


01

EXISTING SOUTH WEST LIGHTWELL 3 - South East Elevation


Scale 1:100

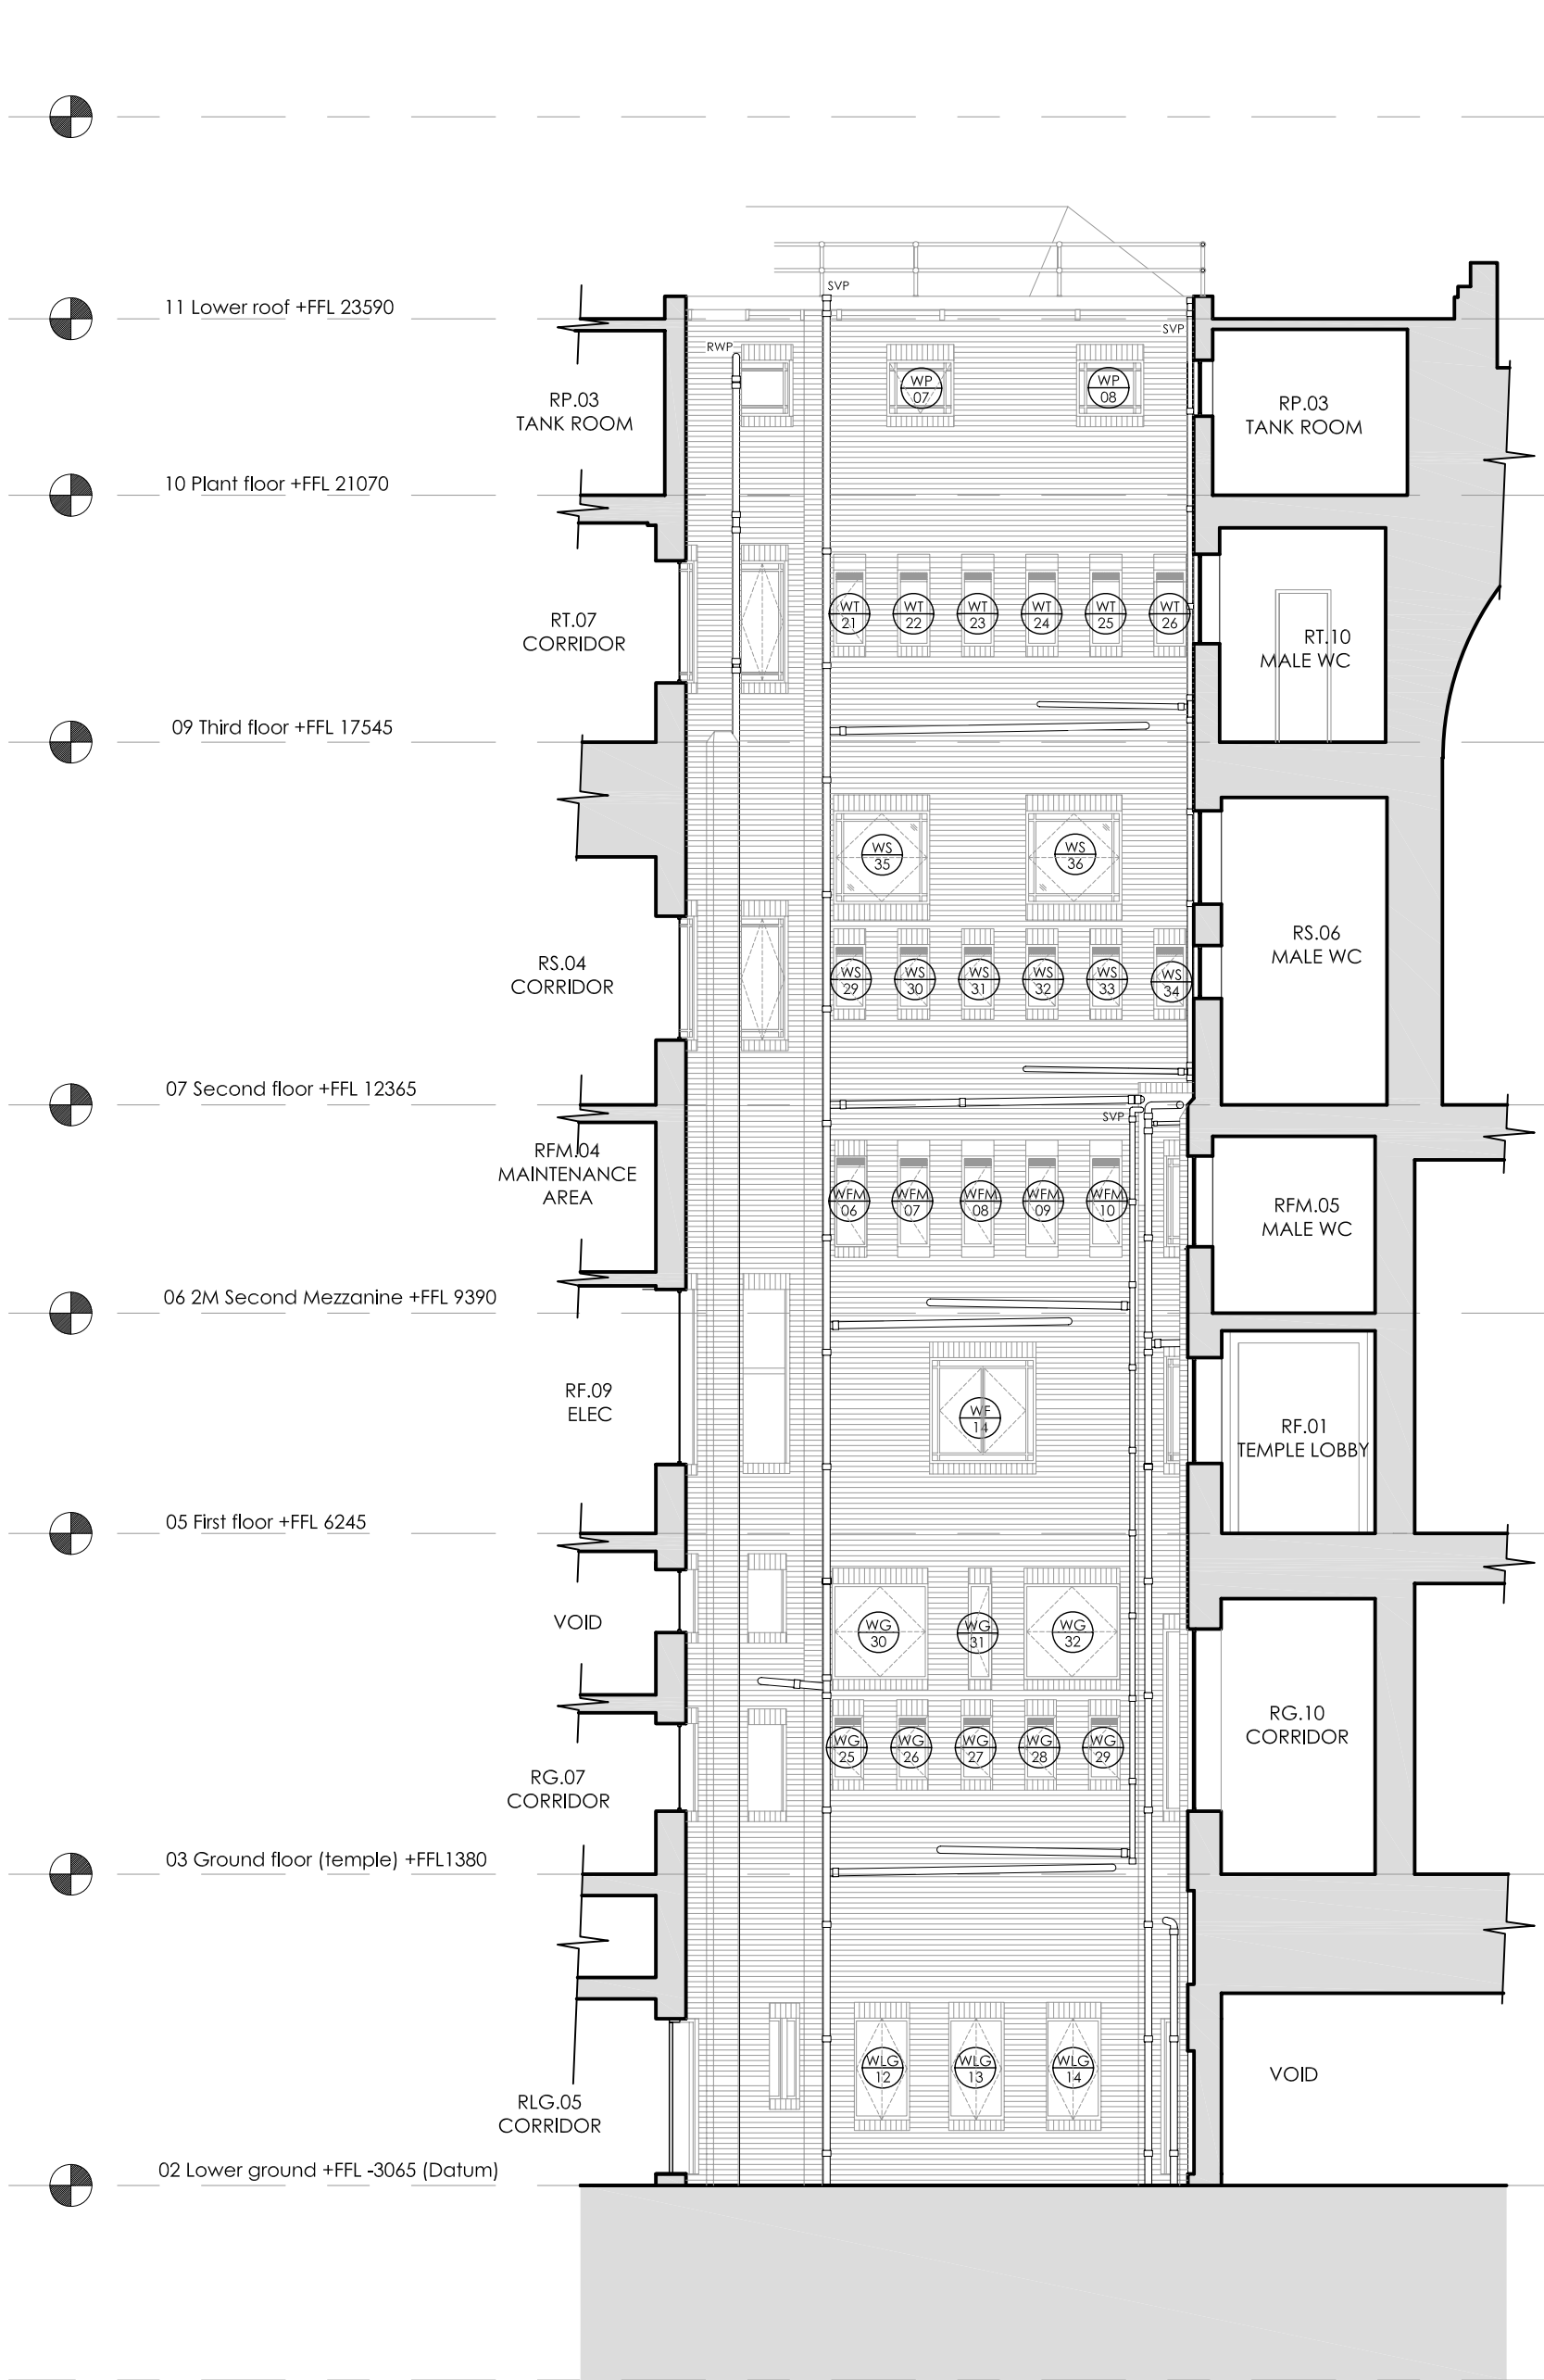

02


EXISTING SOUTH WEST LIGHTWELL 3 - South West Elevation

Scale 1:100

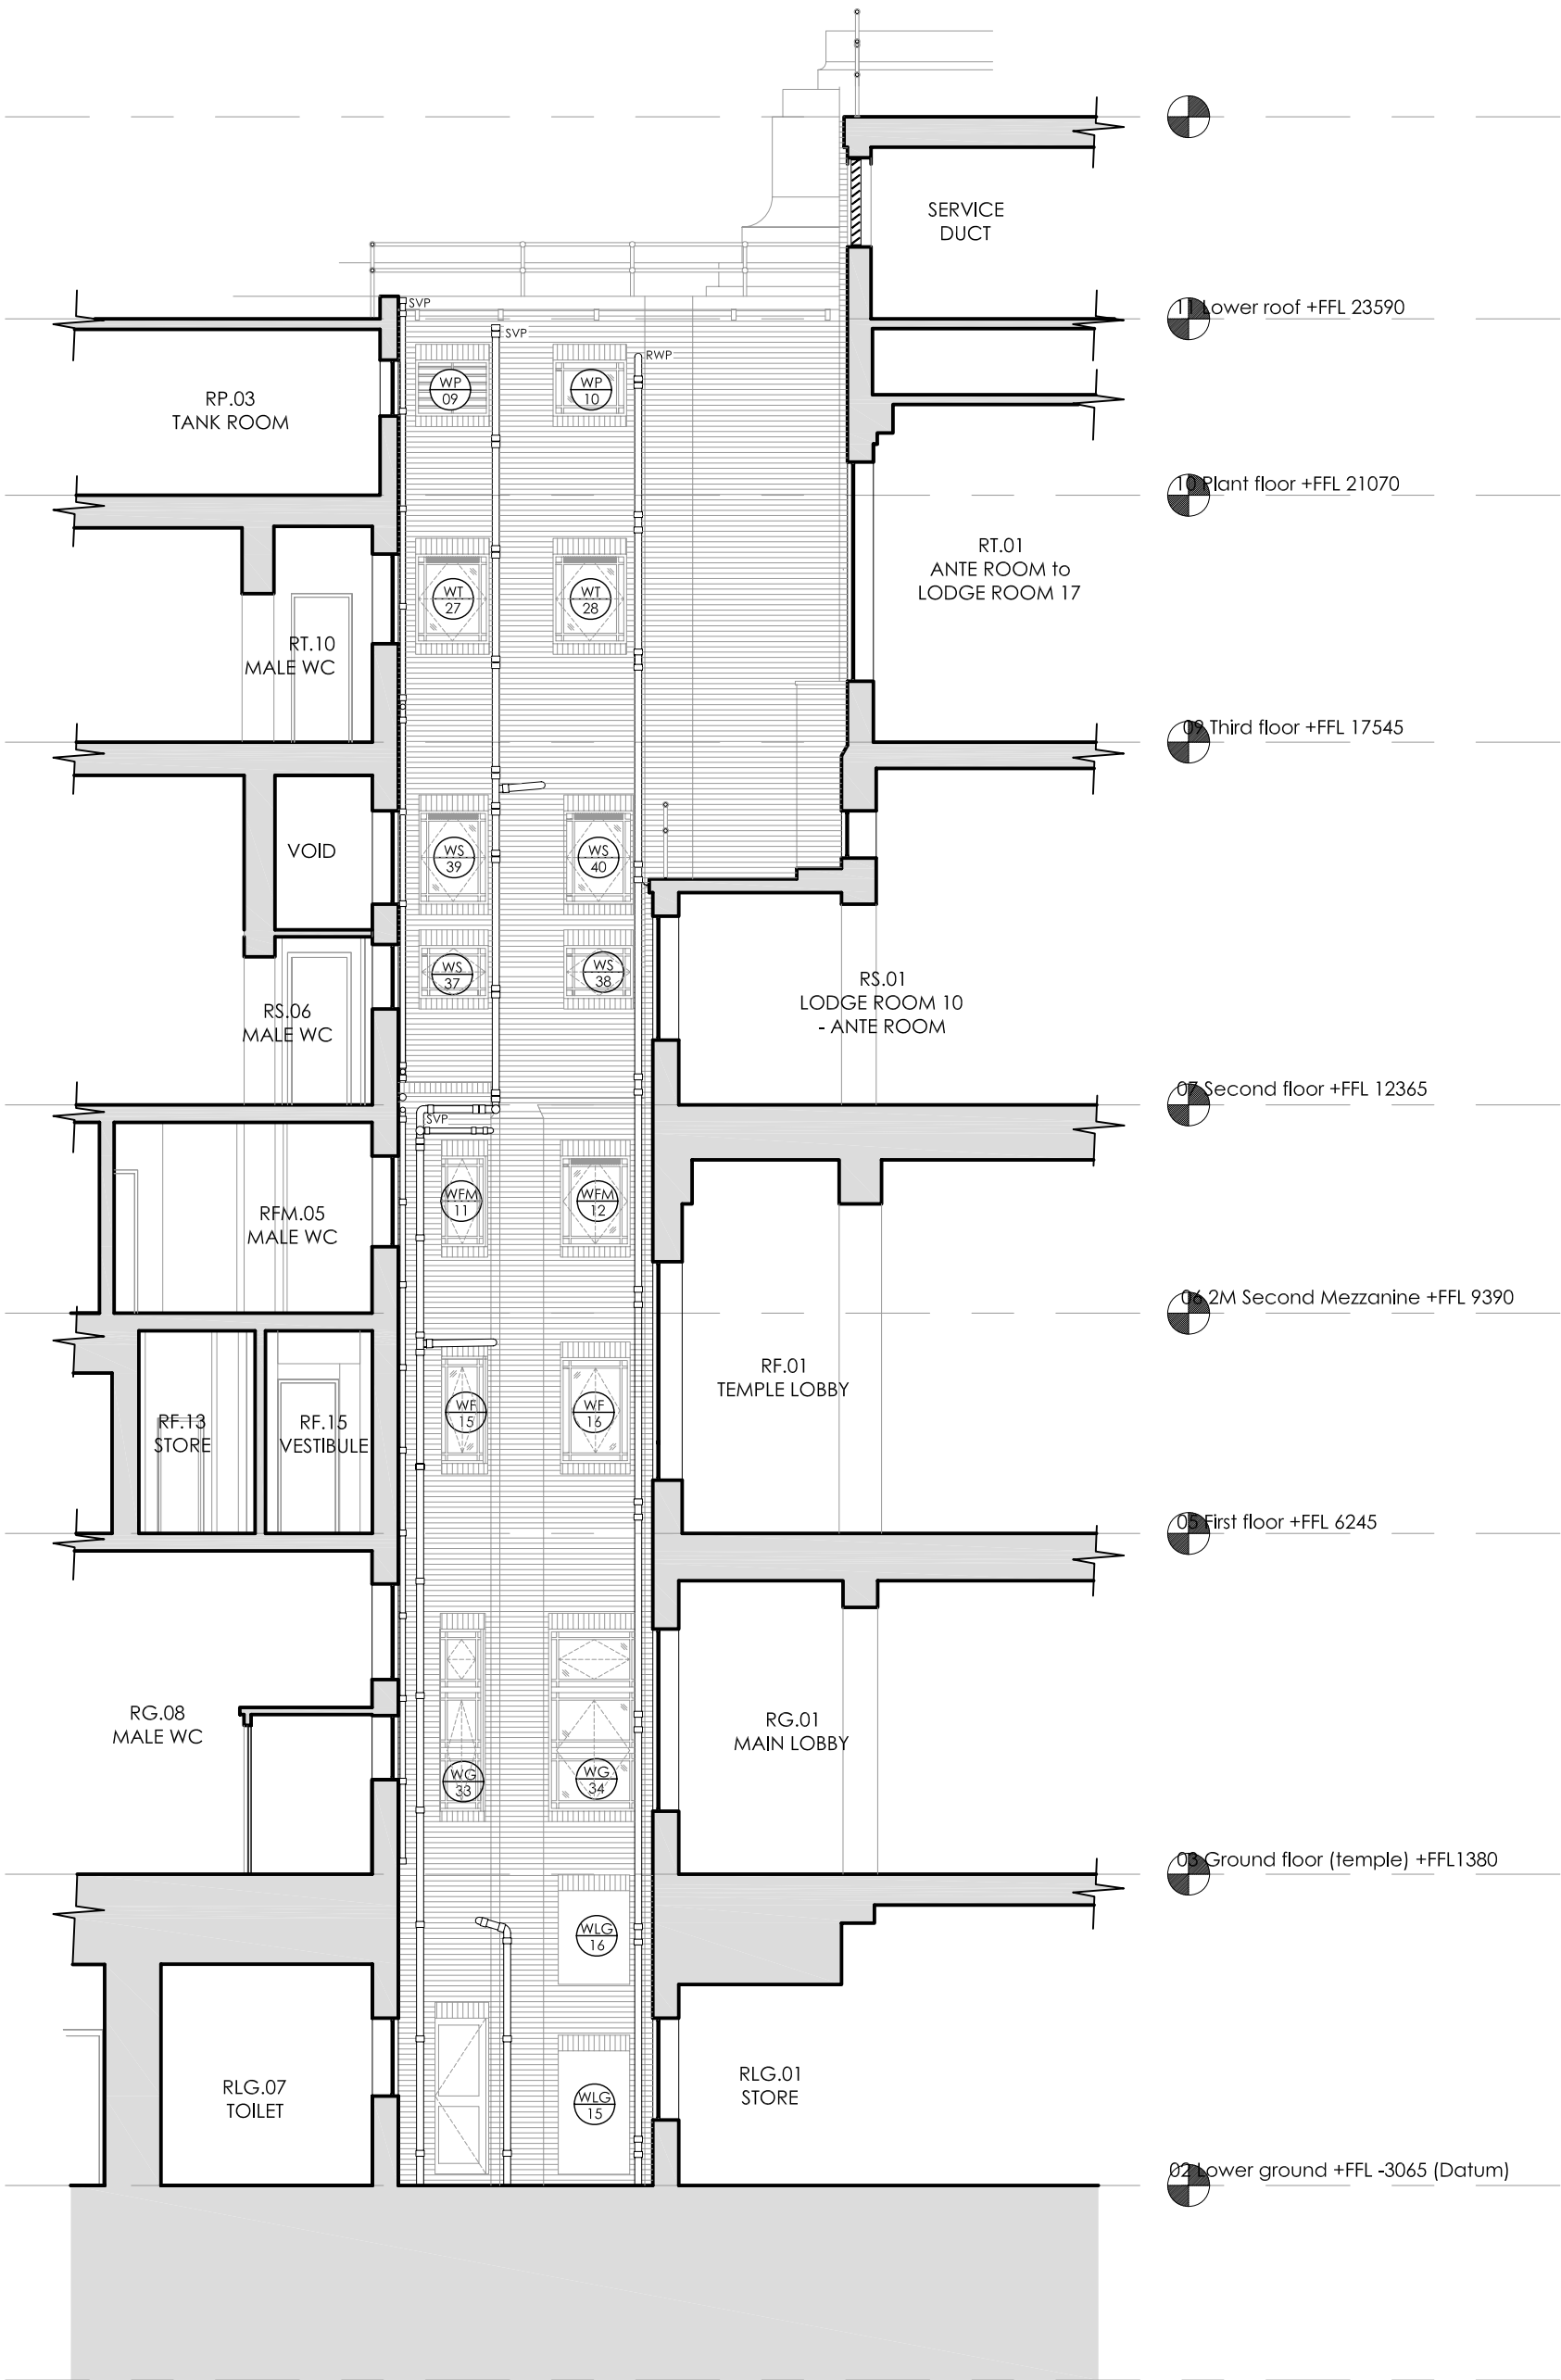

General Notes:-

1. All drawings remain the copyright of MRDA, and cannot be reproduced without approval.
2. This drawing must not be scaled.
3. Documents/drawings transferred by electronic mail are not to be altered without the consent of MRDA.
4. Dimensional/level accuracy only applies to the written notation.
5. The drawings/information issued by MRDA are to be cross referenced where necessary with other relevant Consultants information.
6. If in doubt ask!!

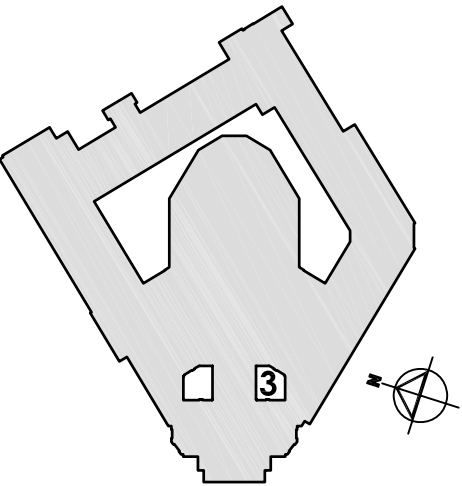

P2	29.05.12	CB	RD
P1	21.05.12	CB	RD
UGLE floor references & levels added			
Preliminary Issue			
Rev:	Date:	Dr:	Ch:

AS EXISTING

Job No.	1510.01	Date.	04.12
Dwg No.	EX.063	Rev.	P2
Scale.	1.100 @A2	Drawn by.	CB
		Checked by.	RD

Client / Organisation.


Freemasons

Project.

Freemasons Hall, Great Queen Street, London, WC2B 5AZ

Dwg Title.

Existing South West Lightwell 3
SE & SW Elevations

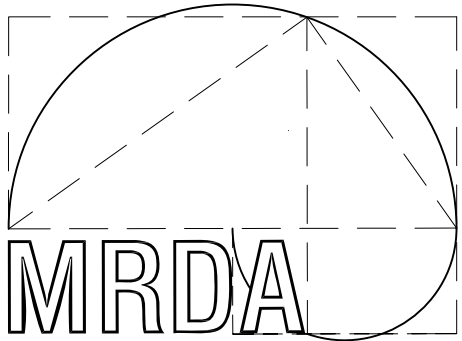

Architects and Conservation Consultants
RIBA Chartered Practice

3 King Street Cloisters, Clifton Walk,
Hammersmith, London, W6 0GY

T: 02087 483755 F: 02087 483756
www.mrda.co.uk office@mrda.co.uk