
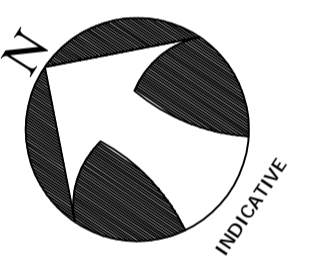


Existing Ground Floor Site Plan

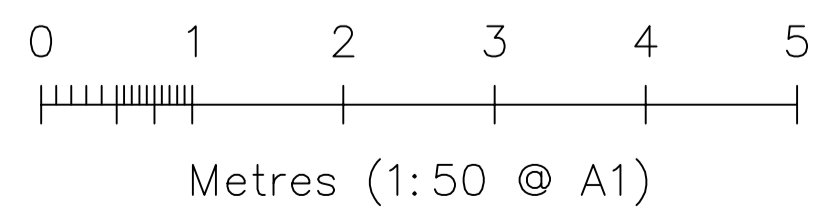

REV	DESCRIPTION	DATE
<p>MBA MERVYN BROWN ASSOCIATES LTD. Studio F180 Riverside Business Centre, Haldane Place, London SW18 4UQ Tel: 020 8875 9115 Fax: 020 8875 9125 E-Mail: mba@mbassocitd.co.uk</p>		
Client: Young & Co's Brewery Plc		
Site Location: Roebuck Public House 15 Pond Street, Hamstead, NW3 2PN		
Title: Existing Ground Floor Site Plan		
Scale: 1:50 @ A1		
Date: December 2012		
Drawing No. 1272 / 01		