



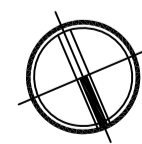

LOWER GROUND FLOOR PLAN AS EXISTING
105.06m² / 1130.80sqft

 

LOWER GROUND FLOOR PLAN AS PROPOSED
EXTENSION 25.95m² / 279.27sqft

site/project: 2A CHESTERFORD GARDENS, HAMPSTEAD, NW3

drawing title: LOWER GROUND FLOOR PLAN AS EXISTING & PROPOSED

client: CHARLES GARNSWORTHY

status: **PLANNING**

drawing number: 7045 03

revision: D

scale: 1:50 @ A1

date: OCT 2012

no.	note	date
A.	INCLUSION H/L WINDOW & SLIDING DR	22/10/12
B.	EXTENSION EXTENDED TO FULL WIDTH	16/11/12
C.	EXTENSION RECONFIGURED	17/01/13
D.	EXTENSION RECONFIGURED	21/01/13

Use figured dimensions only. All levels and dimensions to be checked on site. This drawing is to be read in conjunction with all other relevant drawings and specifications.

© Myint Construction Limited. All rights reserved.

MYINT.

314 Regents Park Road
Finchley, London
N3 2JX

T: 020 3582 7441
F: 020 8371 8494
E: info@myintconstruction.com

W: www.myintconstruction.com