



Second Floor

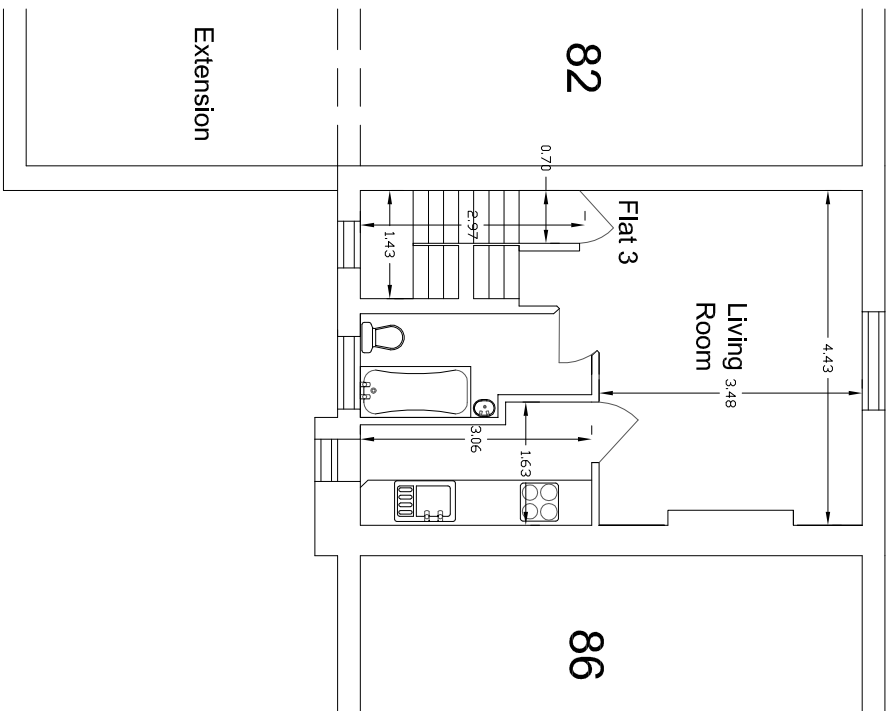

Third Floor

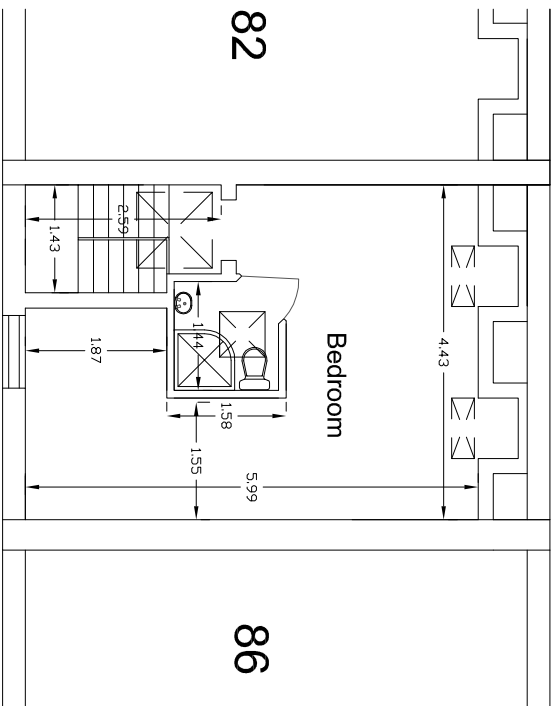

NOTES:

Key:

Proposed - Floor Plan - Second Floor
& Third Floor



Contact:
Tel: 0755 922 789
Email: Joel.Gray@greatplans.co.uk


Client:

Leo Kaufman
100
Princes Park Avenue
London
NW11 0LX

Location:

84 Parkway
London
NW1

Scale: 1:100 @ A4

 

Date:

07-12-12

Drawn By:

Joel Gray

Dwg No:

08