



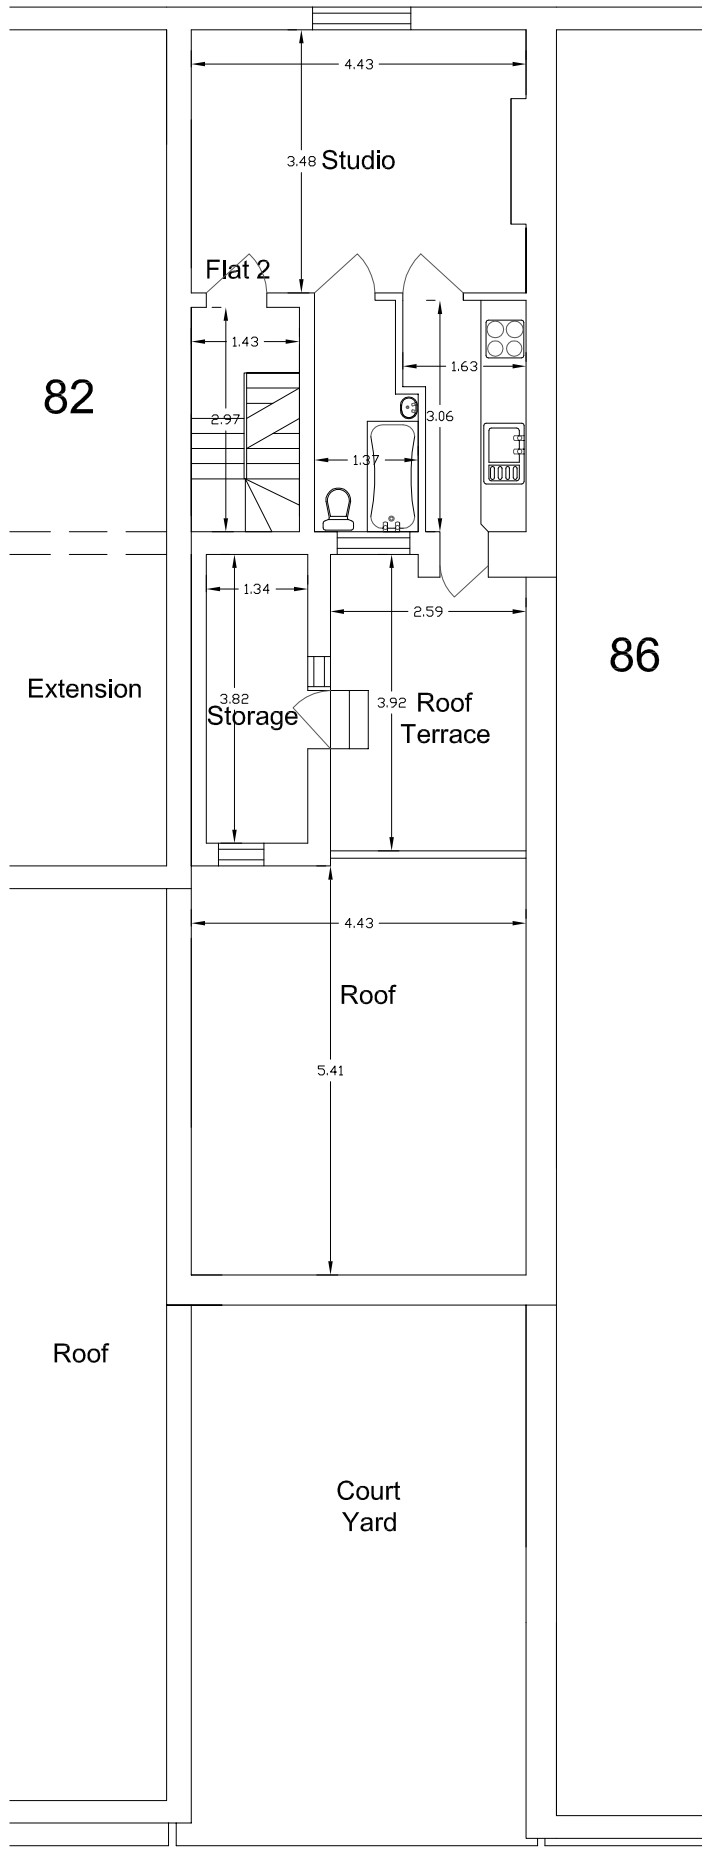

NOTES:

Key:

Existing - Floor Plan - First Floor Floor

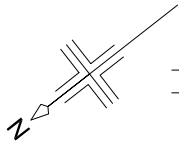

Contacts:

Tel:
07976 928 789

E-Mail:
joe.gray@greatplans.co.uk

Client:

Leo Kaufman
100
Princes Park Avenue
London
NW11 0JX

Location:

84 Parkway
London
NW1

Scale: 1:100 @ A4

0 1M 4M



Date:

07-12-12

Drawn By:

Joel Gray

Drg No:

02