


PROPOSED REAR ELEVATION
SCALE 1:100




FRONT ELEVATION
NOT ALTERED
SCALE 1:100




PROPOSED GROUND FLOOR
SCALE 1:100

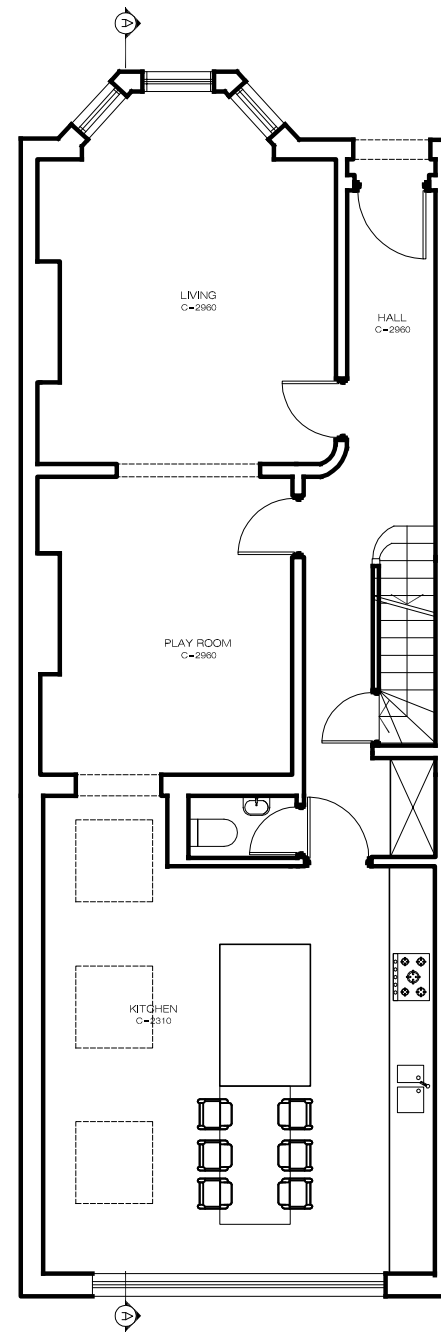


PROPOSED FIRST FLOOR
SCALE 1:100

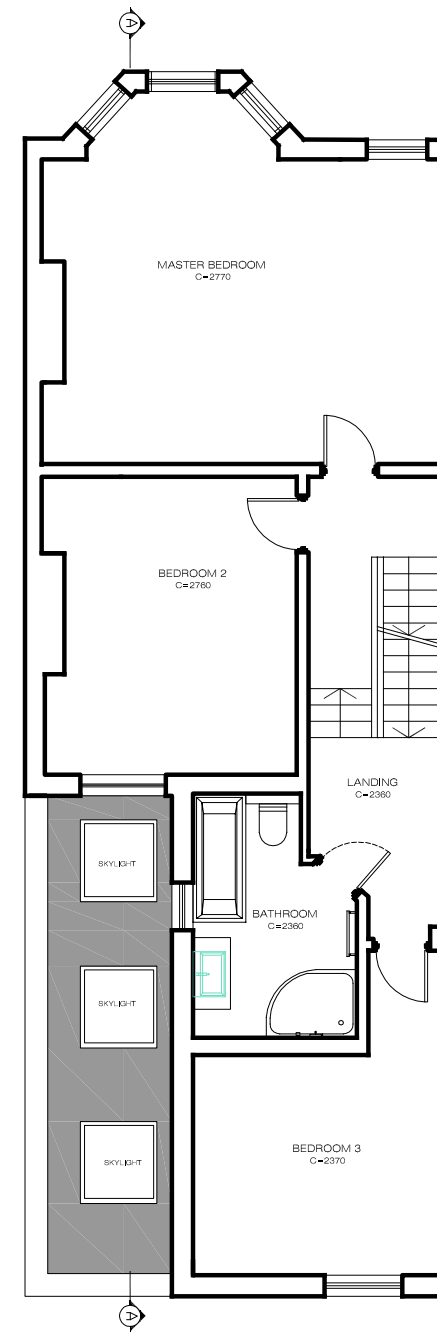




PROPOSED FIRST/SECOND FLOOR
NOT ALTERED
SCALE 1:100

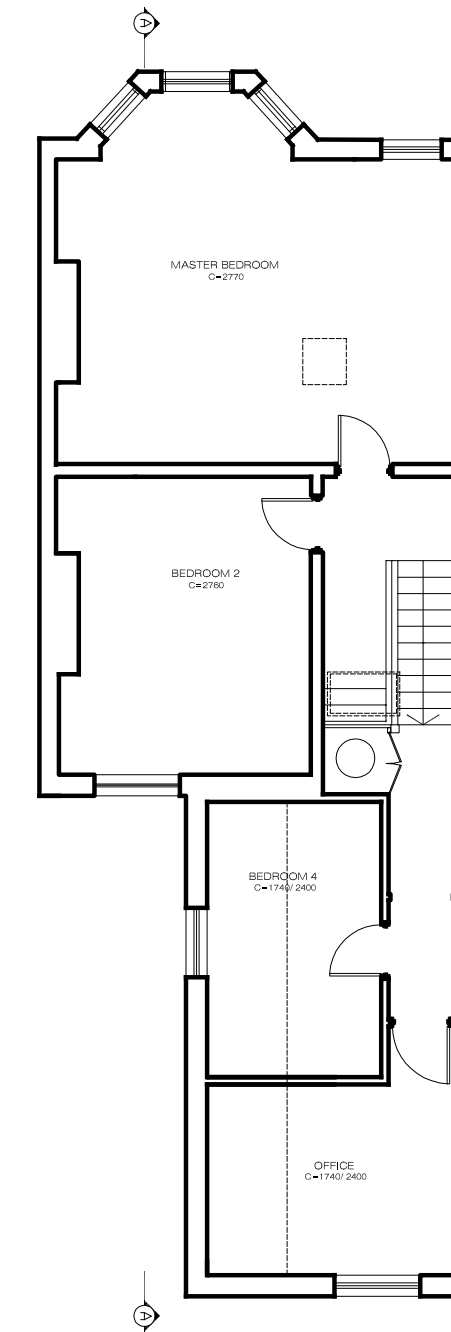

PROPOSED LOFT NOT ALTERED
SCALE 1:100

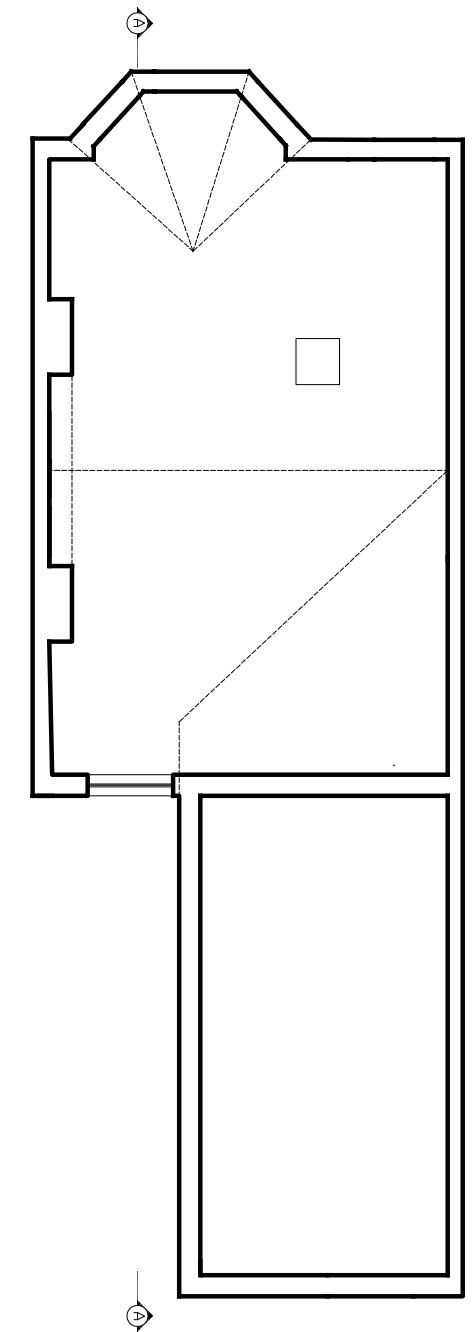

PROPOSED CROSS SECTION A-A
SCALE 1:100

 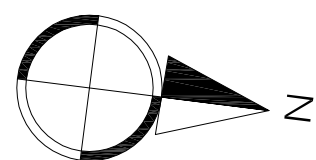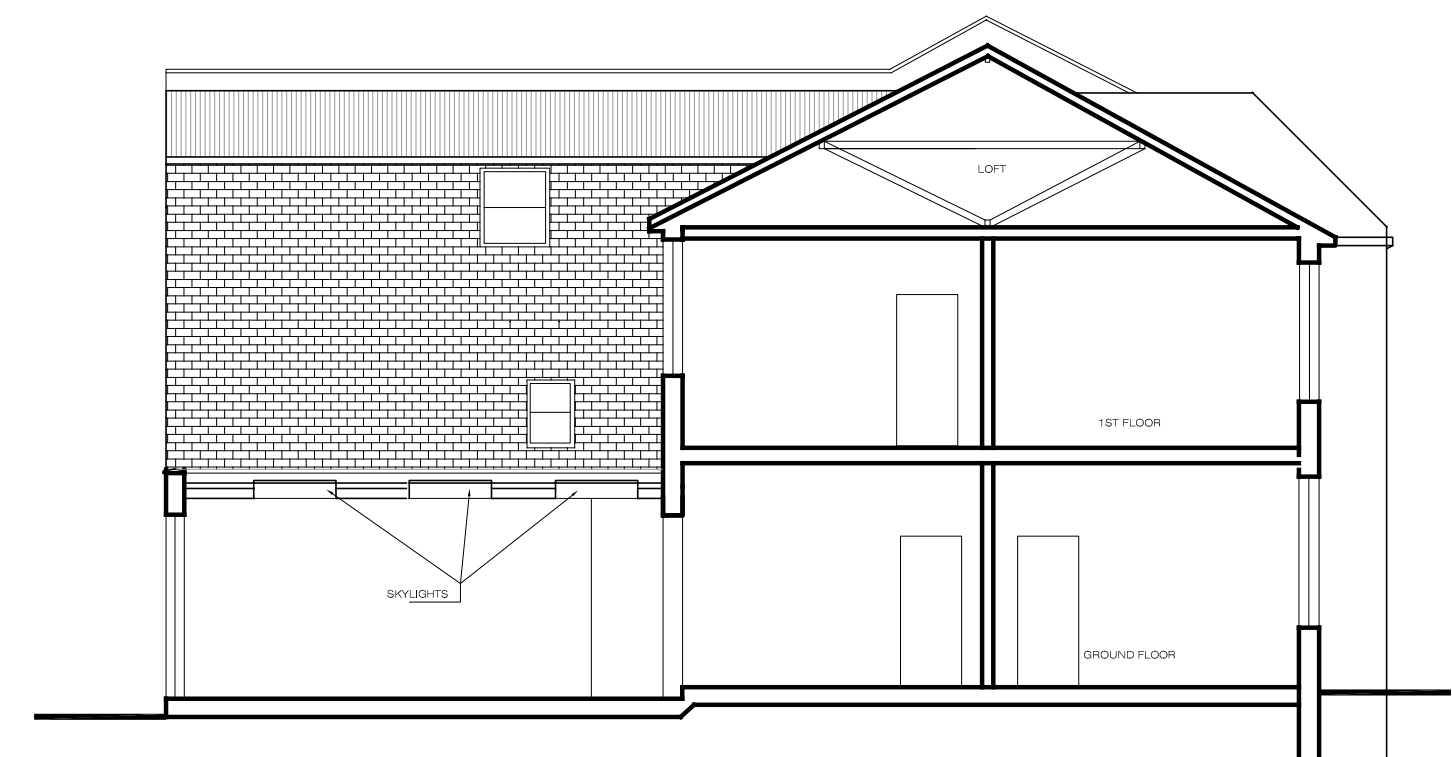

ELEVATIONS