


EXISTING REAR ELEVATION
SCALE 1:100




EXISTING FRONT ELEVATION
SCALE 1:100




EXISTING GROUND FLOOR
SCALE 1:100

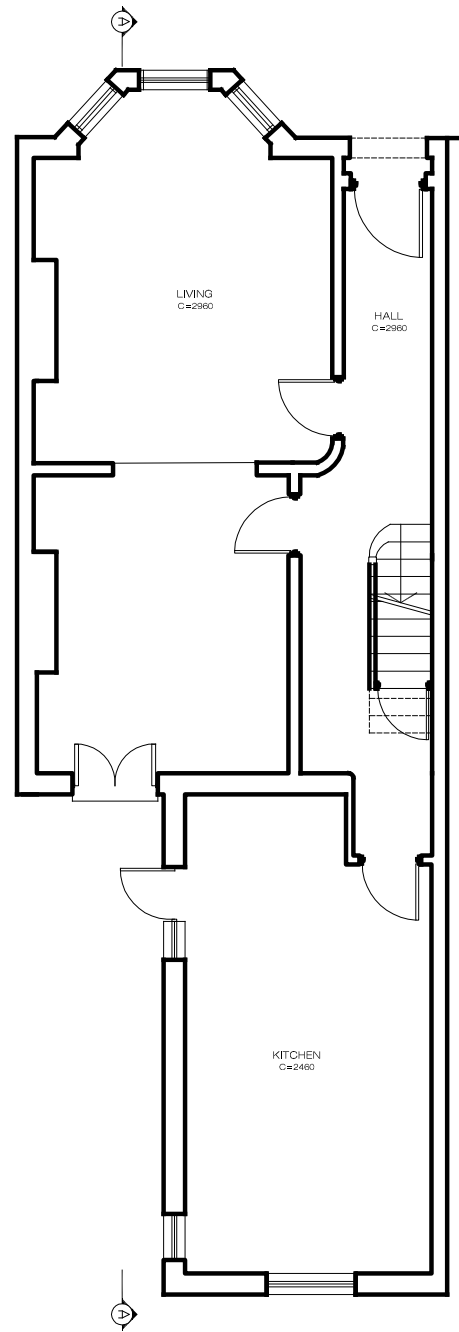


EXISTING FIRST FLOOR
SCALE 1:100

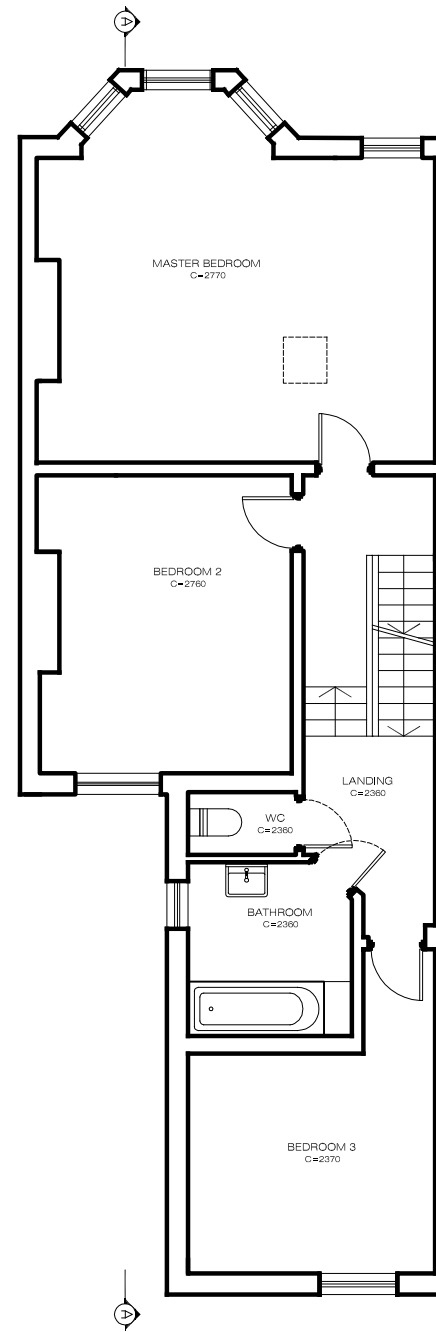




EXISTING FIRST/SECOND FLOOR
SCALE 1:100

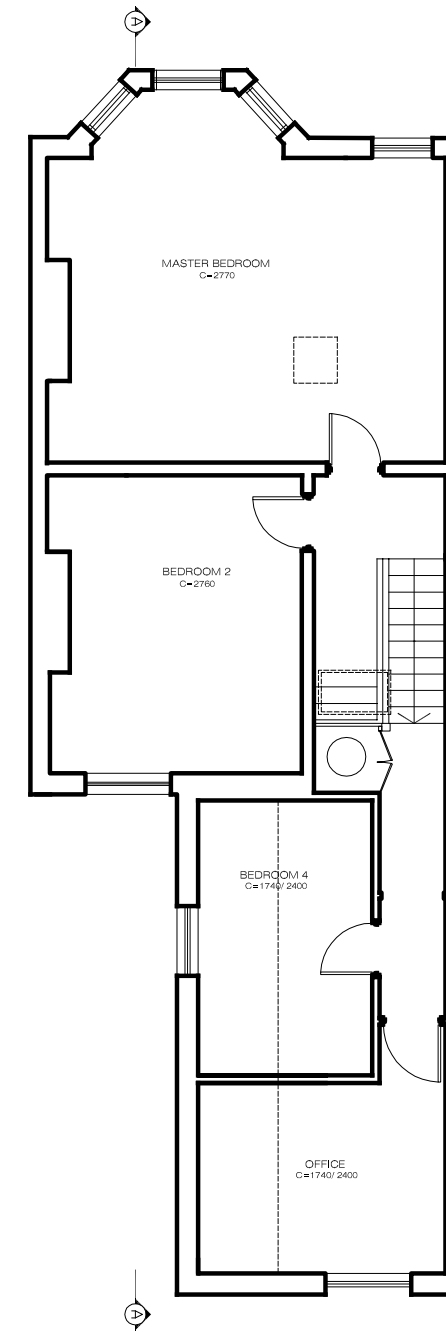

EXISTING LOFT
SCALE 1:100

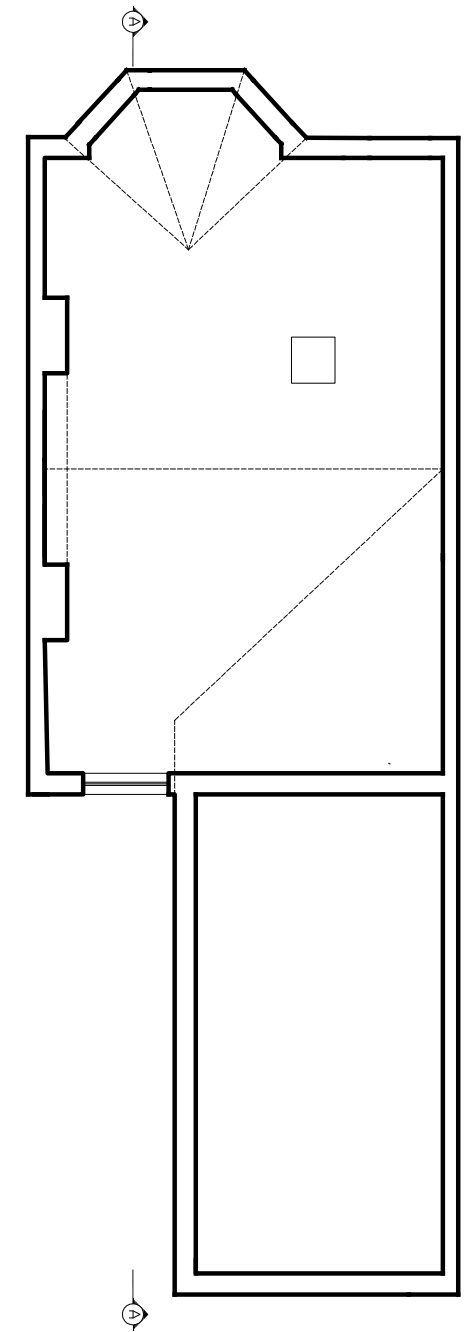

EXISTING CROSS SECTION A-A
SCALE 1:100

 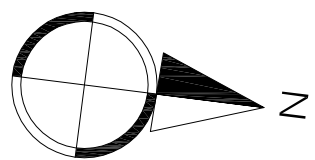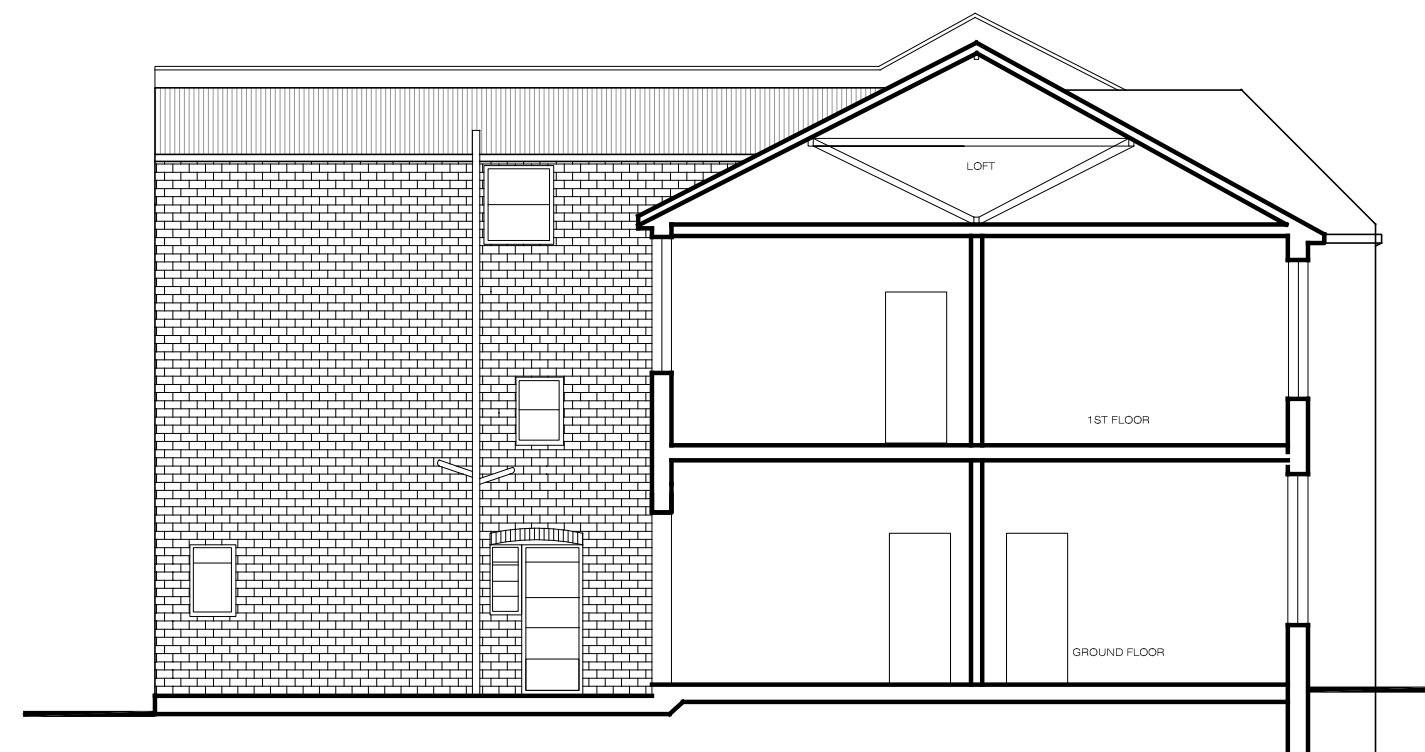

ELEVATIONS