


**All dimensions to be checked onsite.
DO NOT SCALE THIS DRAWING**

Copyright GRA


This confidential drawing and the copyright is the property of GRA and is neither to be copied in any way nor disclosed to any third party without the written consent of GRA

NOTES


FIRST FLOOR PLAN

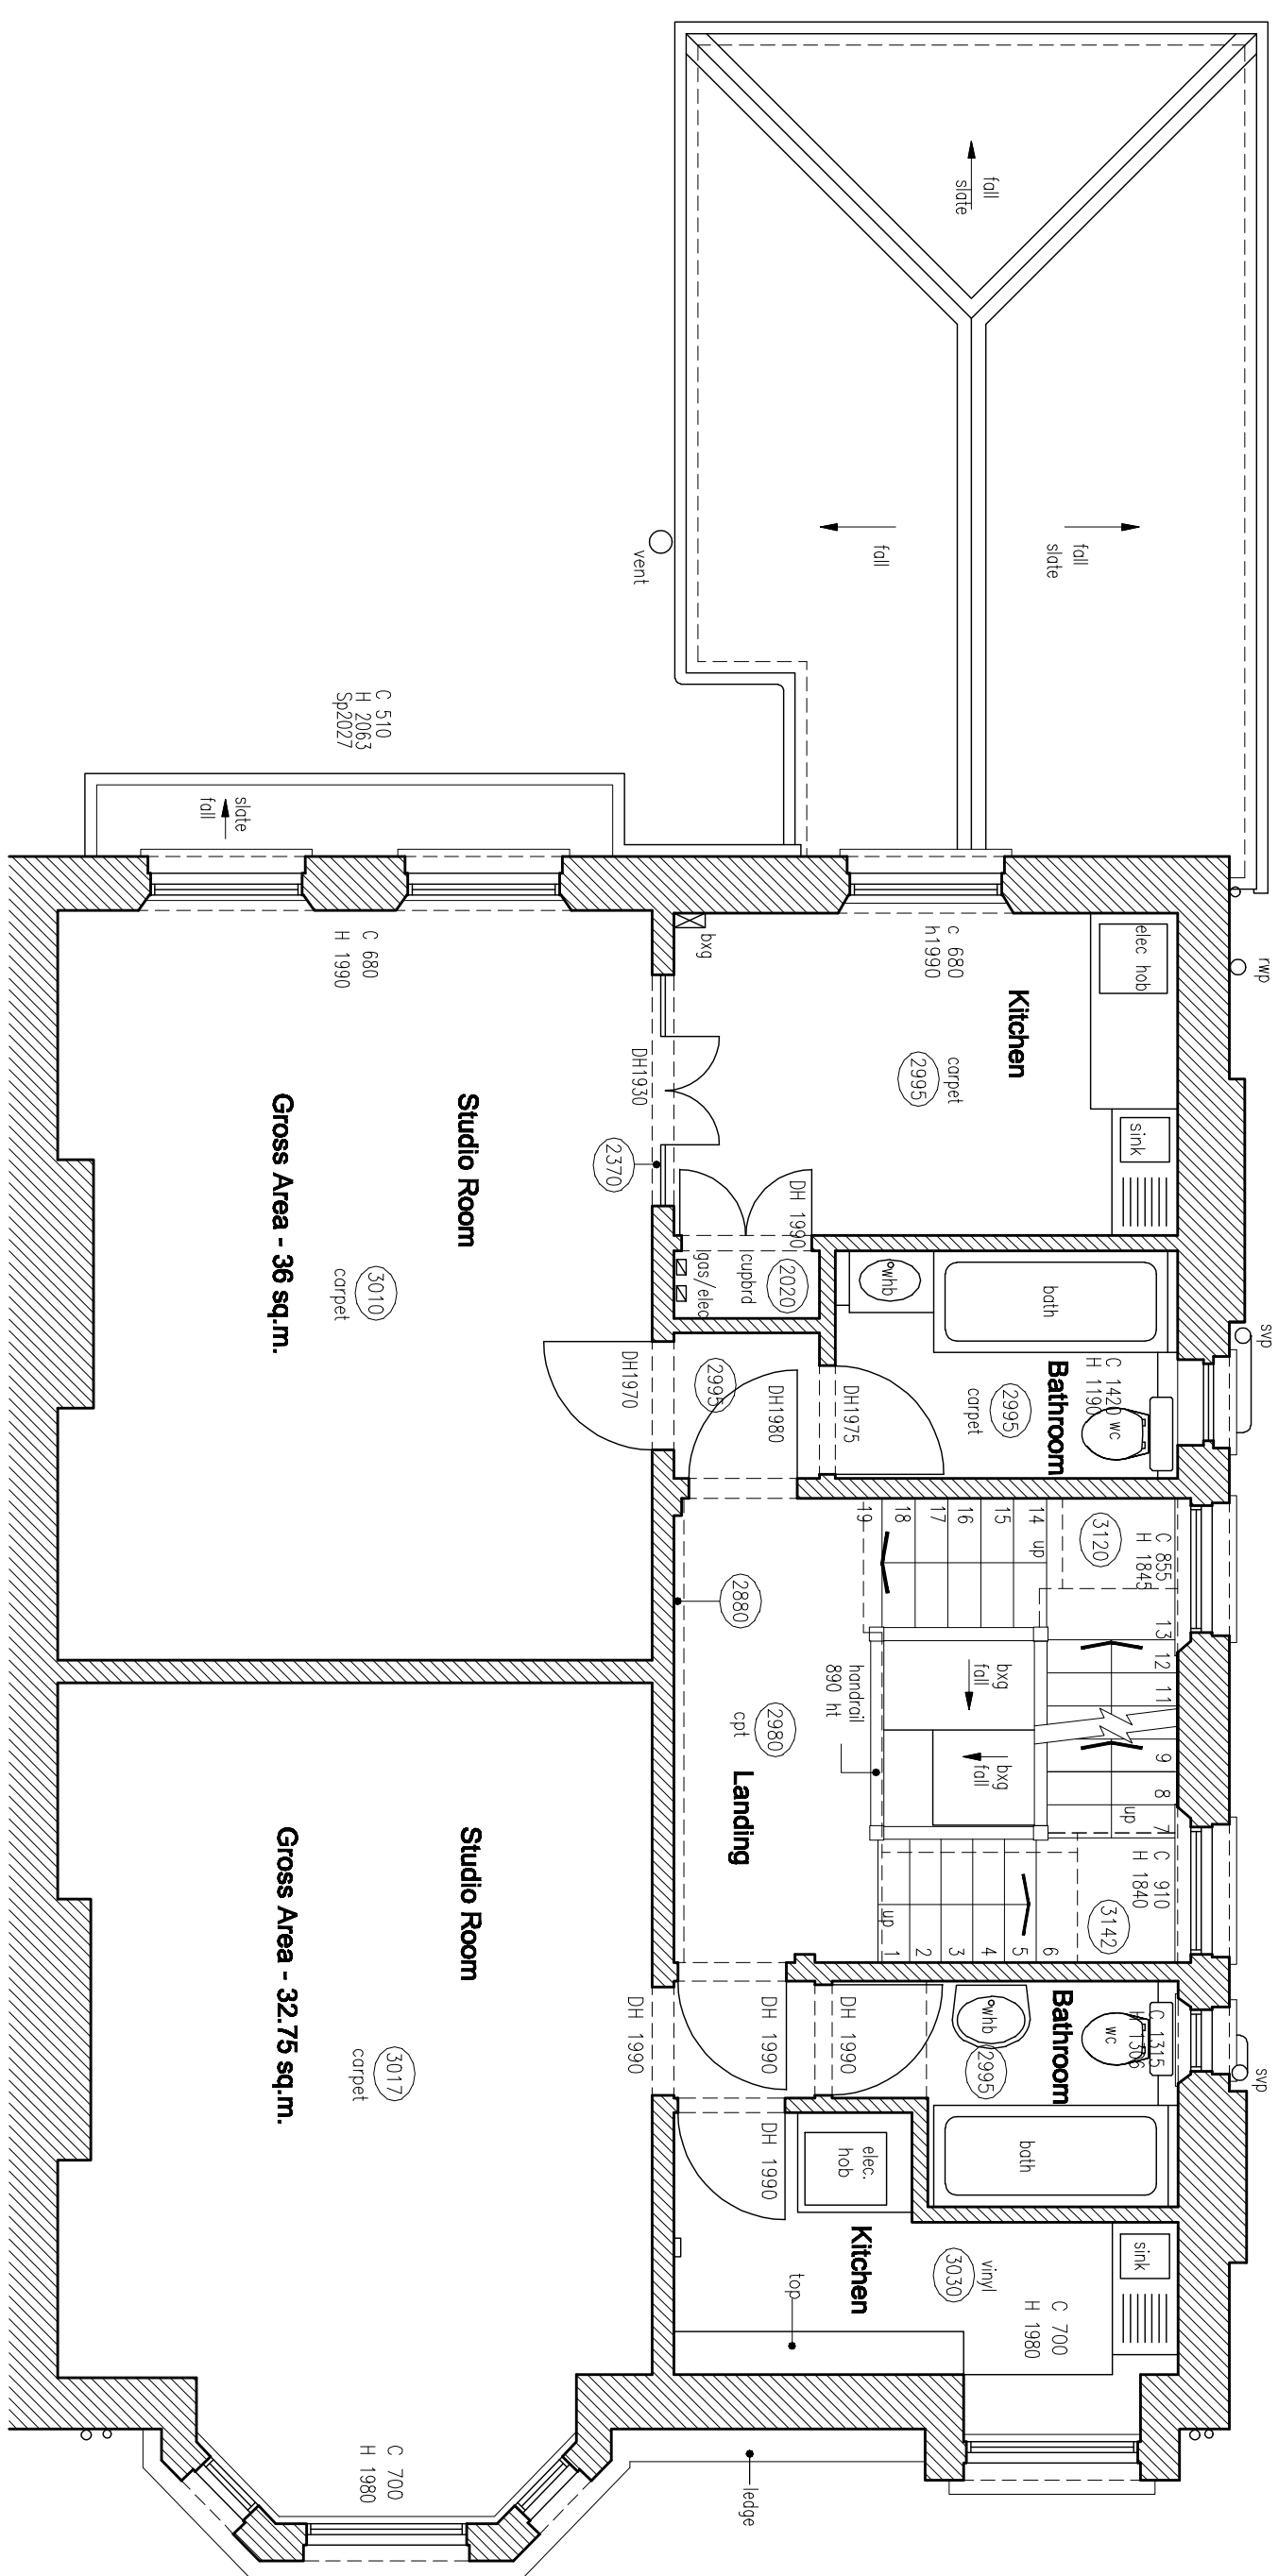

SECOND FLOOR PLAN

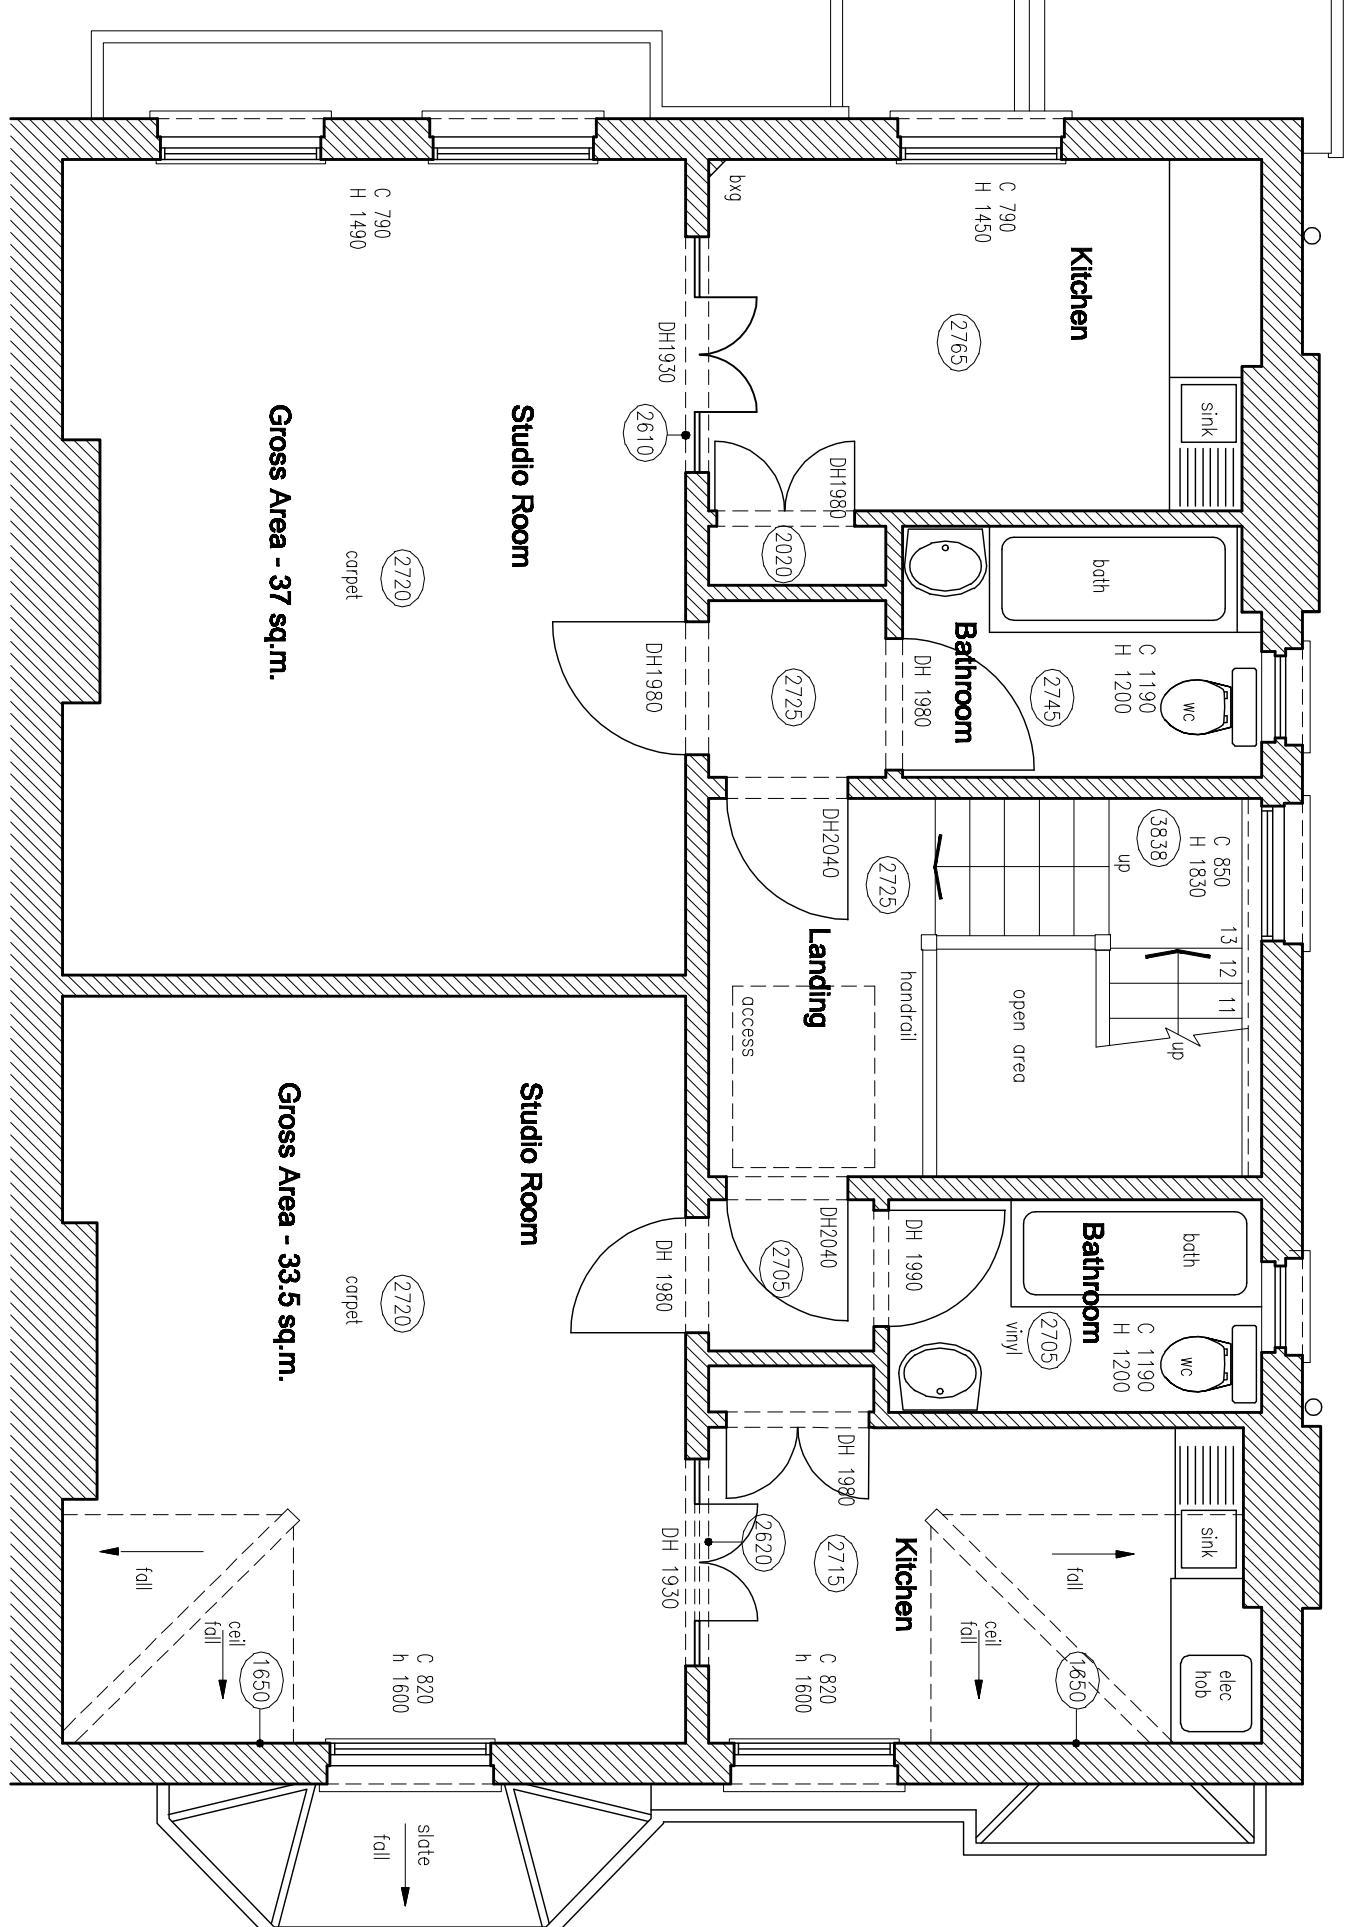

GROUND FLOOR PLAN

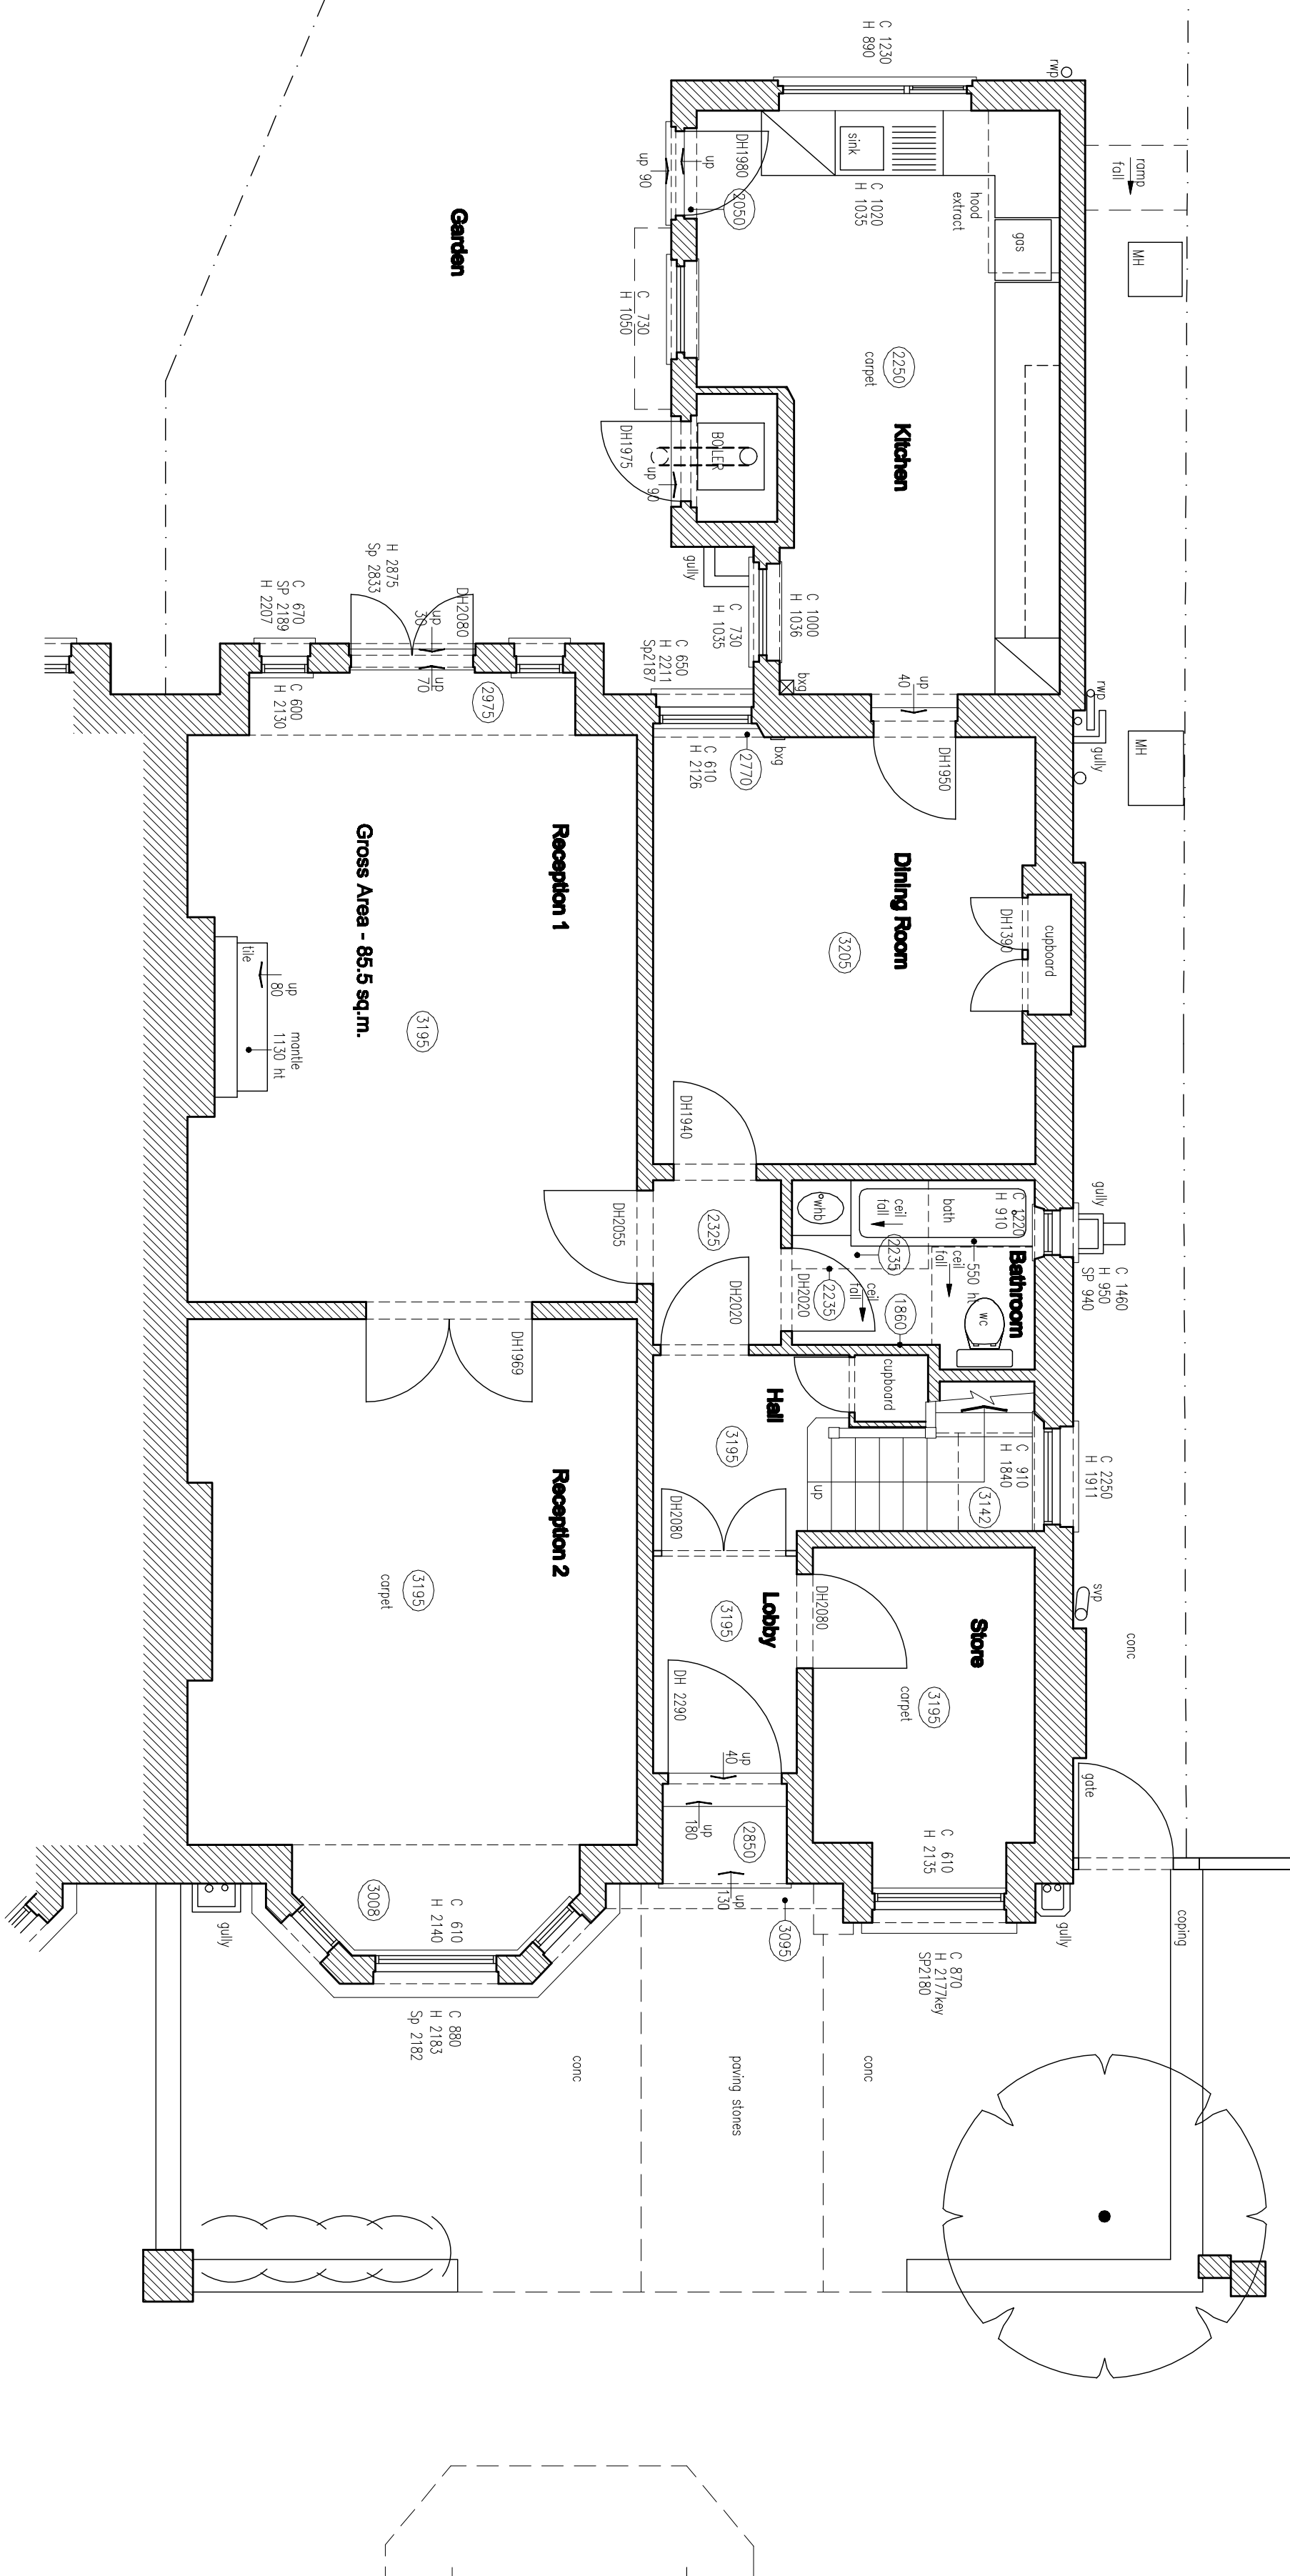

DOWNSIDE CRESCENT

REVISIONS

[illegible]

GRA
architecture & interiors

No. 1 Roberts Mews
Lowndes Place
LONDON SW1X 8DA
T. 020 7823 2550 F. 020 7823 2552
E. office@grarchitecture.co.uk

FLOOR PLANS

Premises As Existing

Project
3 DOWNSIDE CRESCENT
LONDON NW3 2AN

Client
MRS ANN BRADLEY

Scale	Date	Drawn By
1:50@A1	SEPT 2004	
Job No.	Dwg No.	Rev.
127	SY01	*