


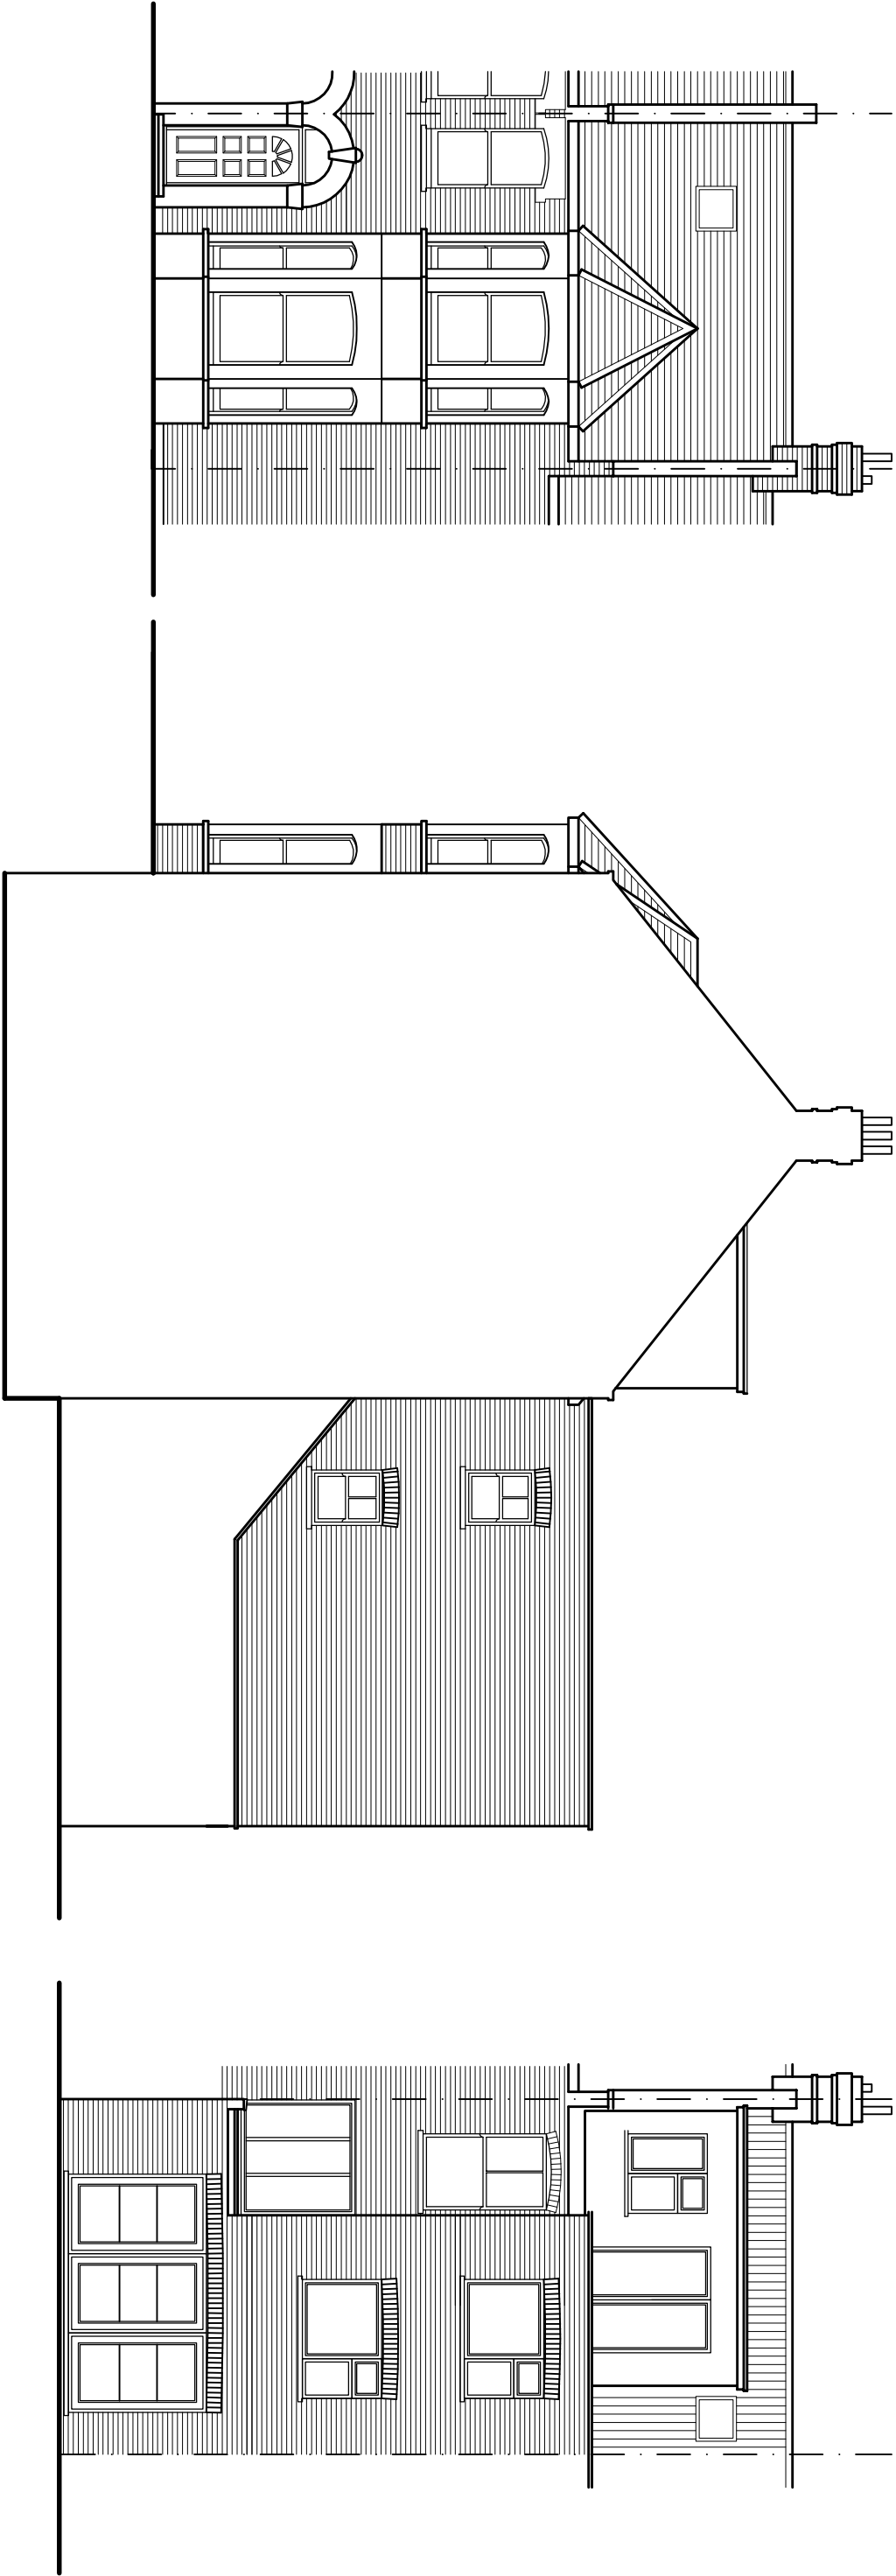

WEST ELEVATION

SOUTH ELEVATION

EAST ELEVATION

EXISTING ELEVATIONS

7 KYLEMORE ROAD, WEST HAMPSSTEAD		Scale Bar1:100 @ A3		Metres				THE GILLETT MACLEOD PARTNERSHIP Chartered Architects & Town Planning Consultants 1 High Road Old Eastcote Pinner Middlesex HA5 2EW Tel. 0208 868 1333		Drg. No. 12/2694/2 A Scale 1:100 @ A3 Date 07/11/12 Drawn by A.Smith		REVISION A	
0		1		2		3		4		5		6	
7		8		9		10							