





REVISION A (15 JAN 2013)

Side Roof light R 2 (only) cill height increased to 1.7 above floor level.


30° pitch

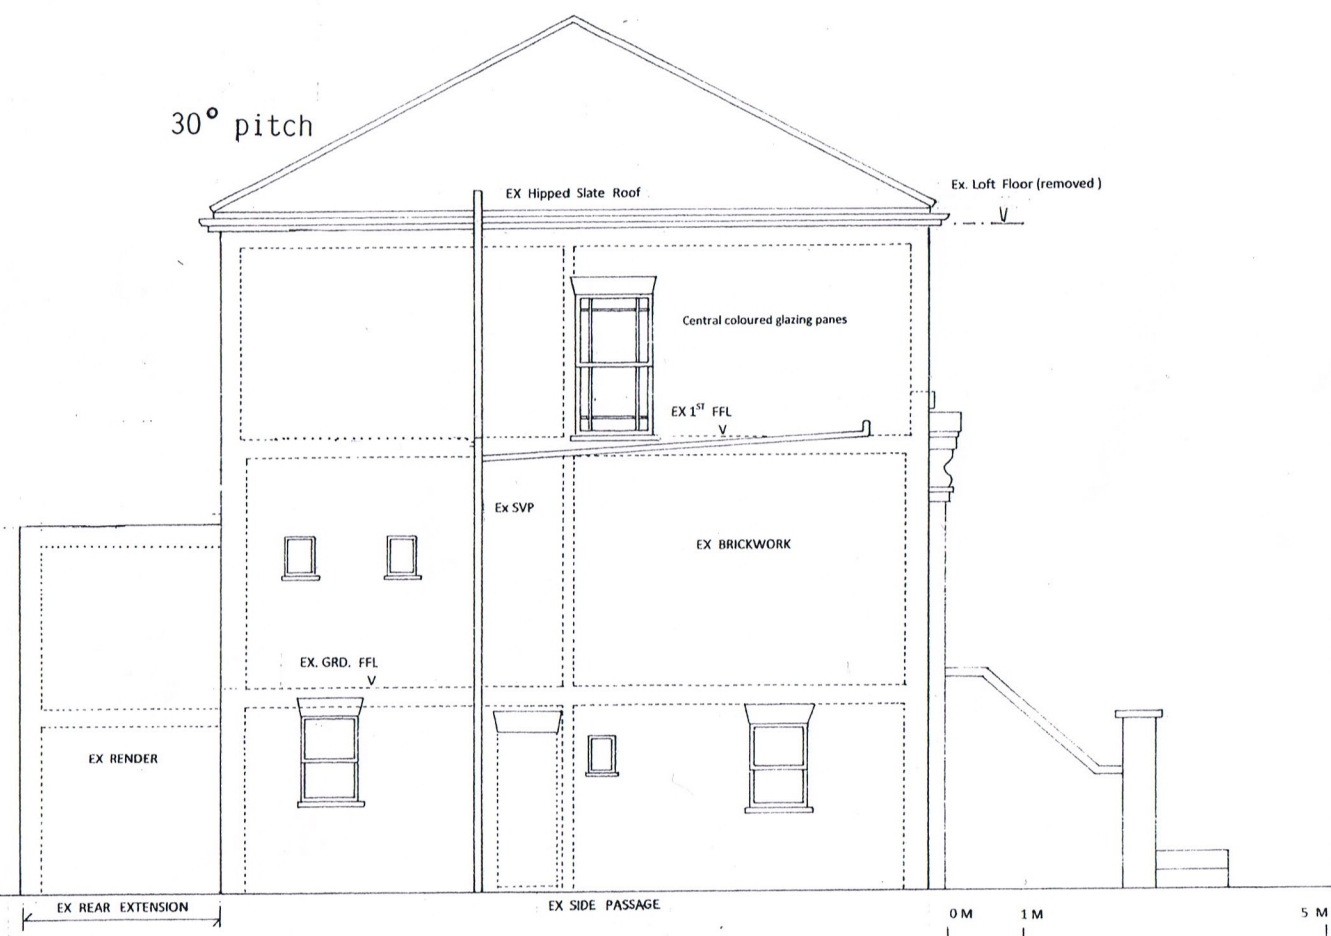


EXISTING SOUTH ELEVATION 1:100

 



NOTES
DO NOT SCALE FROM DRAWING
All dimensions to be site checked and any discrepancy to be reported to the Architect
EX. Denotes existing dimensions
TO. Denotes turn out dimensions
All products to have BBA Certification where applicable and all manufacturer's approved sub-contractor's work to conform with BS 4980 - Quality Assurance

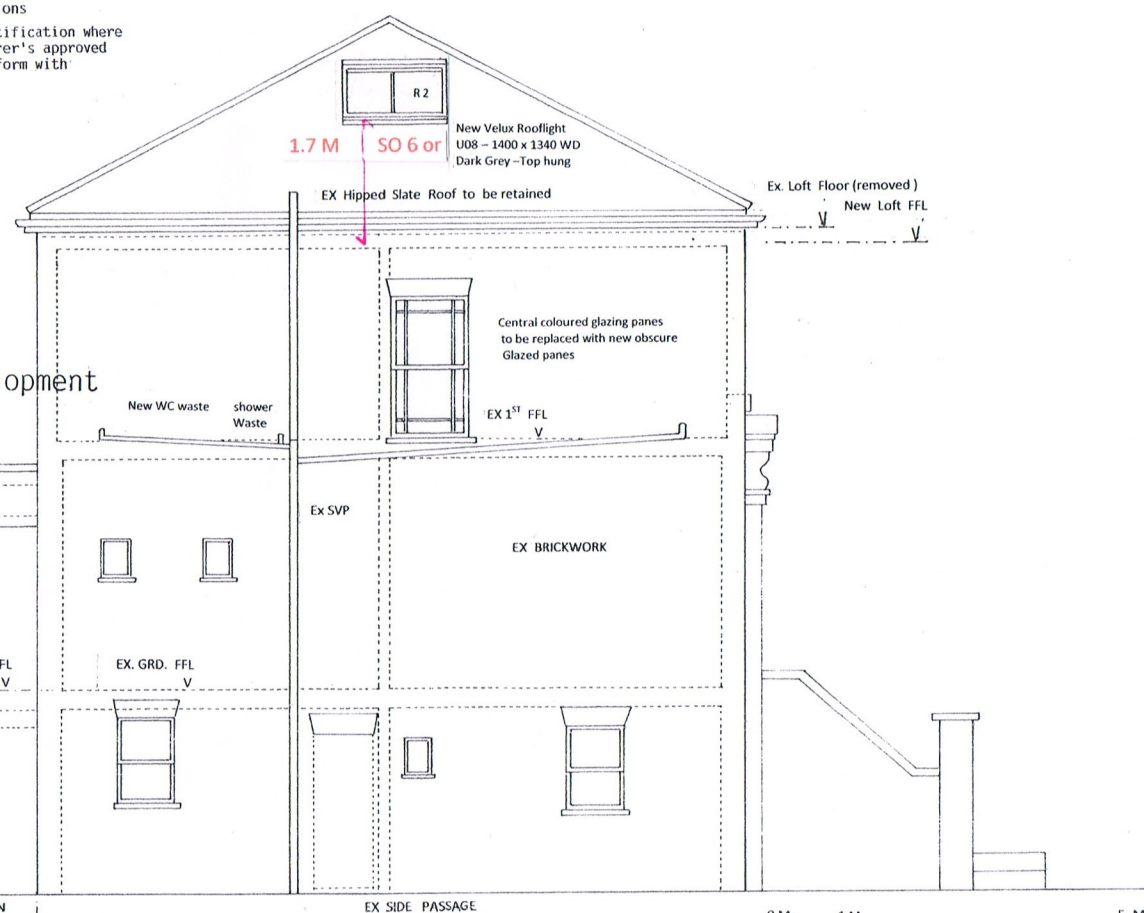

PROPOSED SOUTH ELEVATION 1:100

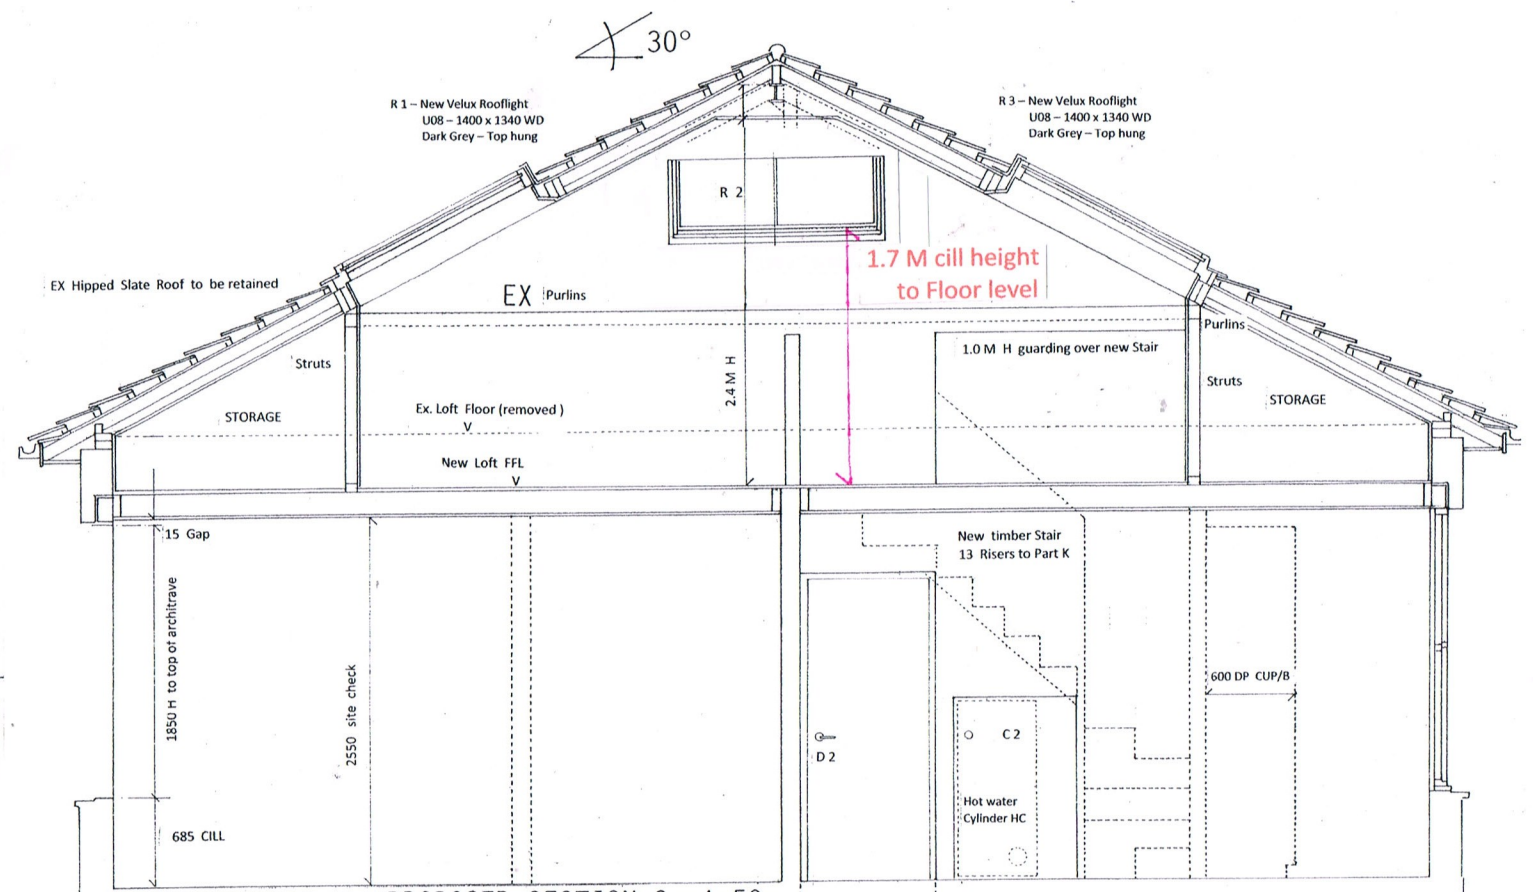

PROPOSED SECTION C 1:50

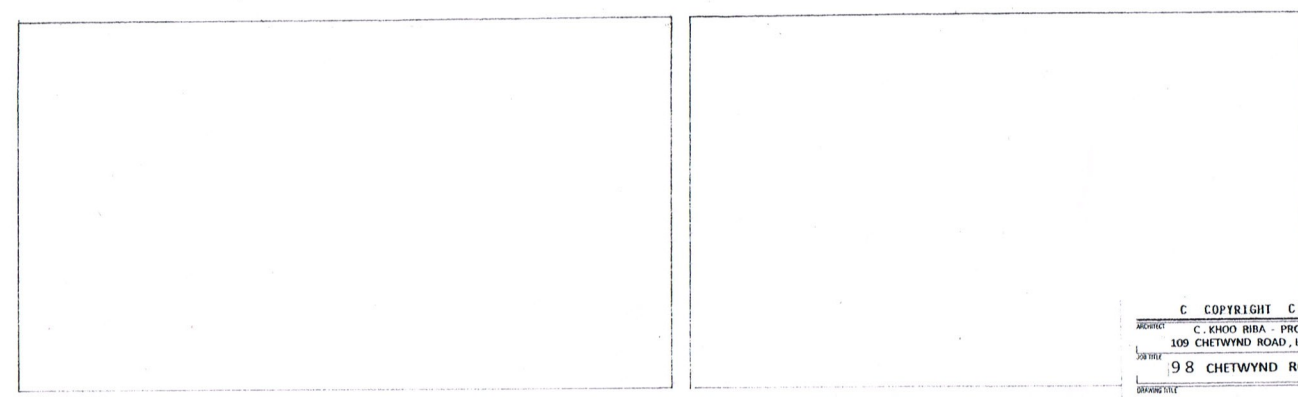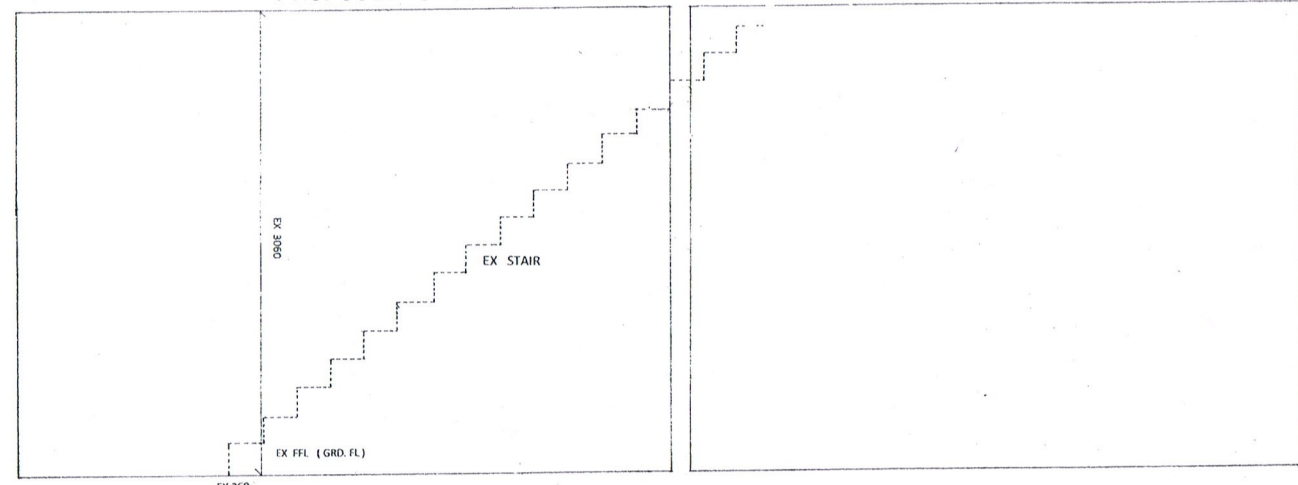

C. COPYRIGHT C. KHOO			
ARCHITECT C. KHOO RIBA - PROJECT 109 CHETWYND ROAD, LONDON NW5 1DA TEL: 020 7482 5996			
98 CHETWYND ROAD, LONDON NW5 1DH			
DRAWING TITLE	DESIGNED BY	DATE	
EXISTING	1:50	1:100 (A3)	
PROPOSED	SECTIONS	ELEVATIONS	288 / 4