


NOTES

DIMENSIONS TO BE CONFIRMED
ON SITE

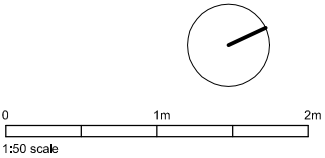


DAVIES ARCHITECTURE LTD [©]	
28 ELLIOTT SQ LONDON NW3 3SU TEL 020 7483 0669	
JOB ELIZABETH MIDDLETON 52 REGENTS PARK ROAD LONDON NW1	
TITLE PROPOSALS GROUND FLOOR PLAN	
DATE	15.1.13
SCALE	1:50 @A3
DRAWING NO	REG-PL-GA-02

NOTES

DIMENSIONS TO BE CONFIRMED
ON SITE




DAVIES ARCHITECTURE LTD ©	
28 ELLIOTT SQ LONDON NW3 3SU TEL 020 7483 0669	
JOB	ELIZABETH MIDDLETON 52 REGENTS PARK ROAD LONDON NW1
TITLE	PROPOSALS REAR ELEVATION
DATE	15.1.13
SCALE	1:50 @A3
DRAWING NO	REG-PL-GA-03

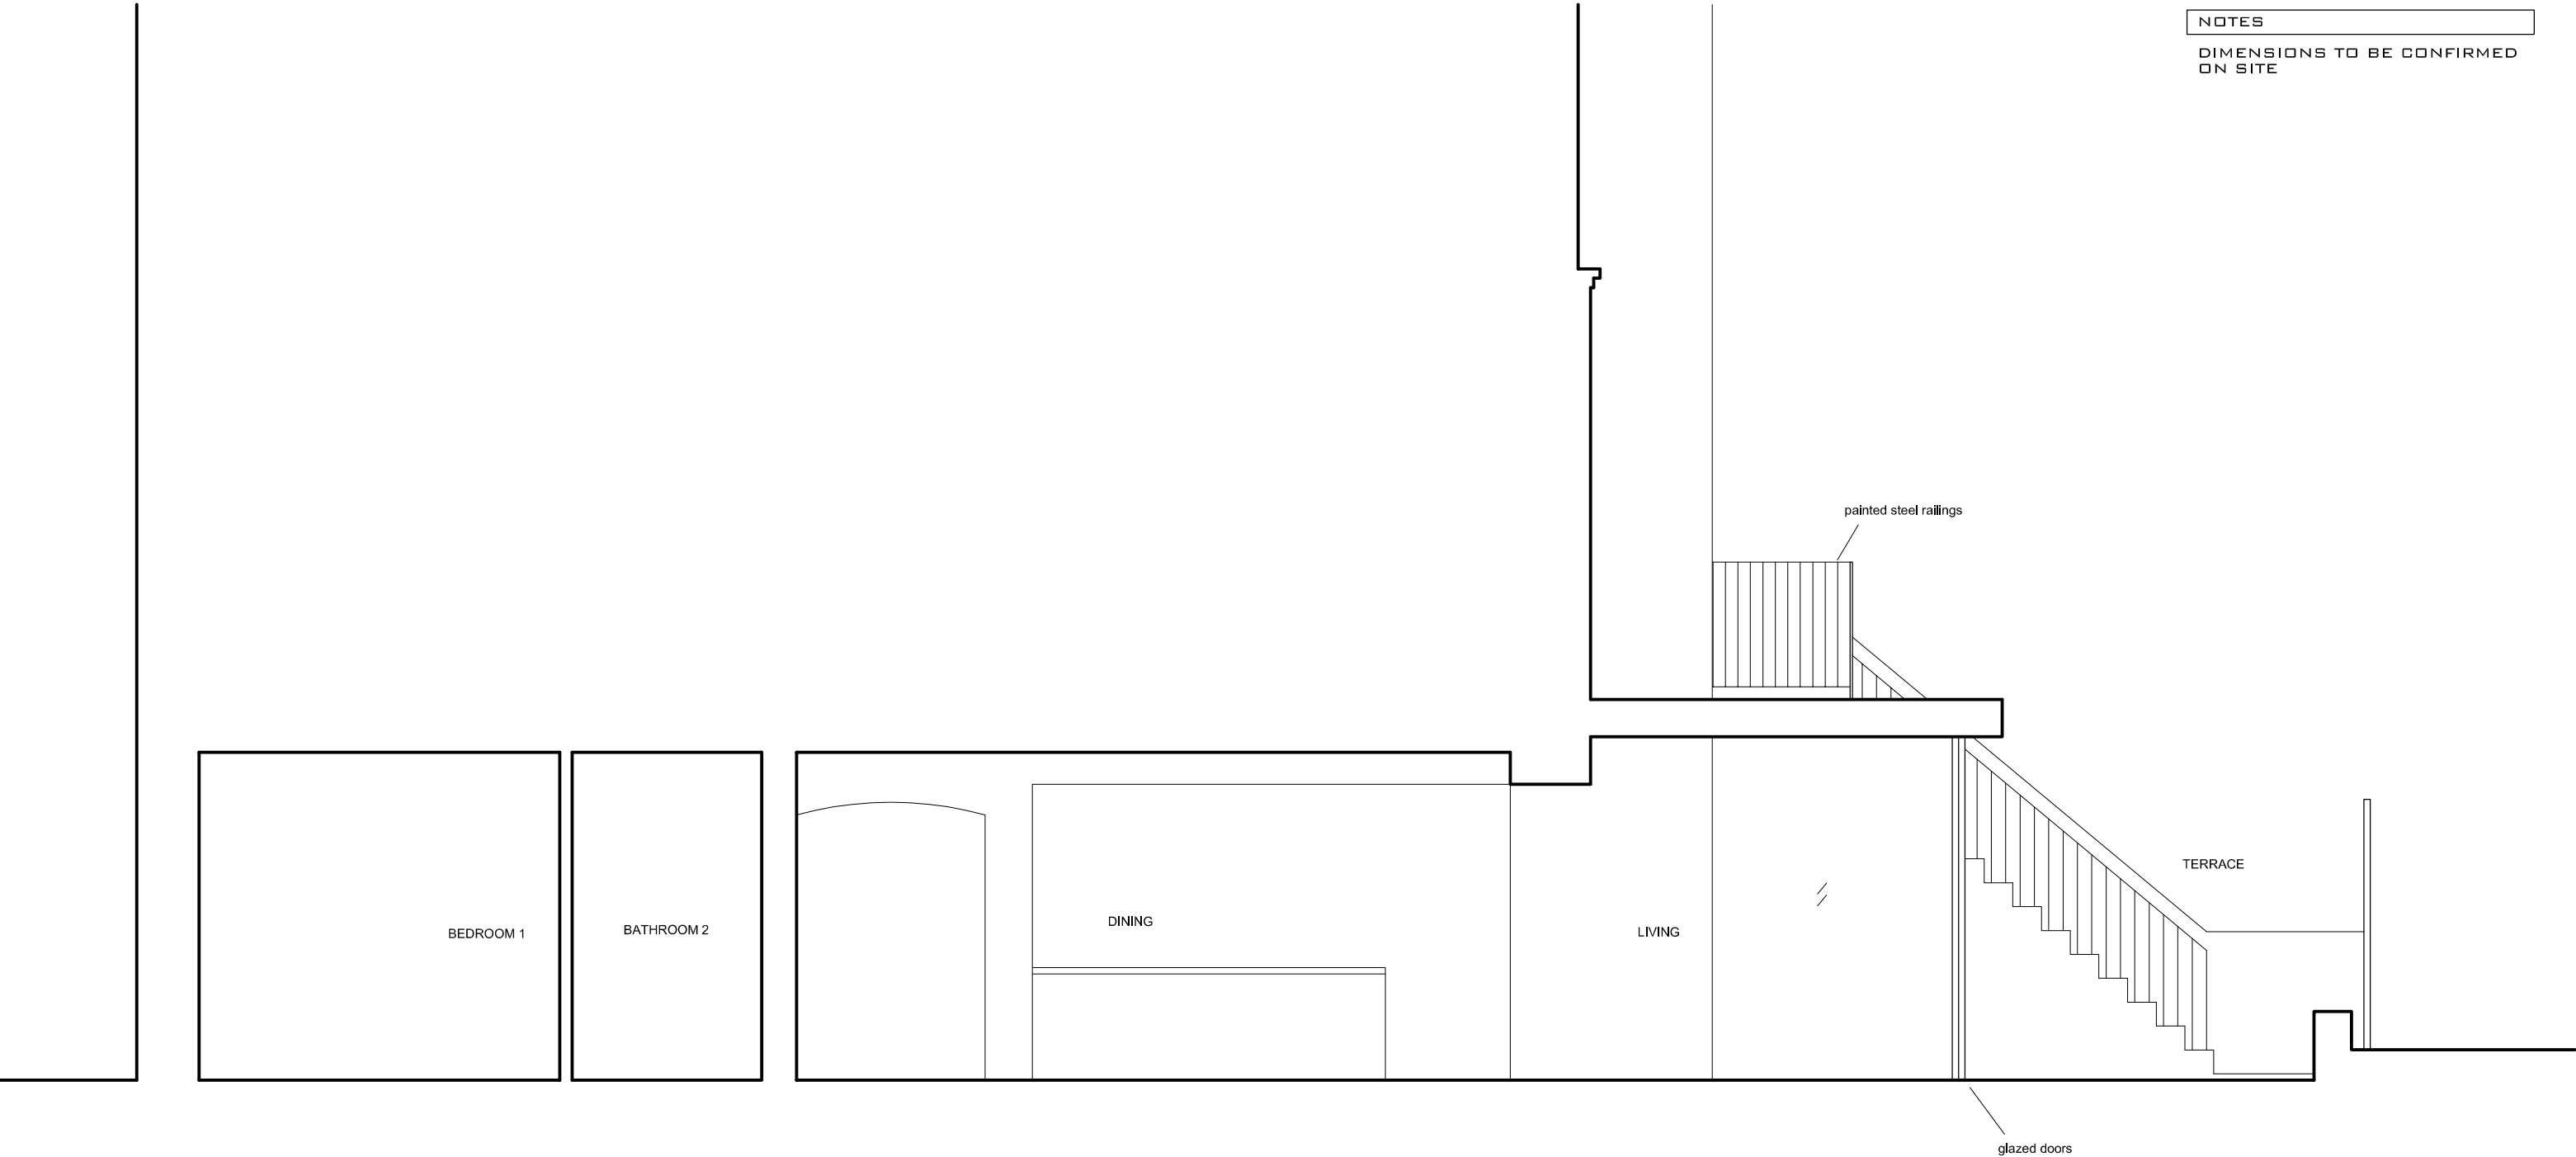

NOTES

DIMENSIONS TO BE CONFIRMED
ON SITE

DAVIES ARCHITECTURE LTD [®]	
28 ELLIOTT SQ LONDON NW3 3SU TEL 020 7483 0669	
JOB ELIZABETH MIDDLETON 52 REGENTS PARK ROAD LONDON NW1	
TITLE PROPOSALS SECTION A	
DATE	15.1.13
SCALE	1:50 @A3
DRAWING NO	REG-PL-GA-04

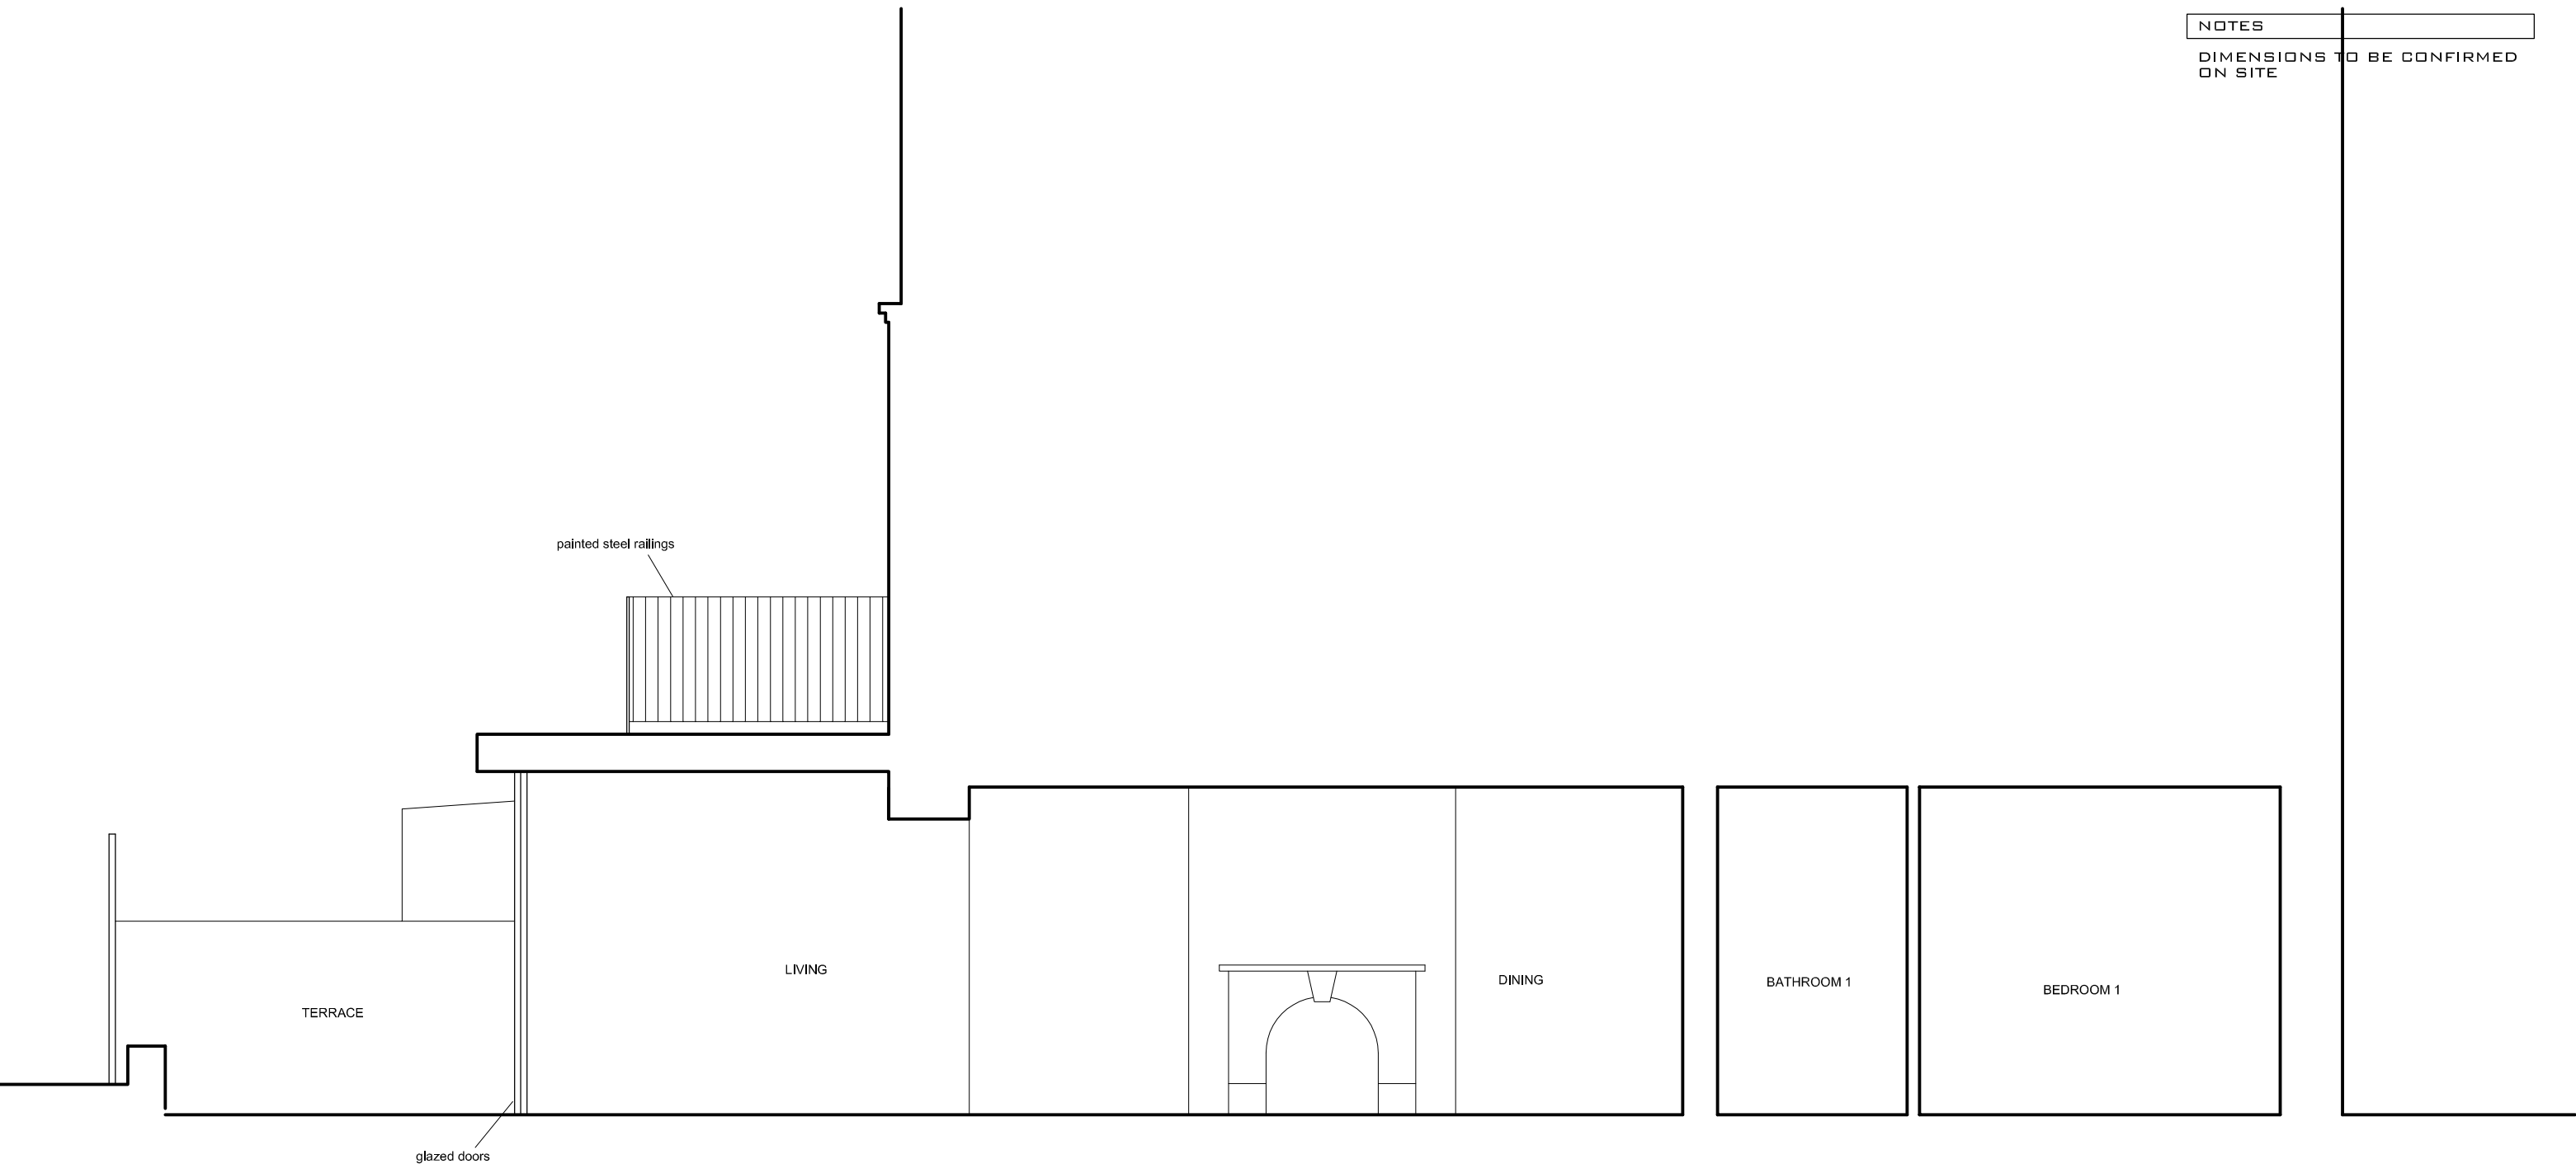

NOTES

DIMENSIONS TO BE CONFIRMED
ON SITE

DAVIES ARCHITECTURE LTD[®]

28 ELLIOTT SQ
LONDON NW3 3SU
TEL 020 7483 0669

JOB
ELIZABETH MIDDLETON
52 REGENTS PARK ROAD
LONDON NW1

TITLE
PROPOSALS
SECTION B

DATE 15.1.13
SCALE 1:50 @A3

DRAWING NO REG-PL-GA-05