
 
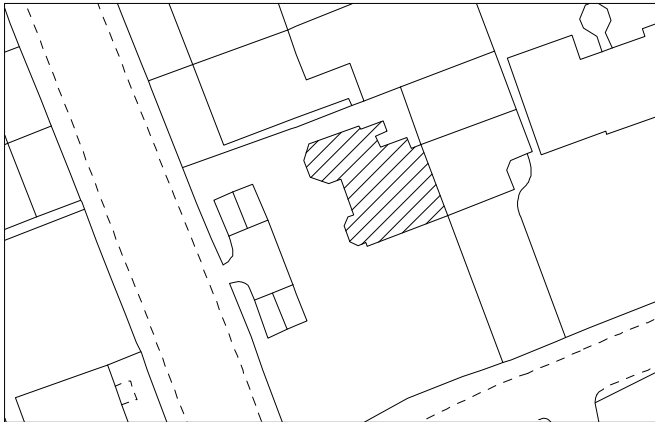
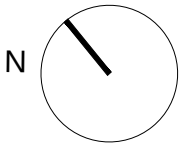


PROPOSED PLAN

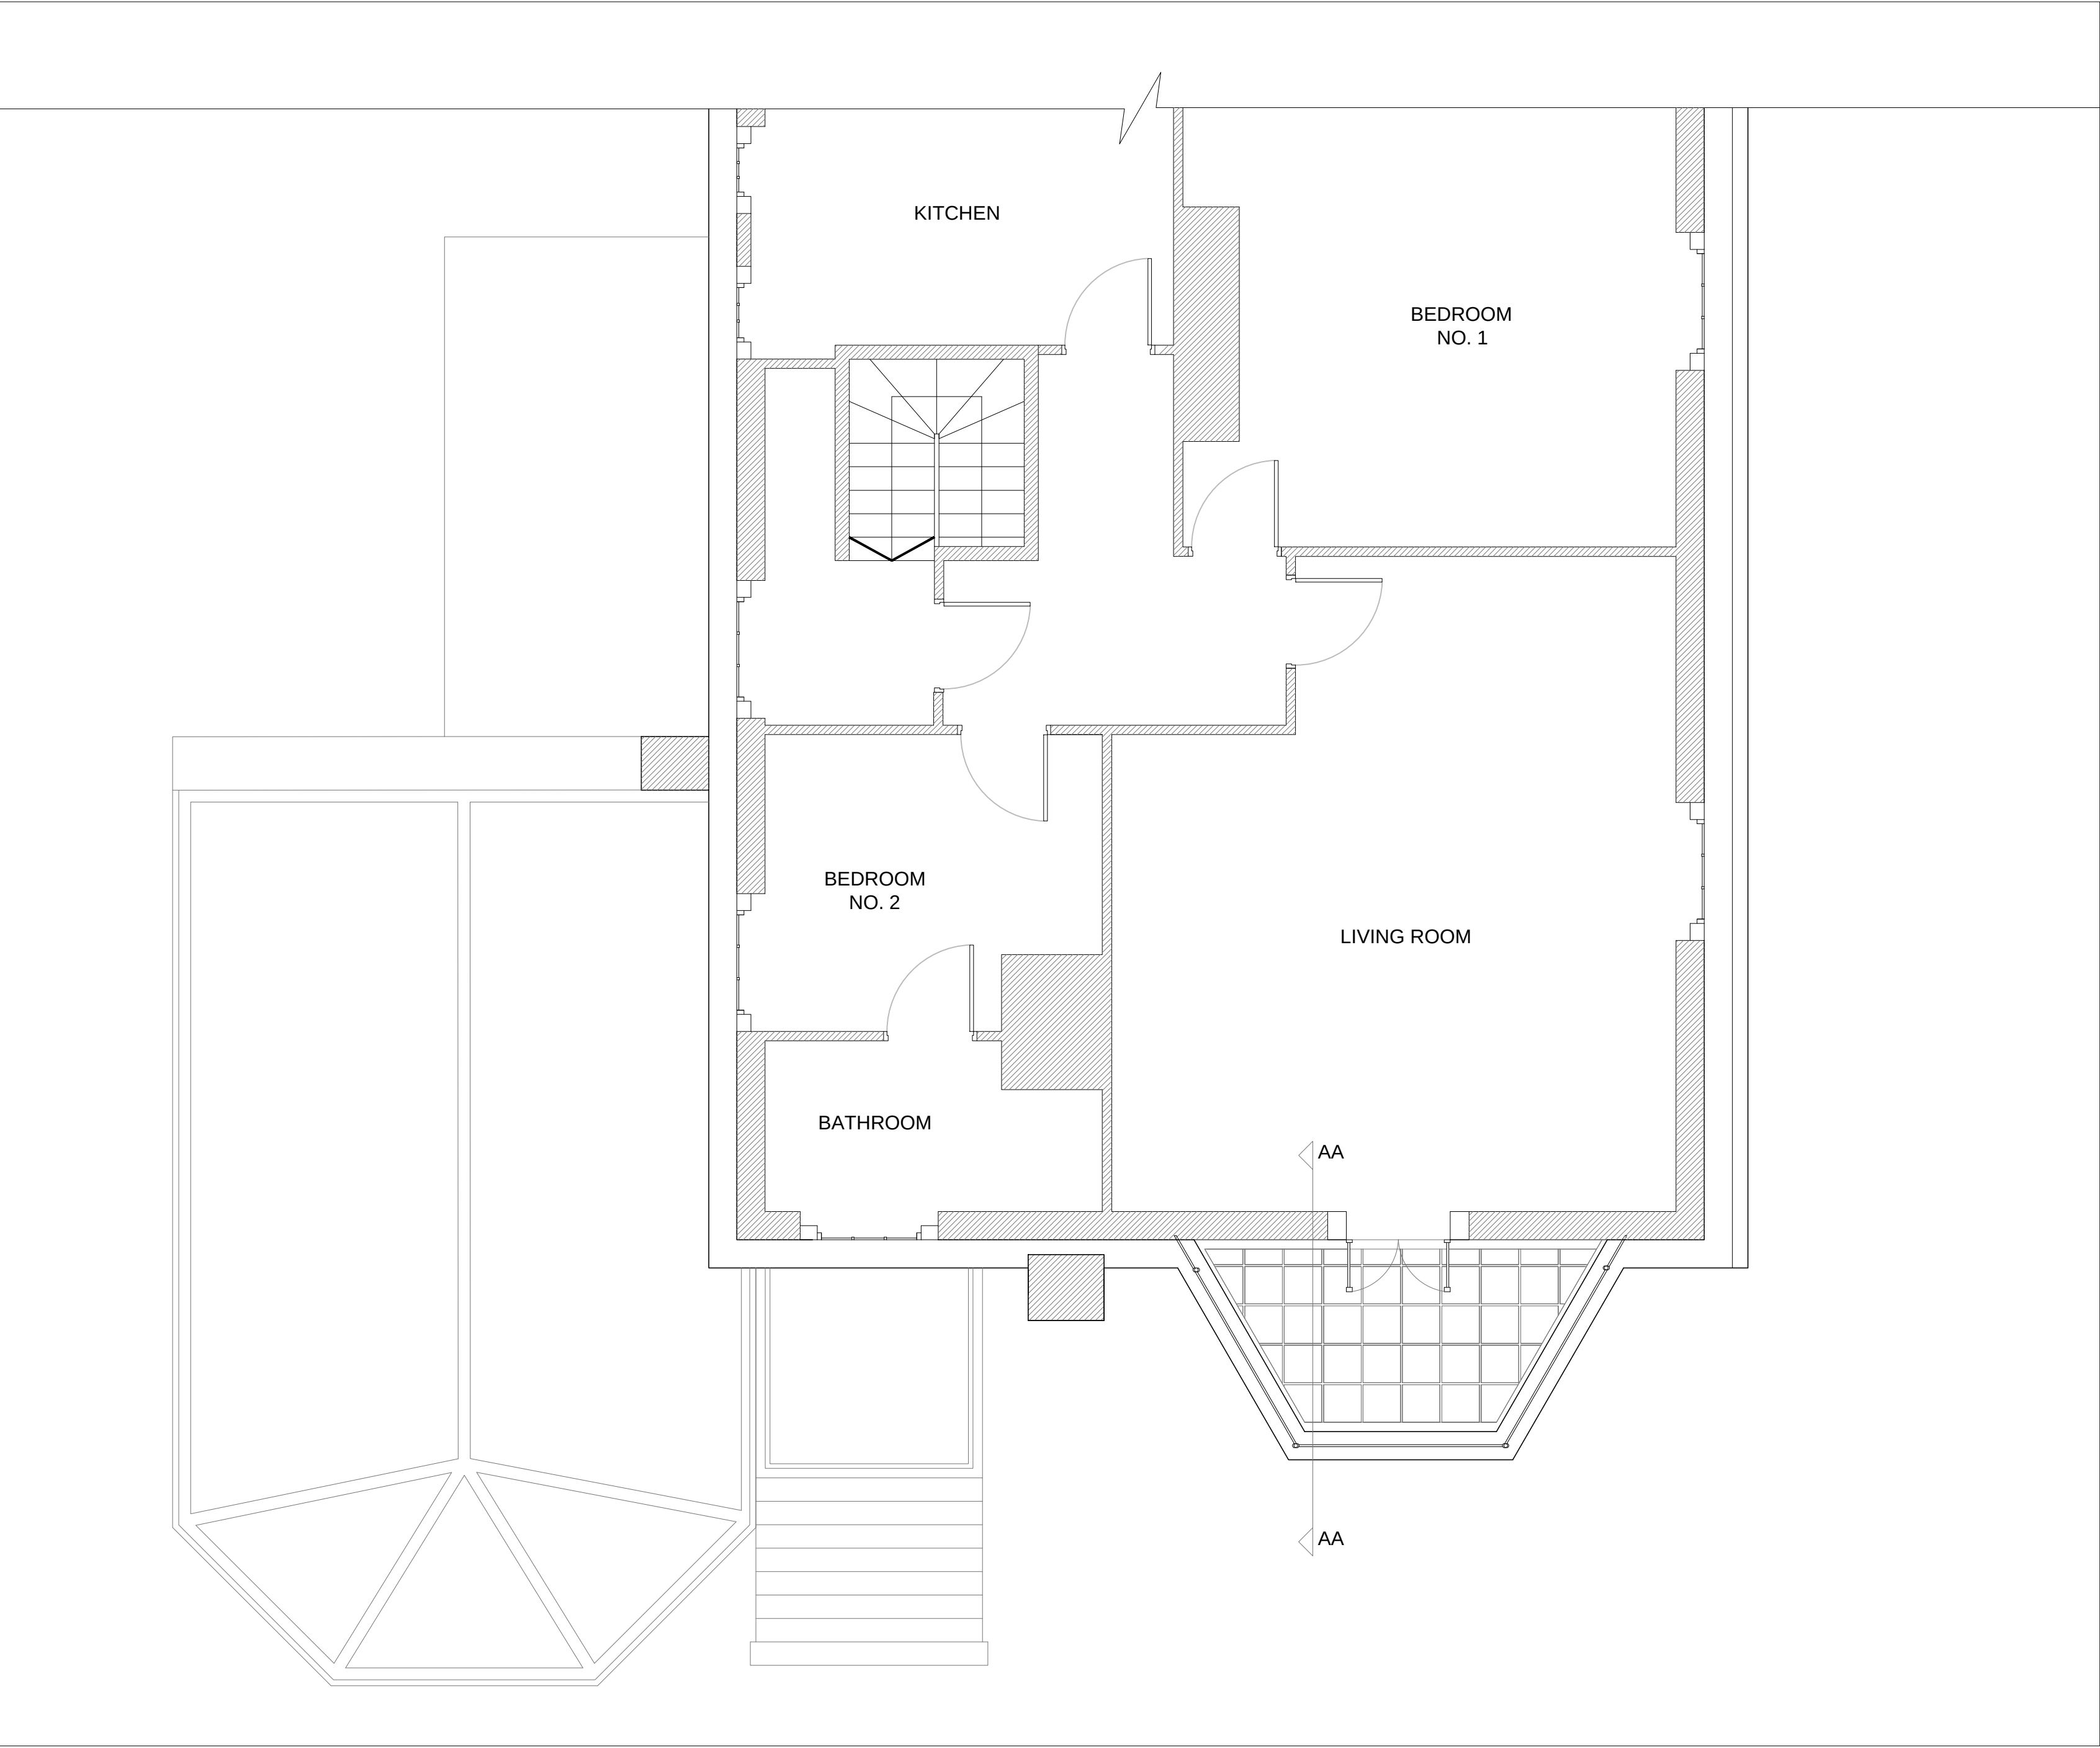

PLANNING	
	Tomasz Romaniewicz BA (Hons), RIBA II Freelance Designer
	35 Devonshire Road London E17 8QH 07799406732 t.romaniewicz@gmail.com
Project: No.19 Frognal Lane	
Drawing Title: Proposed Second Floor Plan	
Client: H McCarthy Tel: 077 03 575 398	Address: Plot 2 Meynor Hall 19 Frognal Lane London E16D 7GB
Project No: 12_1.0	Scale: 1:50 @ A1
Drawn: TR	Date: 16.04.12
Dwg No: PL_14	
1. This drawing is independent of 1. 2. See general information on p. 10 for scale.	