
 
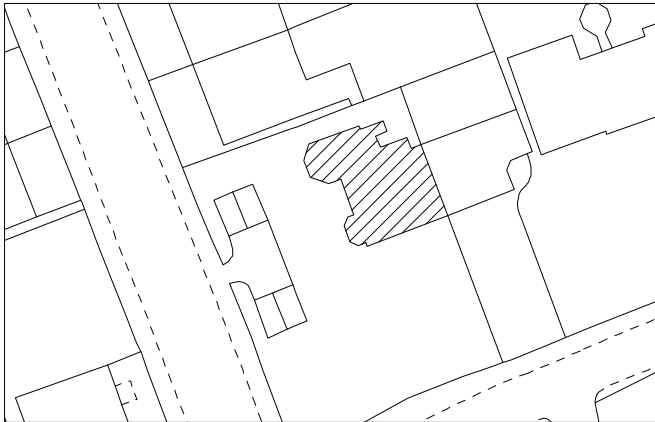
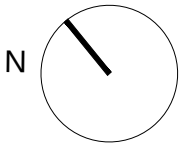


EXISTING PLAN

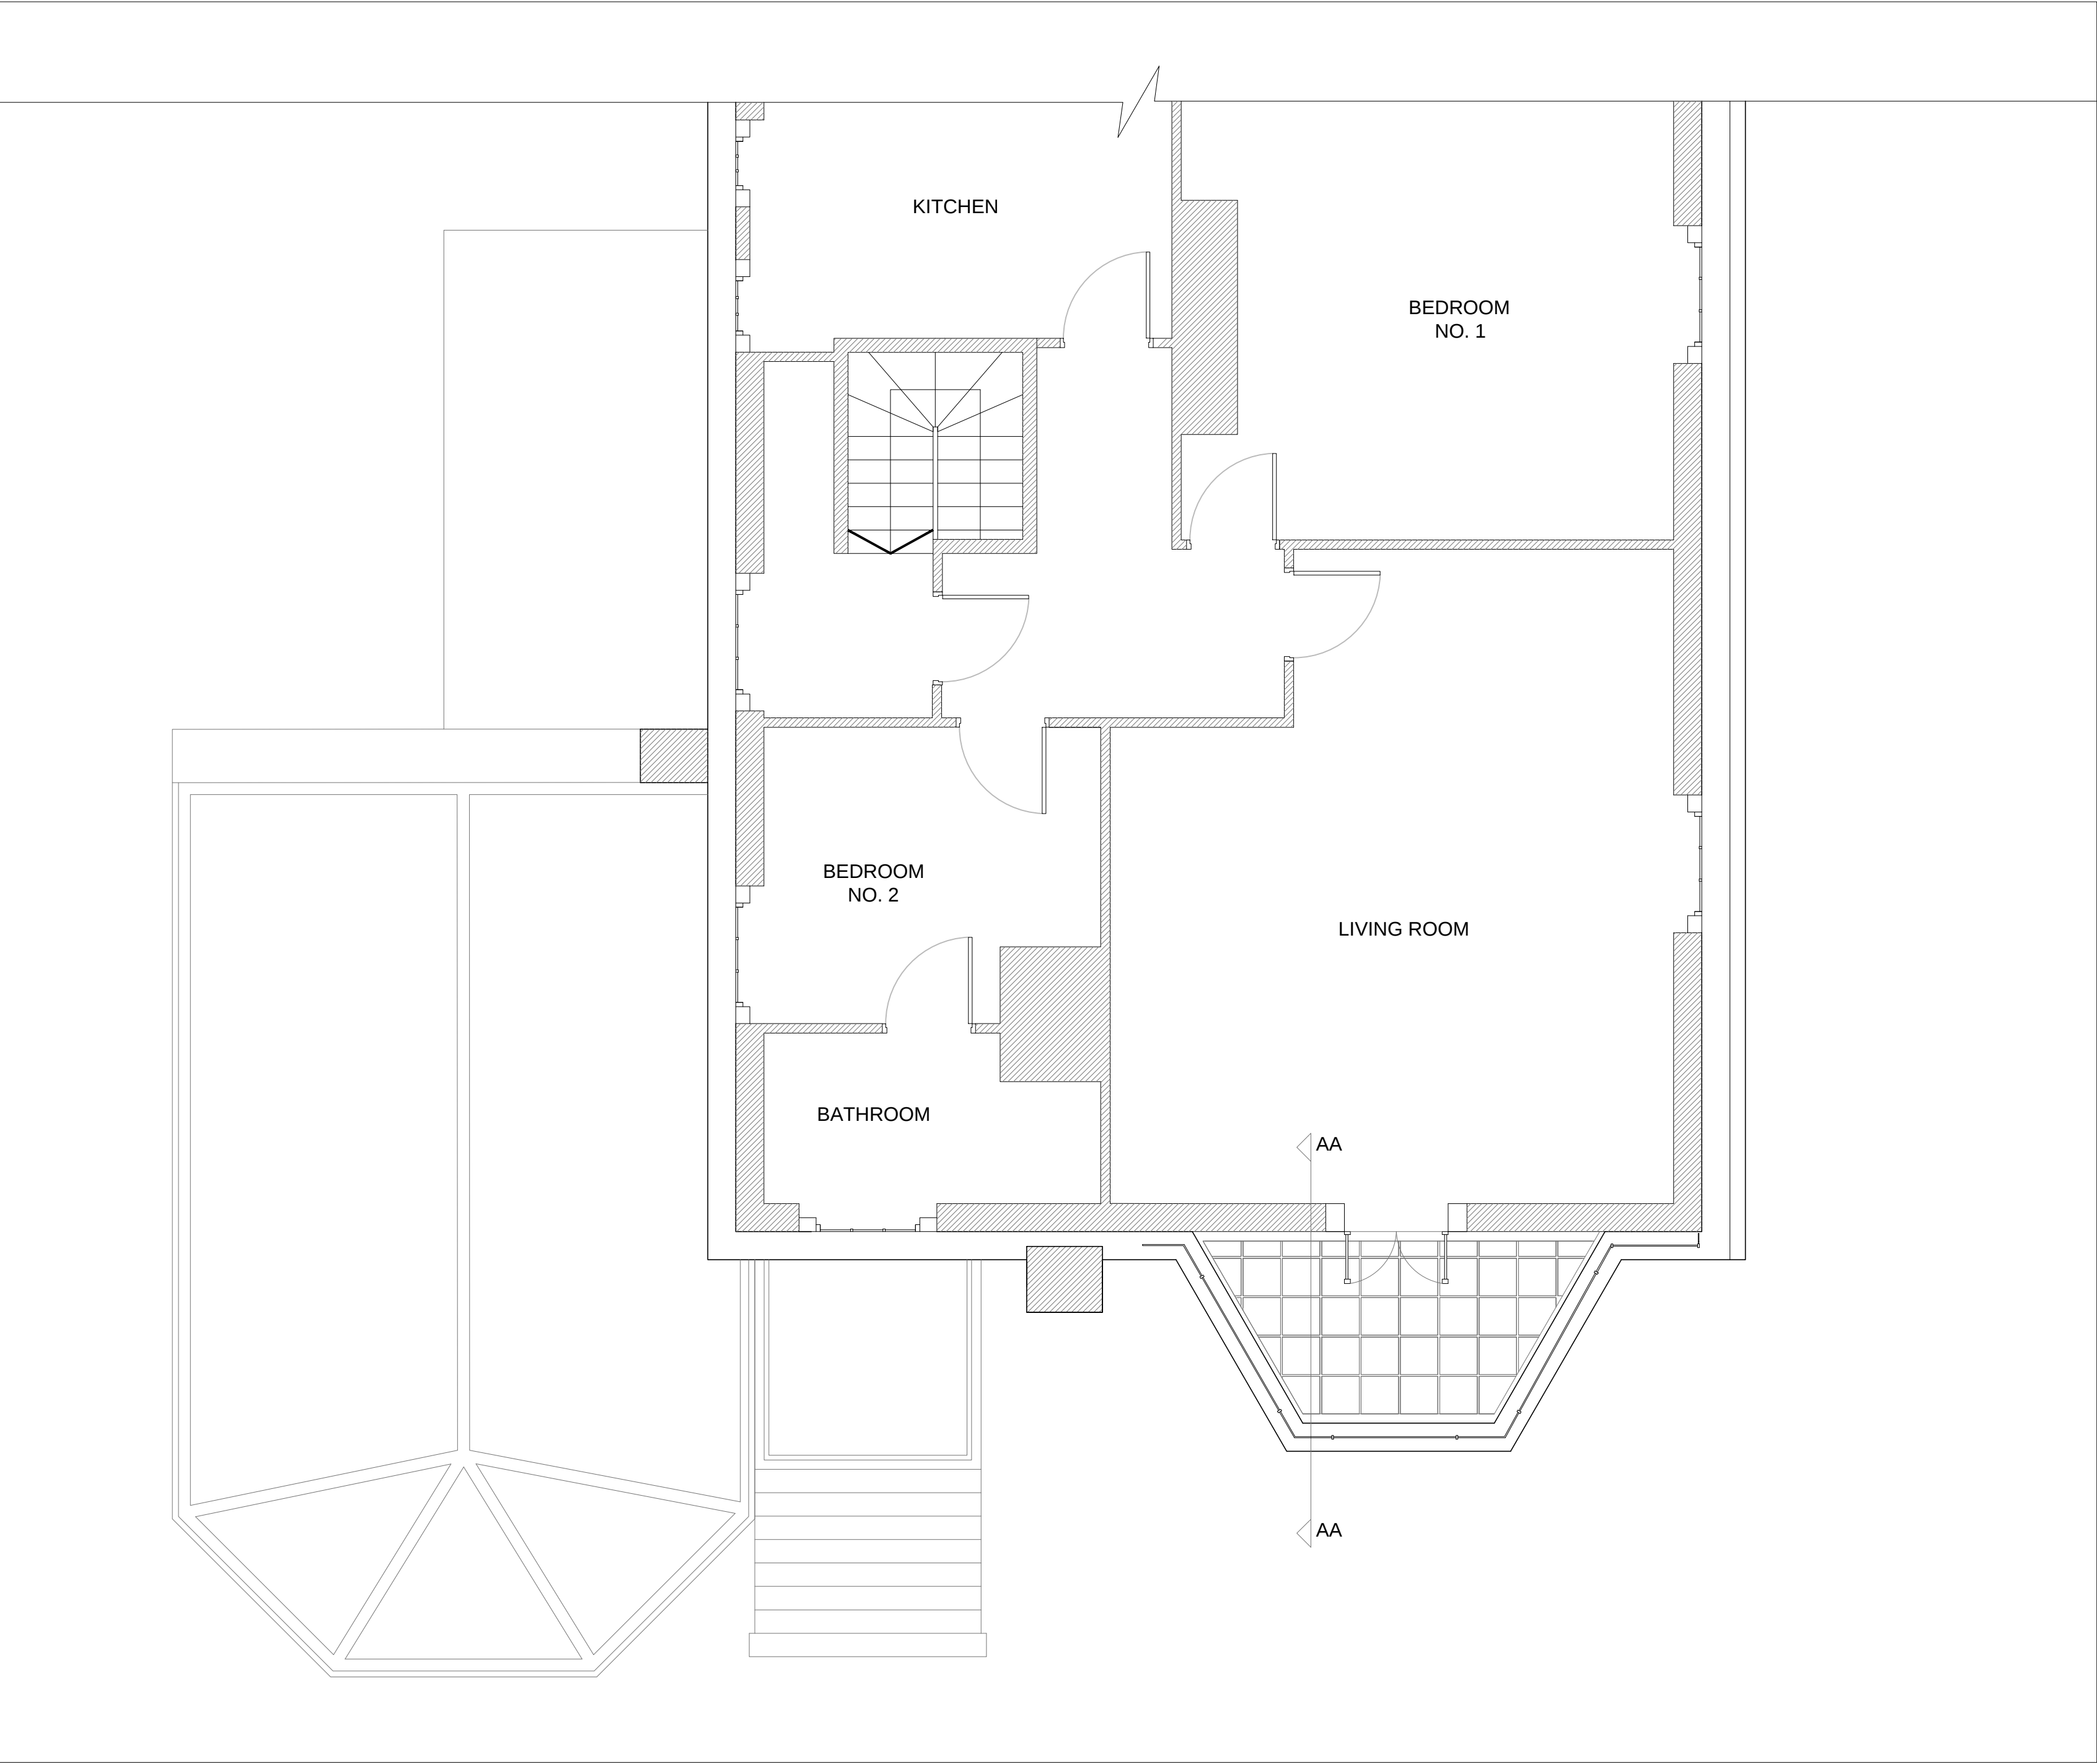

PLANNING	
	Tomasz Romaniewicz BA (Hons), RIBA II Freelance Designer 35 Devonshire Road London E17 8QH 07799406732 t.romaniewicz@gmail.com
Project: No.19 Frognal Lane	
Drawing Title: Existing Second Floor Plan	
Client: H McCarthy Tel: 077 03 575 398	Address: Plot 2 Meyrick Hall 19 Frognal Lane London NW6 7DB
Project No: 12_1.0	Scale: 1:50 @ A1
Drawn: TR	Date: 16.04.12
Dwg No: PL_13	
1. This drawing is copyright of T. Romaniewicz. All rights reserved. No part may be reproduced without written permission.	