


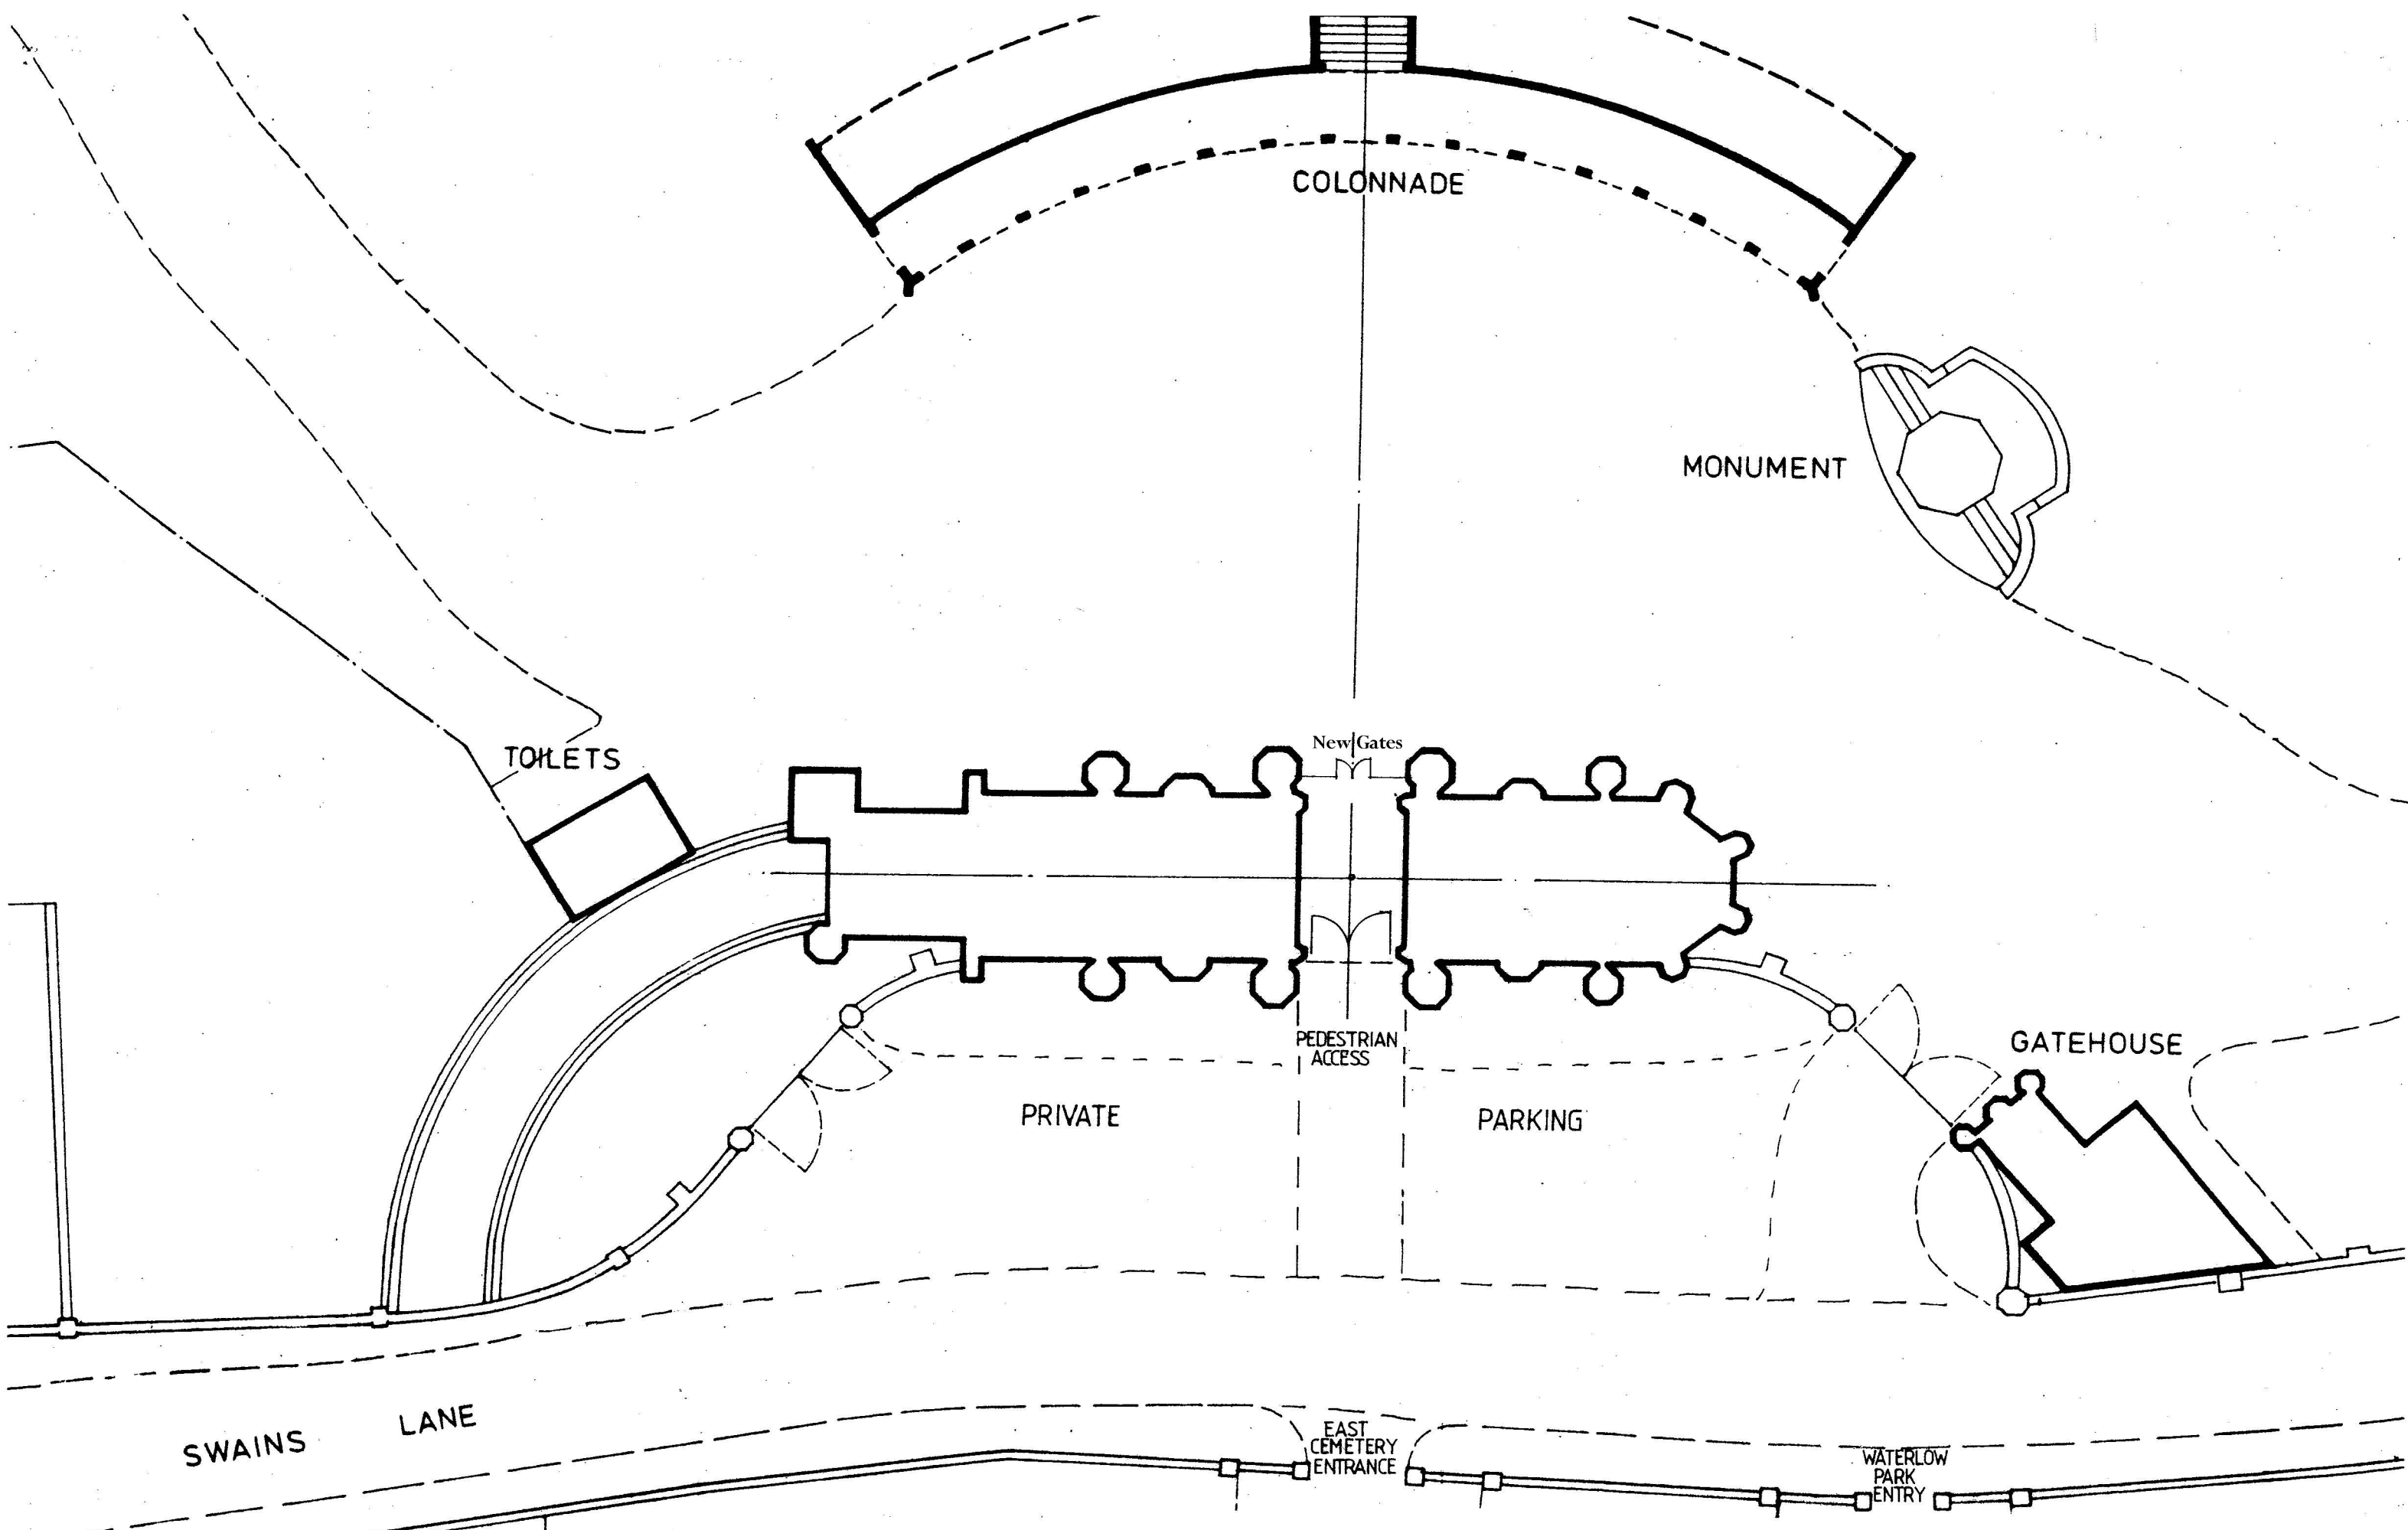

Project New Ceiling at Highgate Cemetery Chapel		Revision B 16.1.13 New Passageway gates added.	
Client Highgate Cemetery Ltd		Drawing SITE PLAN	
Drawing No. 2095/01B		Scale 1:200 (at A3)	Date April 11
		JON ALLEN Chartered Architect Dipl Arch RIBA AECB 89 Minet Avenue, London NW10 8AT t/f: 020 8961 3279 m: 07951 785855 e: mail@jonallenarchitect.co.uk	

