




[illegible]

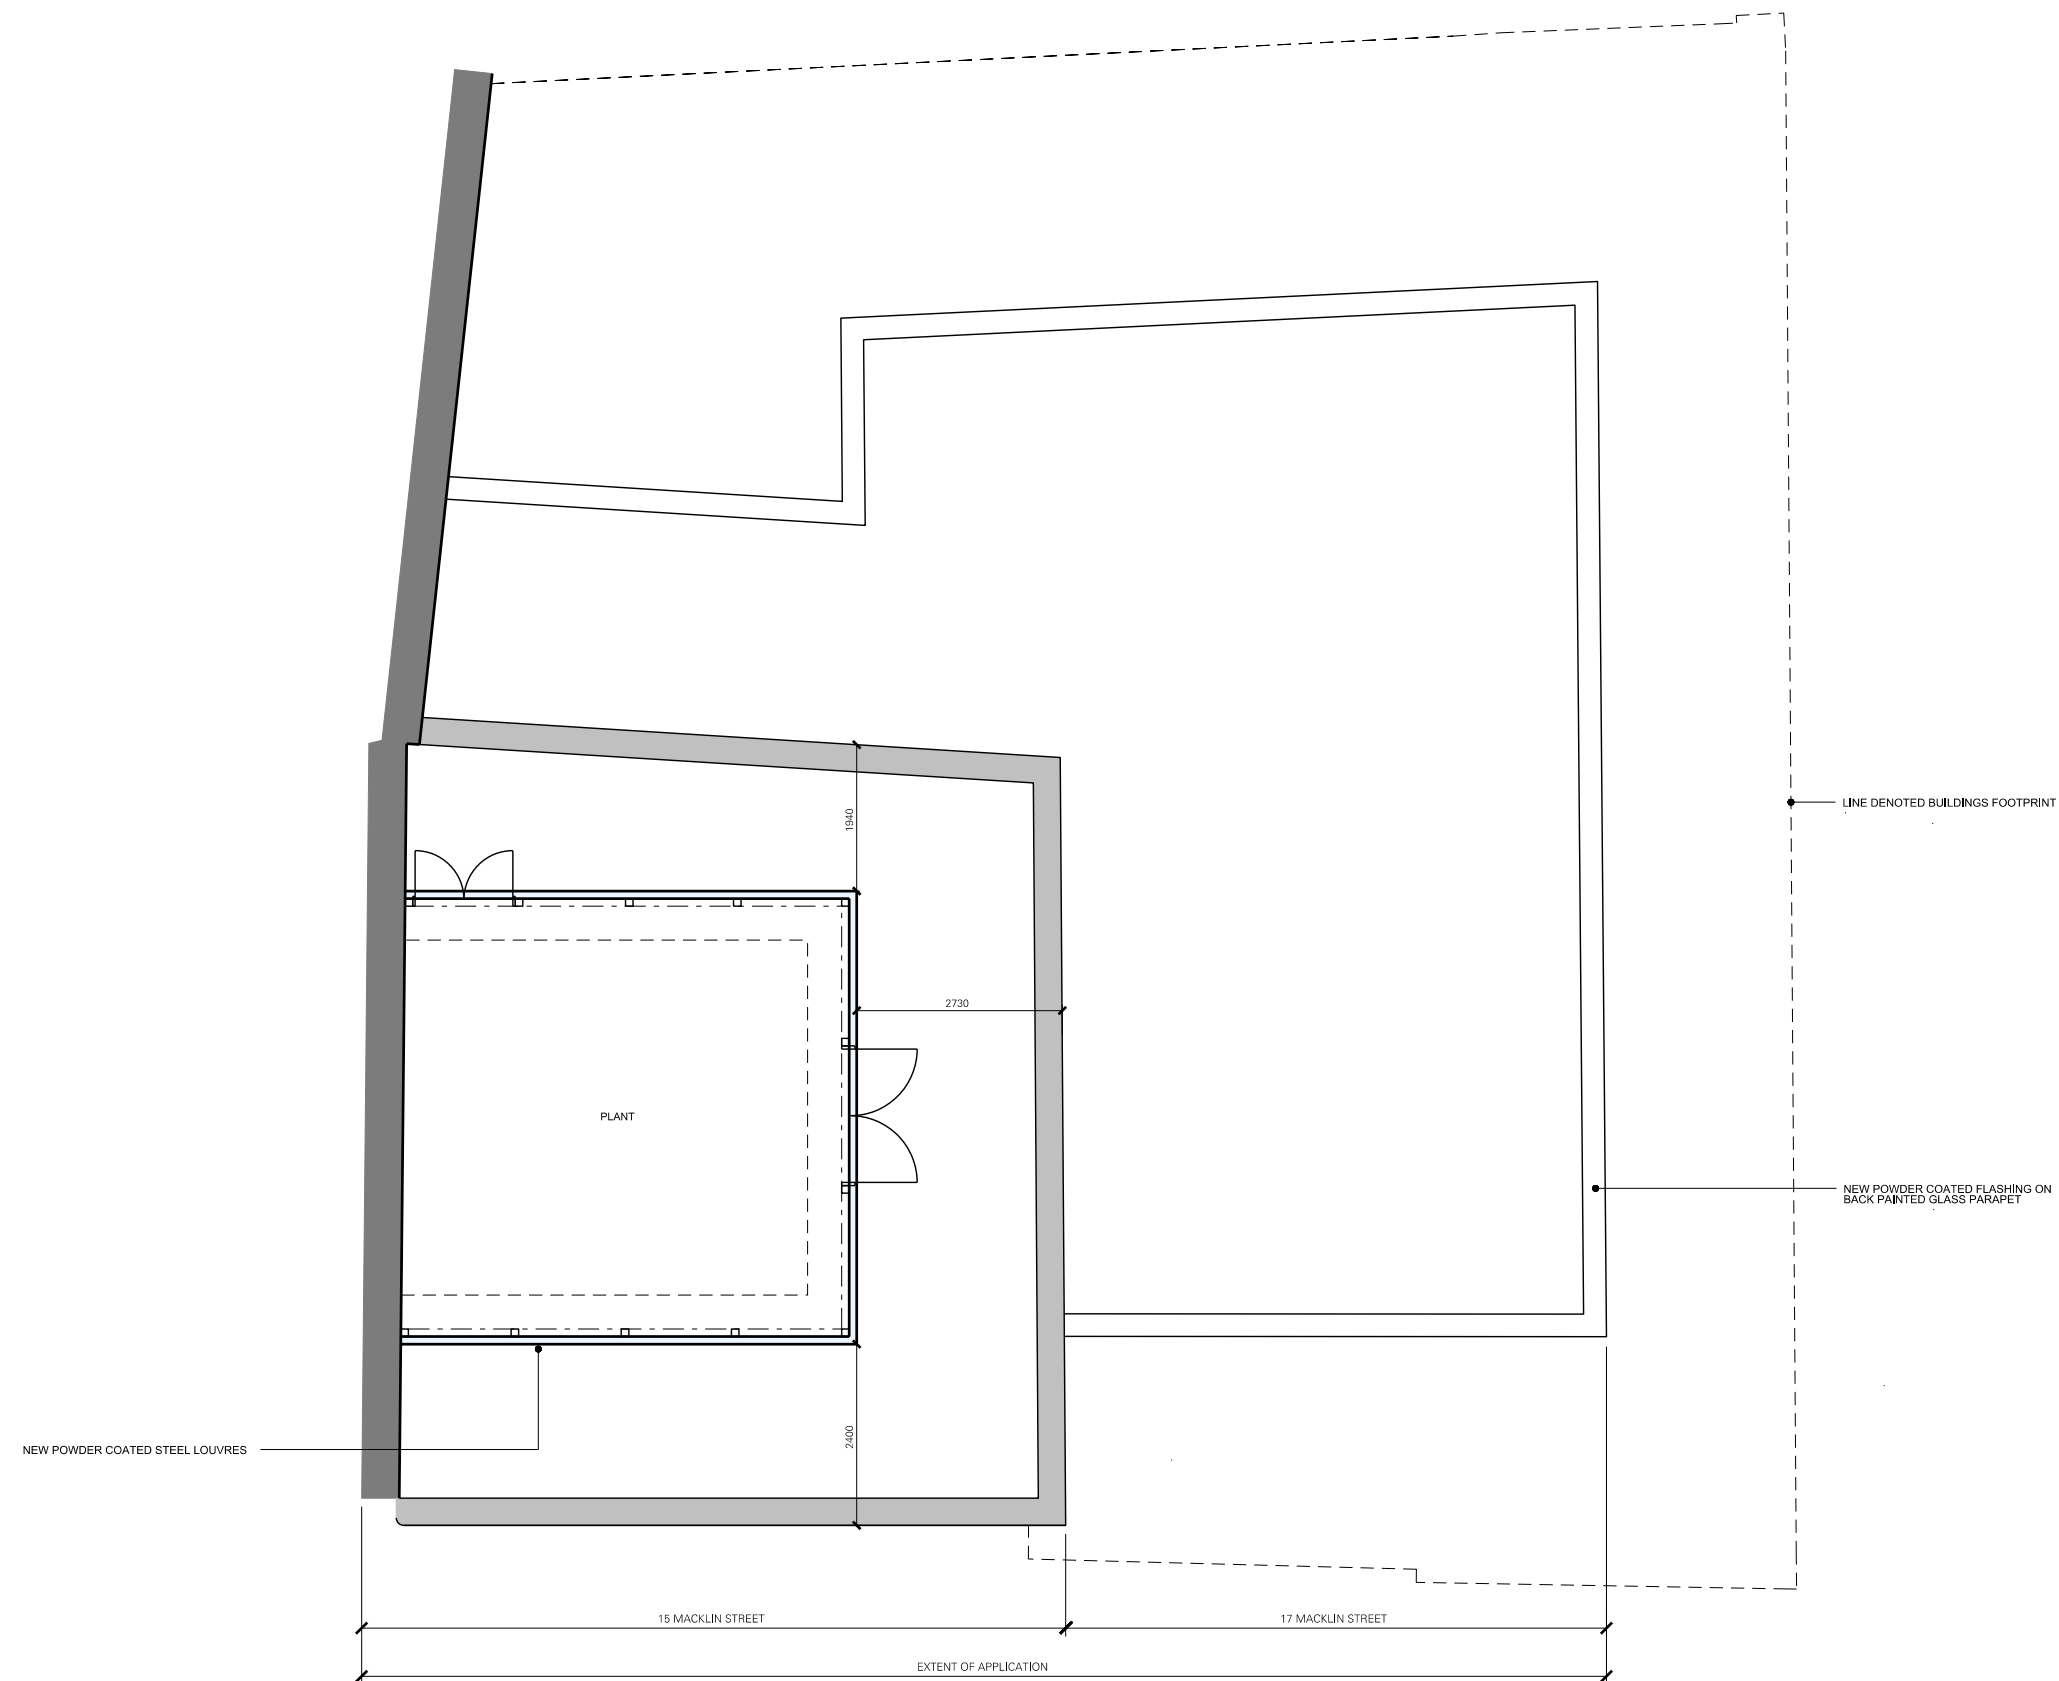


REV.	DATE	DESCRIPTION	REV.	DATE	DESCRIPTION	NOTES: 1. ALL DIMENSIONS IN MM. 2. THIS DRAWING TO BE READ IN CONJUNCTION WITH ALL RELEVANT CONTRACT DOCUMENTS. 3. THIS DRAWING TO BE READ IN CONJUNCTION WITH ALL ENGINEER'S DRAWINGS. 4. DO NOT SCALE FROM THE DRAWING. 5. REPORT ANY ERRORS, CONTRADICTIONS, AND OMISSIONS TO THE ARCHITECT AS SOON AS POSSIBLE. KEY:	BEN ADAMS ARCHITECTS Third Floor 19 Southmark Street, London SE1 5LP 020 7633 0000 T 020 7633 0005 F www.benadamsarchitects.co.uk info@benadamsarchitects.co.uk	DRAWING NAME:	PROPOSED SOUTH ELEVATION
H	05.10.11	UPDATED TO REFLECT COMMENTS FROM CAMDEN COUNCIL						PROJECT NAME:	15 - 17 MACKLIN STREET
								DRAWING NO:	A400/H
							JOB NO:	A447	
							SCALE:	1:100 @ A3 1:50 @ A1	
							STATUS:	INFORMATION	

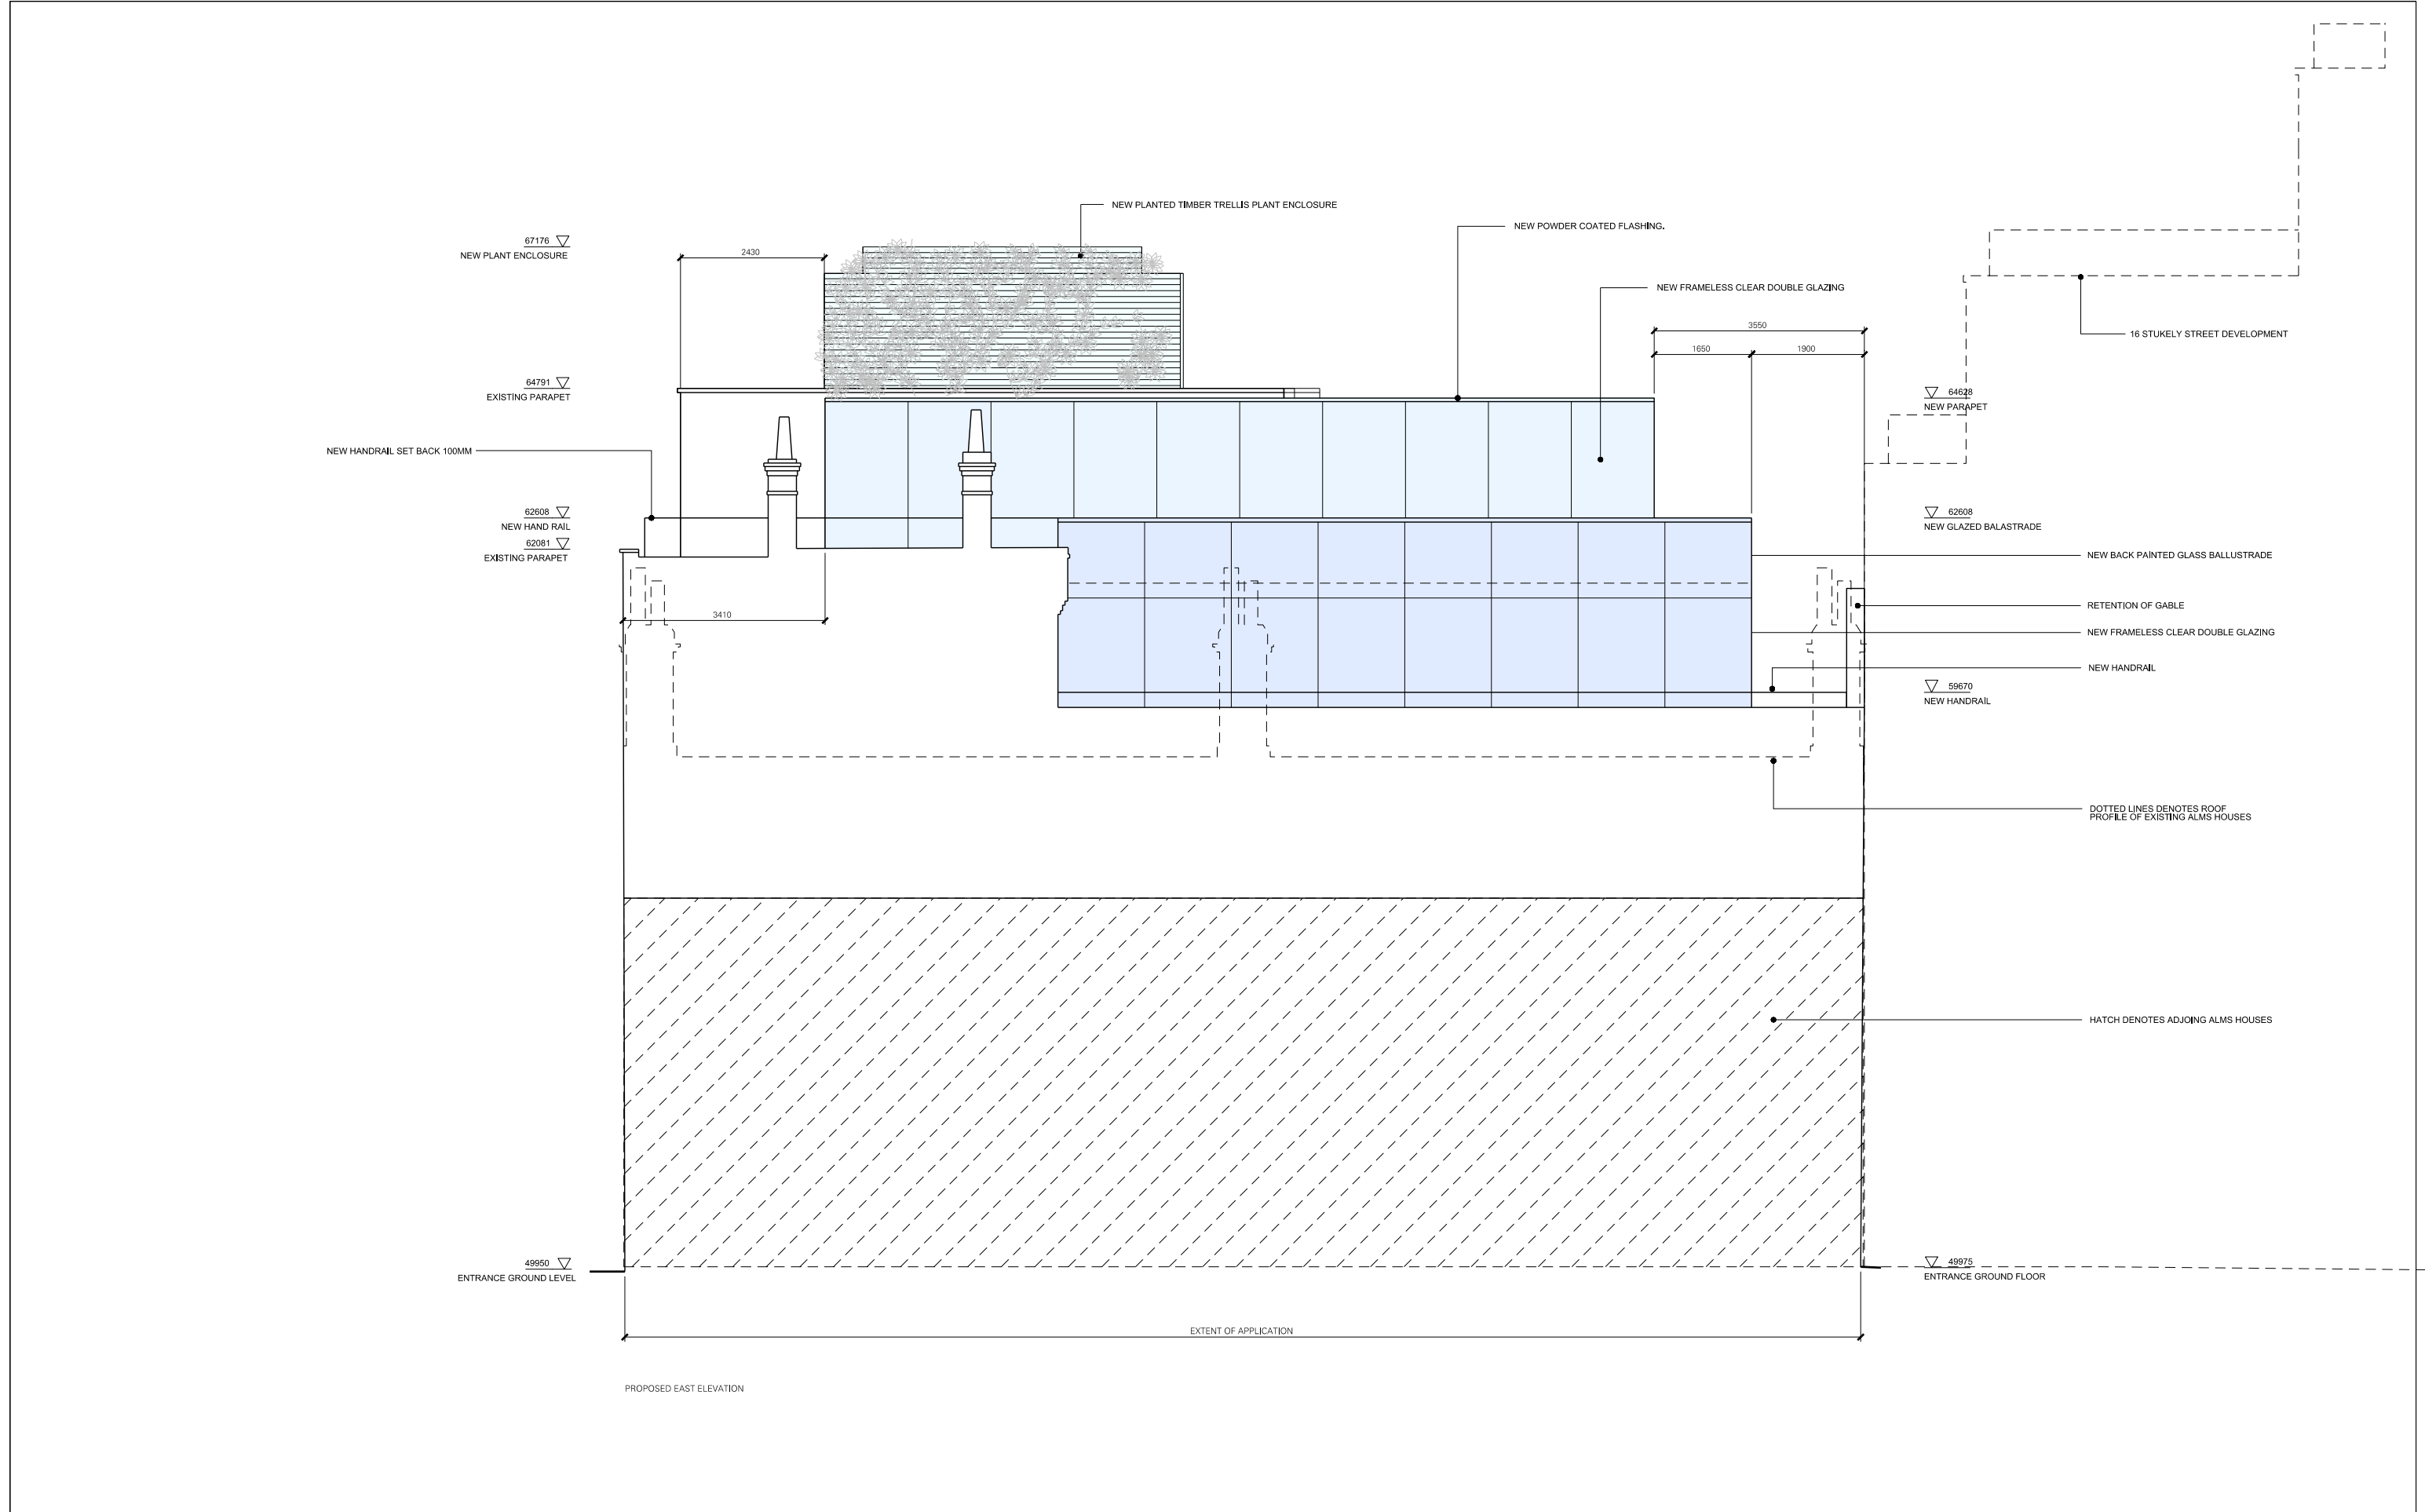


REV.	DATE	DESCRIPTION	REV.	DATE	DESCRIPTION	NOTES:		BEN ADAMS ARCHITECTS Third Floor 39 Southpark Street London SE1 5LP 020 7633 0000 T 020 7633 0000 F www.benadamsarchitects.co.uk info@benadamsarchitects.co.uk	DRAWING NAME:	EAST ELEVATION AS PROPOSED
D	05.10.11	UPDATED TO REFLECT COMMENTS FROM CAMDEN COUNCIL.				1. ALL DIMENSIONS IN MM 2. THIS DRAWING TO BE READ IN CONJUNCTION WITH ALL RELEVANT CONTRACT DOCUMENTS 3. THIS DRAWING TO BE READ IN CONJUNCTION WITH ALL ENGINEER'S DRAWINGS 4. DO NOT SCALE FROM THE DRAWING 5. REPORT ANY ERRORS, CONTRADICTIONS, AND OMISSIONS TO THE ARCHITECT AS SOON AS POSSIBLE		PROJECT NAME:	15 - 17 MACKLIN STREET	
						KEY:		DRAWING NO:	A401/D	
						</				

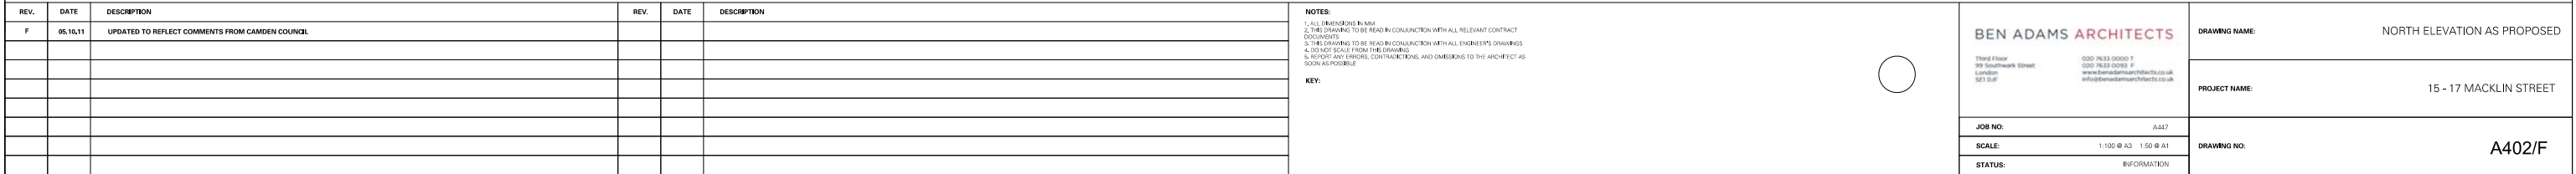

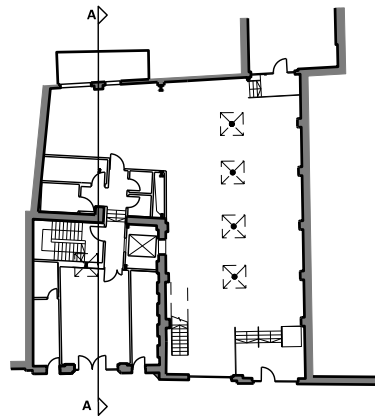


KEY PLAN - PROPOSED SECTION A-A

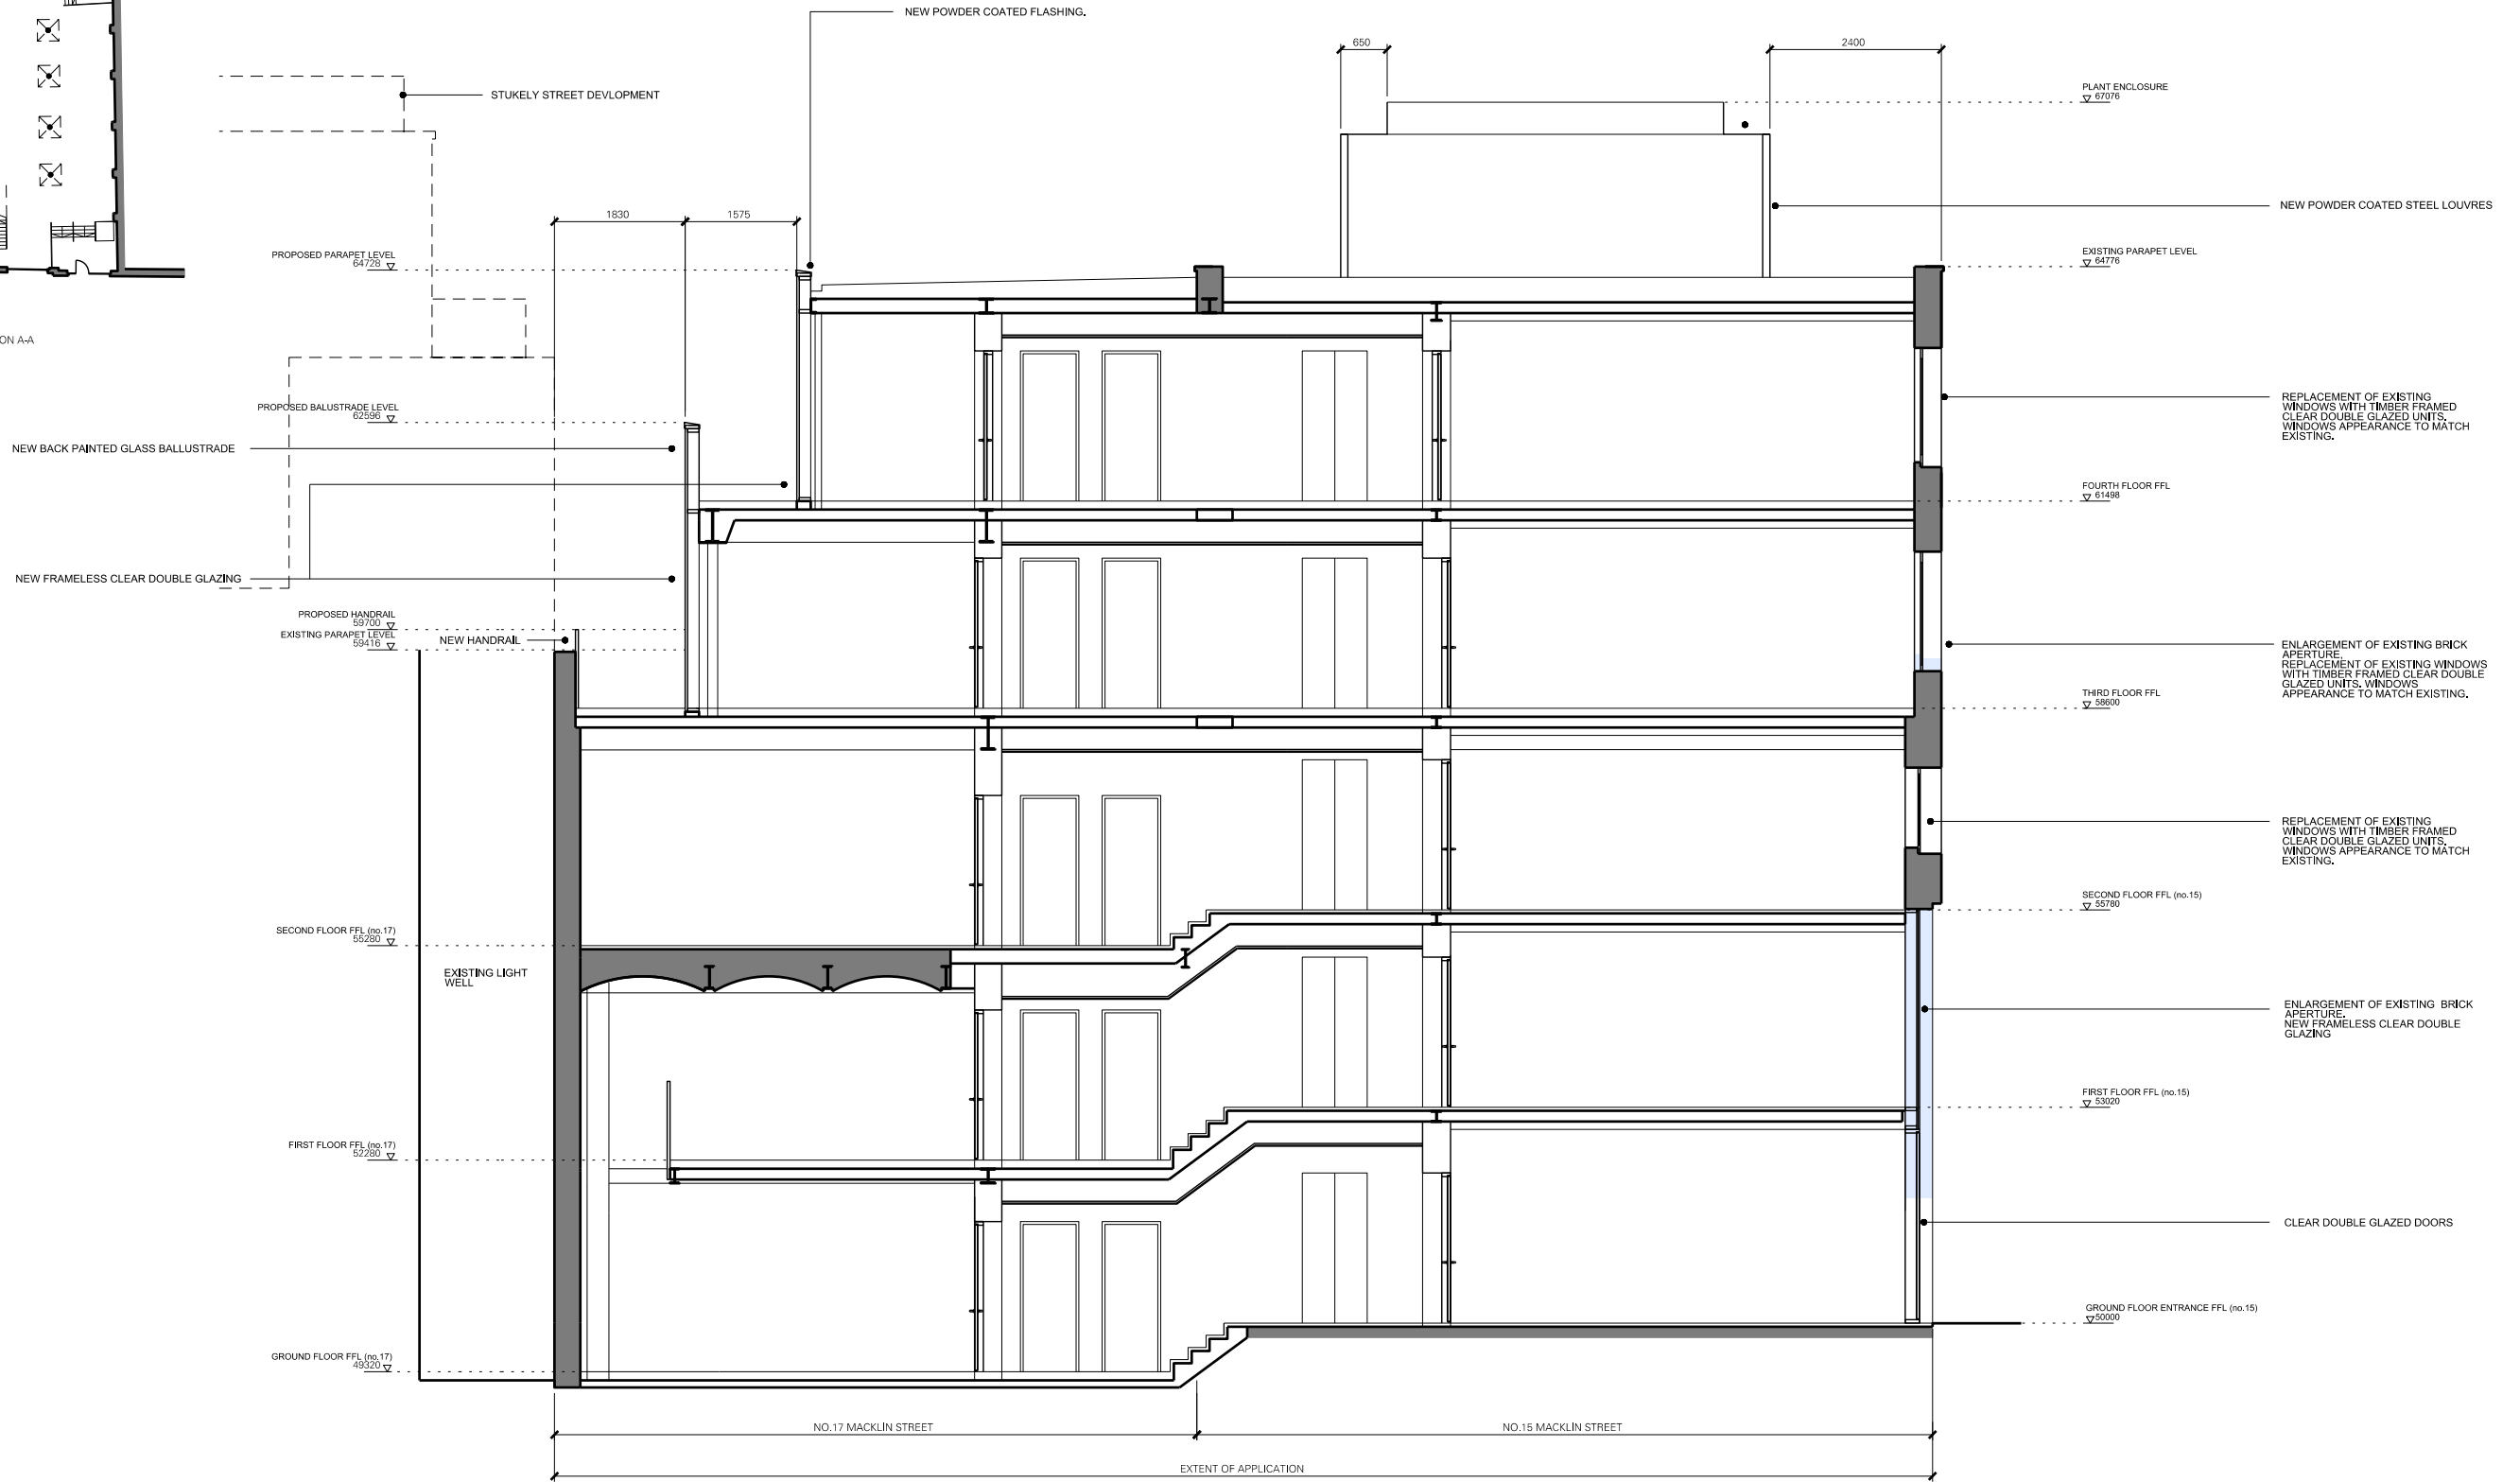

PROPOSED SECTION A-A

REV.	DATE	DESCRIPTION	REV.	DATE	DESCRIPTION	NOTES:		BEN ADAMS ARCHITECTS	DRAWING NAME:	PROPOSED SECTION A-A
						1. ALL DIMENSIONS IN MM 2. THE DRAWING TO BE READ IN CONJUNCTION WITH ALL RELEVANT CONTRACT DOCUMENTS 3. THE DRAWING TO BE READ IN CONJUNCTION WITH ALL ENGINEER'S DRAWINGS 4. DO NOT SCALE FROM THE DRAWING 5. REPORT ANY ERRORS, CONTRADICTIONS, AND OMISSIONS TO THE ARCHITECT AS SOON AS POSSIBLE		Third Floor 99 Southwark Street London SE1 1UP	020 7333 0000 F 020 7333 0000 P www.benadamsarchitects.co.uk info@benadamsarchitects.co.uk	
						KEY:			PROJECT NAME:	15 - 17 MACKLIN STREET
									JOB NO:	A447
									SCALE:	1:100 @ A3 1:50 @ A1
									STATUS:	INFORMATION
									DRAWING NO:	A500/-

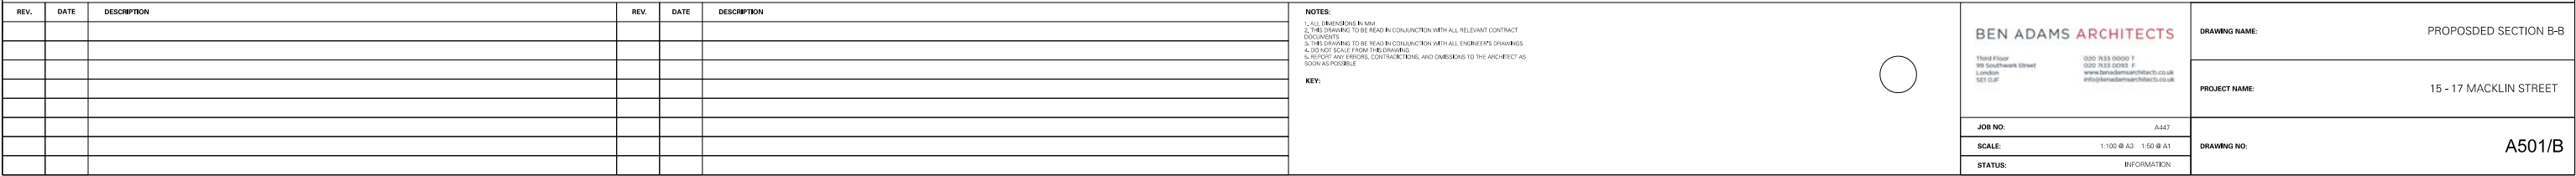



EXISTING PARAPET LEVEL
64726 ▽

FIRST FLOOR FFL (no.15)
53020 ▽

GROUND FLOOR FFL (no.15 Entrance)
50000▽

PROPOSED SECTION E-E

NEW PLANTED TIMBER TRELLIS PLANT ENCLOSURE

16 STUKELY STREET DEVELOPMENT

NEW POWDER COATED FLASHING

PROPOSED PARAPET
64669

NEW FRAMELESS CLEAR DOUBLE GLAZING

PROPOSED HANDRAIL
▽ 62598

EXISTING PARAPET LEVEL
▽ 62023

FORTH FLOOR FFL
▽ 61498

THIRD FLOOR FFL
58600

SECOND FLOOR FFL (no.17)
▽ 55280

FIRST FLOOR FFL (no.17)
▽ 52148

GROUND FLOOR FFL (no.17 Entrance)
▽ 49320

▽ 48000

REV.	DATE	DESCRIPTION	REV.	DATE	DESCRIPTION	NOTES:		DRAWING NAME: SECTION E-E AS PROPOSED PROJECT NAME: 15 - 17 MACKLIN STREET JOB NO: A347 SCALE: 1:100 @ A2 1:50 @ A1 STATUS: INFORMATION DRAWING NO: A504/-
						1. ALL DIMENSIONS IN MM		
						2. THIS DRAWING TO BE READ IN CONJUNCTION WITH ALL RELEVANT CONTRACT DOCUMENTS		
						3. THIS DRAWING TO BE READ IN CONJUNCTION WITH ALL ENGINEER'S DRAWINGS		
						4. DO NOT SCALE FROM THIS DRAWING		
						5. REPORT ANY ERRORS, CONTRADICTIONS, AND OMISSIONS TO THE ARCHITECT AS SOON AS POSSIBLE		
						KEY:		



REV.	DATE	DESCRIPTION	REV.	DATE	DESCRIPTION
-	-	-			

NOTES:
1. ALL DIMENSIONS IN MM
2. THE DRAWING TO BE READ IN CONJUNCTION WITH ALL RELEVANT CONTRACT DOCUMENTS
3. THE DRAWING TO BE READ IN CONJUNCTION WITH ALL ENGINEER'S DRAWINGS
4. DO NOT SCALE FROM THE DRAWING
5. REPORT ANY ERRORS, CONTRADICTIONS, AND OMISSIONS TO THE ARCHITECT AS SOON AS POSSIBLE

KEY:



BEN ADAMS ARCHITECTS Third Floor 99 Southwark Street London SE1 1JF 020 7333 0000 F 020 7333 0001 P www.benadamsarchitects.co.uk info@benadamsarchitects.co.uk	DRAWING NAME: MACKLIN STREET, PROPOSED STREET ELEVATION
	PROJECT NAME: MACKLIN STREET
JOB NO: A405 SCALE: 1:200 @ A3 1:100 @ A1 STATUS: INFORMATION	DRAWING NO: A405/B