


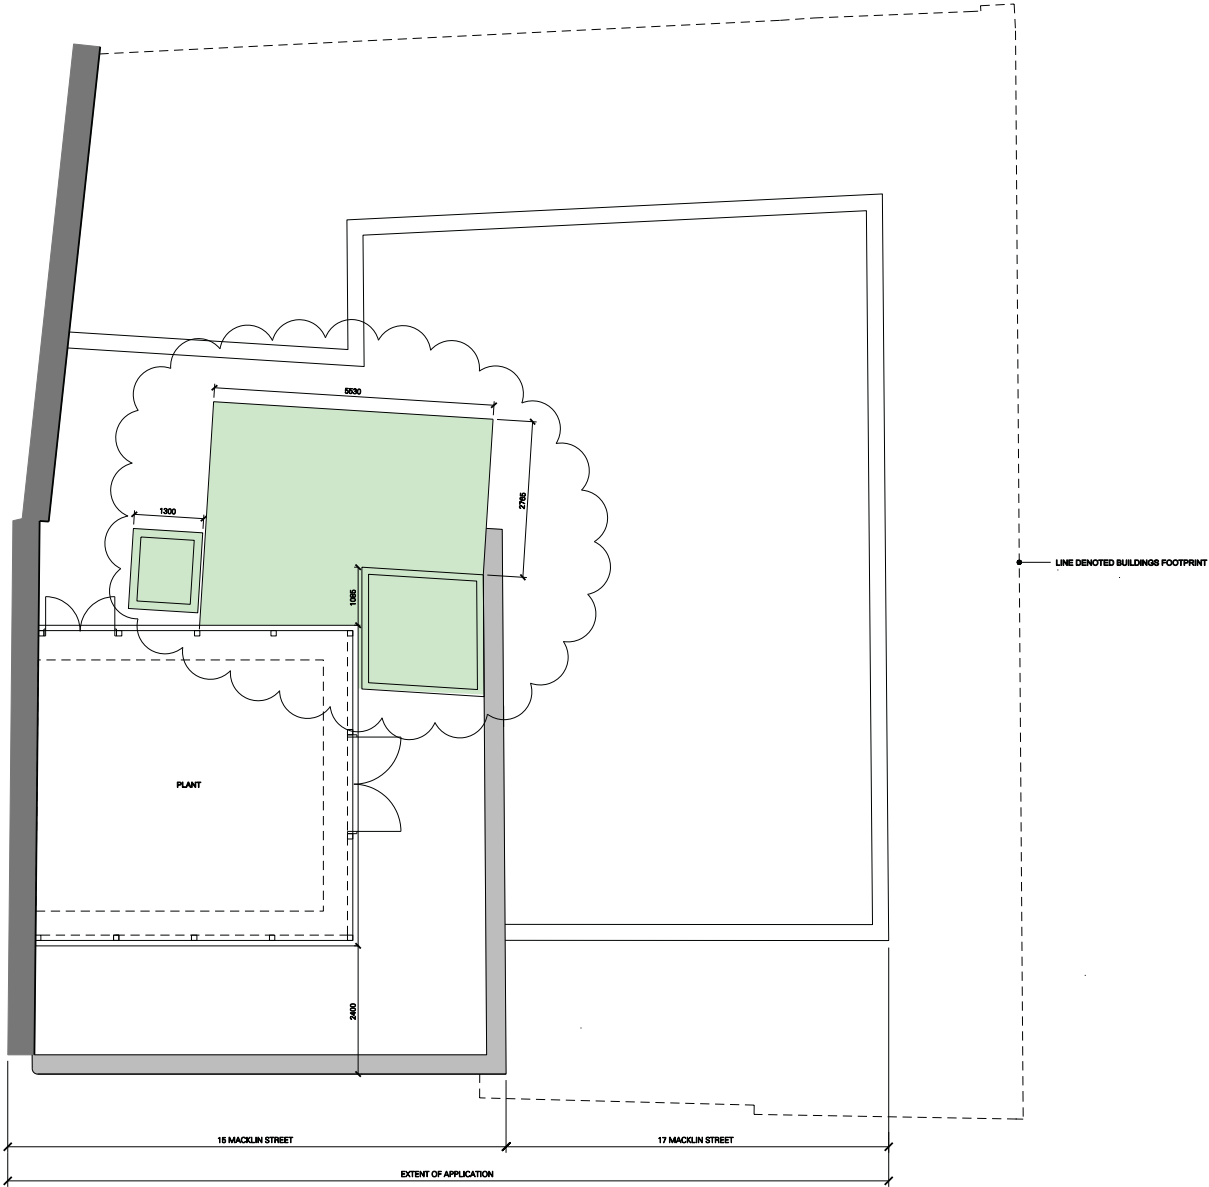


REV.	DATE	DESCRIPTION	REV.	DATE	DESCRIPTION
0	17.JUL.19	NEW LIFT OVERHUNG, ROOF DUCT HOUSEHOLD SMOKE VENT ADDED			

NOTES:

- 1. ALL DIMENSIONS IN MM
- 2. THIS DRAWING TO BE READ IN CONJUNCTION WITH ALL RELEVANT CONTRACT DOCUMENTS
- 3. THIS DRAWING TO BE READ IN CONJUNCTION WITH ALL SUBMITTAL DRAWINGS
- 4. DO NOT SCALE THIS DRAWING
- 5. VERIFY ALL DIMENSIONS, COORDINATES, AND DIMENSIONS TO THE ARCHITECT AS SOON AS POSSIBLE

KEY:

 BEN ADAMS ARCHITECTS 100-100-100-100 100-100-100-100 100-100-100-100	DRAWING NAME	ROOF PLAN AS PROPOSED
	PROJECT NAME	MACKLIN STREET
	JOB NO.	AA17
	SCALE	1:100 @ A3 1:50 @ A1
STATUS		INFORMATION
DRAWING NO.		A205/G

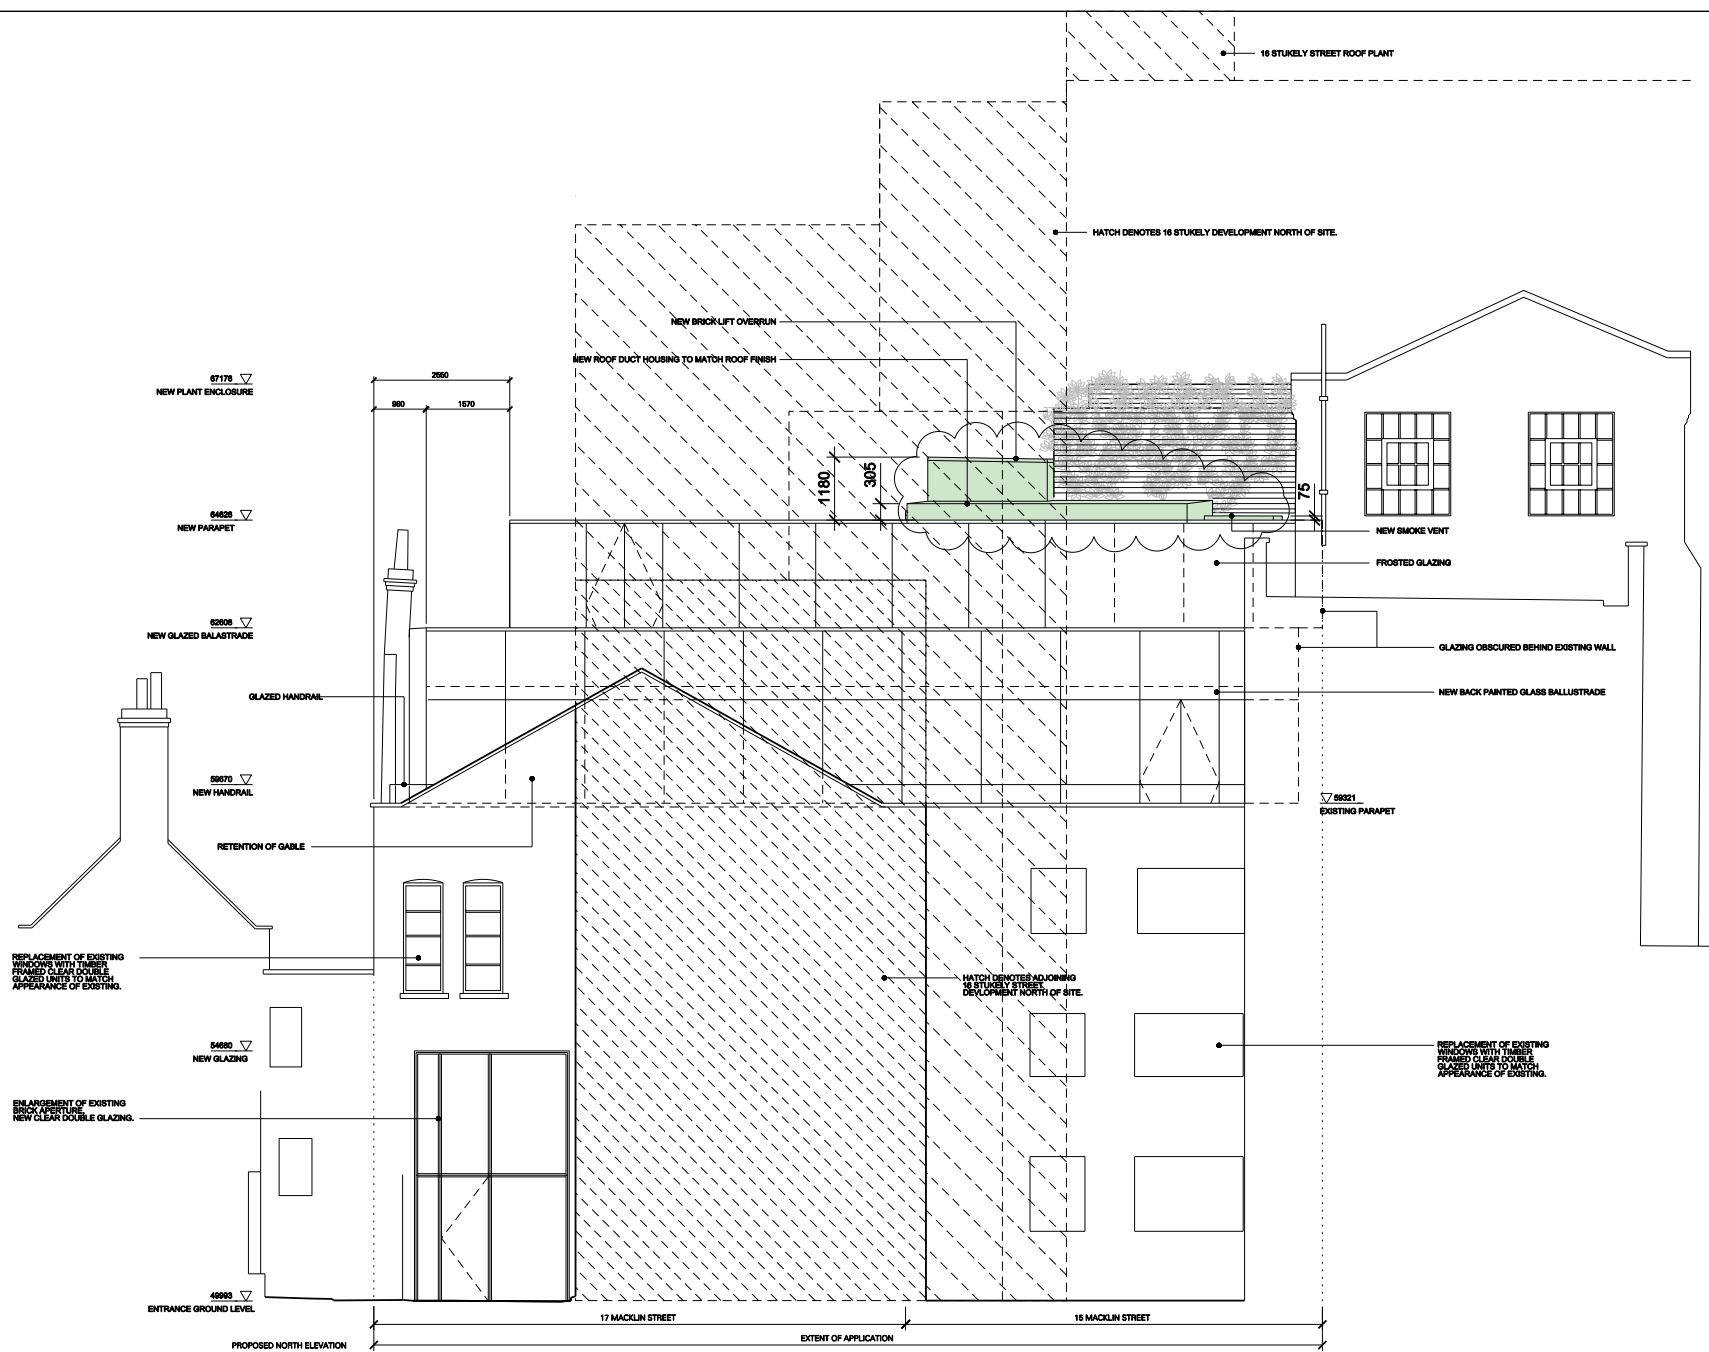

REPLACEMENT OF EXISTING WINDOWS WITH TIMBER FRAMED CLEAR DOUBLE GLAZED UNITS TO MATCH APPEARANCE OF EXISTING.

ENLARGEMENT OF EXISTING BRICK APERTURE. NEW CLEAR DOUBLE GLAZING.

REPLACEMENT OF EXISTING WINDOWS WITH TIMBER FRAMED CLEAR DOUBLE GLAZED UNITS TO MATCH APPEARANCE OF EXISTING.

REV.	DATE	DESCRIPTION
P	05.10.11	UPDATED TO REFLECT COMMENTS FROM CAMBERG COUNCIL.
Q	17.01.13	LIFT OVERRUN, ROOF DUCT HOUSING AND SMOKE VENT ADDED. LENGTH OF PARAPET WALL WITHIN CURTROOF PLAN NOT REINVESTED

REV.	DATE	DESCRIPTION

NOTES:
1. ALL DIMENSIONS IN MM
2. THIS DRAWING IS TO BE USED IN CONJUNCTION WITH ALL RELEVANT CONTRACT DOCUMENTS
3. THIS DRAWING IS TO BE USED IN CONJUNCTION WITH ALL RELEVANT DIMENSIONS
4. NO PART OF THIS DRAWING IS TO BE USED IN CONJUNCTION WITH THE ARCHITECT AS SUCH IS POSSIBLE
5. NO PART OF THIS DRAWING IS TO BE USED IN CONJUNCTION WITH THE ARCHITECT AS SUCH IS POSSIBLE

KEY:

BEN ADAMS ARCHITECTS
15-17 MACKLIN STREET
CAMBERG, SUSSEX BN8 3LJ
01323 810101
info@benadams.co.uk
www.benadams.co.uk

DRAWING NAME: NORTH ELEVATION AS PROPOSED


PROJECT NAME: 15 - 17 MACKLIN STREET

JOB NO: A42


SCALE: 1:100 @ A3 1:50 @ A1

STATUS: INFORMATION

DRAWING NO: A402/G

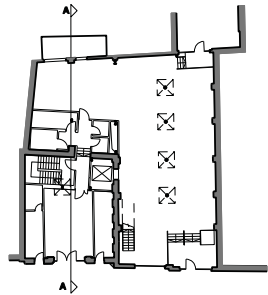

KEY PLAN - PROPOSED SECTION AA

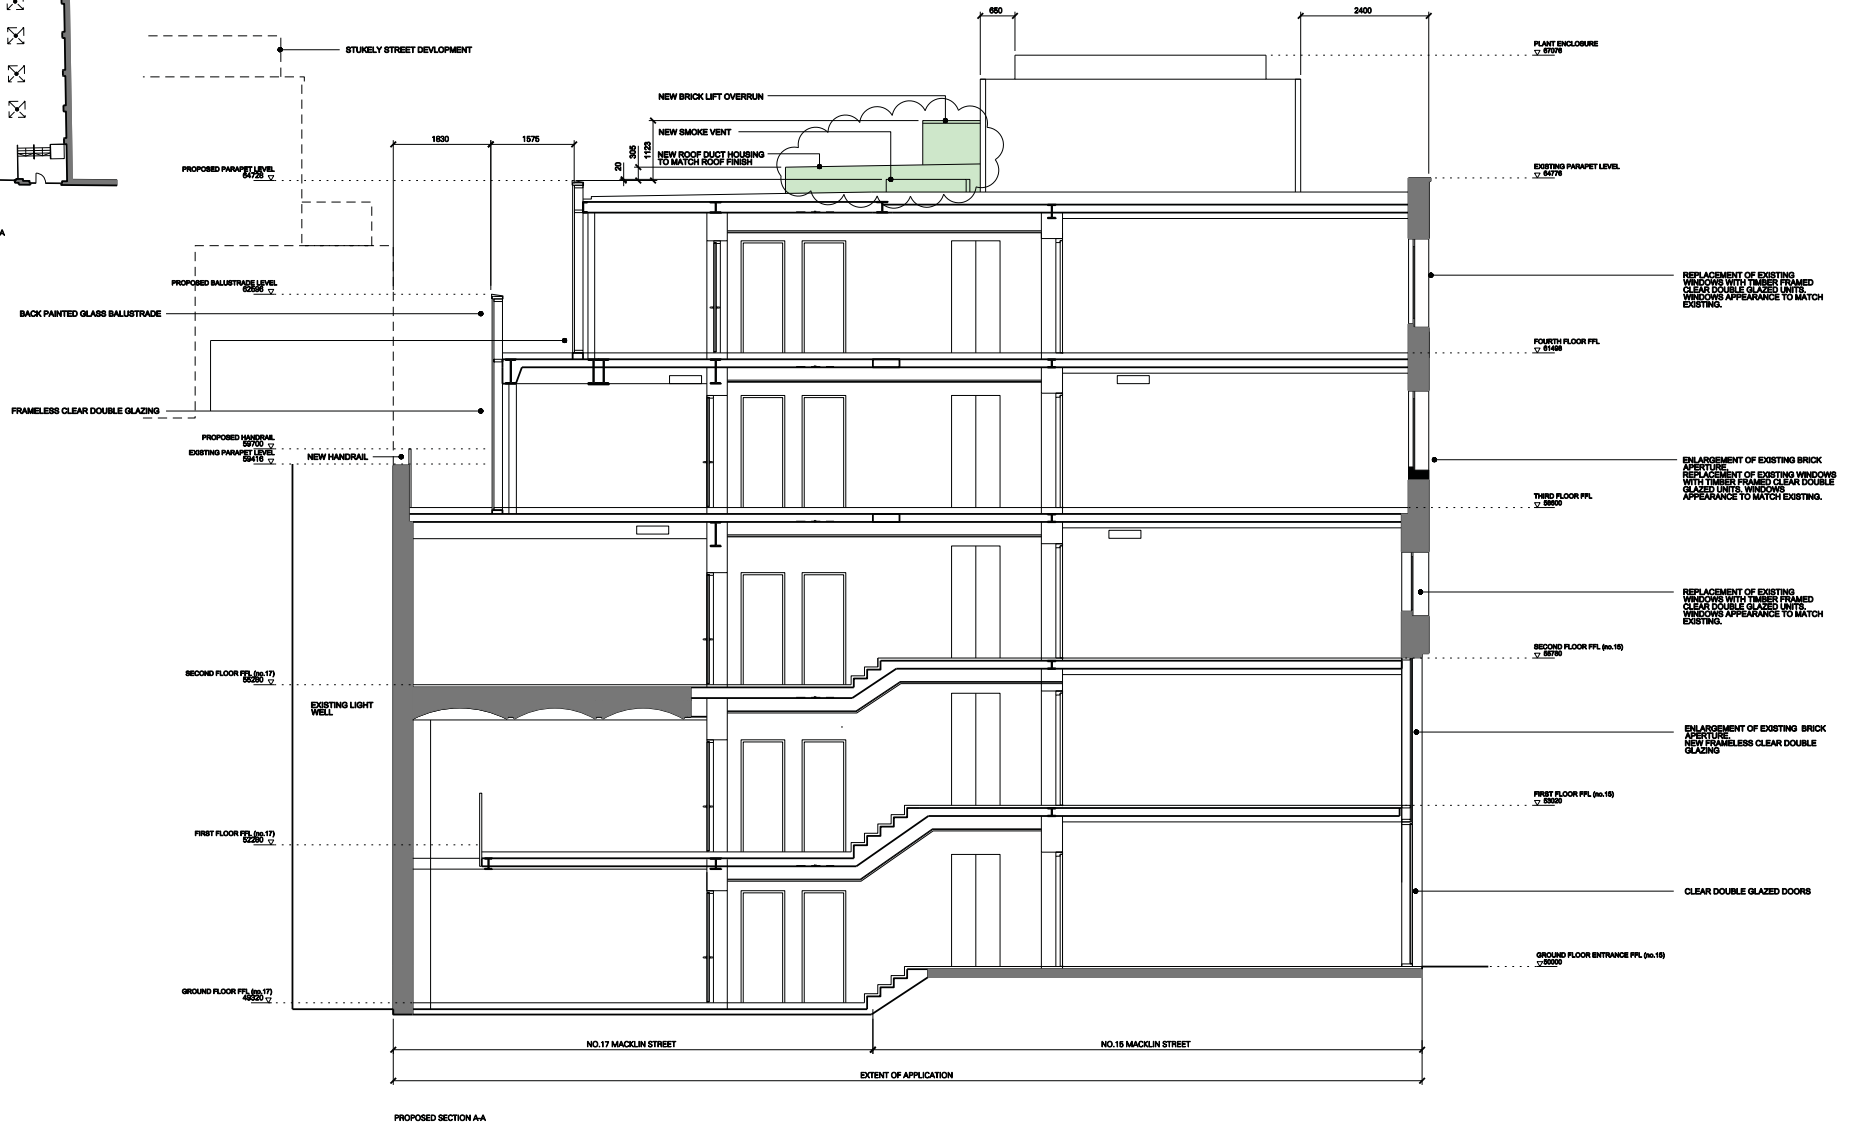

PROPOSED SECTION AA

REV.	DATE	DESCRIPTION	REV.	DATE	DESCRIPTION
A	17.01.18	NEW BRICK OVERRUN, ROOF DUCT HOUSING AND SMOKEVENT ADDED			



NOTES:
1. ALL DIMENSIONS IN MM
2. THIS DRAWING IS TO BE USED IN CONJUNCTION WITH ALL RELEVANT CONTRACT DOCUMENTS
3. THIS DRAWING IS TO BE USED IN CONJUNCTION WITH ALL ENGINEER'S DRAWINGS
4. NO PART OF THIS DRAWING IS TO BE REPRODUCED OR TRANSMITTED IN ANY FORM OR BY ANY MEANS, ELECTRONIC OR MECHANICAL, WITHOUT THE WRITTEN PERMISSION OF BEN ADAMS ARCHITECTS
5. ANY PART OF THIS DRAWING IS TO BE USED IN CONJUNCTION WITH ALL RELEVANT CONTRACT DOCUMENTS
REV:



BEN ADAMS ARCHITECTS ARCHITECTS 15-17 MACKLIN STREET GLASGOW G1 1JH TEL: 0141 221 1111 WWW.BENADAMSARCHITECTS.CO.UK	
JOB NO:	AMZ
SCALE:	1:100 @ A3 1:50 @ A1
STATUS:	INFORMATION

DRAWING NAME:	PROPOSED SECTION AA
PROJECT NAME:	15 - 17 MACKLIN STREET
DRAWING NO:	A500/A

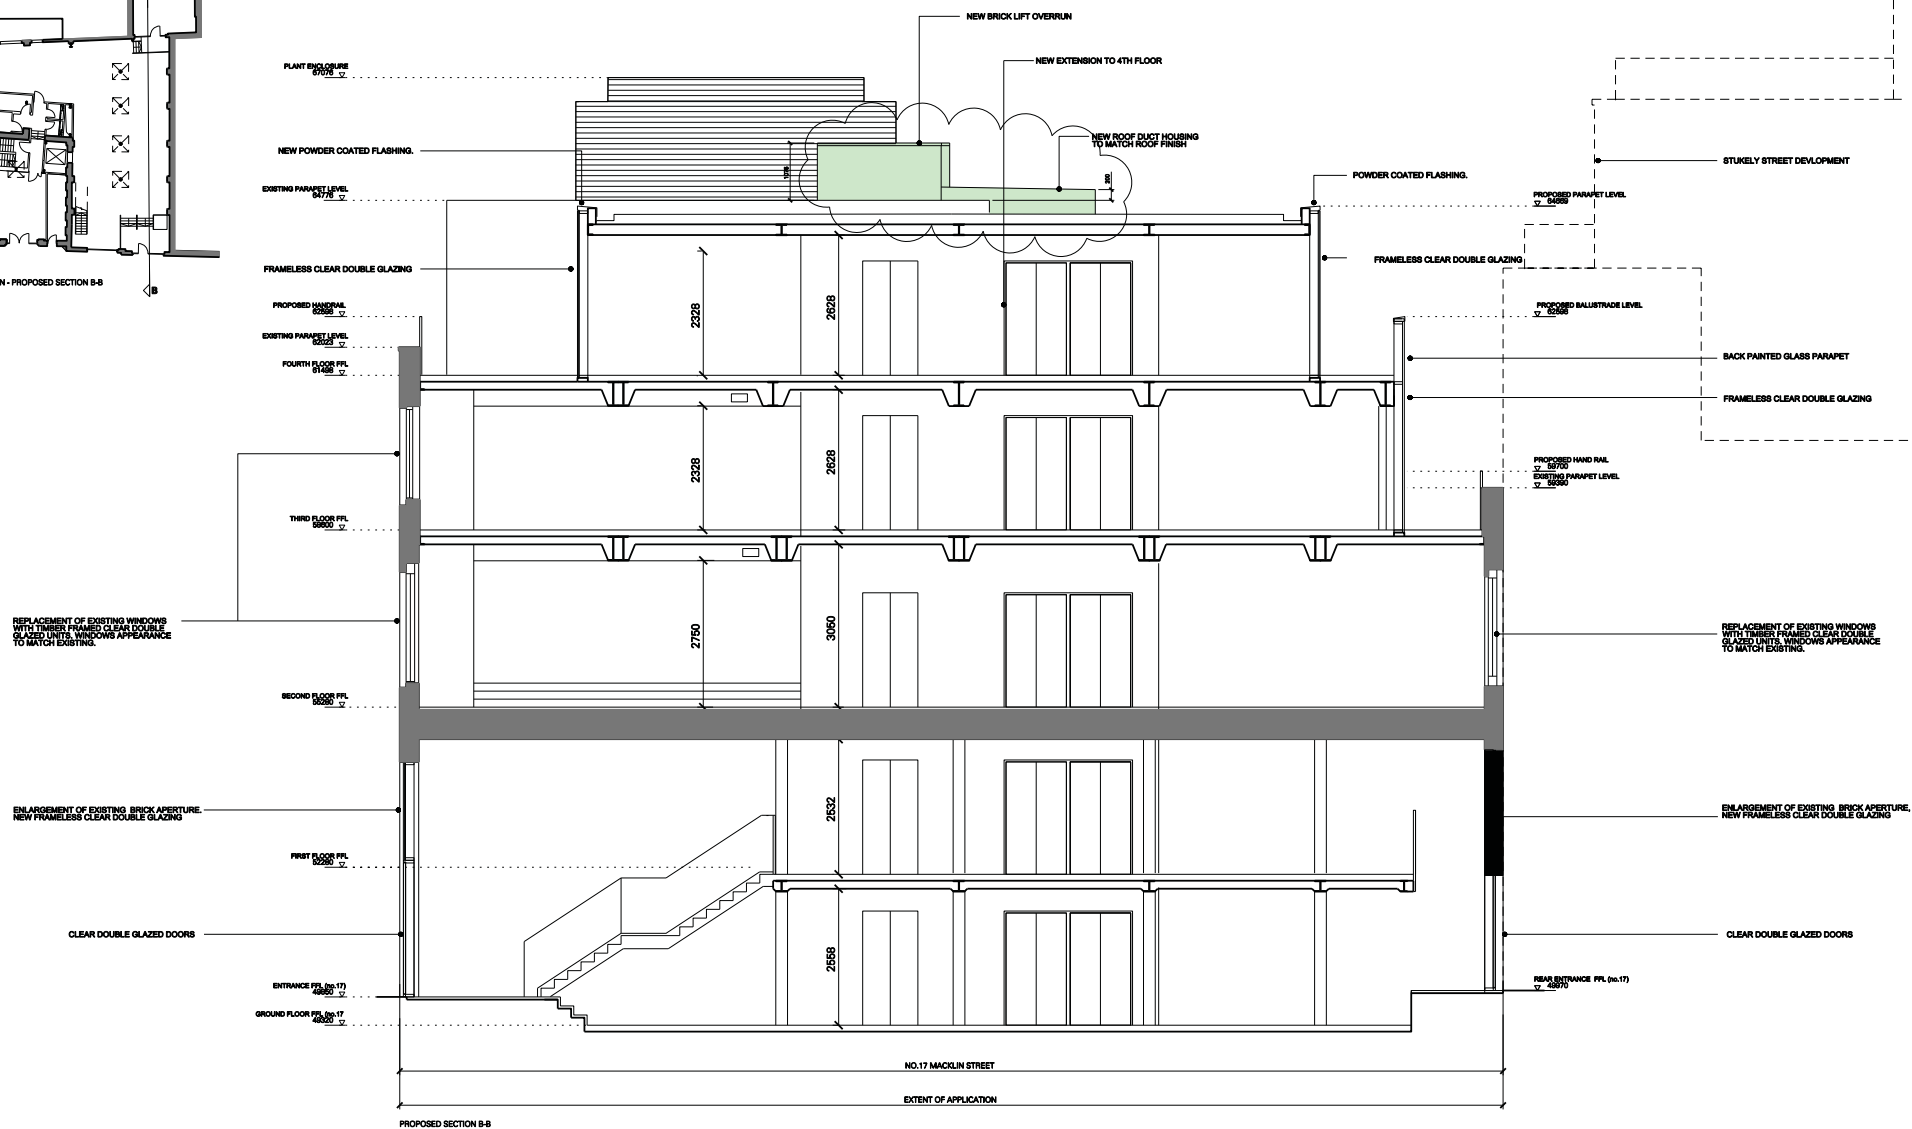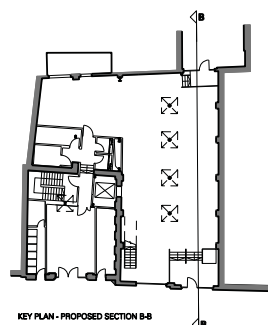[illegible]



NOTES:

1. ALL DIMENSIONS IN MM
2. THIS DRAWING TO BE READ IN CONJUNCTION WITH ALL RELEVANT CONTRACT DOCUMENTS
3. THIS DRAWING TO BE READ IN CONJUNCTION WITH ALL ENGINEER'S DRAWINGS
4. DO NOT SCALE FROM THIS DRAWING

SUPPORT ANY ERRORS, CONTRADICTIONS, AND OMISSIONS TO THE ARCHITECT AS SOON AS POSSIBLE

(REV)

 1000 University Avenue Suite 1000 Berkeley, CA 94702 Tel: 415.863.9100 Fax: 415.863.9101 ben@benadams.com benadams.com		PROPOSED SECTION B-B
PROJECT NAME		15 - 17 MACKLIN STREET
JOB NO.	4417	
SCALE	1"=6'-0" A2 1"=4'-0" A3	ENGINEER NO.
SECTION INFORMATION		A501/C

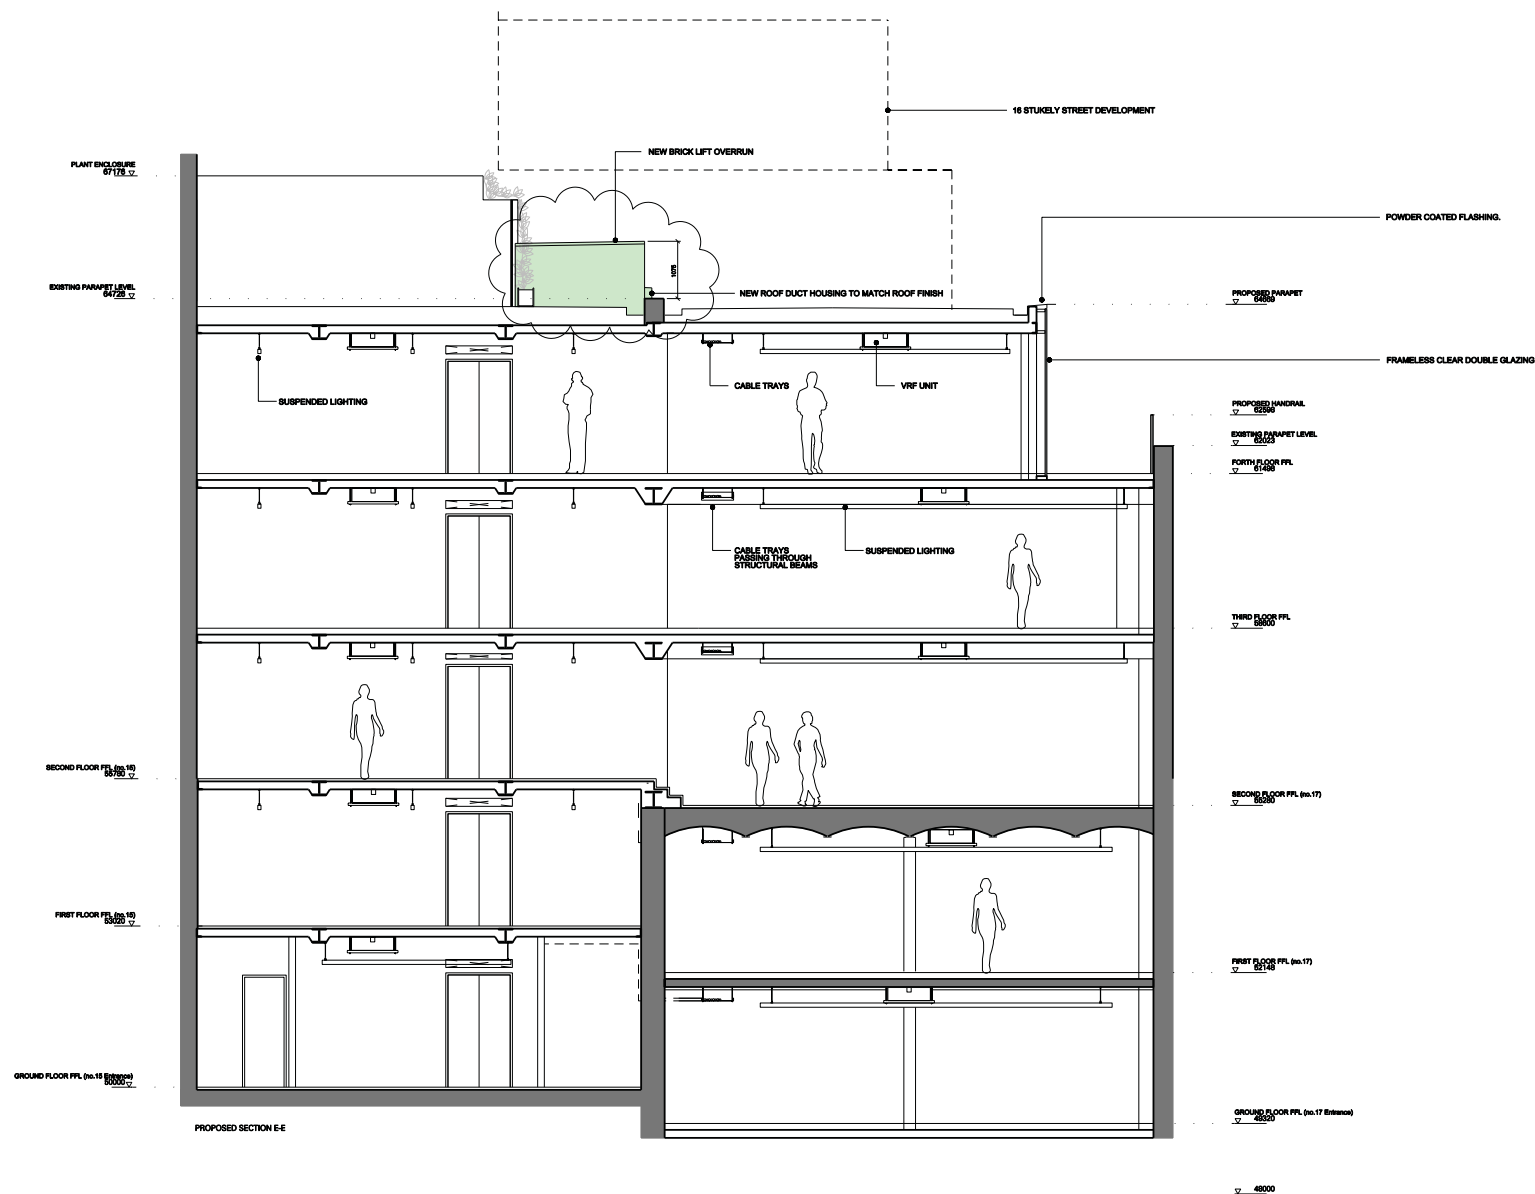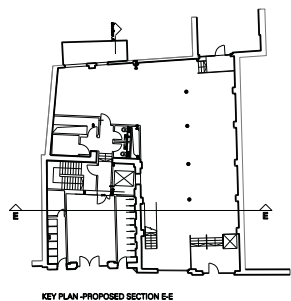[illegible]

[illegible]