
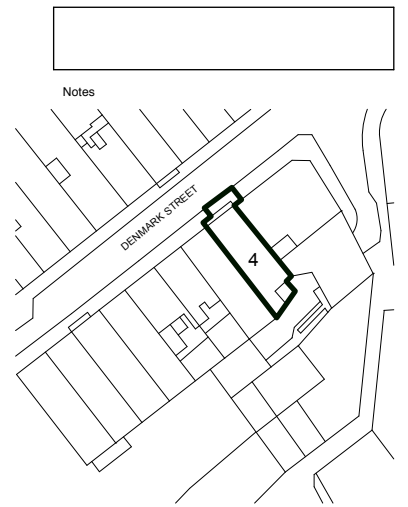
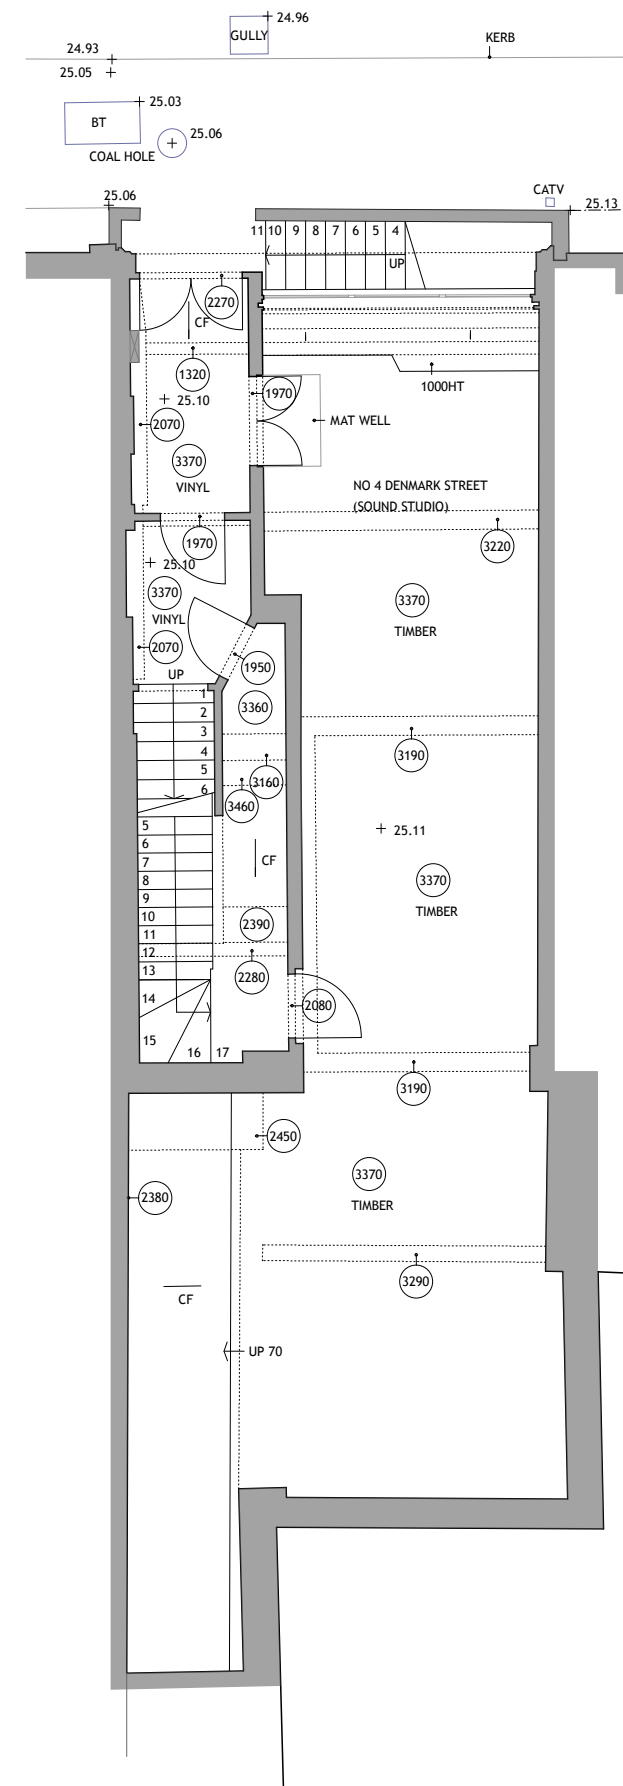


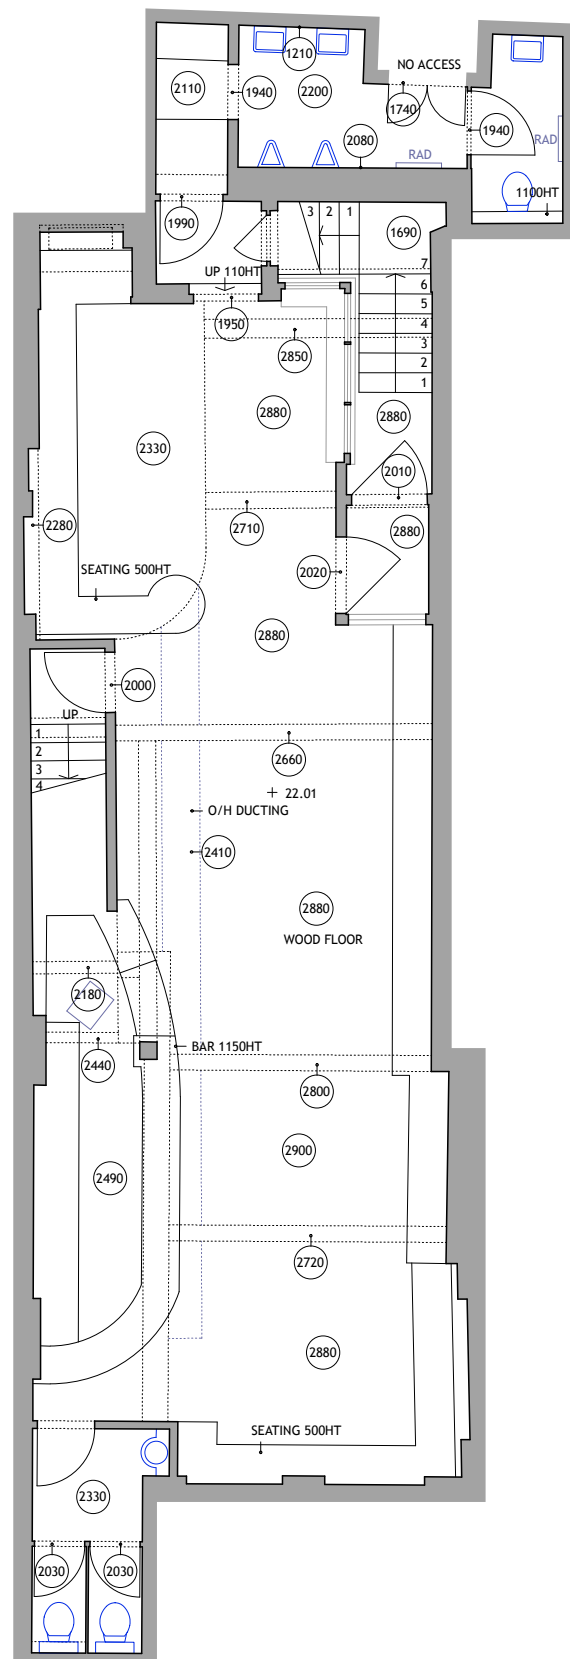

Revisions			
Job title	DENMARK STREET SOUTH, DENMARK STREET, LONDON WC2		
Client	CONSOLIDATED DEVELOPMENTS LTD		
Drawing title	EXISTING BASEMENT & GROUND FLOOR PLANS No4 DENMARK STREET		
Scale	1:100@A3 1:50@A1		
Date	OCTOBER 2012		
Drawn by			
Drawing number	S12/4DS/L05	Rev.	
Sampson Associates Architects & Quantity Surveyors 63 Islington Park Street London N1 1QB Tel: 020 7354 3515 Fax: 020 7359 9966 E-mail: mail@sampson-associates.co.uk Web Site: www.sampson-associates.co.uk			

Sampson Associates
Architects & Quantity Surveyors
63 Islington Park Street
London N1 1QB
Tel: 020 7354 3515 Fax: 020 7359 9966
E-mail: mail@sampson-associates.co.uk
Web Site: www.sampson-associates.co.uk