



15 No4 DENMARK STREET  
BASEMENT PLANS SHOWING EXTENT OF STRIP OUT

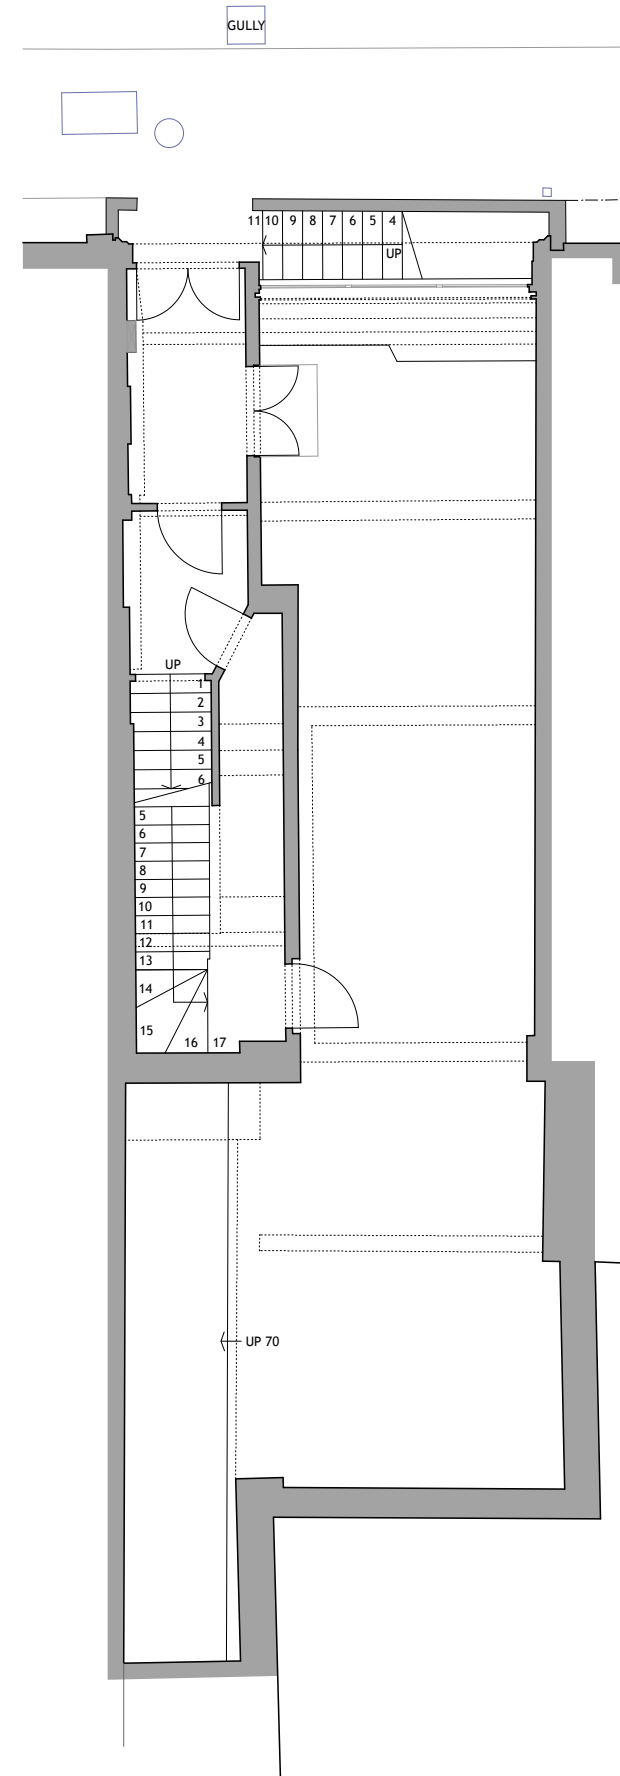

16 No4 DENMARK STREET  
GROUND FLOOR PLANS SHOWING EXTENT OF STRIP OUT

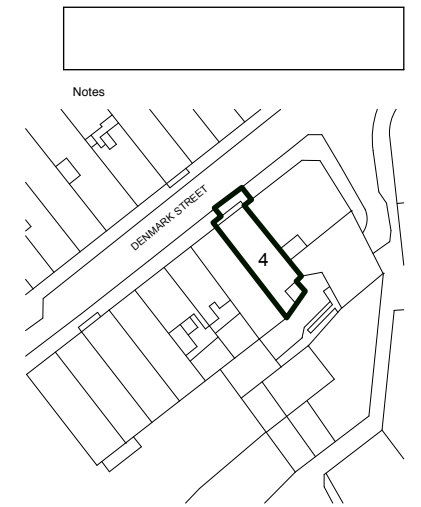

 PROPOSED STRIP OUT

Revisions		
Job title	DENMARK STREET SOUTH, DENMARK STREET, LONDON WC2	
Client	CONSOLIDATED DEVELOPMENTS LTD	
Drawing title	BASEMENT & GROUND FLOOR PLANS SHOWING EXTENT OF STRIP OUT No4 DENMARK STREET	
Scale	1:100@A3 1:50@A1	
Date	OCTOBER 2012	
Drawn by		
Drawing number	S12/4DS/L11	Rev.
<p><b>Sampson Associates</b> Architects &amp; Quantity Surveyors 63 Islington Park Street London N1 1QB Tel: 020 7354 3515 Fax: 020 7359 9966 E-mail: mail@sampson-associates.co.uk Web Site: www.sampson-associates.co.uk</p>		

