



26 No4 DENMARK STREET
PROPOSED BASEMENT PLANS

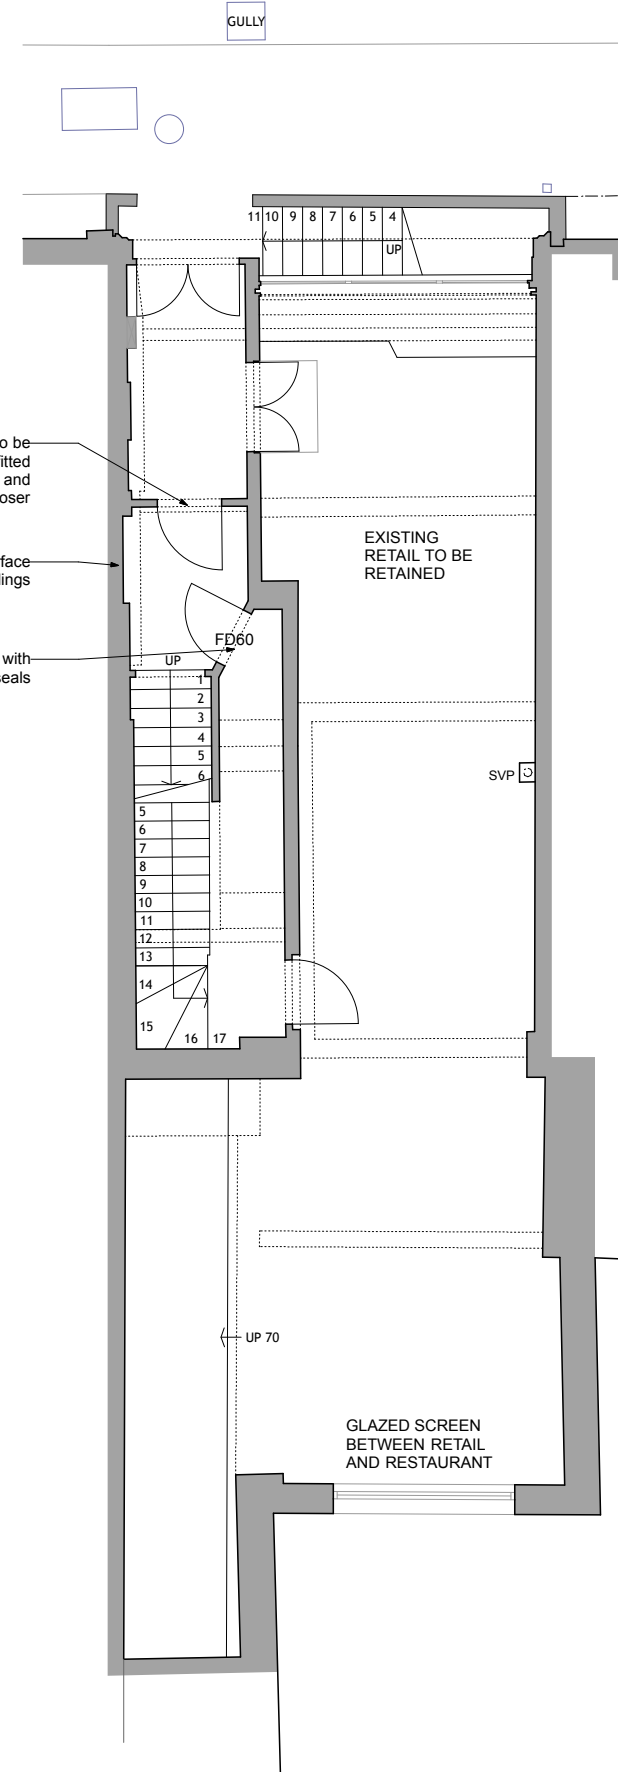

27 No4 DENMARK STREET
PROPOSED GROUND FLOOR PLANS

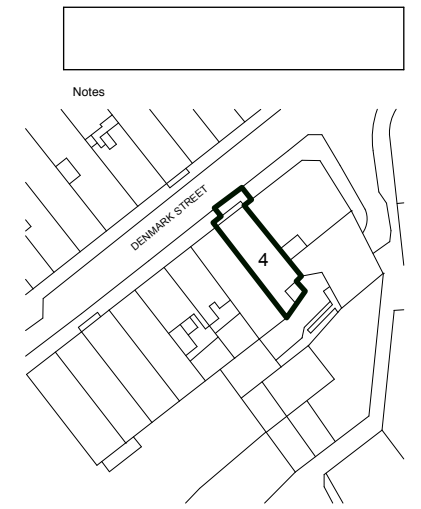

- Notes
- PROPOSED HEATING PIPEWORK
 - PROPOSED DRAINAGE RUNS
 - SMOKE DETECTORS
 - EMERGENCY LIGHTING
 - EXTRACT FAN

Revisions	
Job title	DENMARK STREET SOUTH, DENMARK STREET, LONDON WC2
Client	CONSOLIDATED DEVELOPMENTS LTD
Drawing title	PROPOSED BASEMENT & GROUND FLOOR PLANS No4 DENMARK STREET
Scale	1:100@A3 1:50@A1
Date	OCTOBER 2012
Drawn by	
Drawing number	S12/4DS/L17
Rev.	

Sampson Associates
Architects & Quantity Surveyors
63 Islington Park Street
London N1 1QB
Tel: 020 7354 3515 Fax: 020 7359 9966
E-mail: mail@sampson-associates.co.uk
Web Site: www.sampson-associates.co.uk

