


Site Location Plan

Scale 1:1250

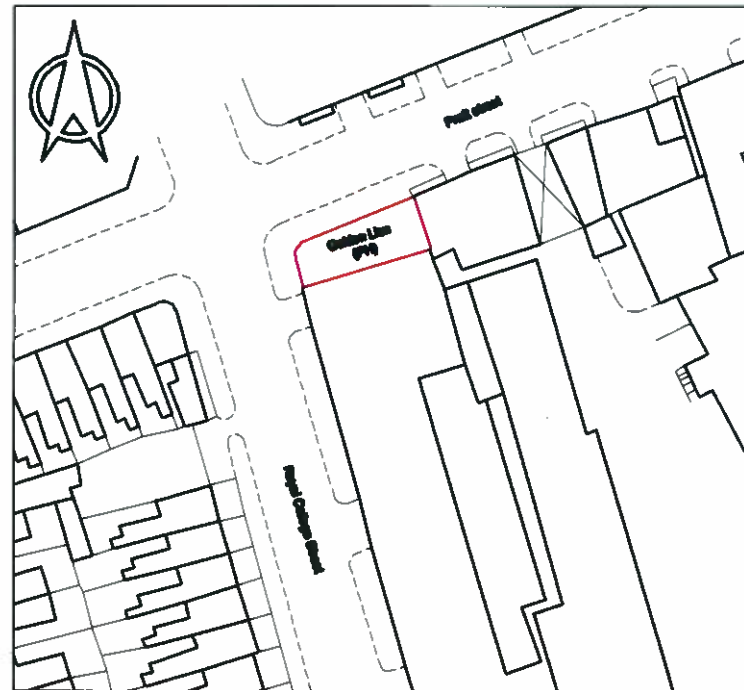


Pratt street

Golden Lion

Royal College Street

Proposed Site Plan

Scale 1:200

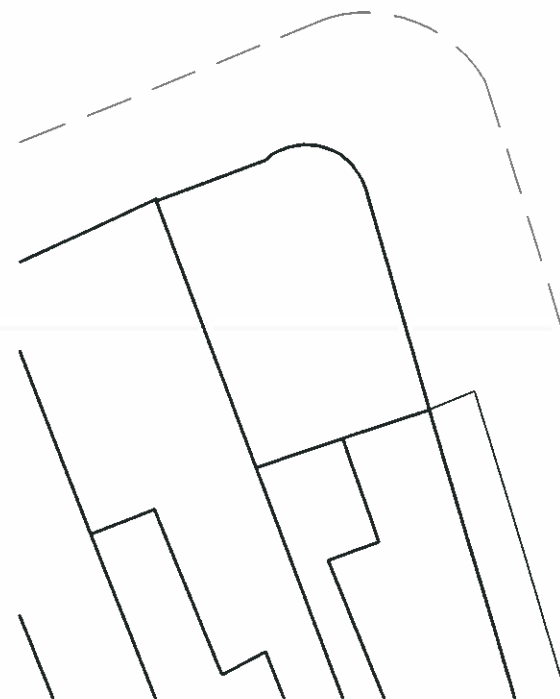

Planning Drawings	DRAWING TITLE: PROPOSED SITE PLAN			CLIENT / JOB TITLE: GOLDEN LION 88 ROYAL COLLEGE STREET LONDON NW1		BUILDTECH BUILDING SURVEYORS 28 Shamrock Way, Southgate, London, N14 6RY Tel 020 8368 0806 Fax 020 8361 0877
Revisions	Scale: 1:200 / 1:1250 @A3	Date: 12.2011	Drawn by:	1. This drawing must not be scaled. 2. All dimensions to be checked on site by the contractor & any discrepancies reported immediately. 3. This drawing and all details therein remain the copyright of Buildtech Building Surveyors and may not be used or copied without their permission.		
	Drawing no: W01					
	Revisions					