



GROUND FLOOR

Gross Area = 114.26 m²
= 1229.92 sqf

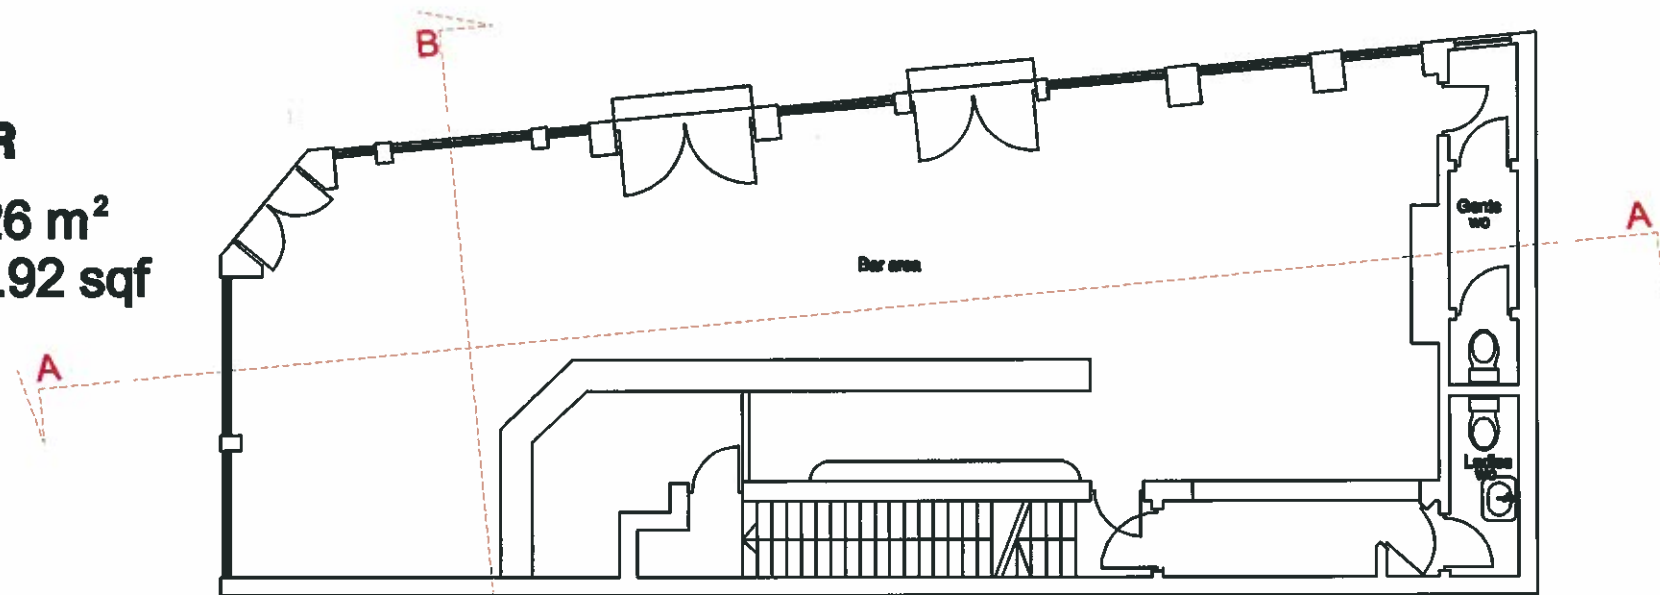

CELLAR

Gross Area = 105.52 m²
= 1135.84 sqf

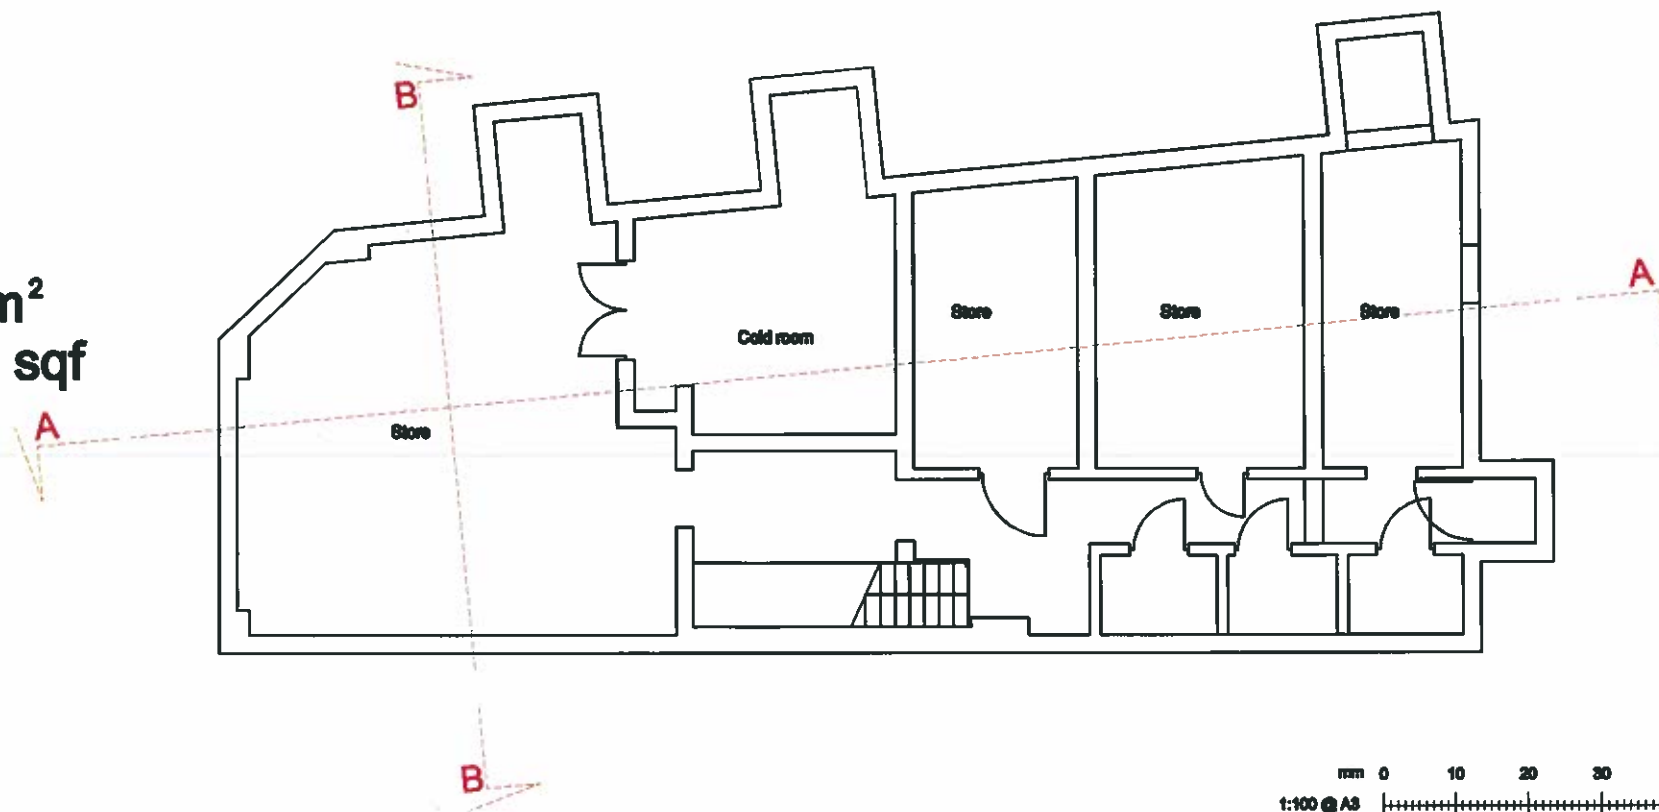

Planning Drawings

Revisions
02.01.2013 / a - sections lines added

DRAWING TITLE:

EXISTING FLOOR PLANS

Scale: 1:100 @ A3

Date: 08. 2011

Drawn by:

Drawing no: W02a

Revisions

CLIENT / JOB TITLE:

GOLDEN LION 88 ROYAL COLLEGE STREET LONDON NW1

1. This drawing must not be copied.
2. All dimensions to be checked on site by the contractor & any discrepancies reported immediately.
3. This drawing and all details therein remain the copyright of Buildtech Building Surveyors and may not be used or copied without their permission.

BUILDTECH
BUILDING SURVEYORS

26 Shamrock Way, Southgate, London, N14 5RY
Tel 020 8368 0605 Fax 020 8361 0577