



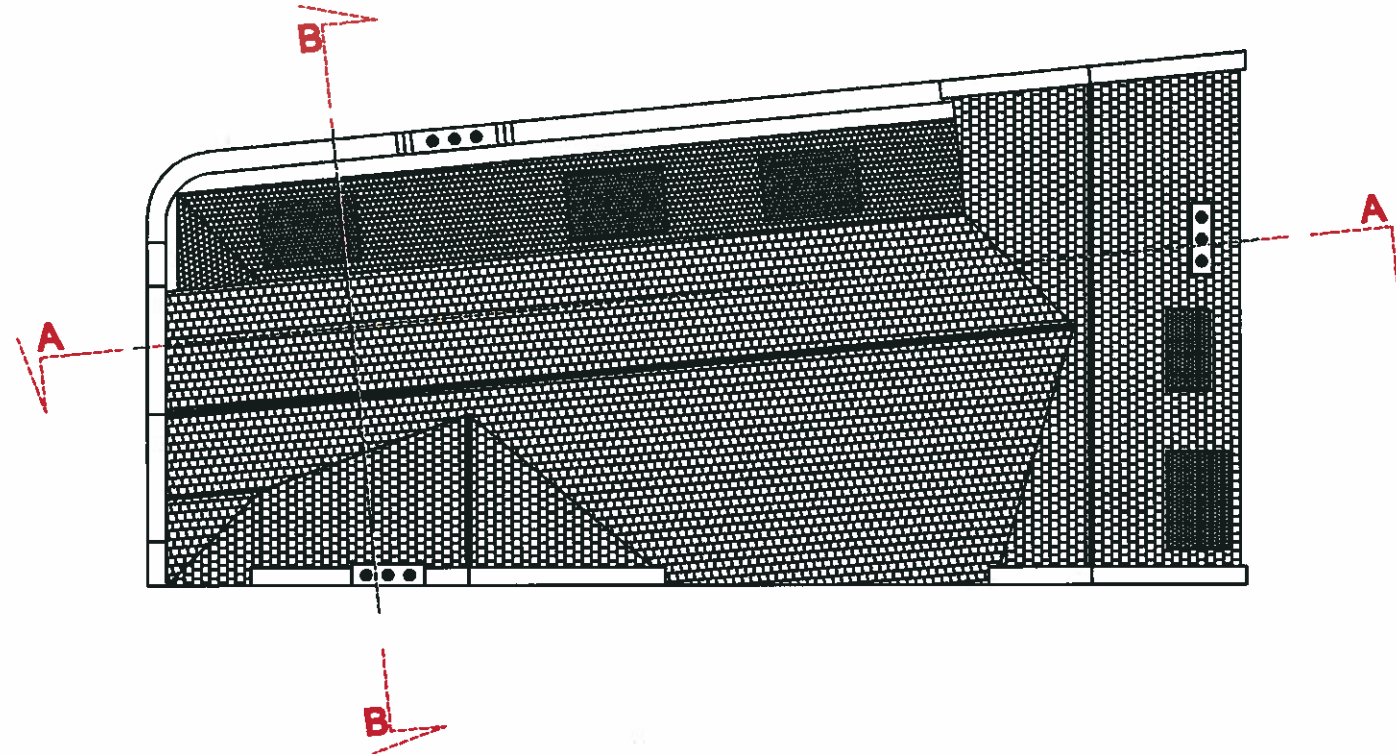

EXISTING ROOF PLAN

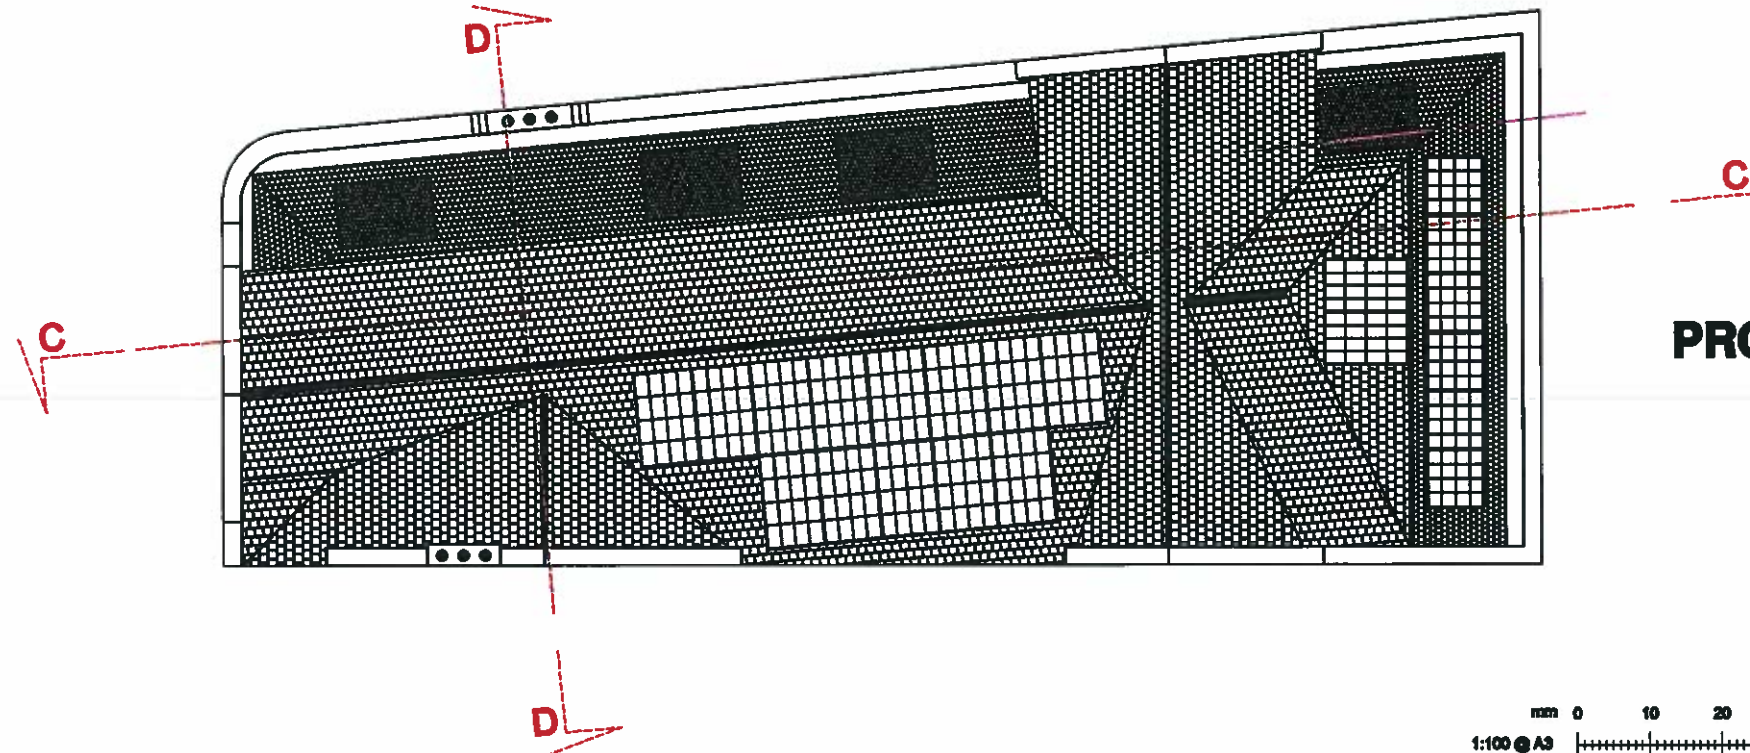

PROPOSED ROOF PLAN



Planning Drawings

Revisions

DRAWING TITLE:

**EXISTING ROOF PLAN
PROPOSED ROOF PLAN**

CLIENT / JOB TITLE:

GOLDEN LION 88 ROYAL COLLEGE STREET LONDON NW1

Scale
1:100 @ A3

Date
01.2013

Drawn by

Drawing no
W12

Revisions

1. This drawing must not be copied.
2. All dimensions to be checked on site by the contractor & any discrepancies reported immediately.
3. This drawing and all details therein remain the copyright of Buildtech Building Surveyors and may not be used or copied without their permission.

BUILDTECH
BUILDING SURVEYORS

28 Shamrock Way, Southgate, London, N14 6RY
Tel 020 8368 0005 Fax 020 8361 0677