



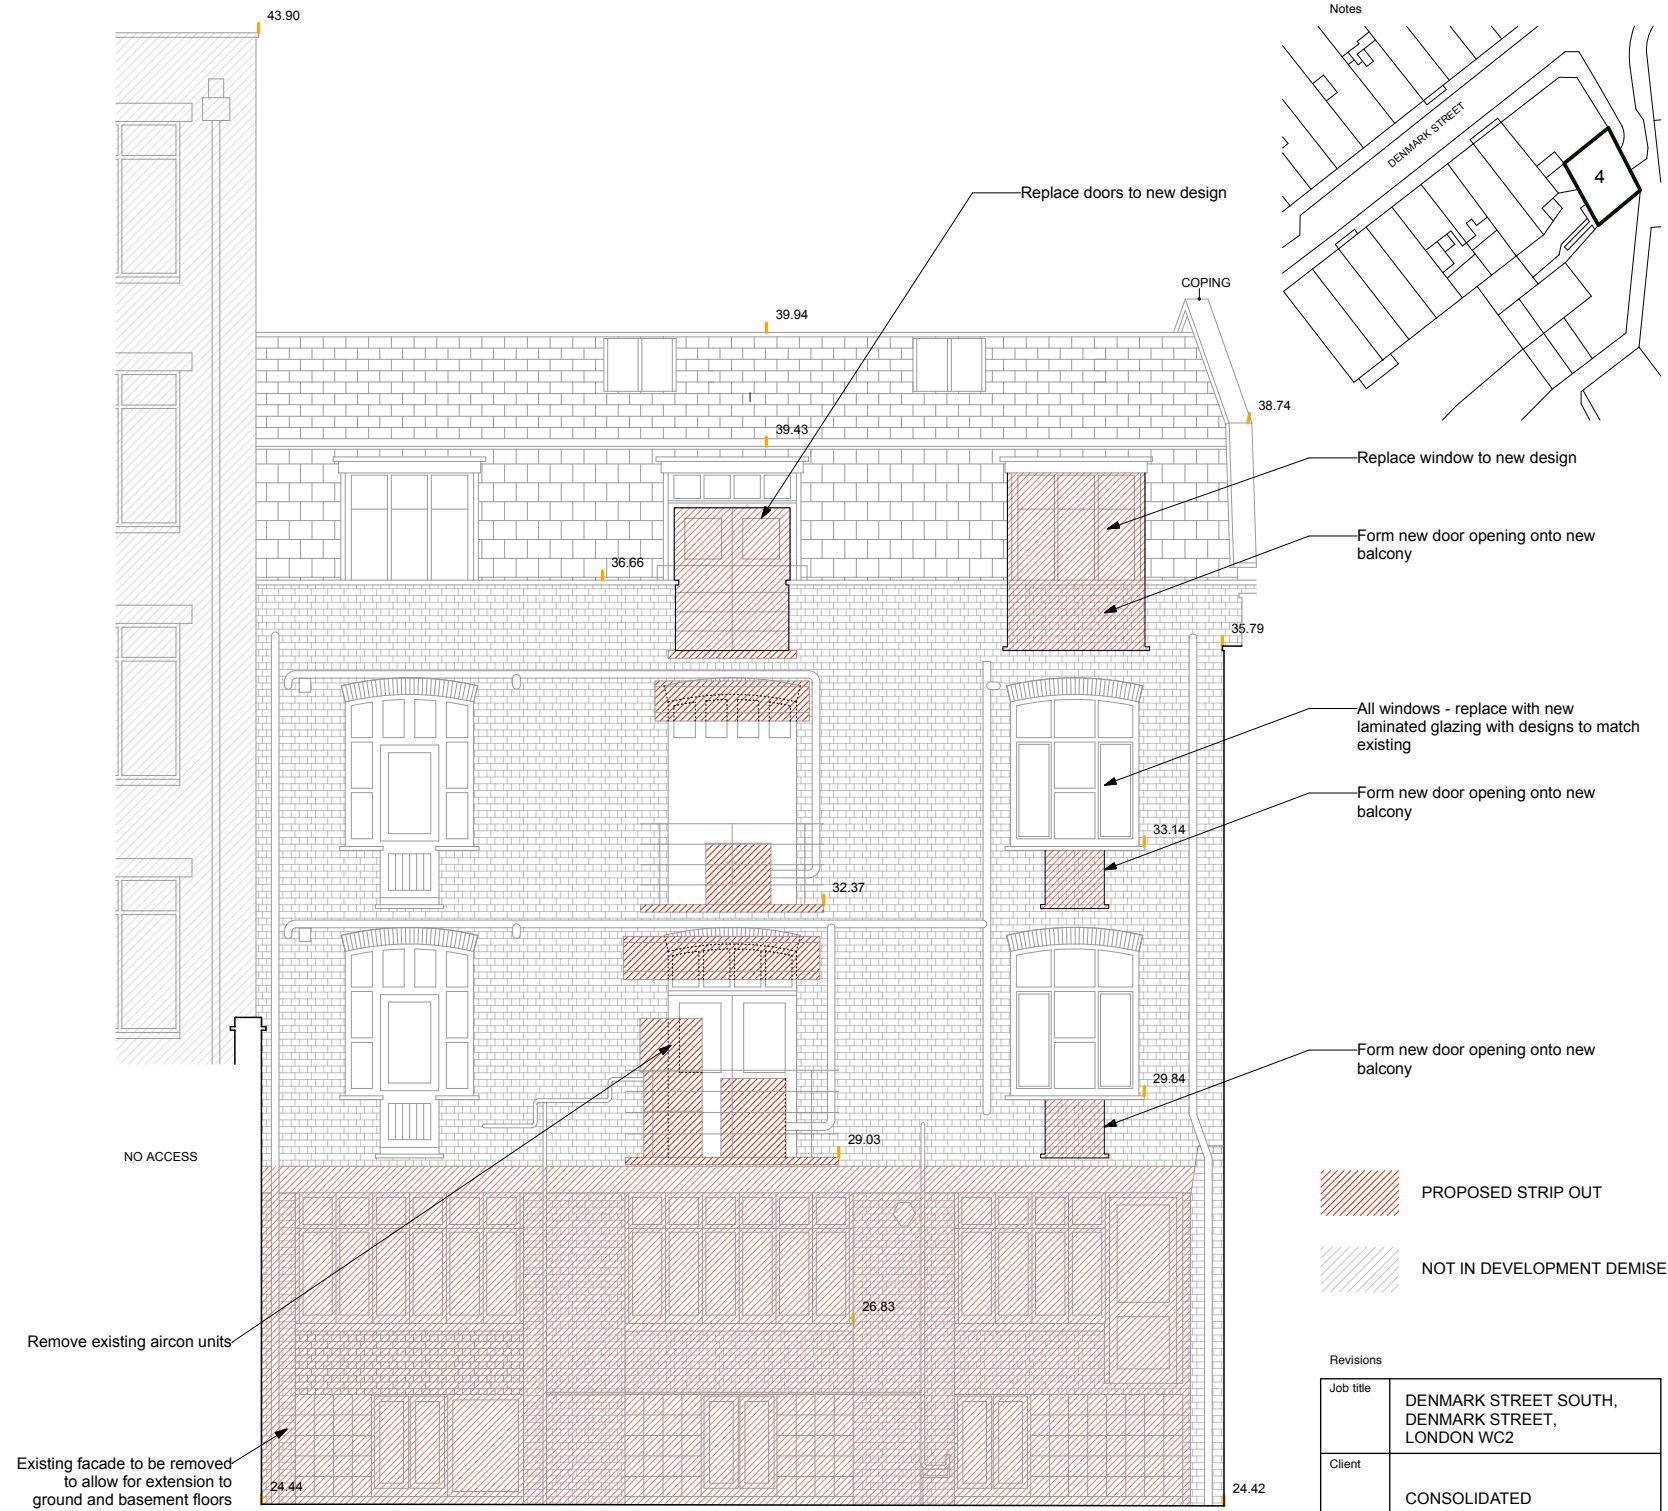

10 No4 FLITCROFT STREET
EXTERNAL FRONT ELEVATION SHOWING EXTENT OF STRIP OUT



11 No4 FLITCROFT STREET
EXTERNAL BACK ELEVATION SHOWING EXTENT OF STRIP OUT

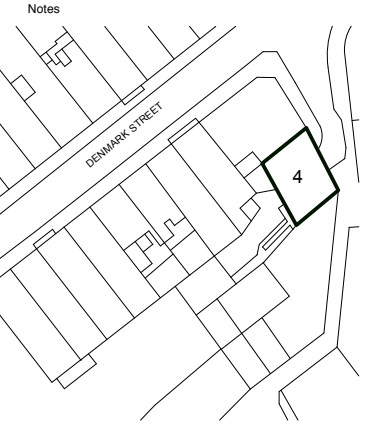

- Replace doors to new design
- Replace window to new design
- Form new door opening onto new balcony
- All windows - replace with new laminated glazing with designs to match existing
- Form new door opening onto new balcony
- Form new door opening onto new balcony
- PROPOSED STRIP OUT
- NOT IN DEVELOPMENT DEMISE

Job title	DENMARK STREET SOUTH, DENMARK STREET, LONDON WC2		
Client	CONSOLIDATED DEVELOPMENTS LTD		
Drawing title	EXTERNAL ELEVATIONS SHOWING EXTENT OF STRIP OUT No4 FLITCROFT STREET		
Scale	1:100@A3 1:50@A1		
Date	OCTOBER 2012		
Drawn by			
Drawing number	S12/4FS/L09	Rev.	
Sampson Associates Architects & Quantity Surveyors 63 Islington Park Street London N1 1QB Tel: 020 7354 3515 Fax: 020 7359 9966 E-mail: mail@sampson-associates.co.uk Web Site: www.sampson-associates.co.uk			

