


Notes

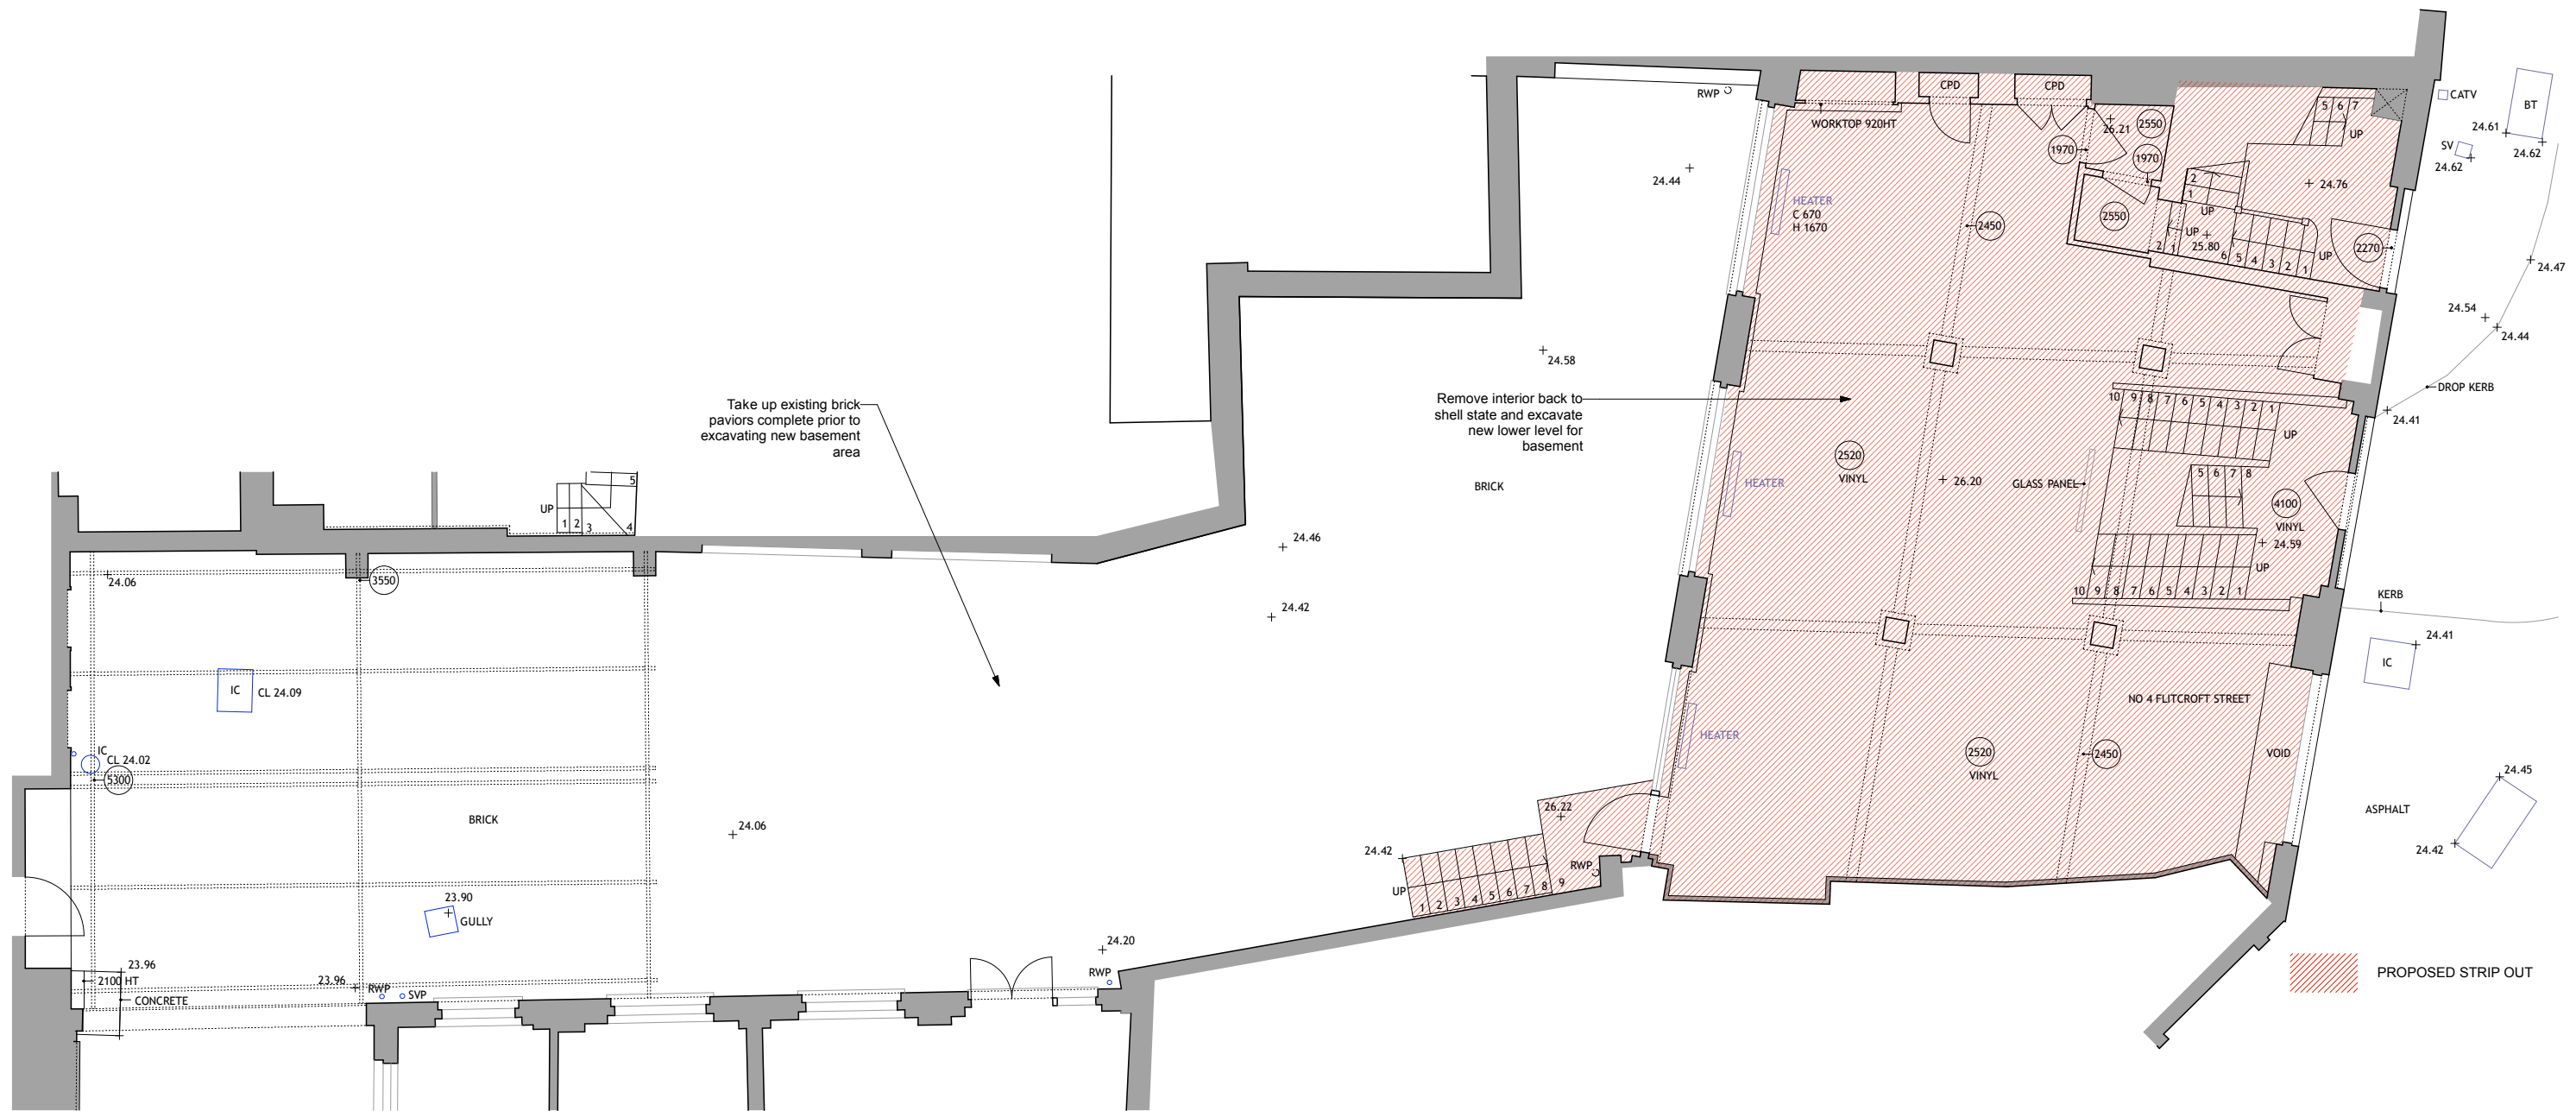

14 No4 FLITCROFT STREET
GROUND FLOOR PLANS SHOWING EXTENT OF STRIP OUT

Revisions

Job title	DENMARK STREET SOUTH, DENMARK STREET, LONDON WC2		
Client	CONSOLIDATED DEVELOPMENTS LTD		
Drawing title	GROUND FLOOR PLANS SHOWING EXTENT OF STRIP OUT No4 FLITCROFT STREET		
Scale	1:100@A3 1:50@A1		
Date	OCTOBER 2012		
Drawn by			
Drawing number	S12/4FS/L12	Rev.	

Sampson Associates
Architects & Quantity Surveyors
63 Islington Park Street
London N1 1QB
Tel: 020 7354 3515 Fax: 020 7359 9966
E-mail: mail@sampson-associates.co.uk
Web Site: www.sampson-associates.co.uk

