




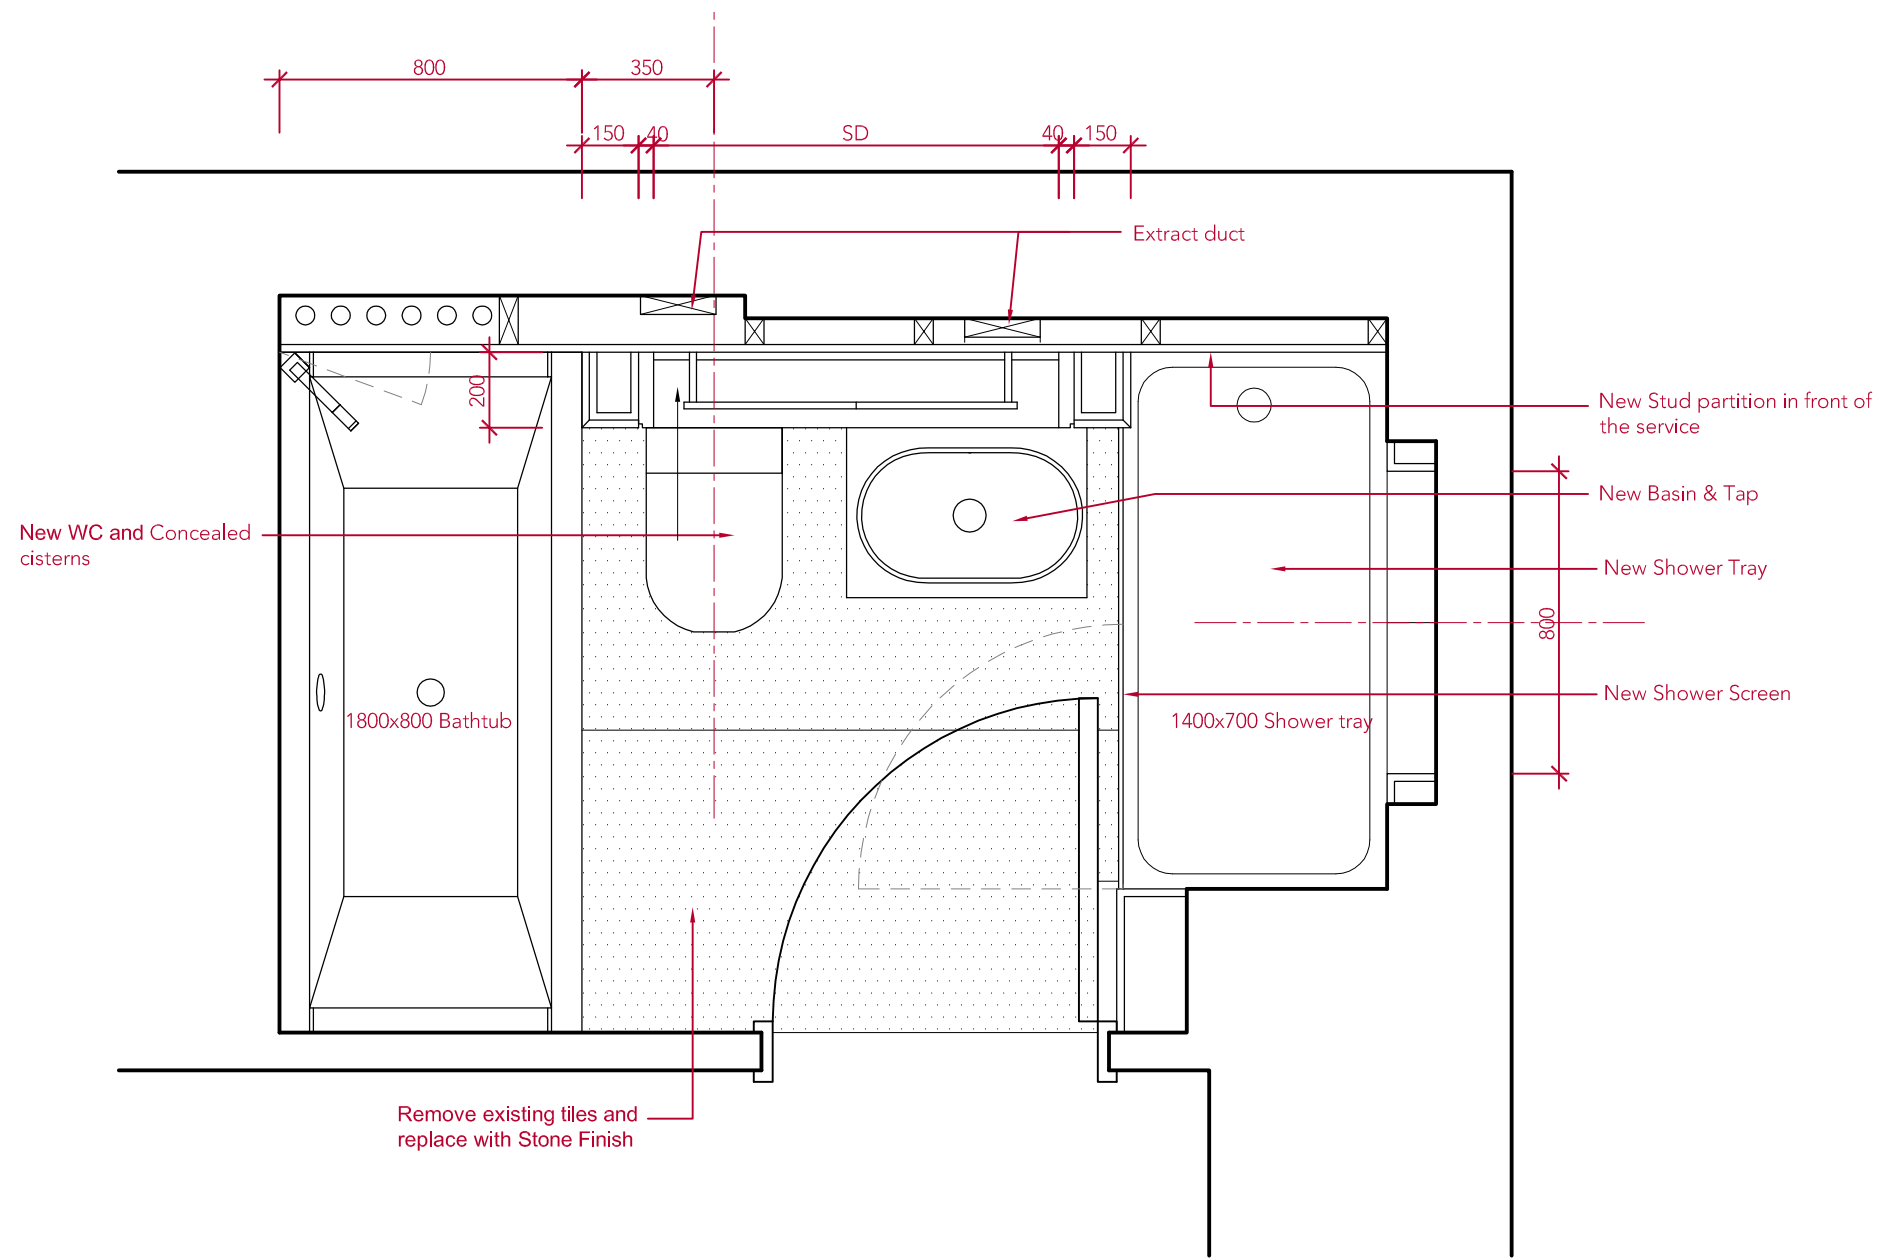


1 Detail plan for Master Bathroom
scale 1:20

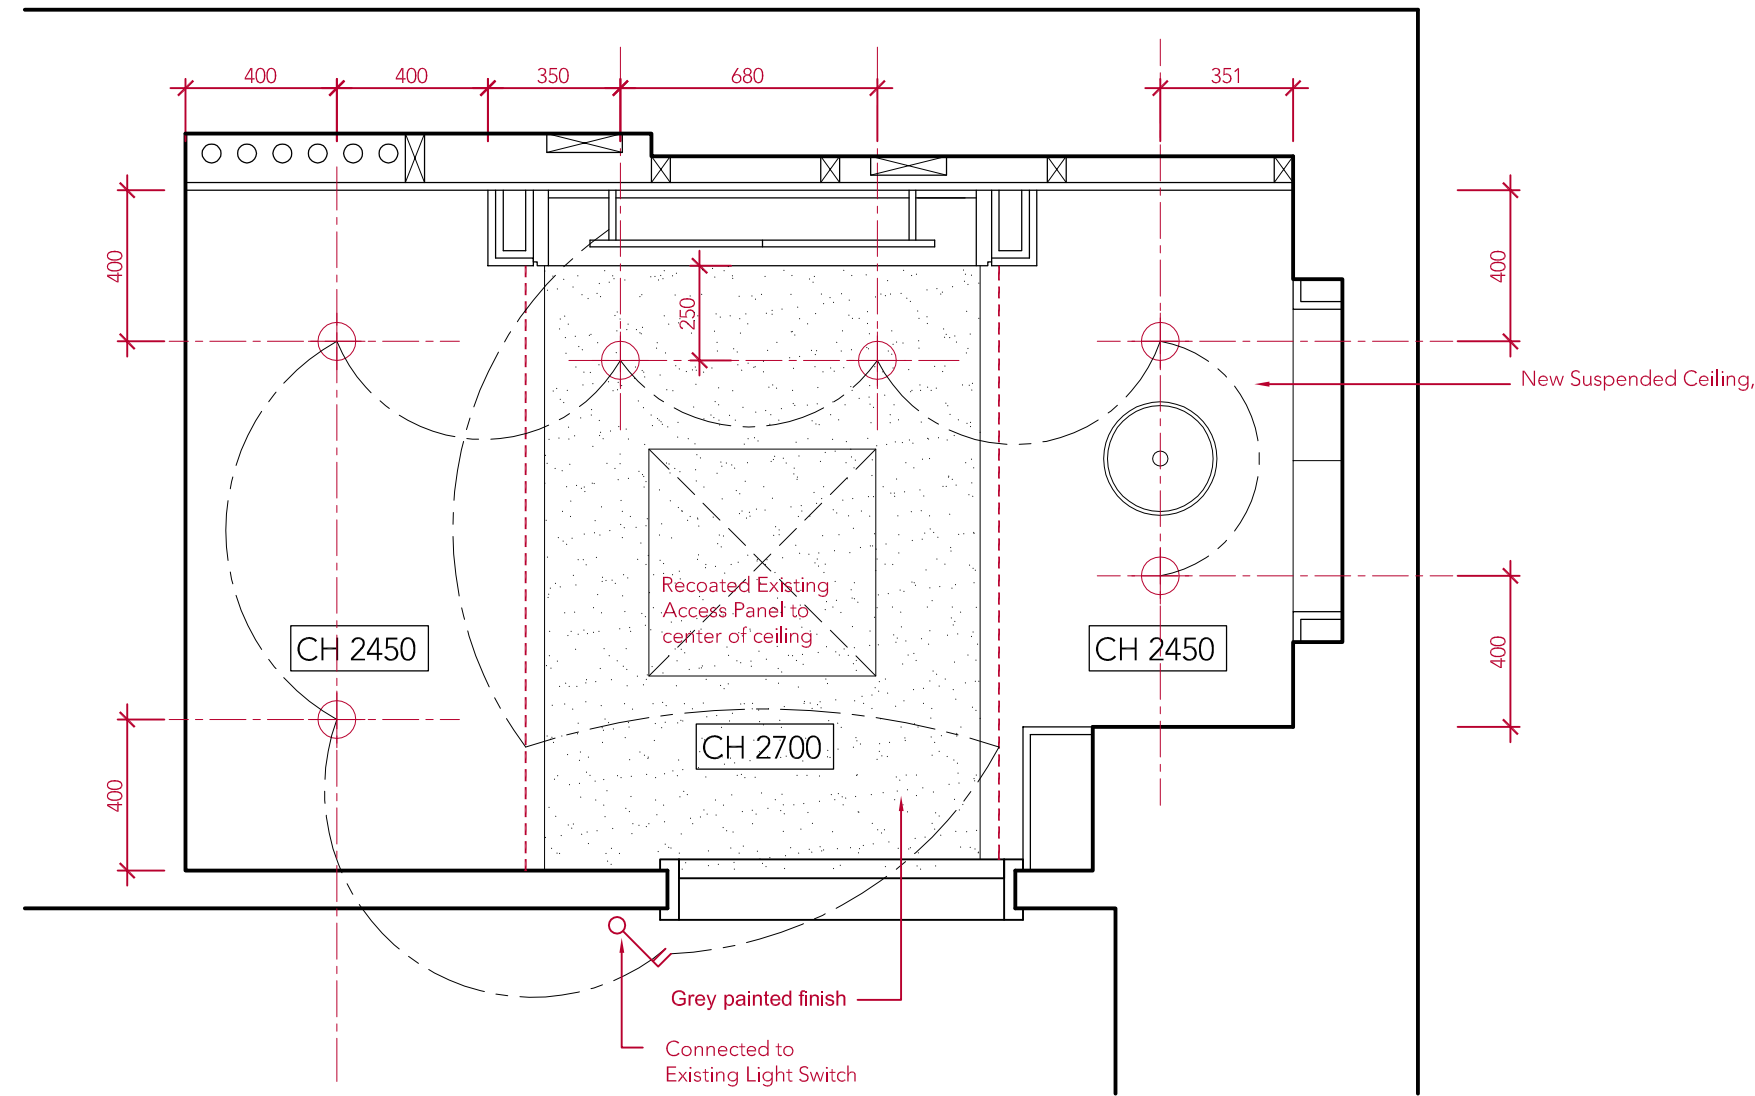


2 Detail Reflected Ceiling plan for Master Bathroom
scale 1:20

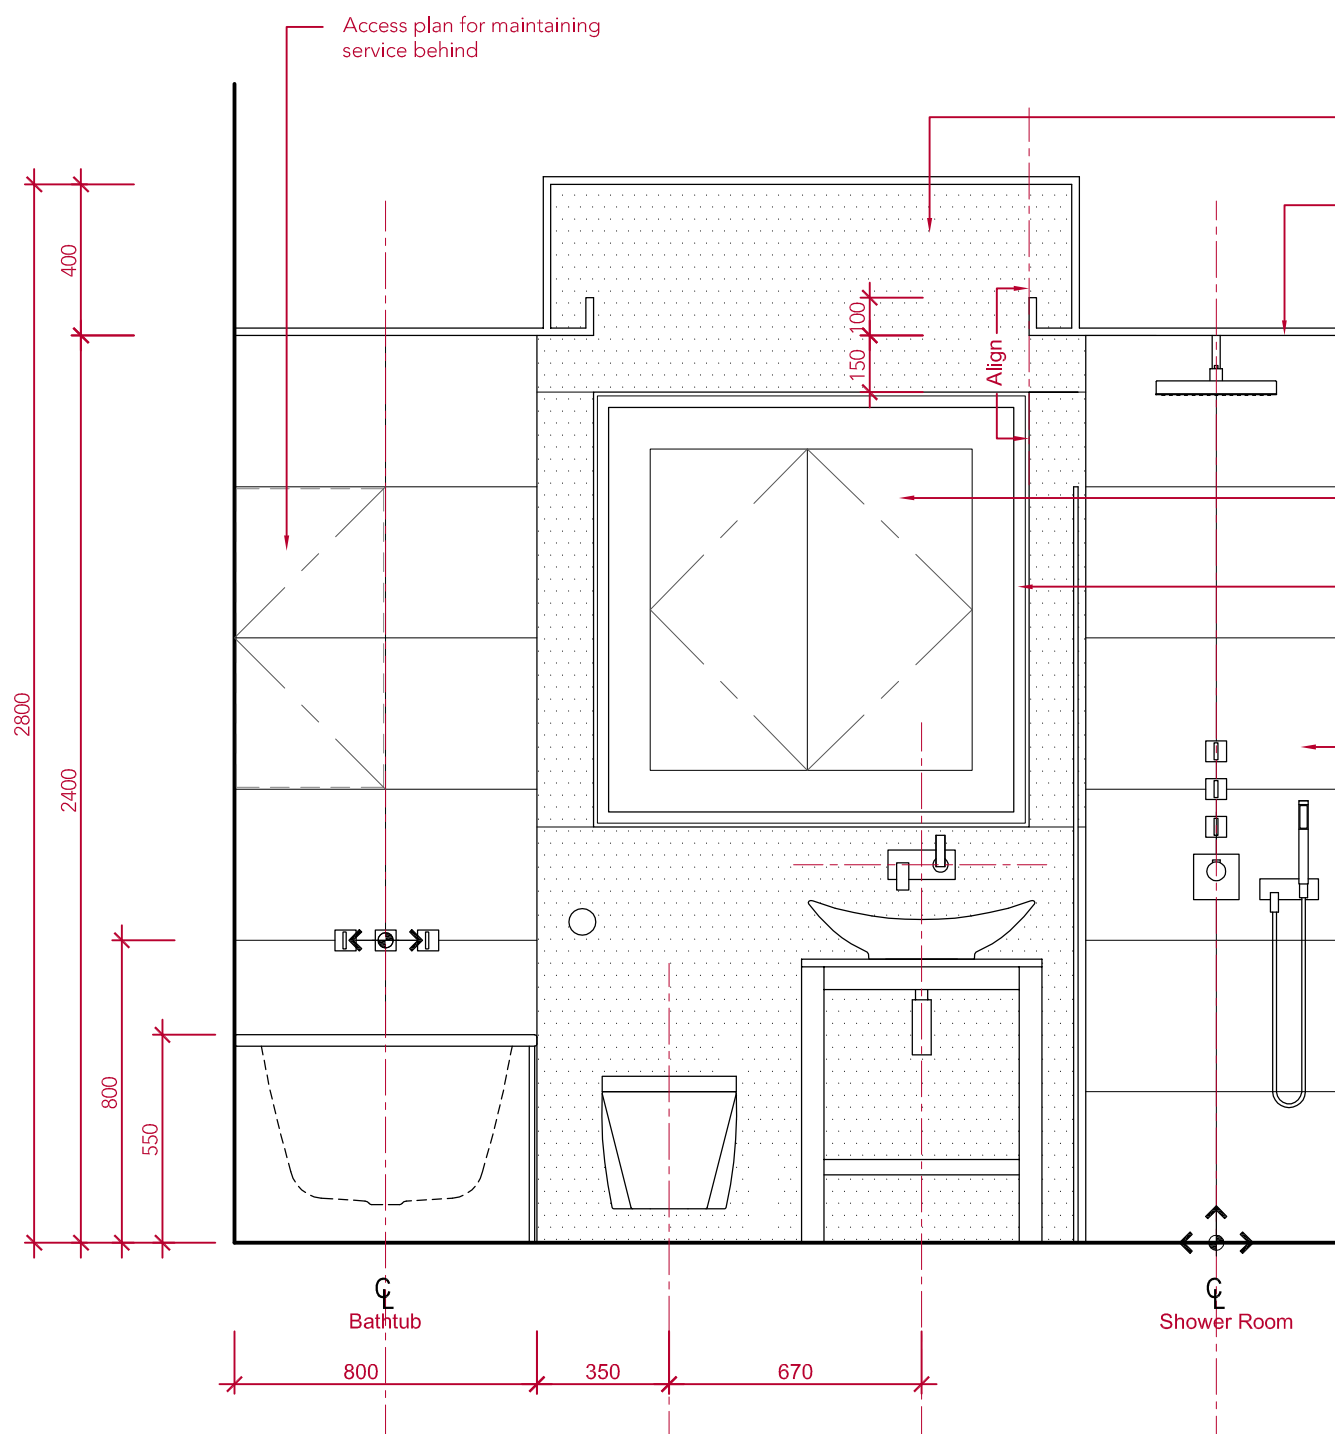


3 Elevation A
scale 1:20

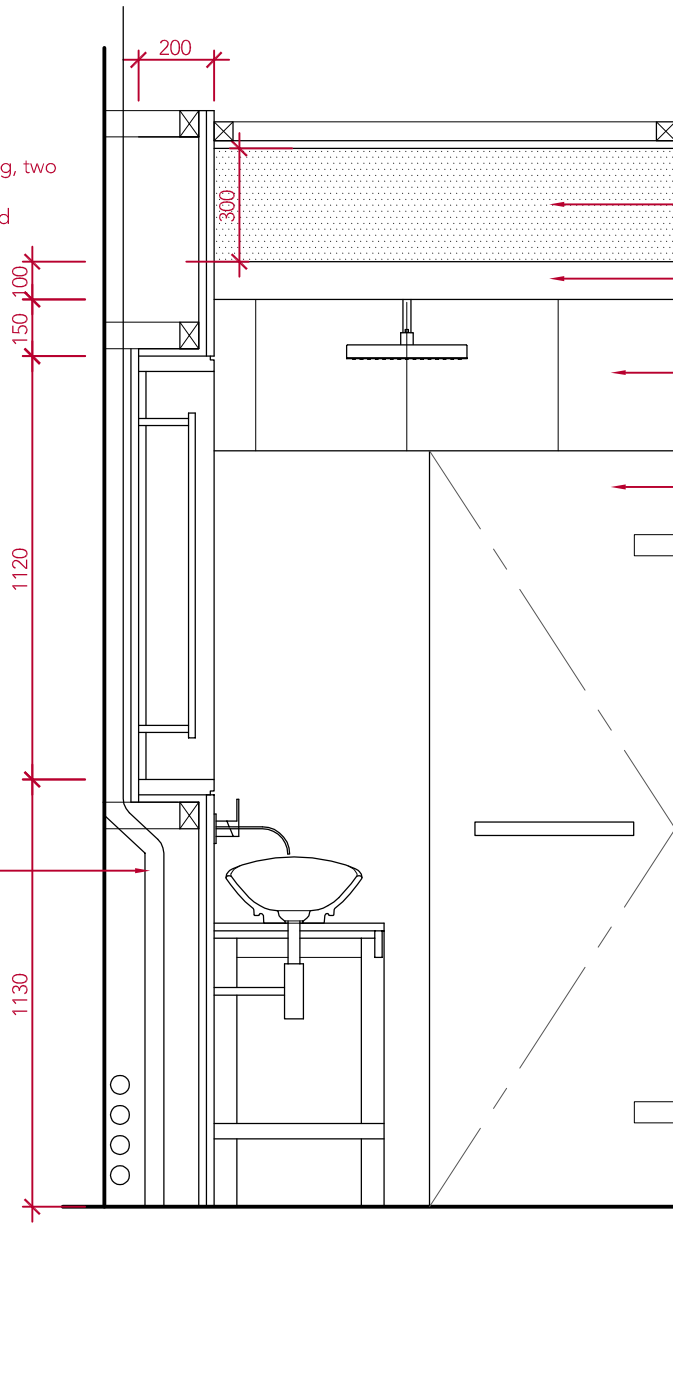


4 Elevation B
scale 1:20

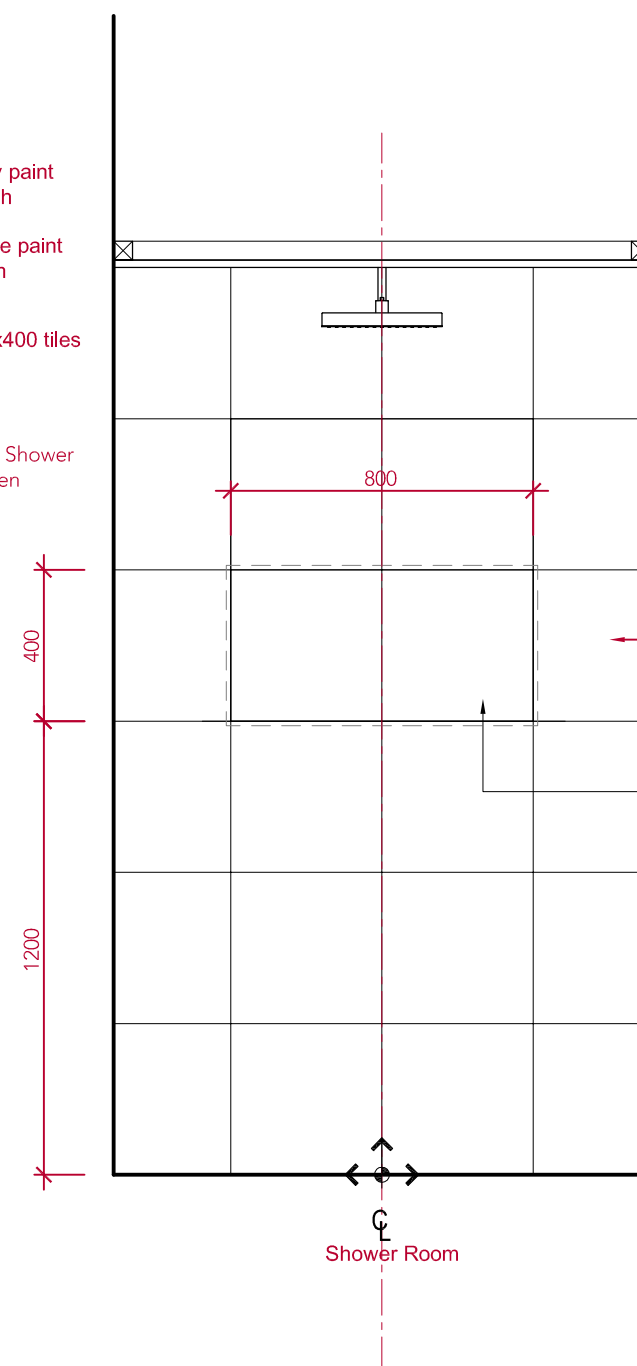

5 Elevation C
scale 1:20

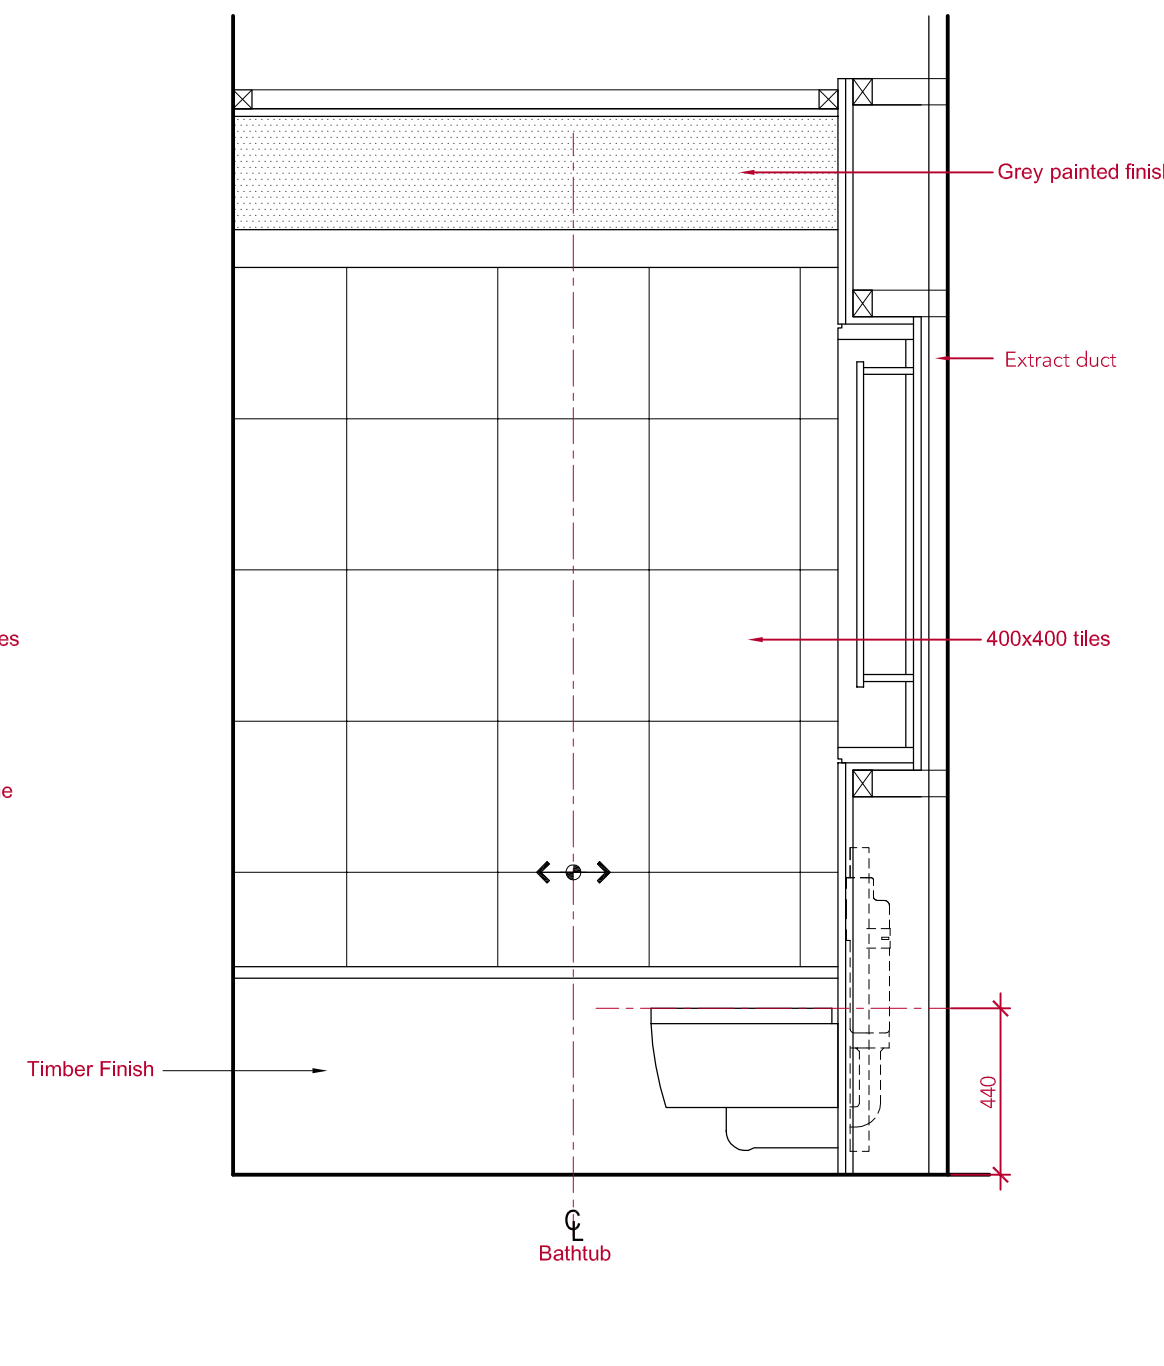

6 Elevation D
scale 1:20

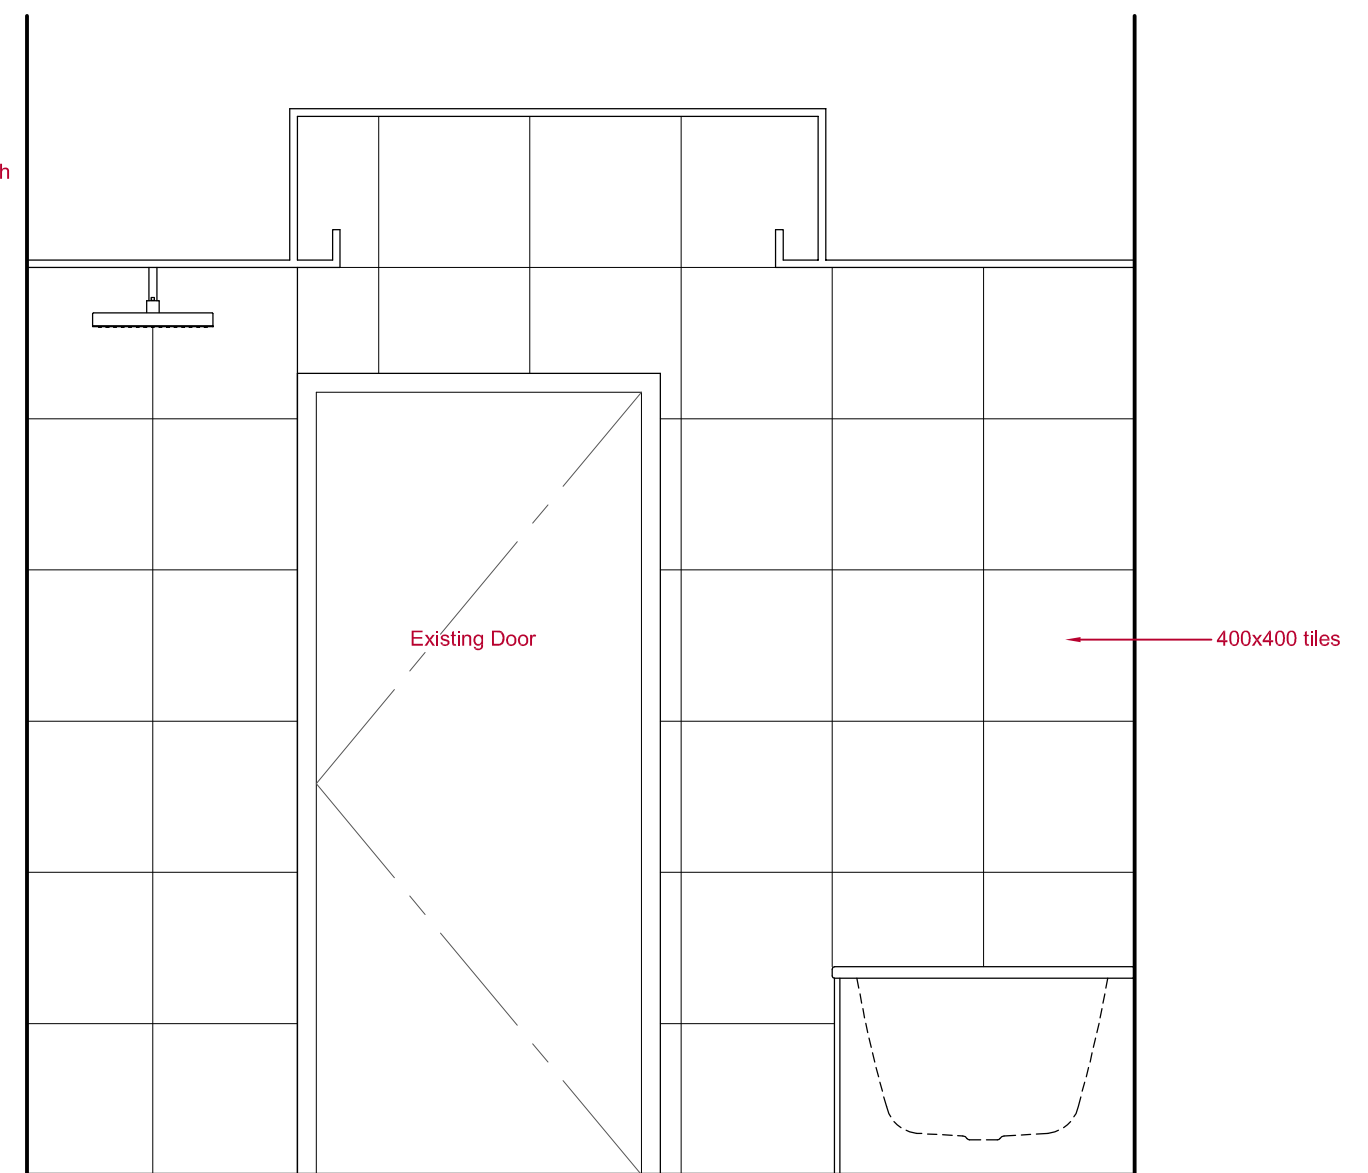

7 Elevation F
scale 1:20