


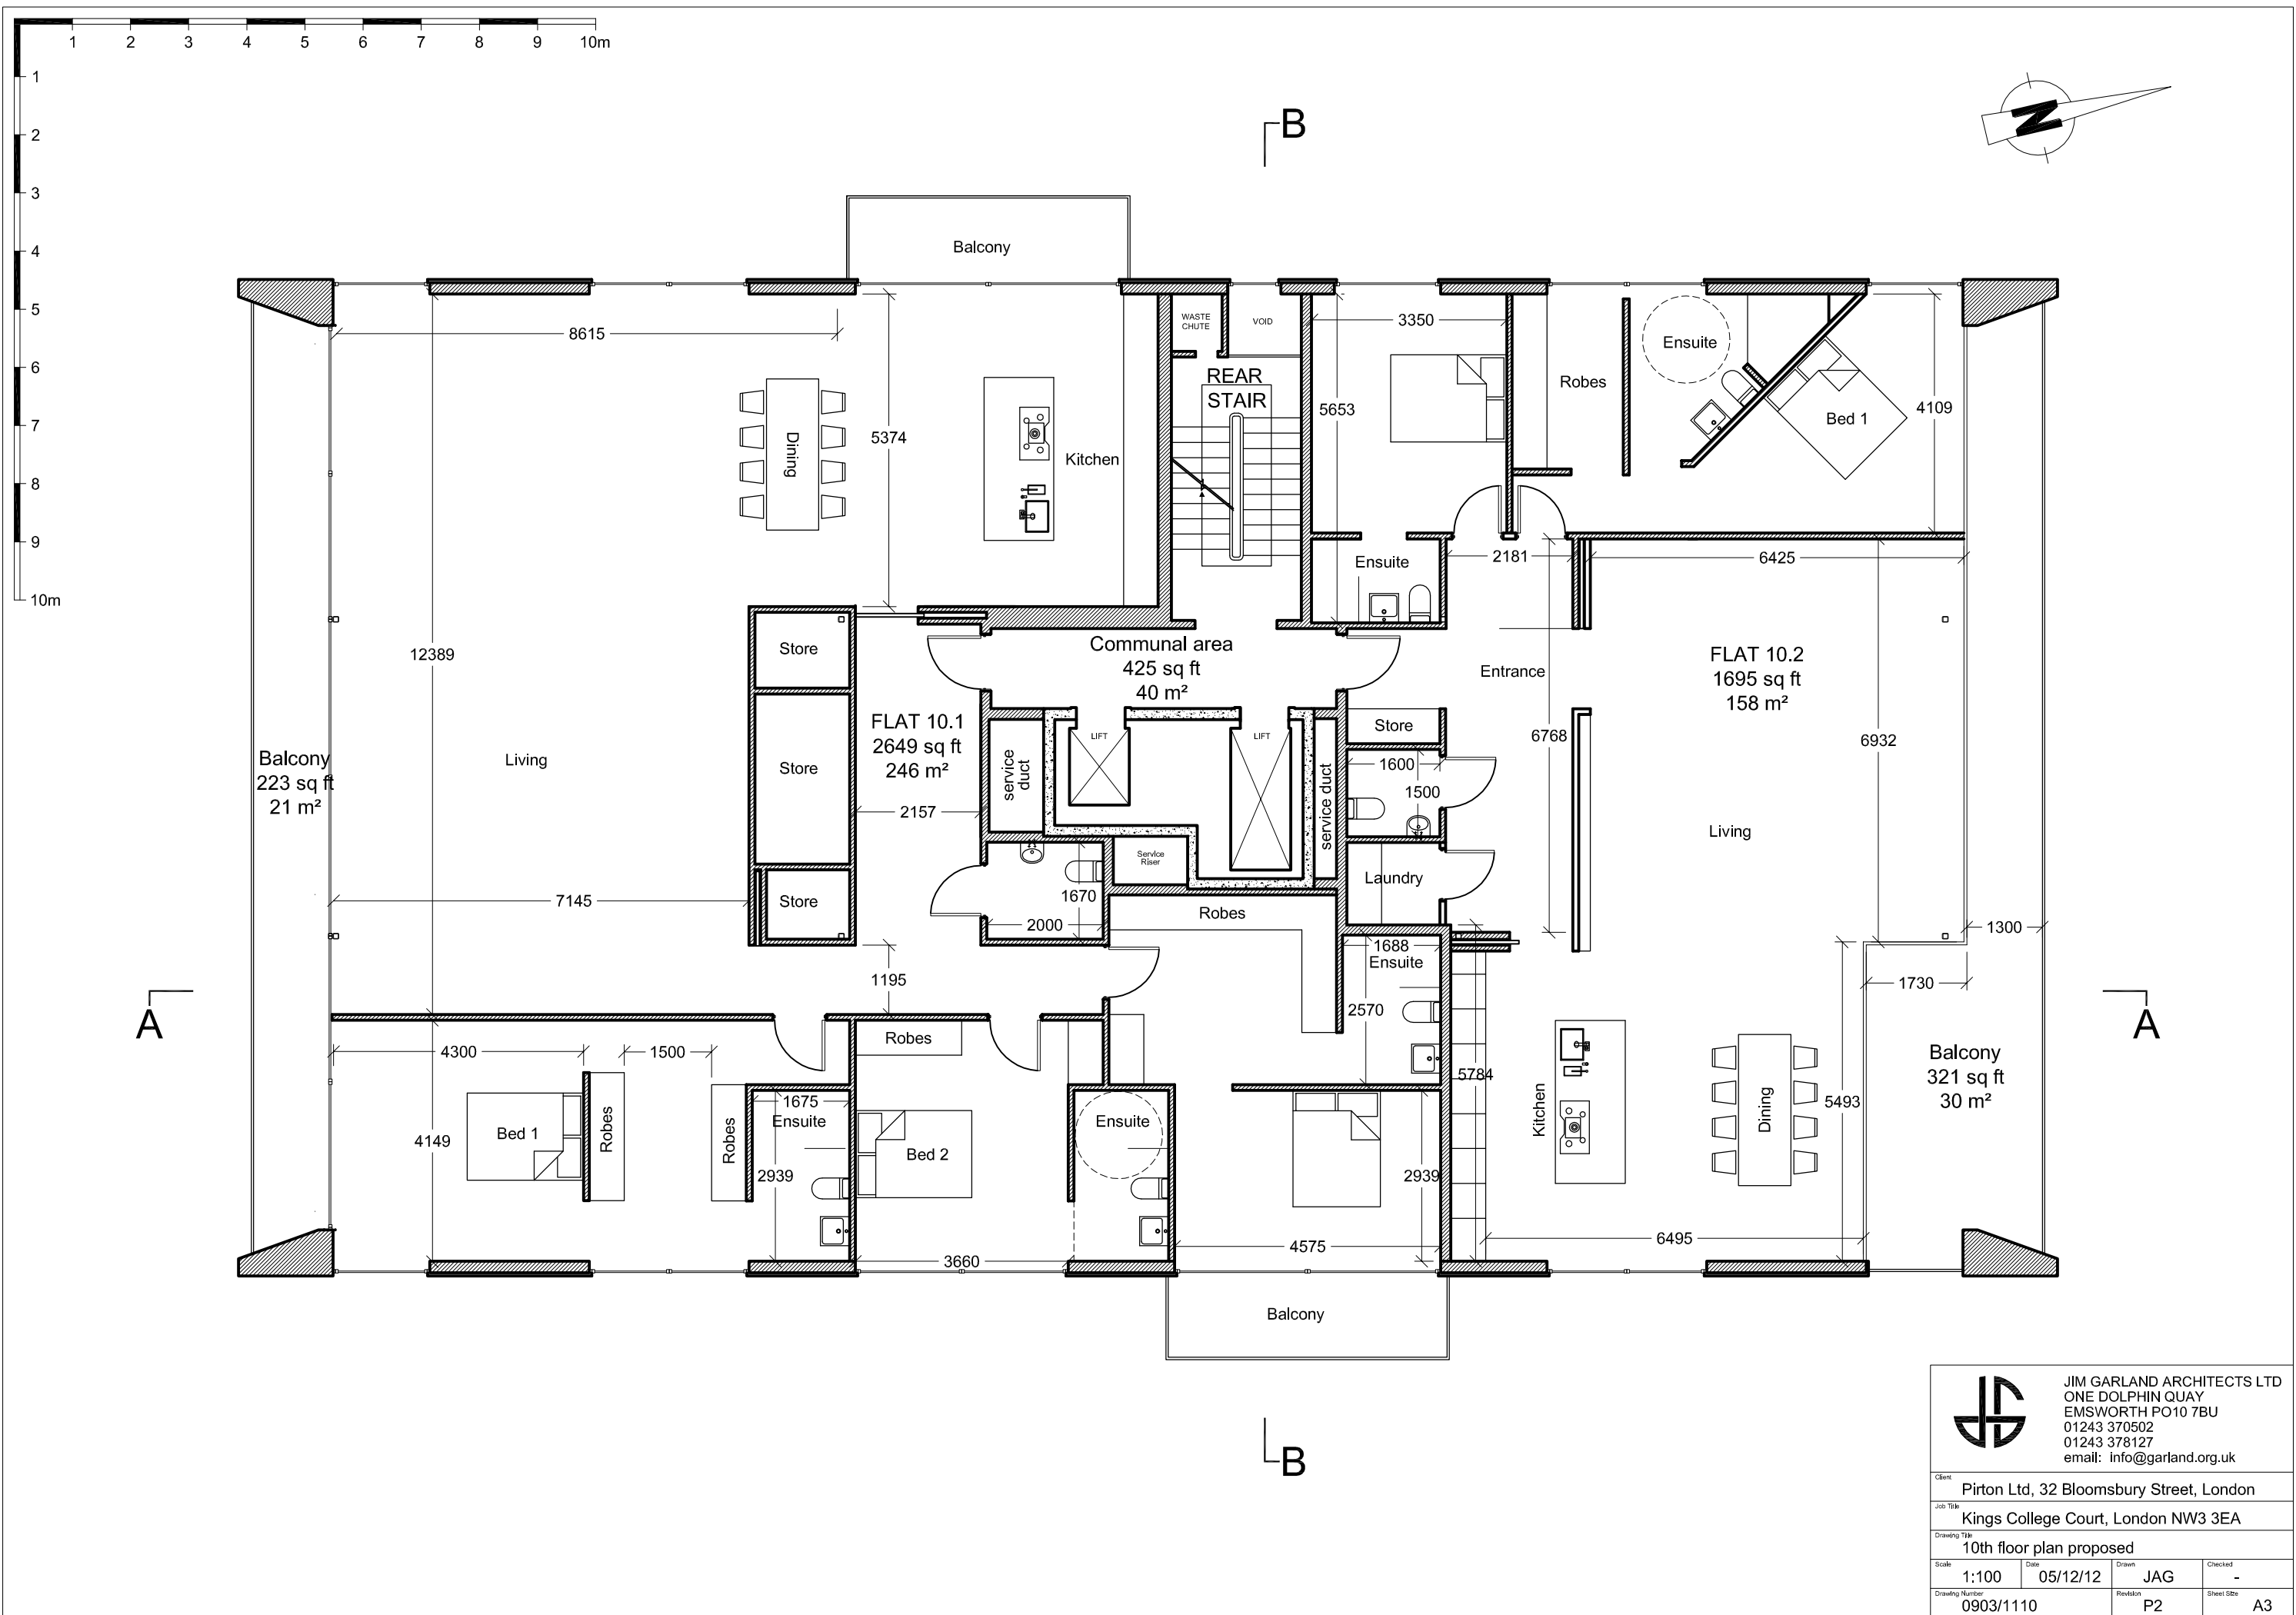



JIM GARLAND ARCHITECTS LTD
ONE DOLPHIN QUAY
EMSWORTH PO10 7BU
01243 370502
01243 378127
email: info@garland.org.uk

Client			
Pirton Ltd, 32 Bloomsbury Street, London			
Job Title			
Kings College Court, London NW3 3EA			
Drawing Title			
10th floor plan proposed			
Scale	Date	Drawn	Checked
1:100	05/12/12	JAG	-
Drawing Number	Revision	Sheet Size	
0903/1110	P2	A3	