




Dorney House

Fellows Road

Britannia
Hotel

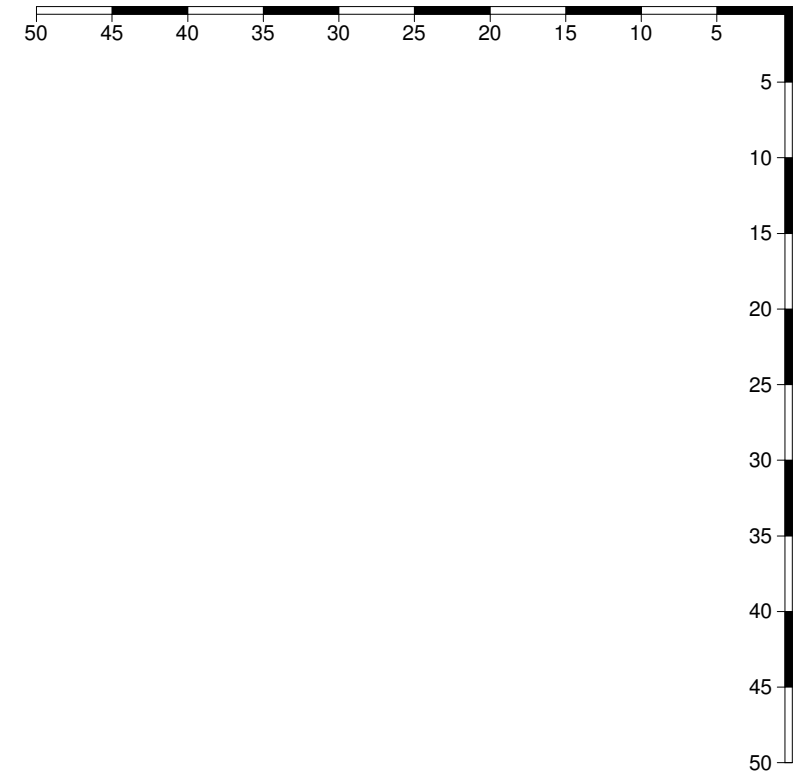

JIM GARLAND ARCHITECTS LTD
ONE DOLPHIN QUAY
EMSWORTH - PO10 7BU
tel: 01243 370502
fax: 01243 378127
email: info@garland.org.uk

Client Pirton Ltd, 32 Bloomsbury Street, London			
Project Kings College Court, London NW3 3EA			
Drawing Title South elevation context proposed 1/500			
Scale 1 : 500	Date of 1st Issue 05/12/12	Drawn JAG	Checked JAG
Drawing Number 0903/2001		Revision P1	Sheet Size A3