


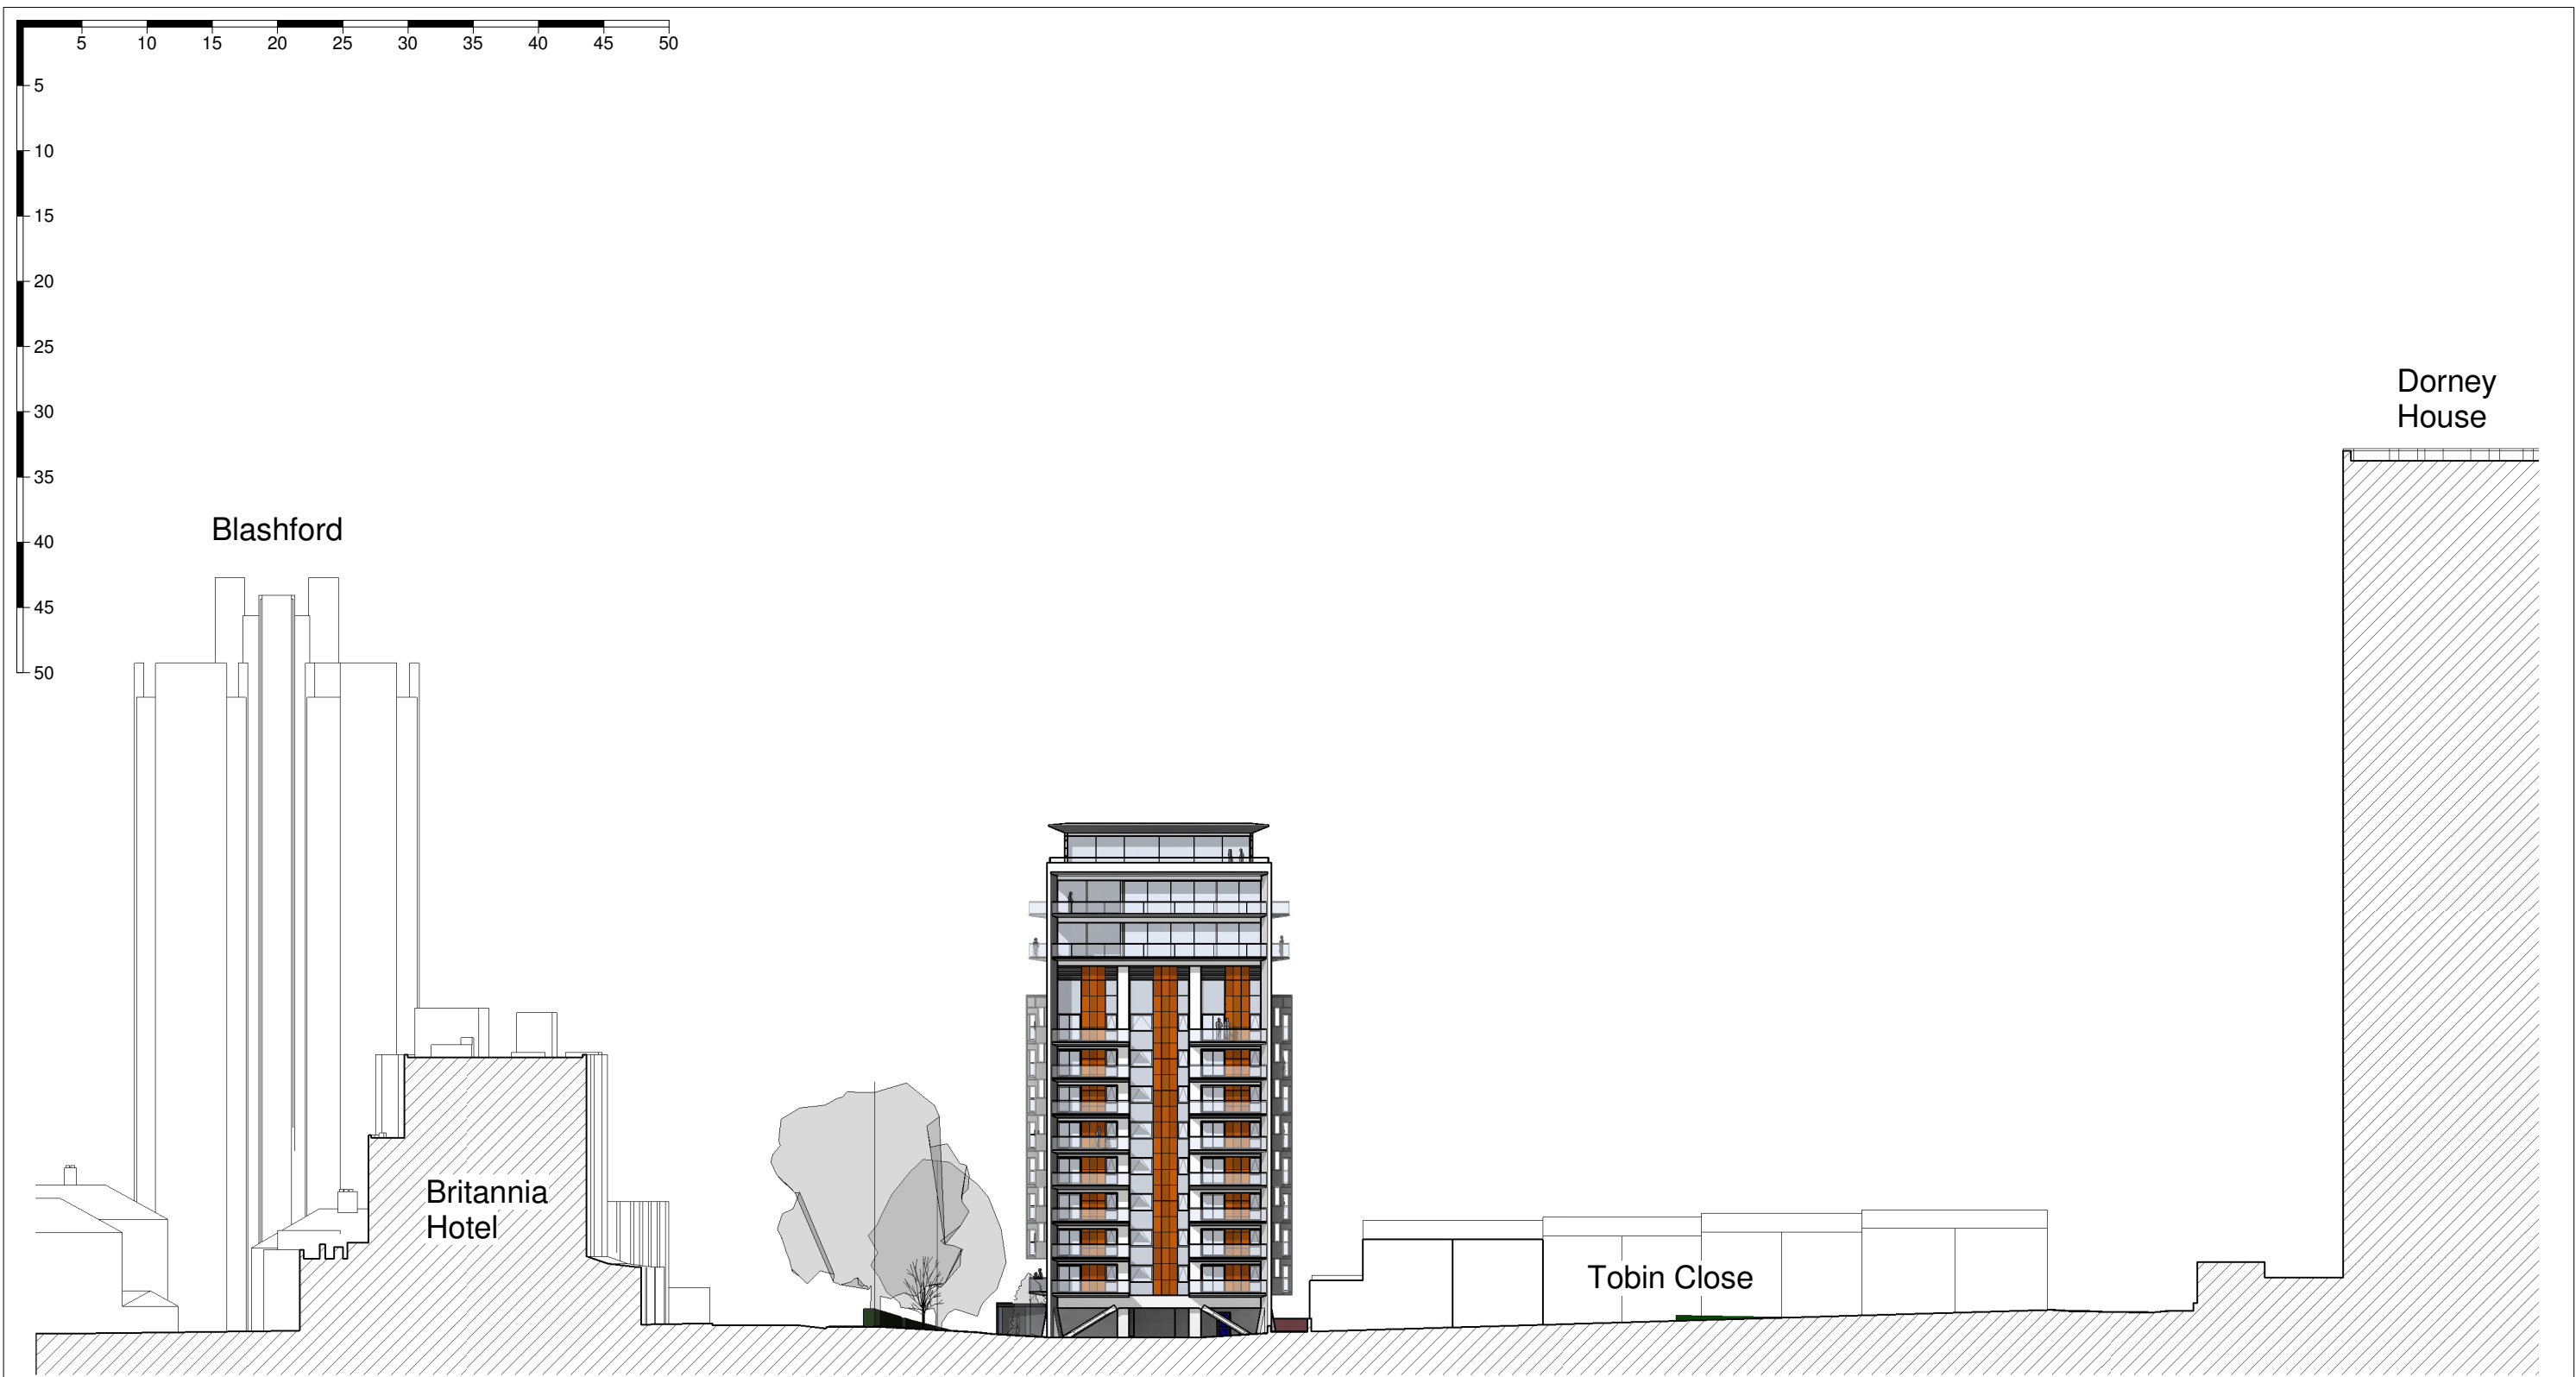



JIM GARLAND ARCHITECTS LTD  
ONE DOLPHIN QUAY  
EMSWORTH - PO10 7BU  
tel: 01243 370502  
fax: 01243 378127  
email: info@garland.org.uk

|                                                         |                               |                |                  |
|---------------------------------------------------------|-------------------------------|----------------|------------------|
| Client<br>Pirton Ltd, 32 Bloomsbury Street, London      |                               |                |                  |
| Project<br>Kings College Court, London NW3 3EA          |                               |                |                  |
| Drawing Title<br>North elevation context proposed 1/500 |                               |                |                  |
| Scale<br>1 : 500                                        | Date of 1st Issue<br>05/12/12 | Drawn<br>JAG   | Checked<br>JAG   |
| Drawing Number<br>0903/2003                             |                               | Revision<br>P1 | Sheet Size<br>A3 |