


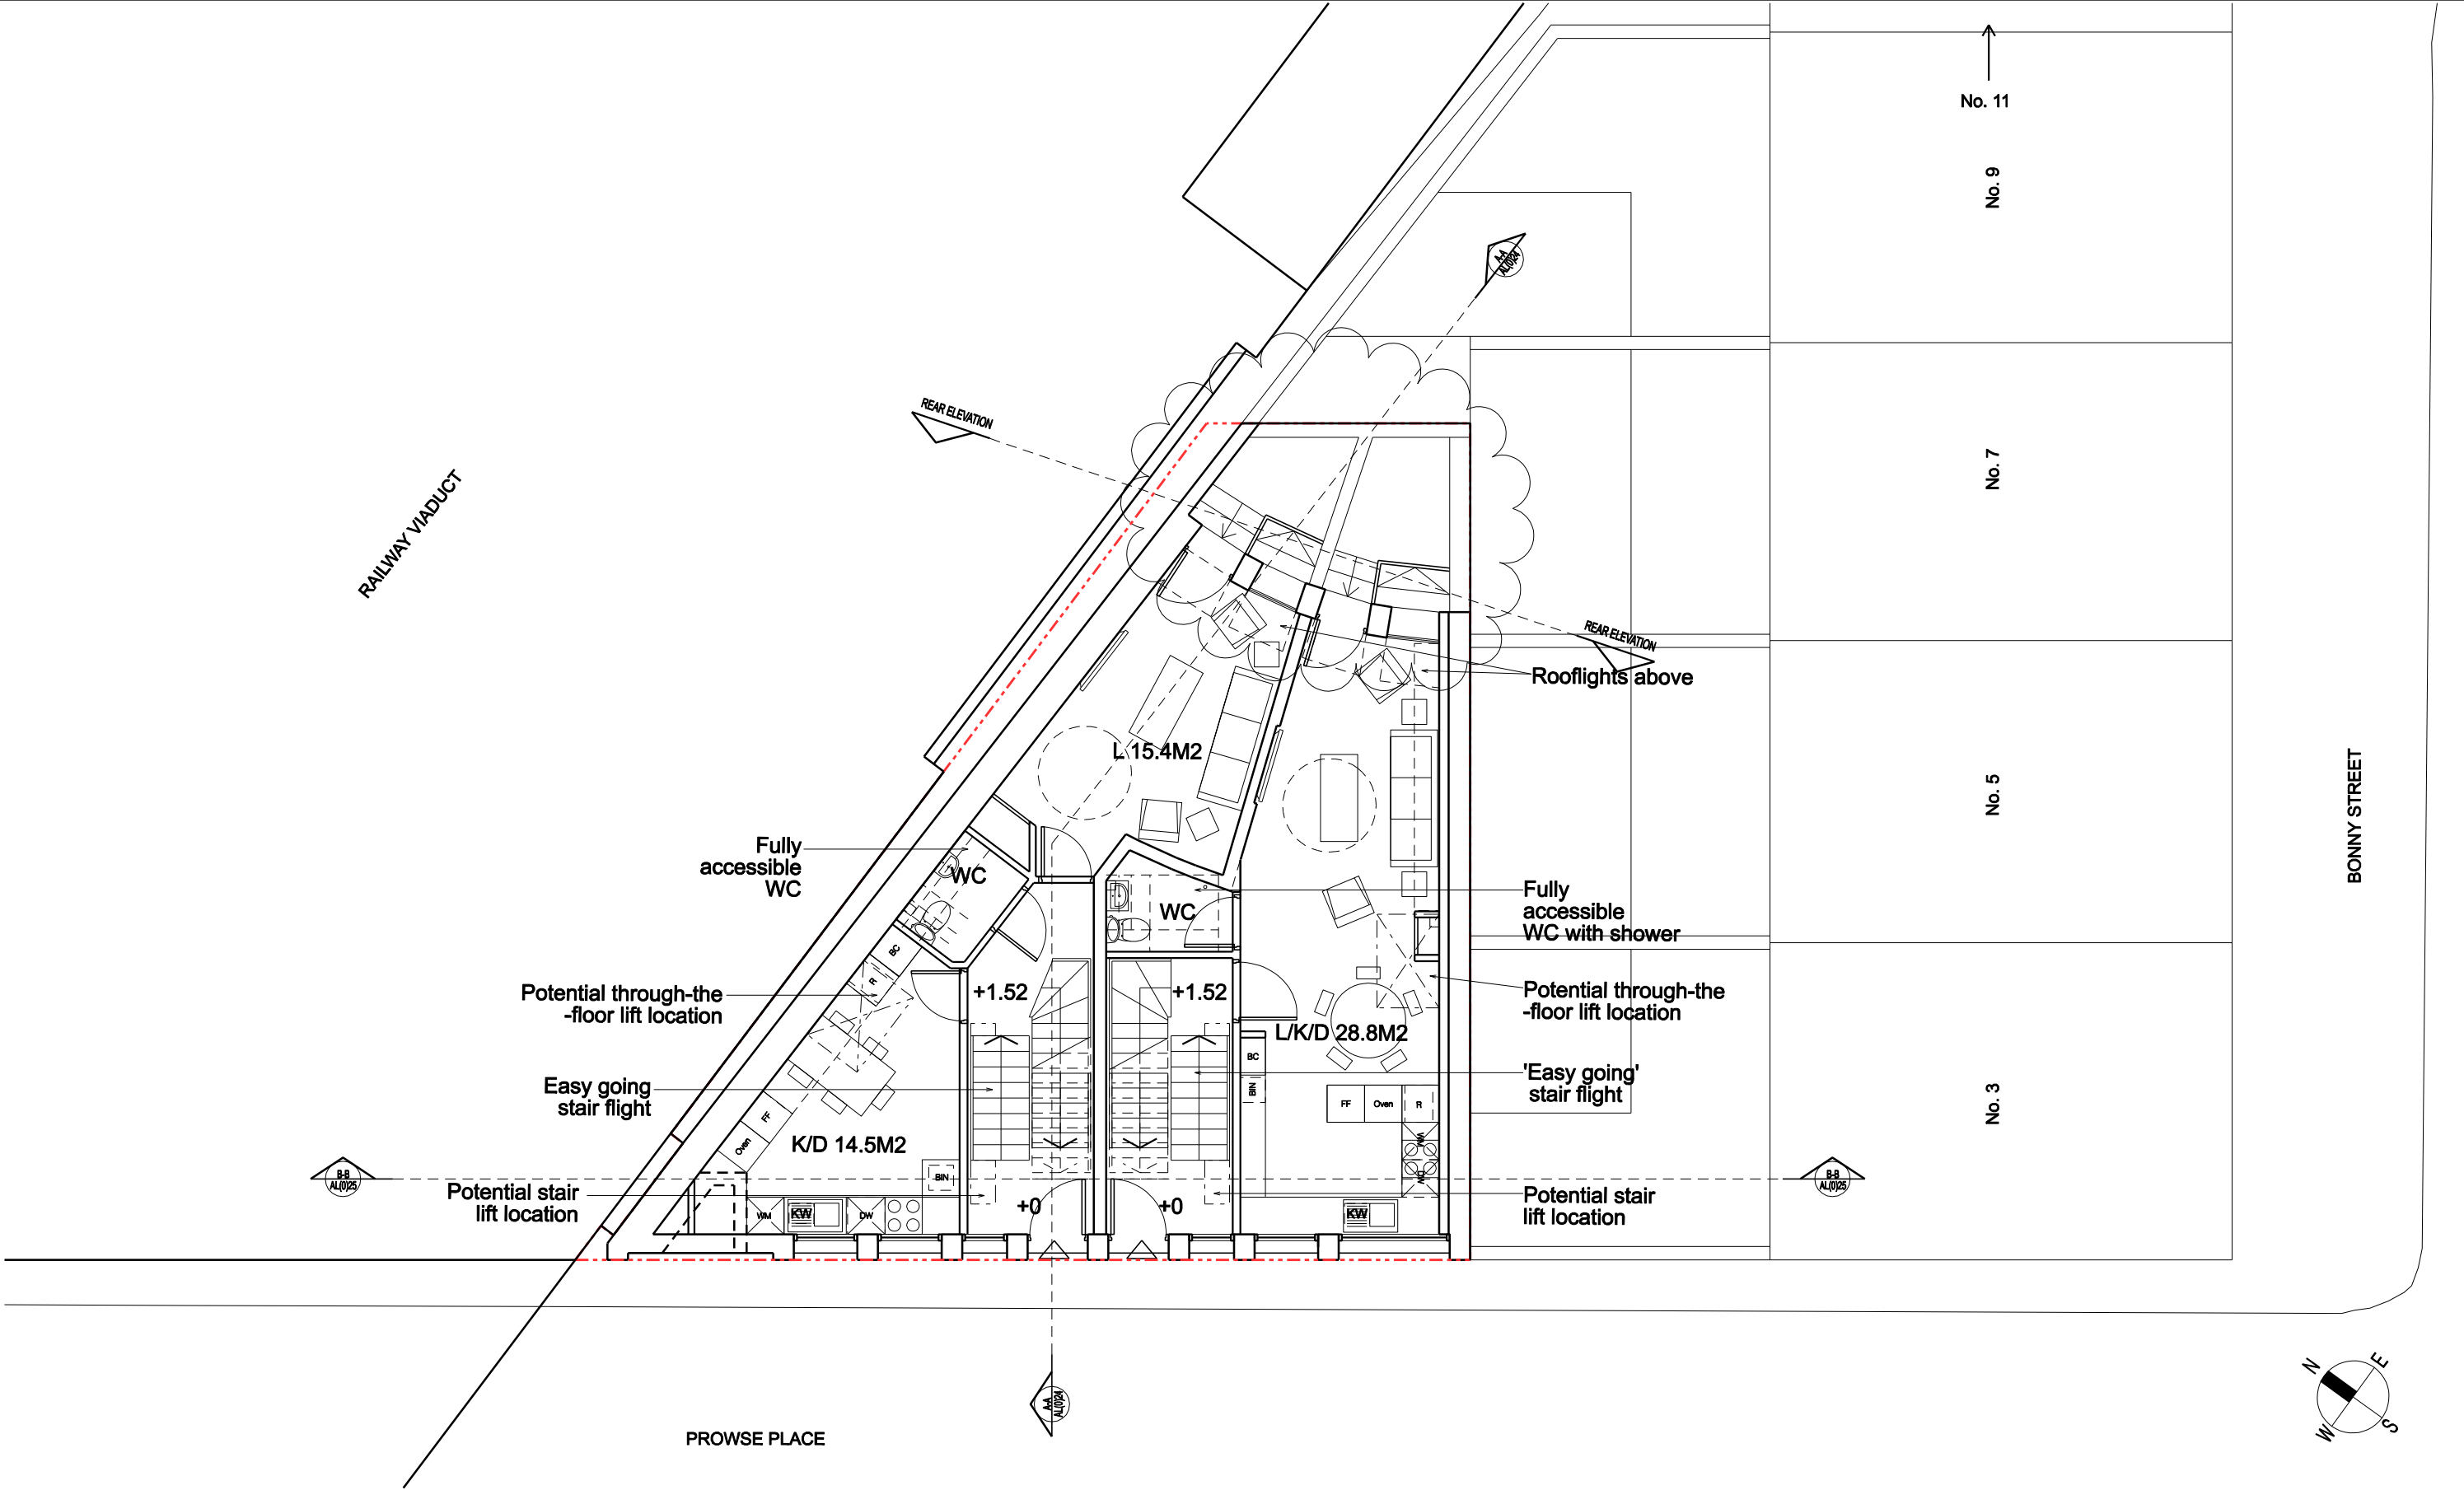

Revisions:				Revisions:			
Suffix	Date	Drawn by		Suffix	Date	Drawn by	
A	14/12/12	AS	Rear yard updated	-			
-				-			
-				-			
-				-			
-				-			
-				-			
-				-			
-				-			
-				-			

PLANNING

Job Name: 2-4 PROWSE PLACE LONDON, NW1 9PH			
Drawing Title: UPPER GROUND FLOOR PLAN			
Scale: 1:100@A3	Date: 11/2012	Drawn: CLC	Checked: PW

european urban architecture		
4TH FLOOR, SOPHIA HOUSE 32-34 FEATHERSTONE STREET, LONDON, EC1Y 2BJ TEL: 020 7250-0090 FAX: 020 7250-0983 www.europeanurban.com		
Job Ref: 1046R	Drawing number: AL(0)021	Revision: A