


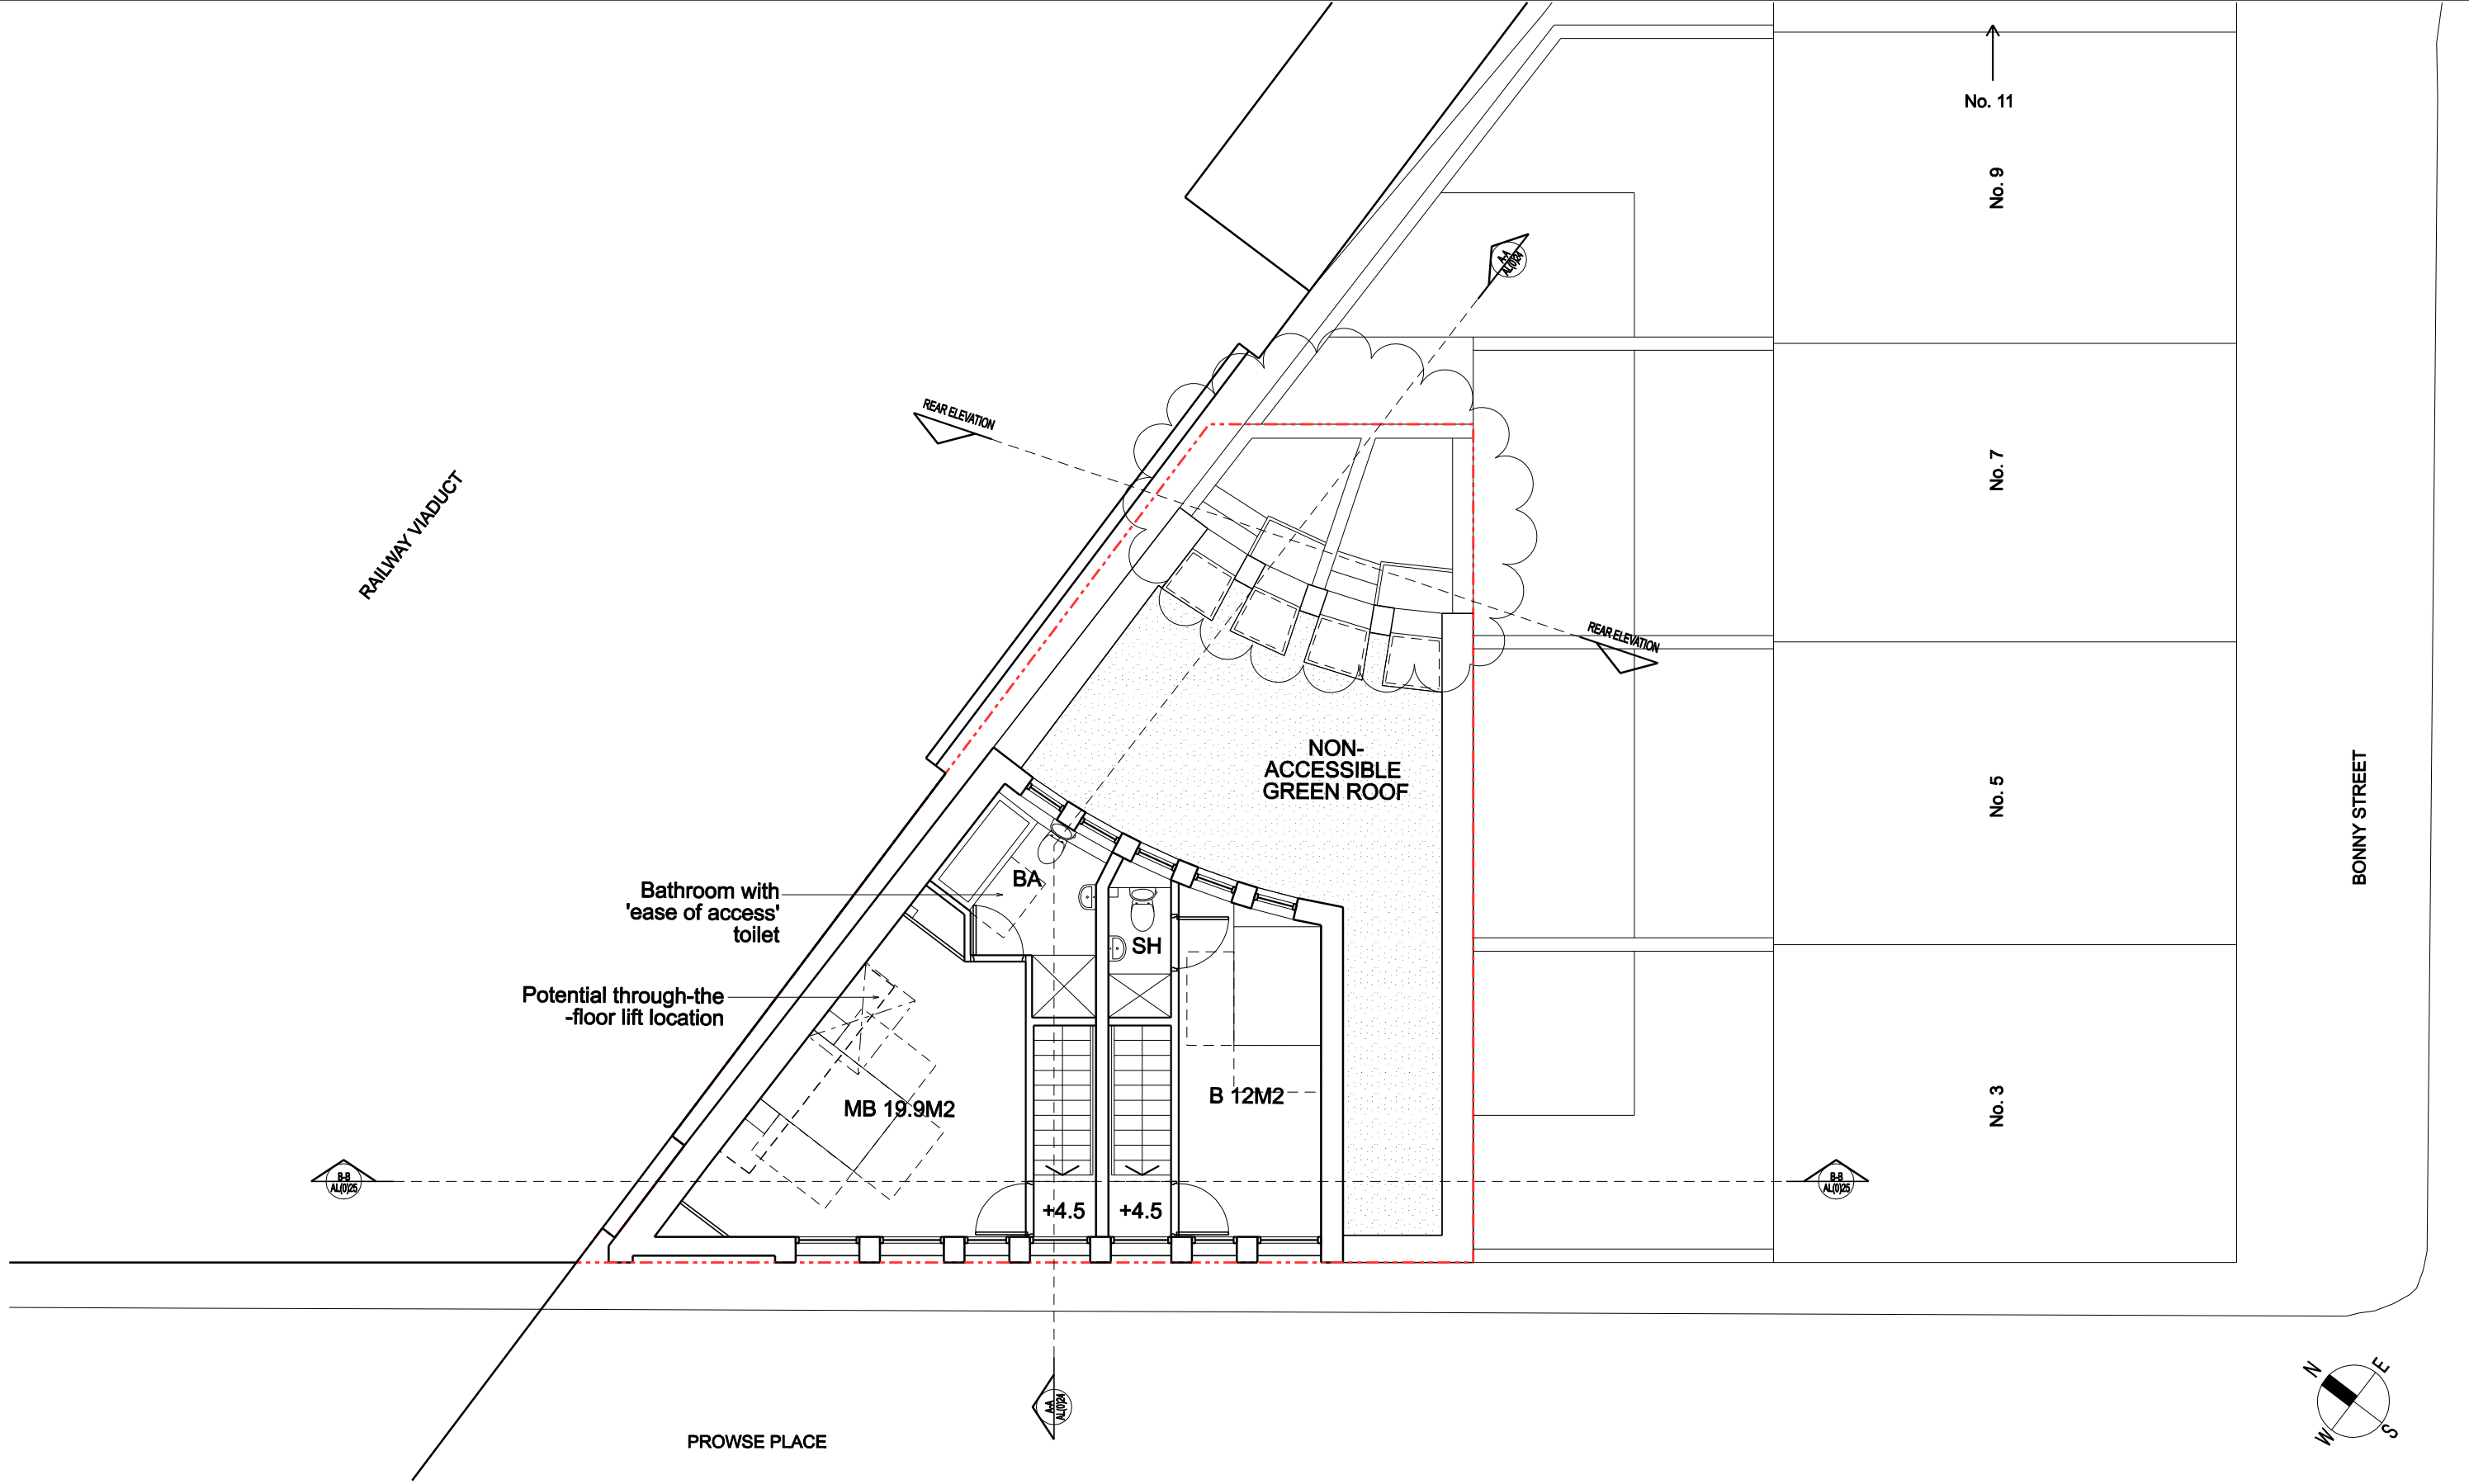

Revisions:				Revisions:			
Suffix	Date	Drawn by		Suffix	Date	Drawn by	
A	14/12/12	AS	Rear yard updated	-	-	-	-
-	-	-	-	-	-	-	-
-	-	-	-	-	-	-	-
-	-	-	-	-	-	-	-
-	-	-	-	-	-	-	-
-	-	-	-	-	-	-	-
-	-	-	-	-	-	-	-
-	-	-	-	-	-	-	-
-	-	-	-	-	-	-	-

PLANNING

Job Name: 2-4 PROWSE PLACE LONDON, NW1 9PH				eu architecture 4TH FLOOR, SOPHIA HOUSE 32 -34 FEATHERSTONE STREET, LONDON, EC1Y 2BJ TEL: 020 7250-0090 FAX: 020 7250-0983 www.europeanurban.com			
Drawing Title: FIRST FLOOR PLAN							
Scale: 1:100@A3	Date: 11/2012	Drawn: CLC	Checked: PW	Job Ref: 1046R	Drawing number: AL(0)022	Revision: A	