
 
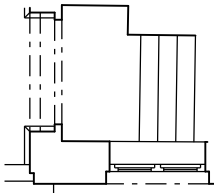


Plans indicate approved
scheme with as yet
unbuilt rear extension.

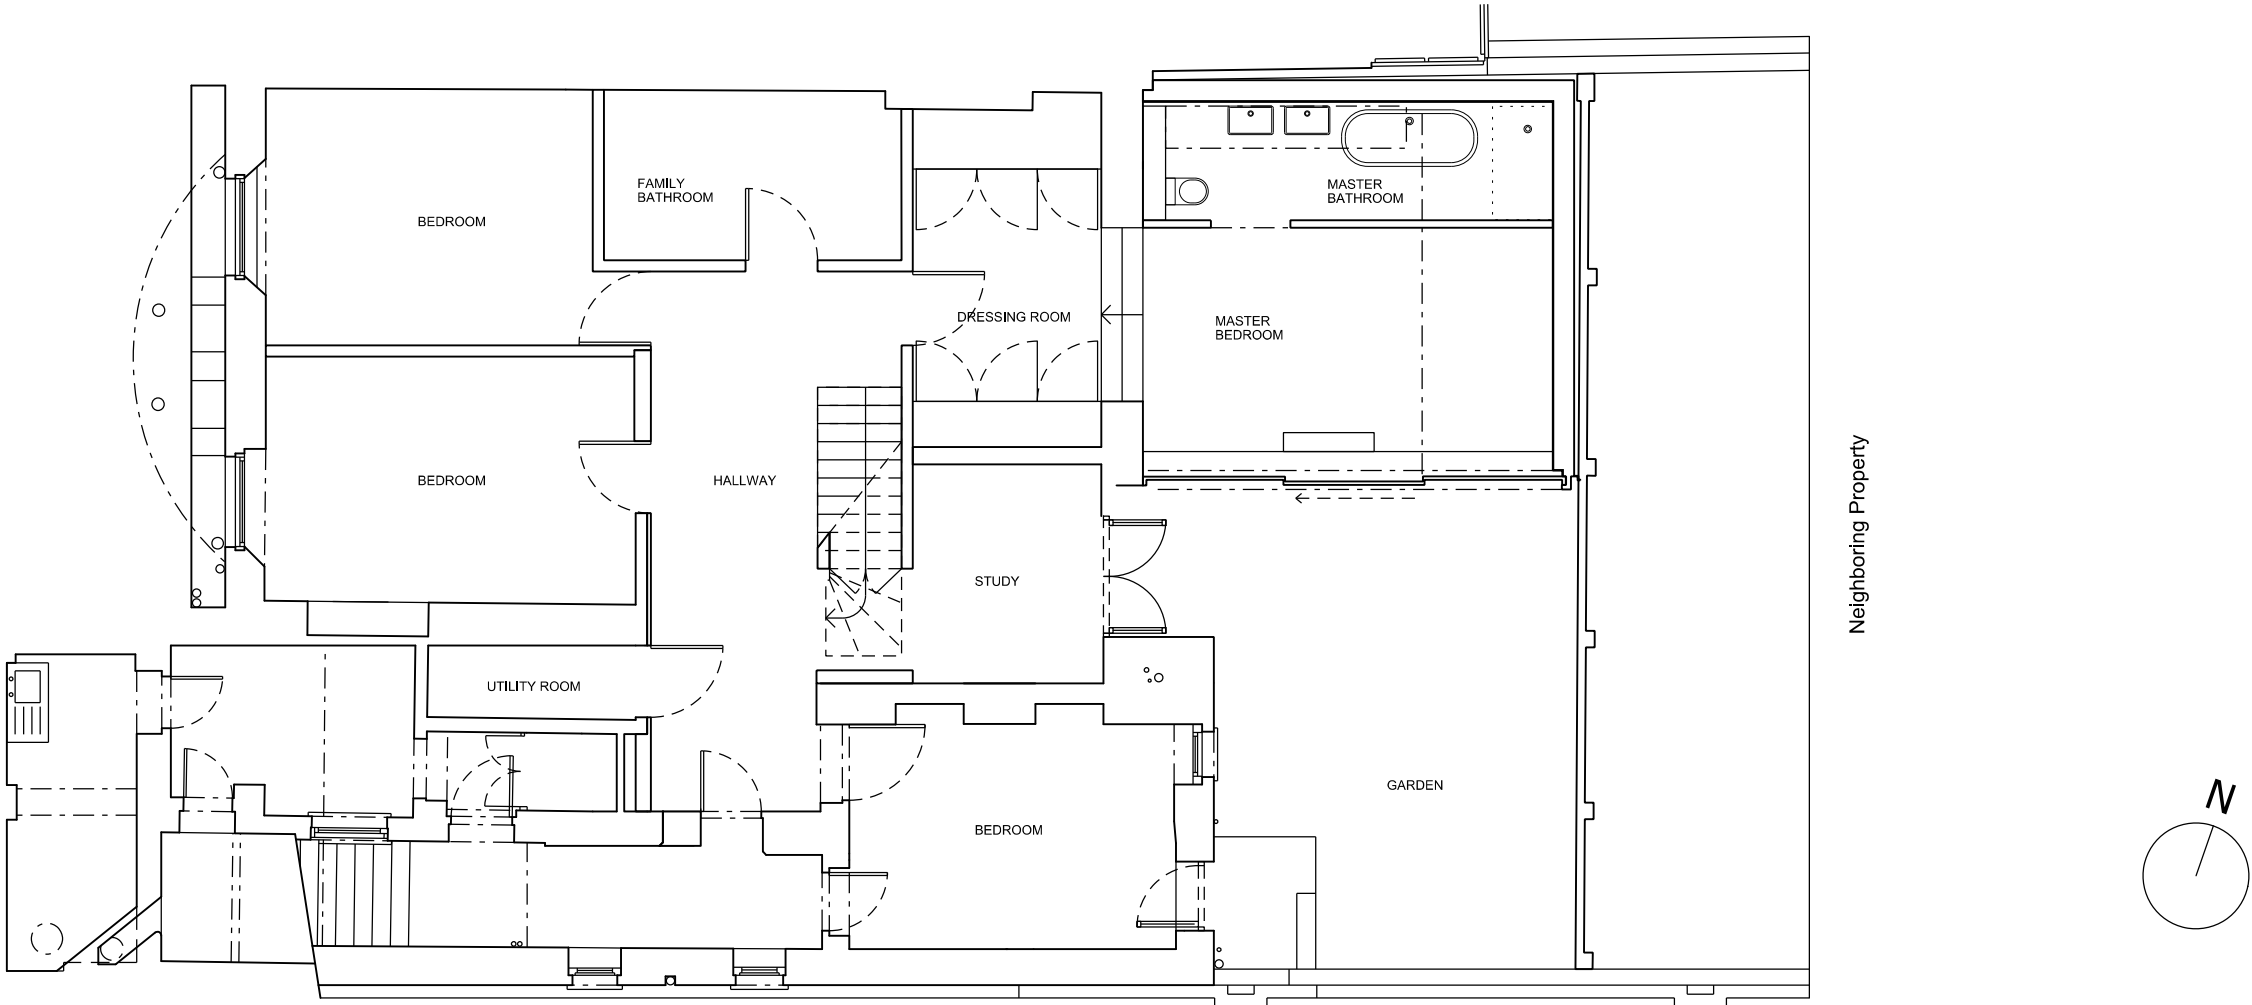

Planning				
Revision description		Date	Init	Rev
RCKa Title		3 Dyers Buildings London EC1N 2JT		
		T	+44 (0) 20 7060 1930	
		F	+44 (0) 20 7060 1940	
		W	www.rcka.co.uk	
General Arrangement Plan Existing Lower Ground Floor Plan Planning				
Project		Client		
Albert Terrace		Mr and Mrs Paulin		
Date	01.10.2010	Drawn by	JH	Checked
				TR
Scale	1-100			
Job No	1015	Drwg No	PL-100	Revision
				-

©2011 RCKa. This drawing is not to be scaled - use written dimensions only. Any discrepancies to be reported to the architect. All dimensions to be checked on site.