
 


Plans indicate approved
scheme with as yet
unbuilt rear extension.

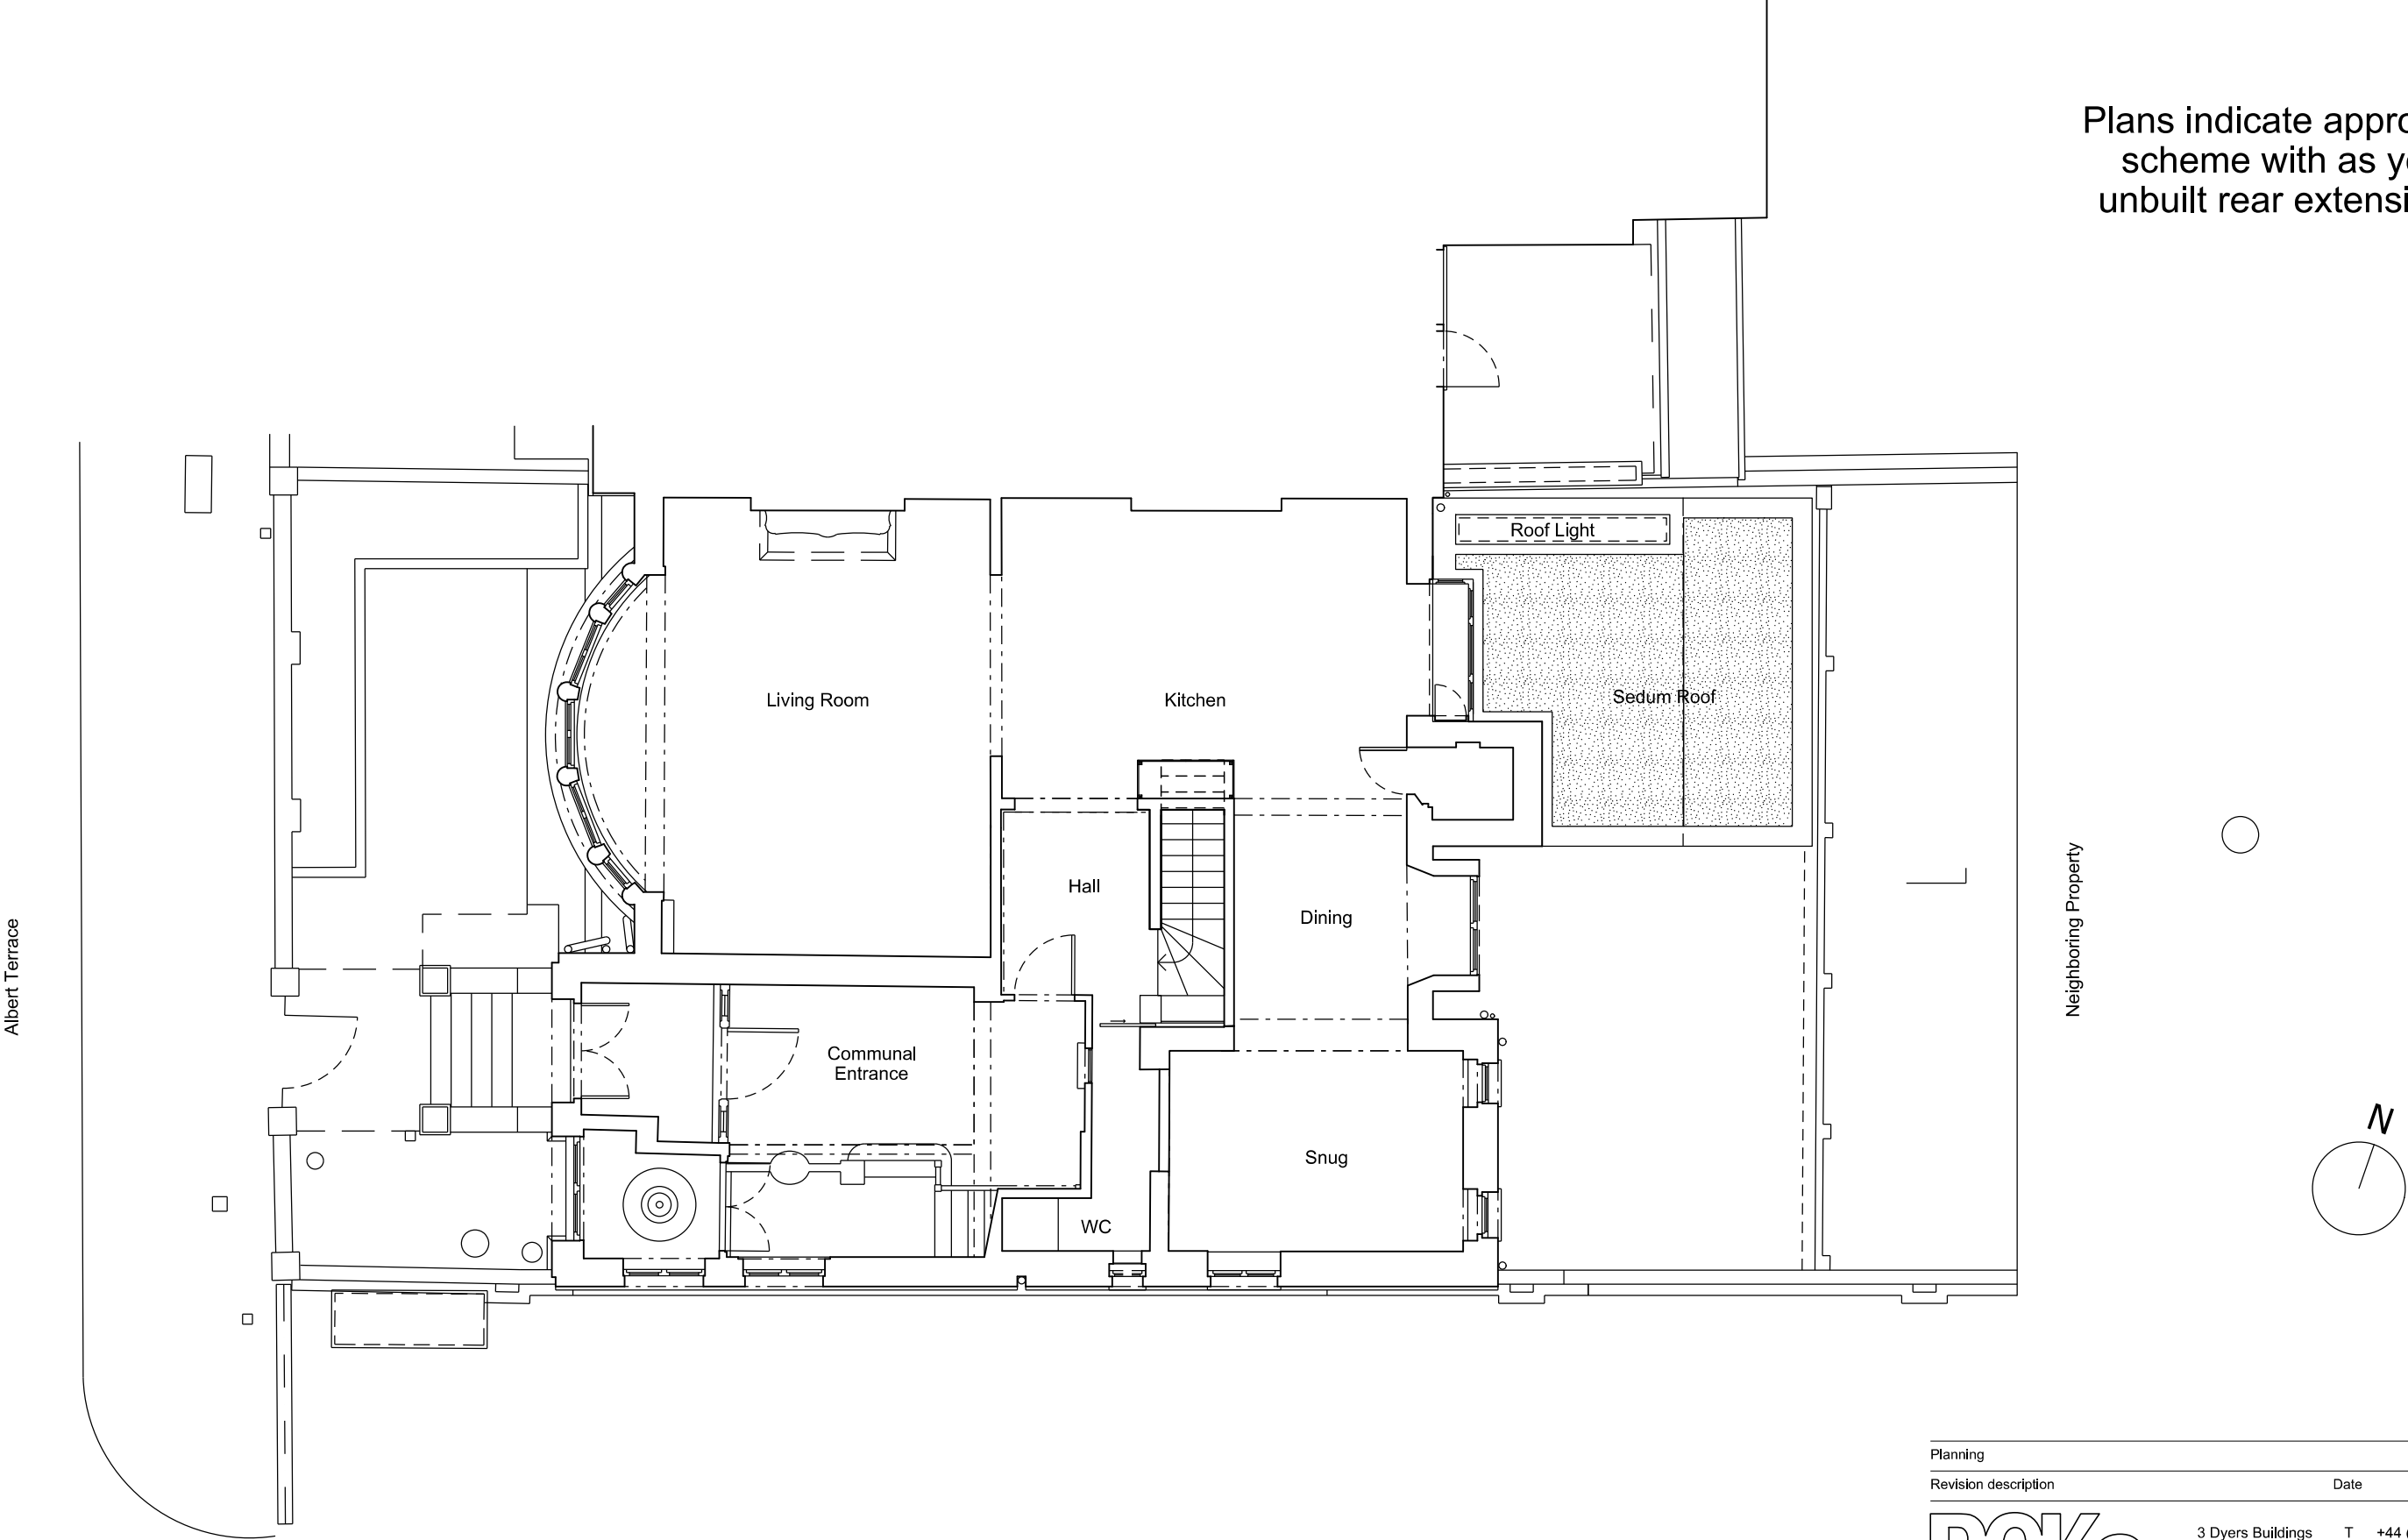

Planning			
Revision description		Date	Init Rev
RCKa 3 Dyers Buildings London EC1N 2JT		T +44 (0) 20 7060 1930 F +44 (0) 20 7060 1940 W www.rcka.co.uk	
Title		General Arrangement Plan Existing Ground Floor Plan Planning	
Project		Client	
Albert Terrace		Mr and Mrs Paulin	
Date	Drawn by	Checked	Scale
12.09.2012	JH	TR	1-100
Job No	Drwg No	Revision	
1015	PL-110	-	

©2011 RCKa. This drawing is not to be scaled - use written dimensions only. Any discrepancies to be reported to the architect. All dimensions to be checked on site.