




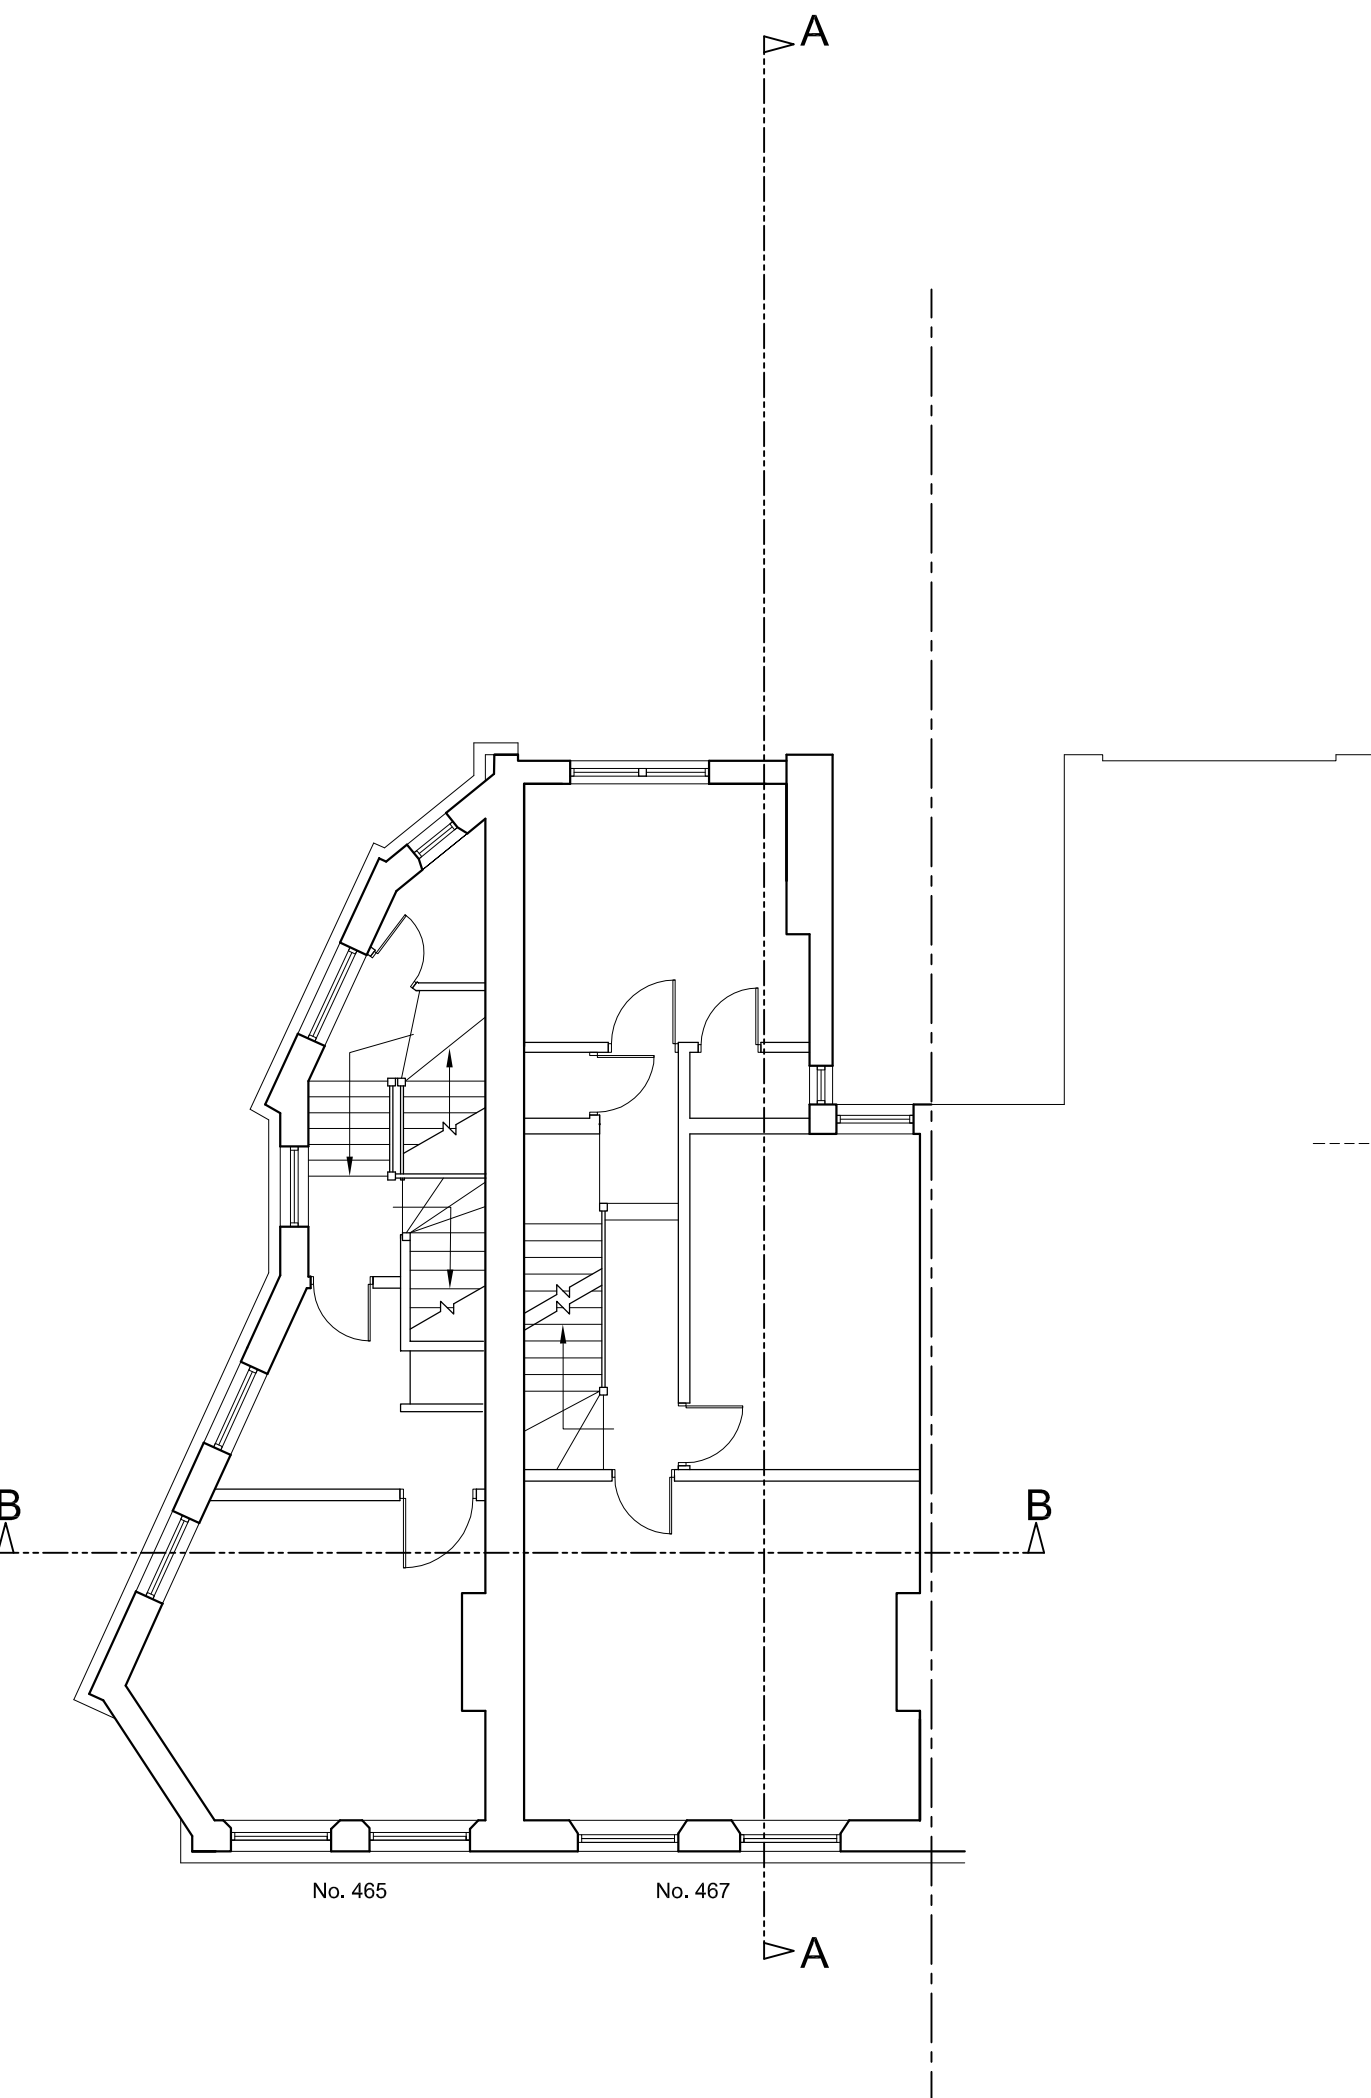


Existing 2nd Floor Plan

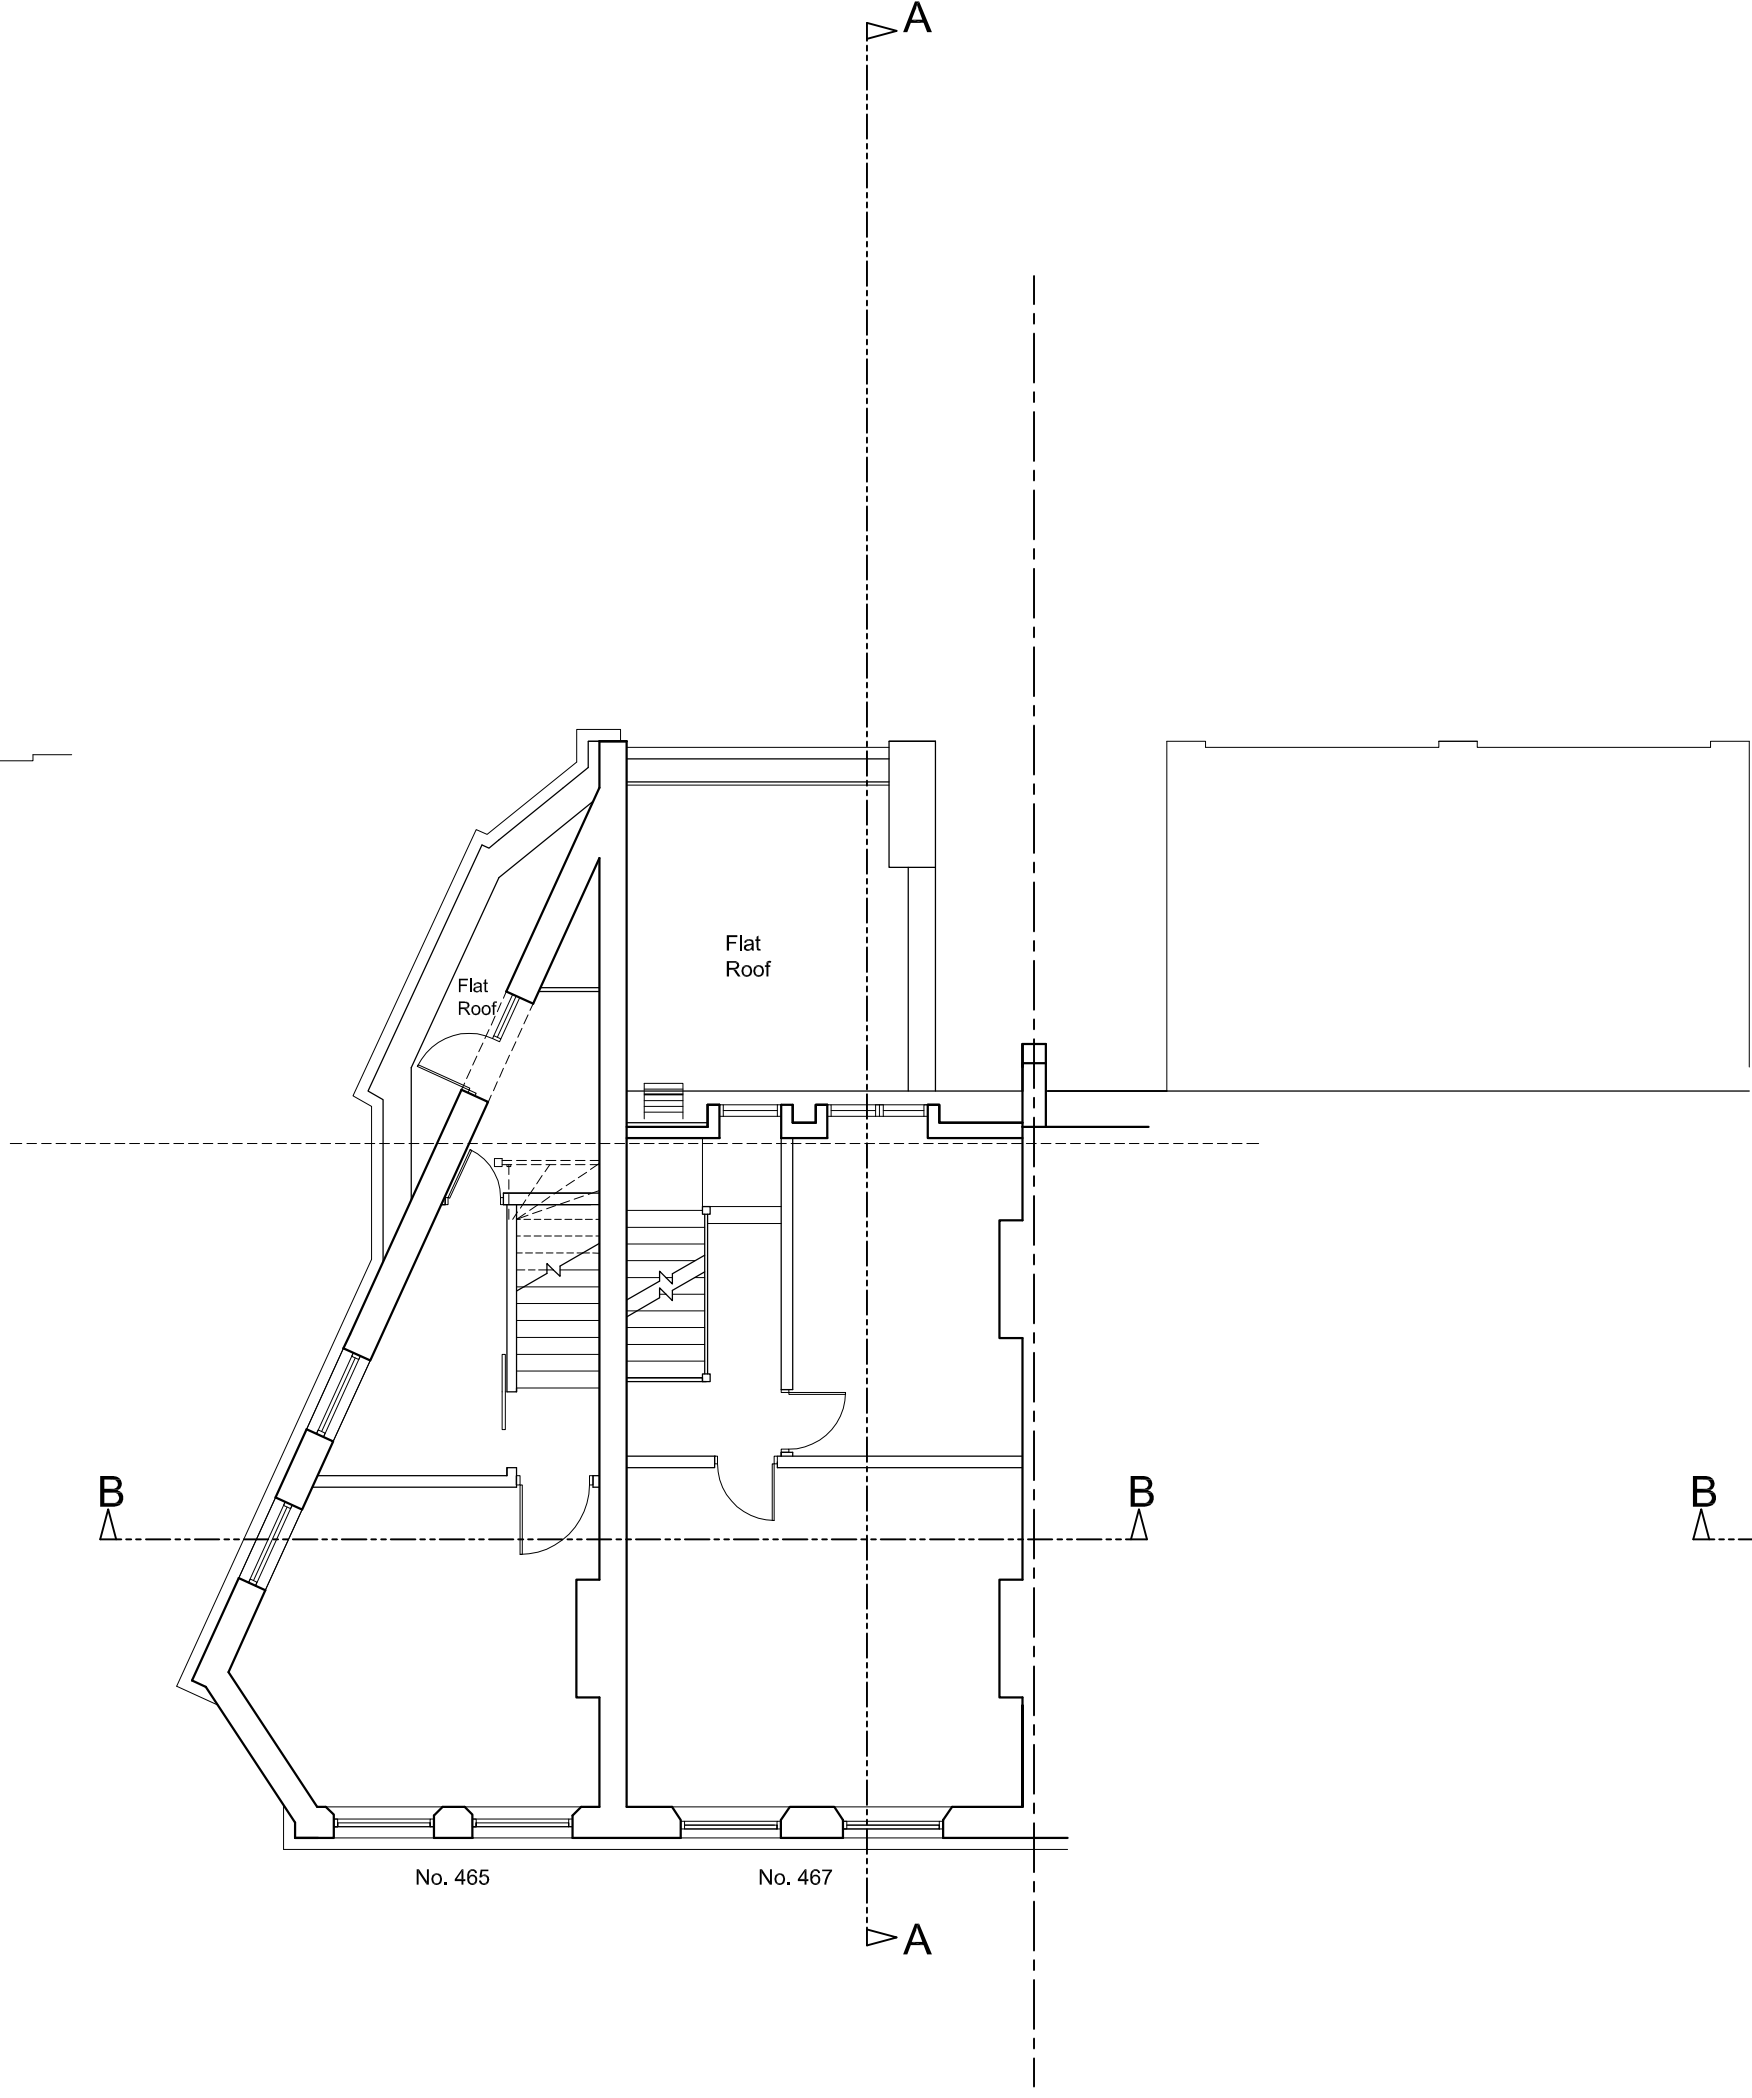

Existing 3rd Floor Plan

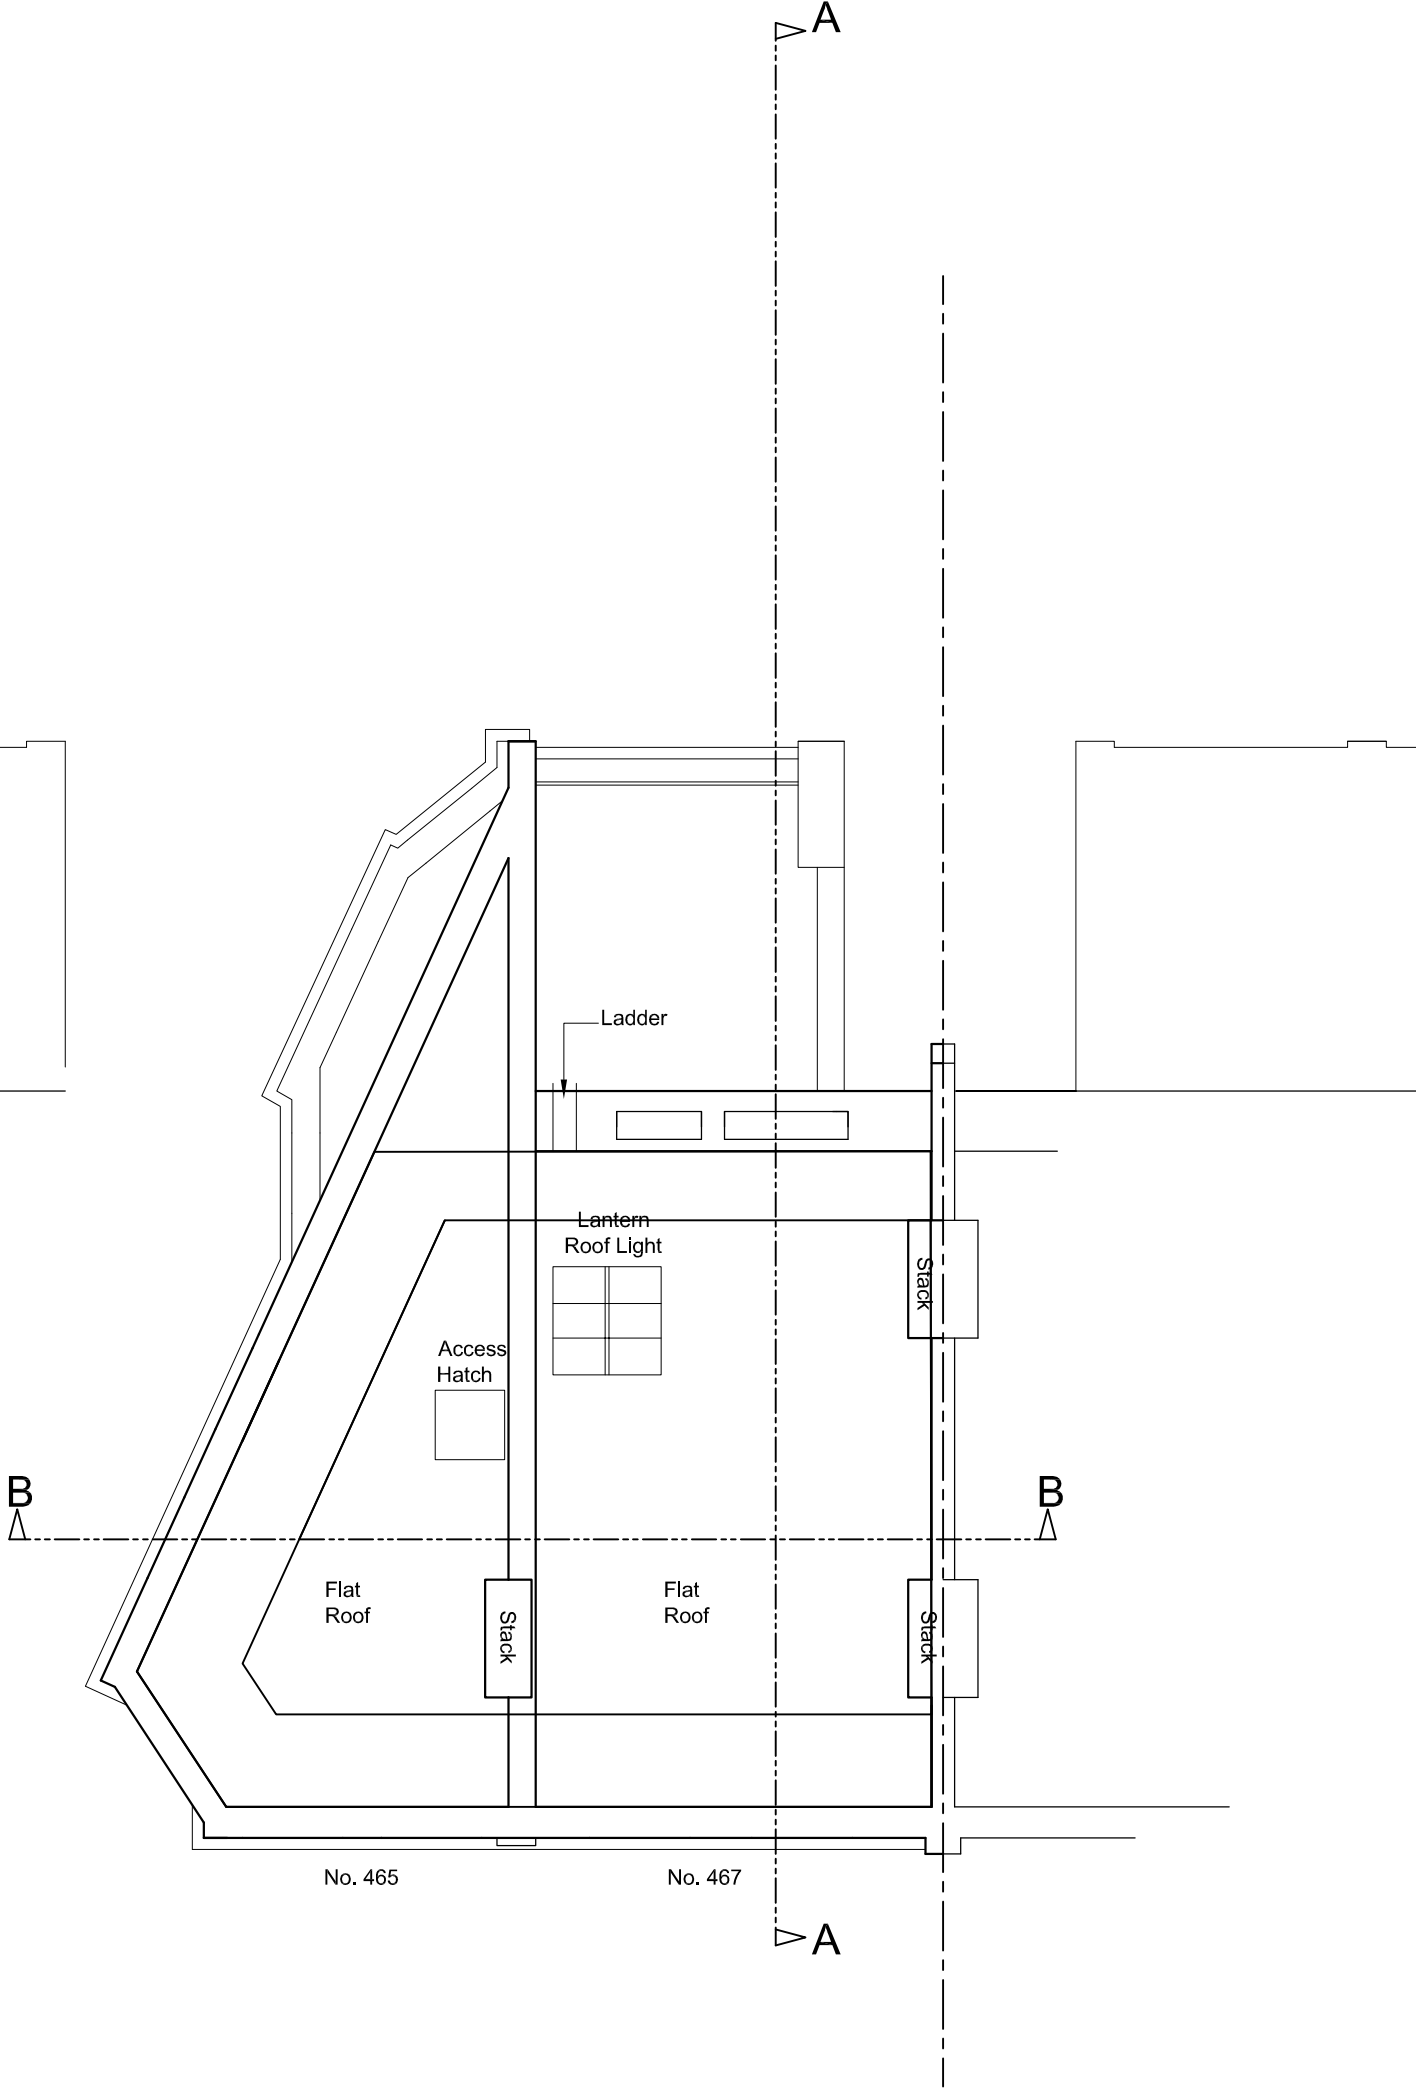

Existing Roof Plan

 

NOTES:

The drawings and the design hereon is the copyright of Milan Babic Architects Ltd and must not be reproduced without their written consent.

Figured dimensions only to taken from this drawing. All dimensions to be checked on site and Milan Babic Architects Ltd informed immediately of any discrepancies.

All works to be carried out in accordance with Local Authority approval, Building Regulations and current British Standards

Indicates revisions made to this drawing.

REV	DATE	INITIALS	DESCRIPTION
00	20.12.2012	VP	ISSUED FOR FULL PLANNING APPLICATION

Milan Babic
Architects Ltd

Architects + Urban Designer
Bickel's Yard
151B Bermondsey Street
London SE1 3UW
TEL: (0)203 117 0120
FAX: (0)203 117 0122

E-mail:
milan@mb-architects.co.uk

PROJECT:	FULL PLANNING APPLICATION SUBMISSION Proposed 7 No. New Residential Units 465 - 467 Finchley Road NW3 6HS		
CLIENT:	A.Govani		
DWG TITLE:	Existing 2nd floor, 3rd floor & roof Plan		
DWG NO:	PA/12/679/002	REV:	DATE: DEC 2012
SCALE:	1:100 @ A2		DRAWN BY: AM