


PROPOSED GROUND FLOOR PLAN



PROPOSED LOWER GROUND FLOOR PLAN

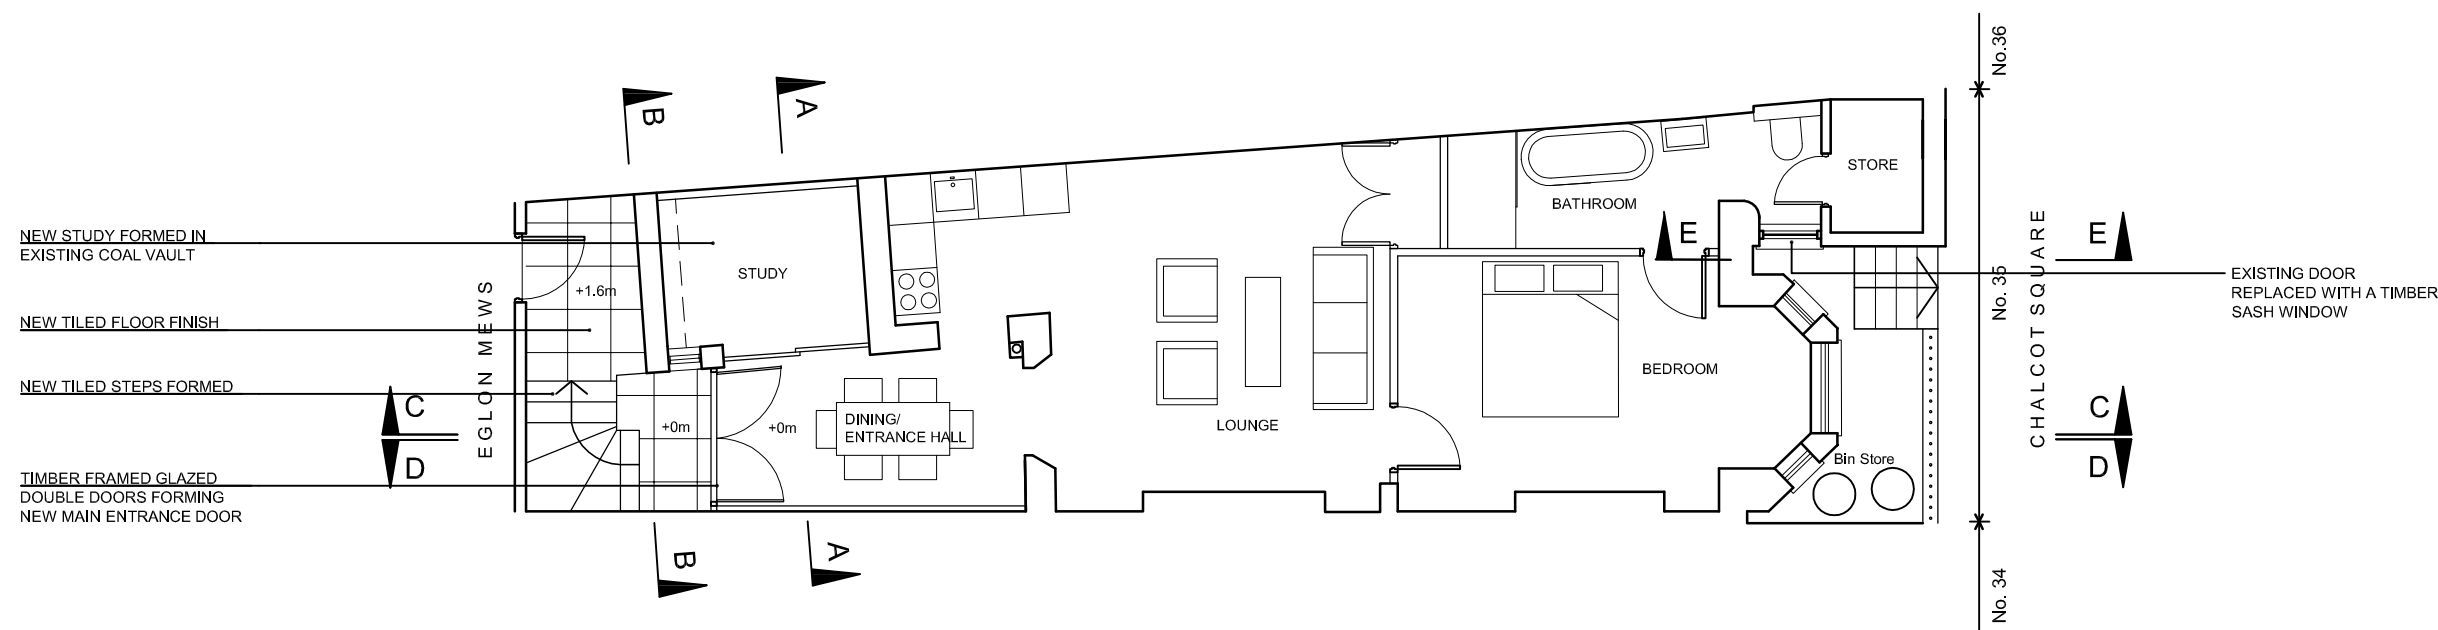

PROJECT :
 LOWER GROUND FLOOR
 35A CHALCOT SQUARE
 LONDON NW1 8YP

DRAWING TITLE :
 PROPOSED PLANS
 LOWER GROUND &
 GROUND FLOOR LEVELS

SCALE :
 1:50 @ A1
 1:100 @ A3

DATE :
 JAN 2013

DRAWING NO :
 201