


EXISTING GROUND FLOOR PLAN

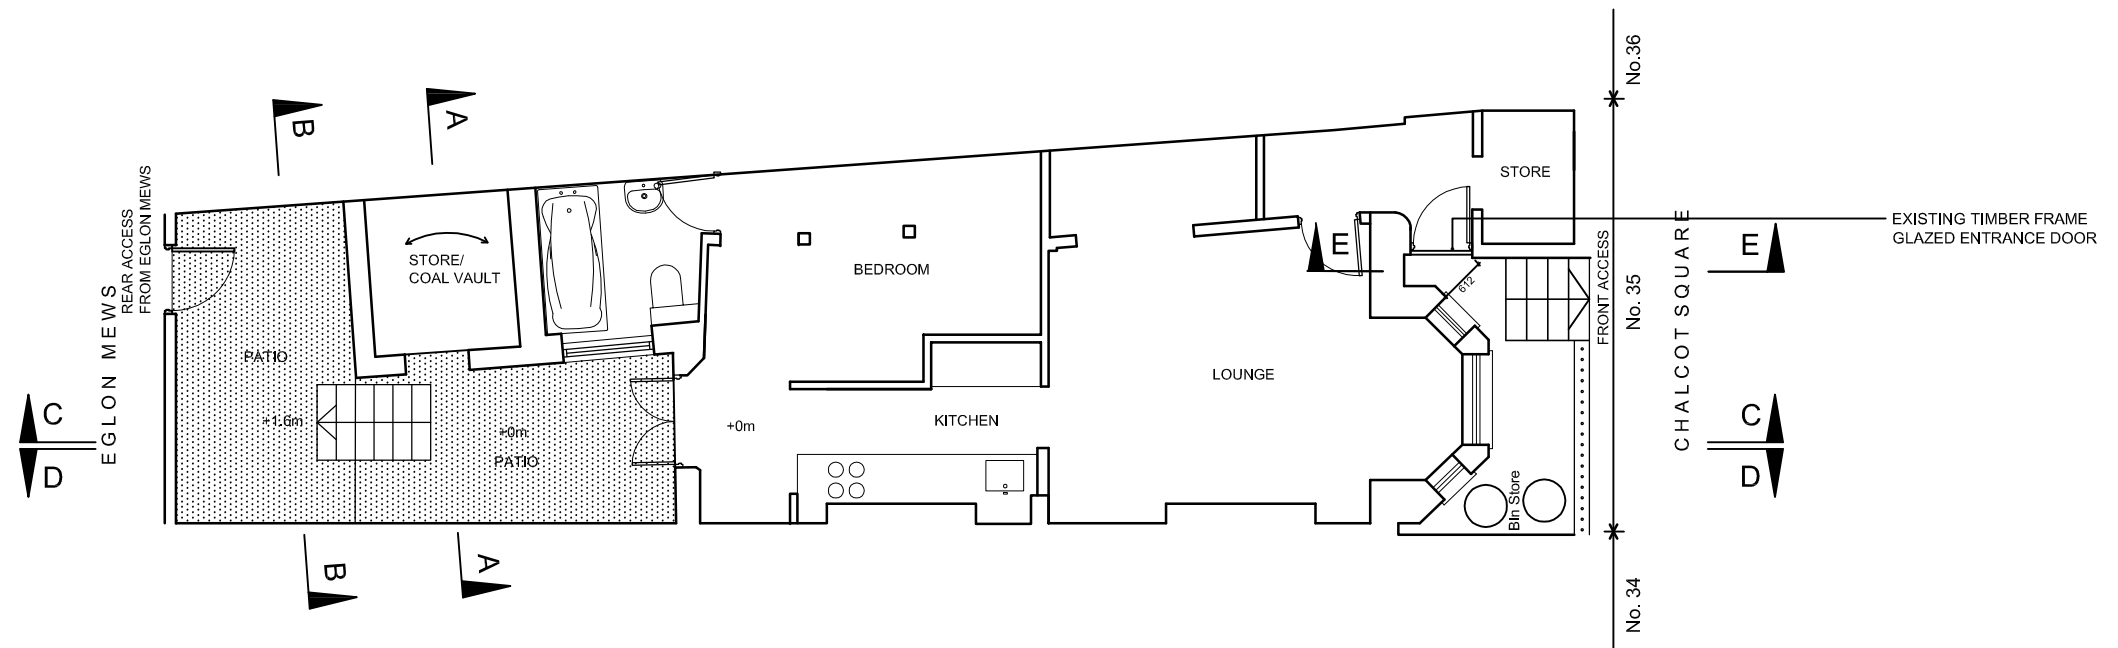

EXISTING LOWER GROUND FLOOR PLAN



PROJECT :
LOWER GROUND FLOOR
35A CHALCOT SQUARE
LONDON NW1 8YP

DRAWING TITLE :
EXISTING PLANS
LOWER GROUND &
GROUND FLOOR LEVELS

SCALE :
1:50 @ A1
1:100 @ A3

DATE :
JAN 2013

DRAWING NO.
101