


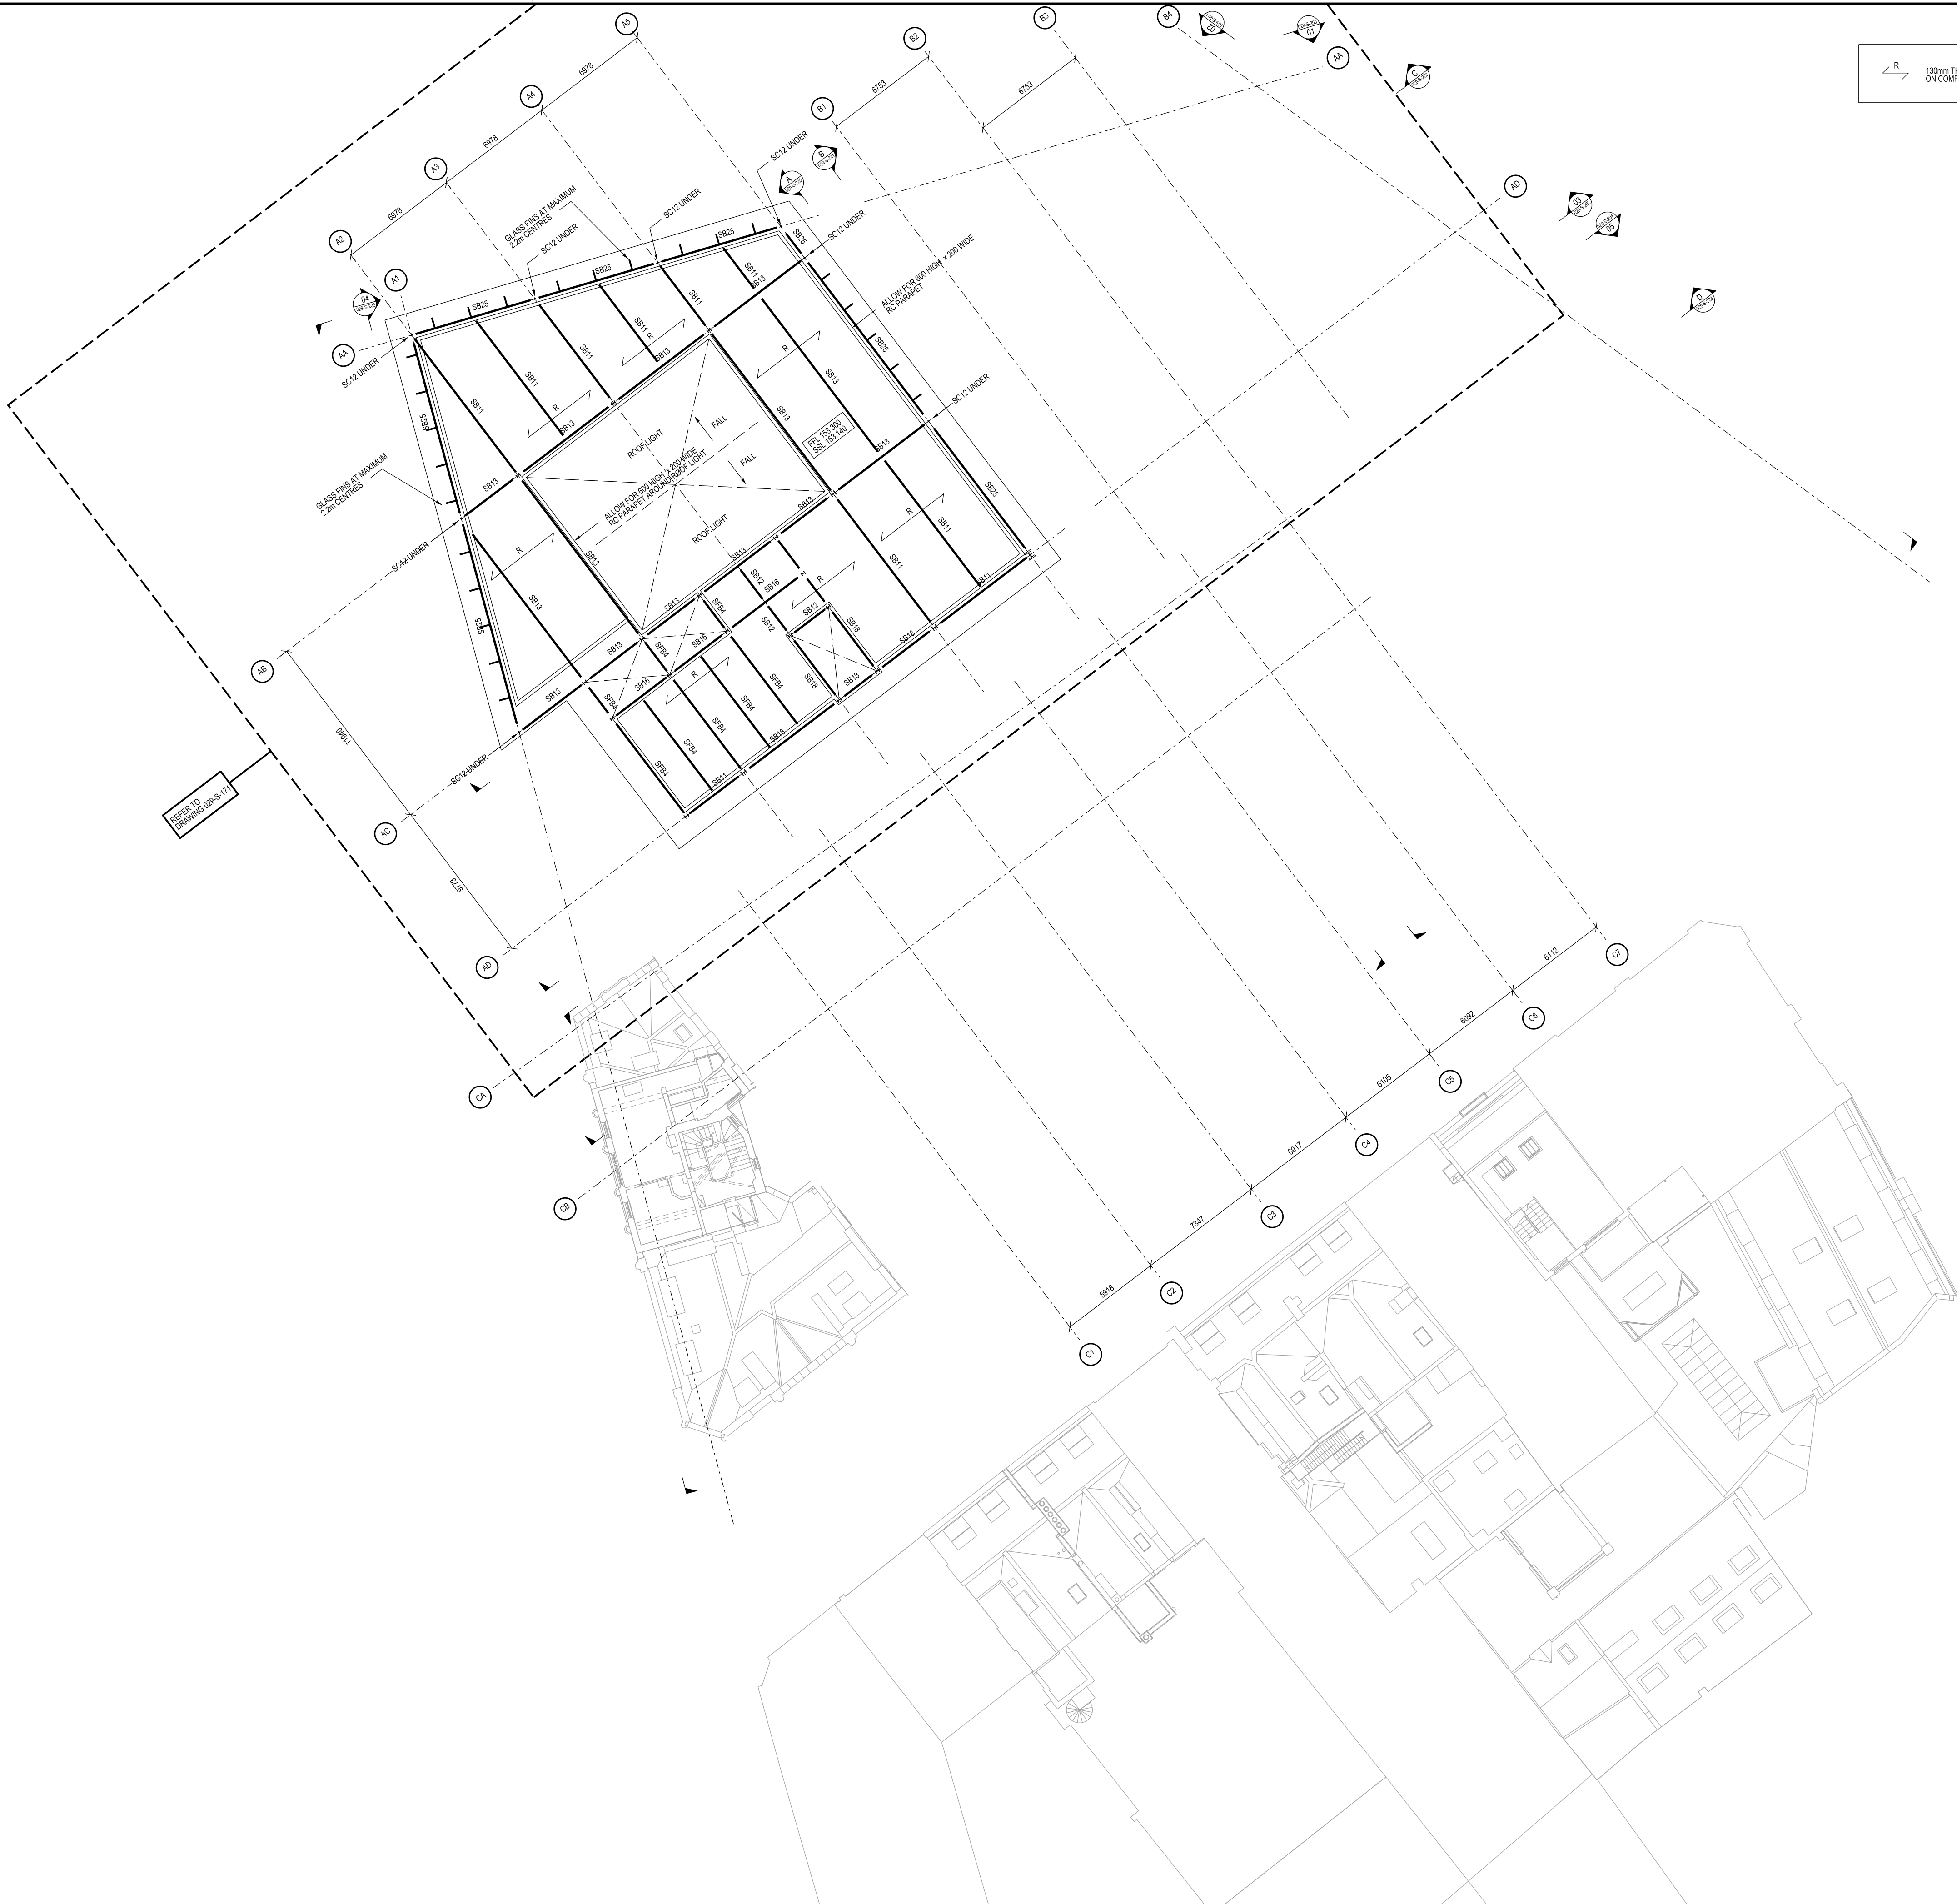

130mm THK RC ROOF SLAB
ON COMPOSITE METAL DECK


200mm THK RC SLAB ON
COMPOSITE METAL DECK

ALL FABRICATED SECONDARY STEEL BEAMS
AND PRIMARY UB BEAMS TO HAVE A
COMBINATION OF CIRCULAR AND RECTANGULAR
PENETRATION CUT INTO WEB FOR SERVICES
DISTRIBUTION

ENGENUITI SHALL HAVE NO RESPONSIBILITY FOR ANY USE MADE OF THIS DOCUMENT OTHER THAN FOR THAT WHICH IT WAS PREPARED AND ISSUED.
ALL DIMENSIONS SHOULD BE CHECKED ON SITE.
DO NOT SCALE FROM THIS DRAWING.
ANY DRAWING ERRORS OR DIVERGENCES SHOULD BE BROUGHT TO THE ATTENTION OF ENGENUITI AT THE ADDRESS SHOWN BELOW.

NOTES	
1. REFER TO GENERAL NOTES DRAWING 029-S-000	
MEMBER SCHEDULE	
CONCRETE MEMBERS	
CC1	300x500 RC COLUMN
CC2	300x600 RC COLUMN
CC3	300x900 RC COLUMN
CC4	750x750 RC COLUMN
CC5	500x500 RC COLUMN
CC6	700x700 RC COLUMN
STEEL MEMBERS	
SC1	356x406 UC
SC11	356x406 UC 12 No. ADDITIONAL WELDED PLATES
SC2	356x406 UC
SC3	356x368 UC
SC4	356x368 UC
SC5	305x305 UC
SC6	305x305 UC
SC7	254x254 UC
SC8	203x203 UC
SC9	305x305 UC
SC10	254x254 UC
SC11	356x406 UC
SC12	150x150 CRUCIFORM COLUMNS
SB1	610x305 UC
SB2	610x305 UC
SB3	610x305 UC
SB4	610x229 UC
SB5	610x229 UC
SB6	533x312 UB
SB7	533x312 UB
SB8	533x312 UB
SB9	533x312 UB
SB10	533x210 UB
SB11	533x210 UB
SB12	457x191 UB
SB13	457x191 UB
SB14	406x178 UB
SB15	406x178 UB
SB16	305x165 UB
SB17	305x165 UB
SB18	305x165 UB
SB19	152x89 UB
SB20	203x102 UB
SB21	254x146 UB
SB22	305x102 UB
SB23	457x191 UB
SB24	533x165 UB
SB25	533x165 UB
SB26	305x305 UC
FABRICATED MEMBERS	
SFB1	FAB 1000x200 COMPOSITE WITH SLAB
SFB2	FAB 950x200 COMPOSITE WITH SLAB
SFB3	FAB 500x350 COMPOSITE WITH SLAB
SFB4	FAB 500x200 COMPOSITE WITH SLAB
SFB5	FAB 350x150 COMPOSITE WITH SLAB
SFB6	FAB BOX 900x800x20
SFB7	FAB BOX 600x800x30
SFB8	FAB 600x300x165
SFB9	FAB 500x300x3
SFB10	FAB 1100x600x507
TRUSS MEMBERS	
T1	356x406 UC
T2	356x406 UC
T3	356x368 UC
T4	356x368 UC
T5	305x305 UC
T6	305x305 UC
T7	303x303 UC
T8	356x406 UC
BRACING MEMBERS	
VB1	323x96 CHS
VB2	168x65 CHS

P4	PLANNING ISSUE	NA	CF	07/12/12
P3	PRELIMINARY ISSUE	NA	CF	25/07/12
P2	PRELIMINARY ISSUE	NA	CF	17/07/12
P1	PRELIMINARY ISSUE	NA	CF	25/05/12

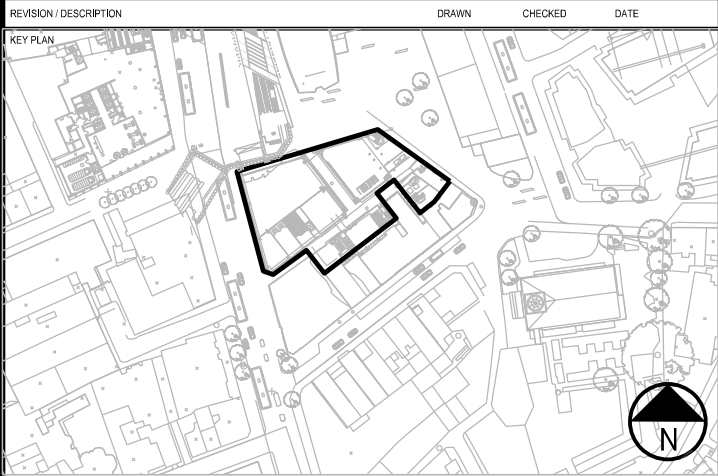

ORMS

Architecture
Design

1 Pine Street London EC1R 0JH
T 0207 833 8533 F 0207 837 7575
E orms@orms.co.uk

engenuiti

IMAGINE + CREATE + ENGINEER

3b Mallings Place
Tower Bridge Road
London SE1 3JB
United Kingdom
+44 (0)20 7089 5760
www.engenuiti.com

PROJECT TITLE	
ST GILES CIRCUS	
DRAWING TITLE	
ROOF FLOOR PLAN	
SCALE	
1:200 @ A1 @ A3	
DATE	
30.04.12	
PROJECT NUMBER	
029	
DRAWING NO.	
029-S-170	
REVISION	
P4	