




EXISTING REAR ELEVATION

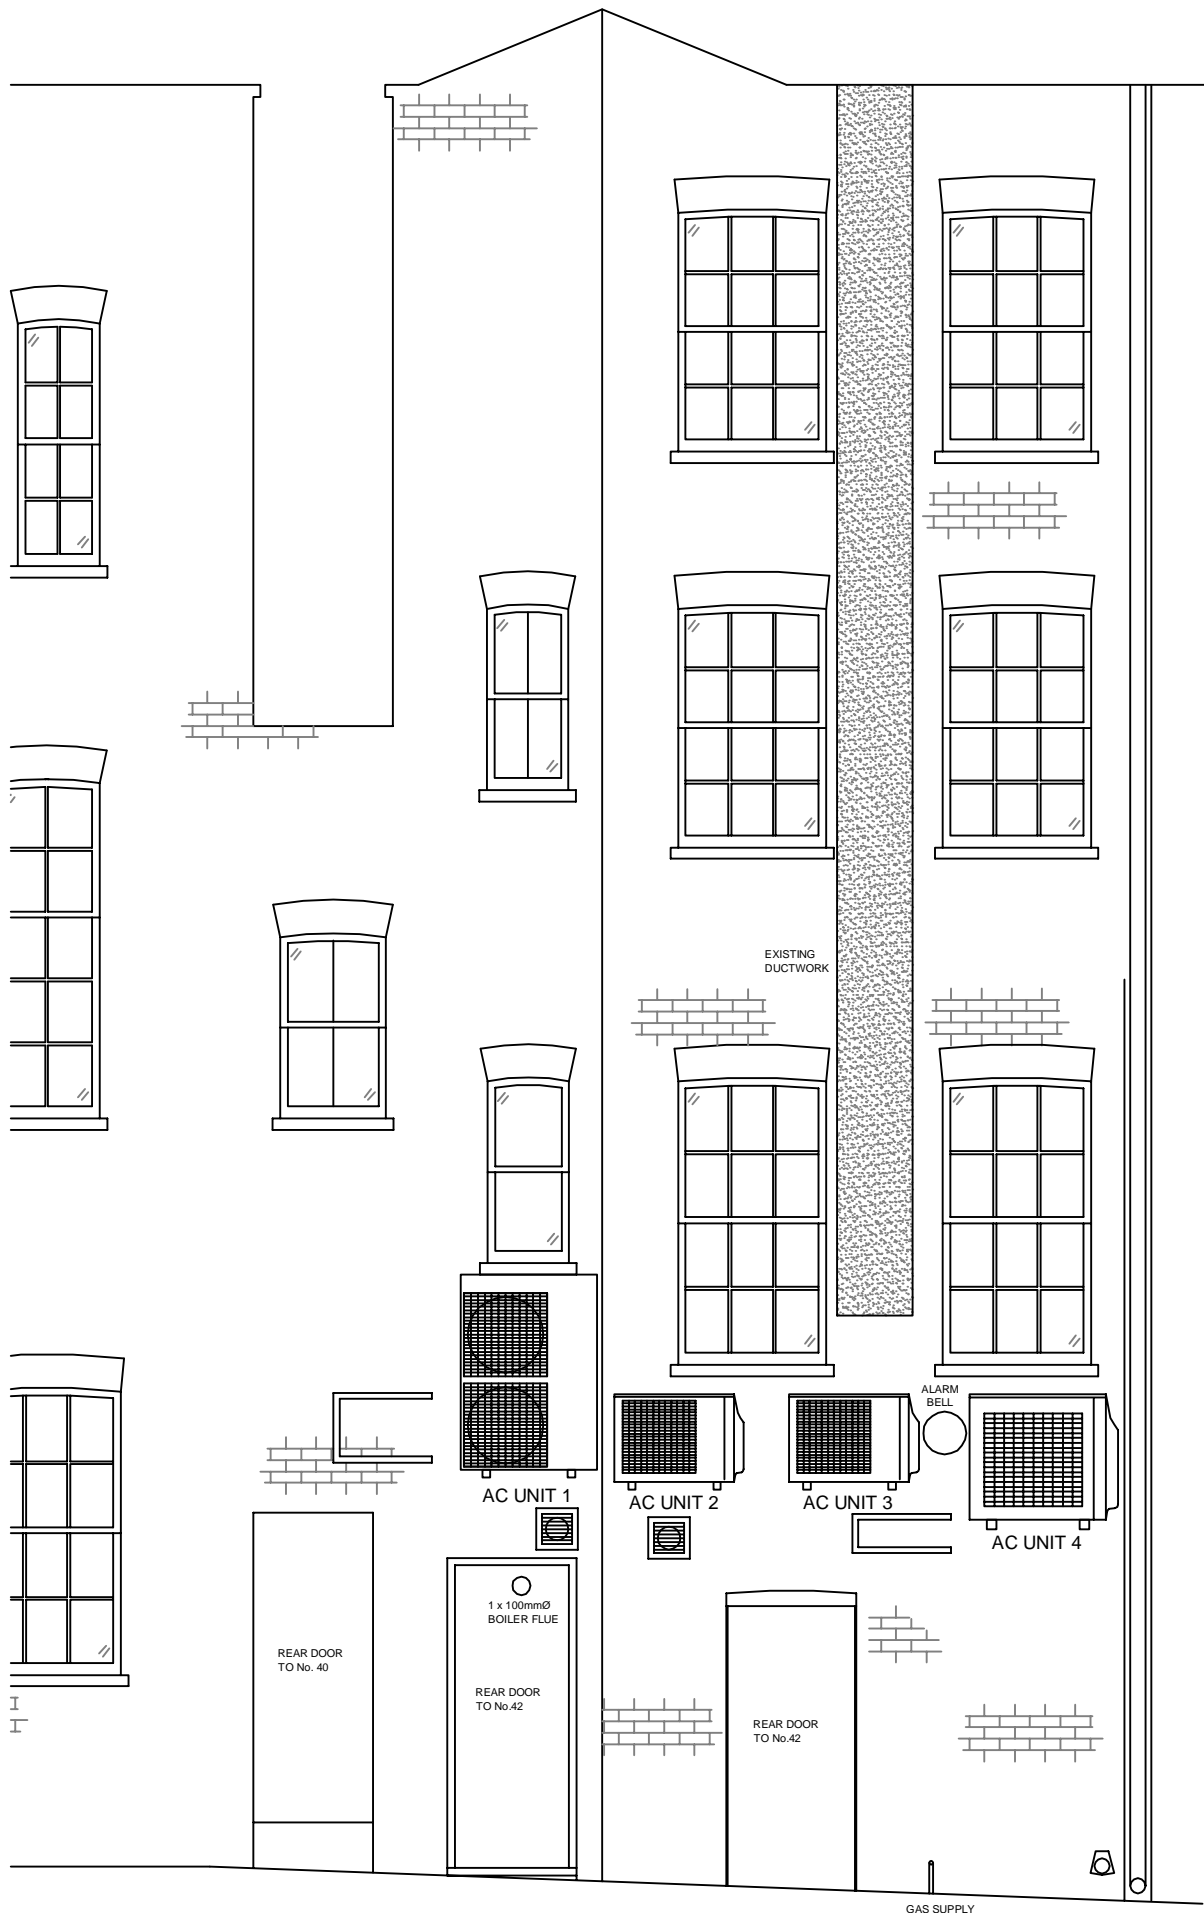

SECTION 'A'
SIDE ELEVATION OF
LIGHTWELL WALL

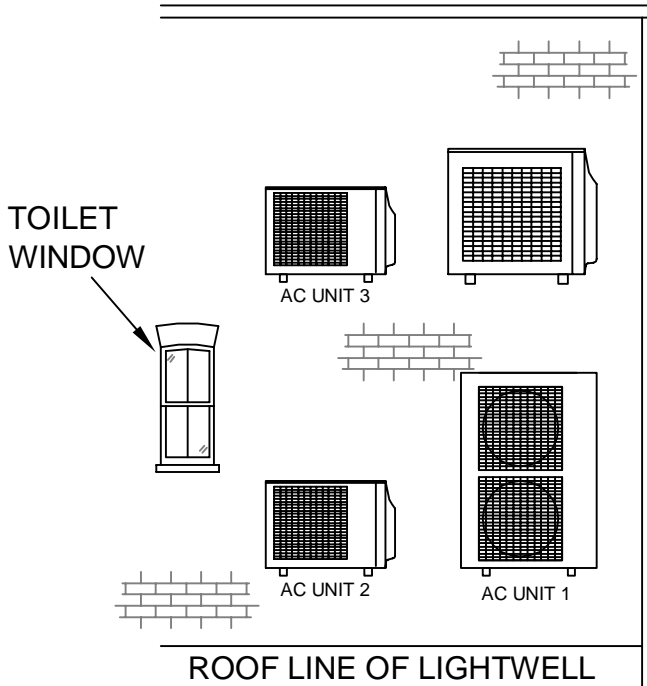

PROPOSED REAR ELEVATION

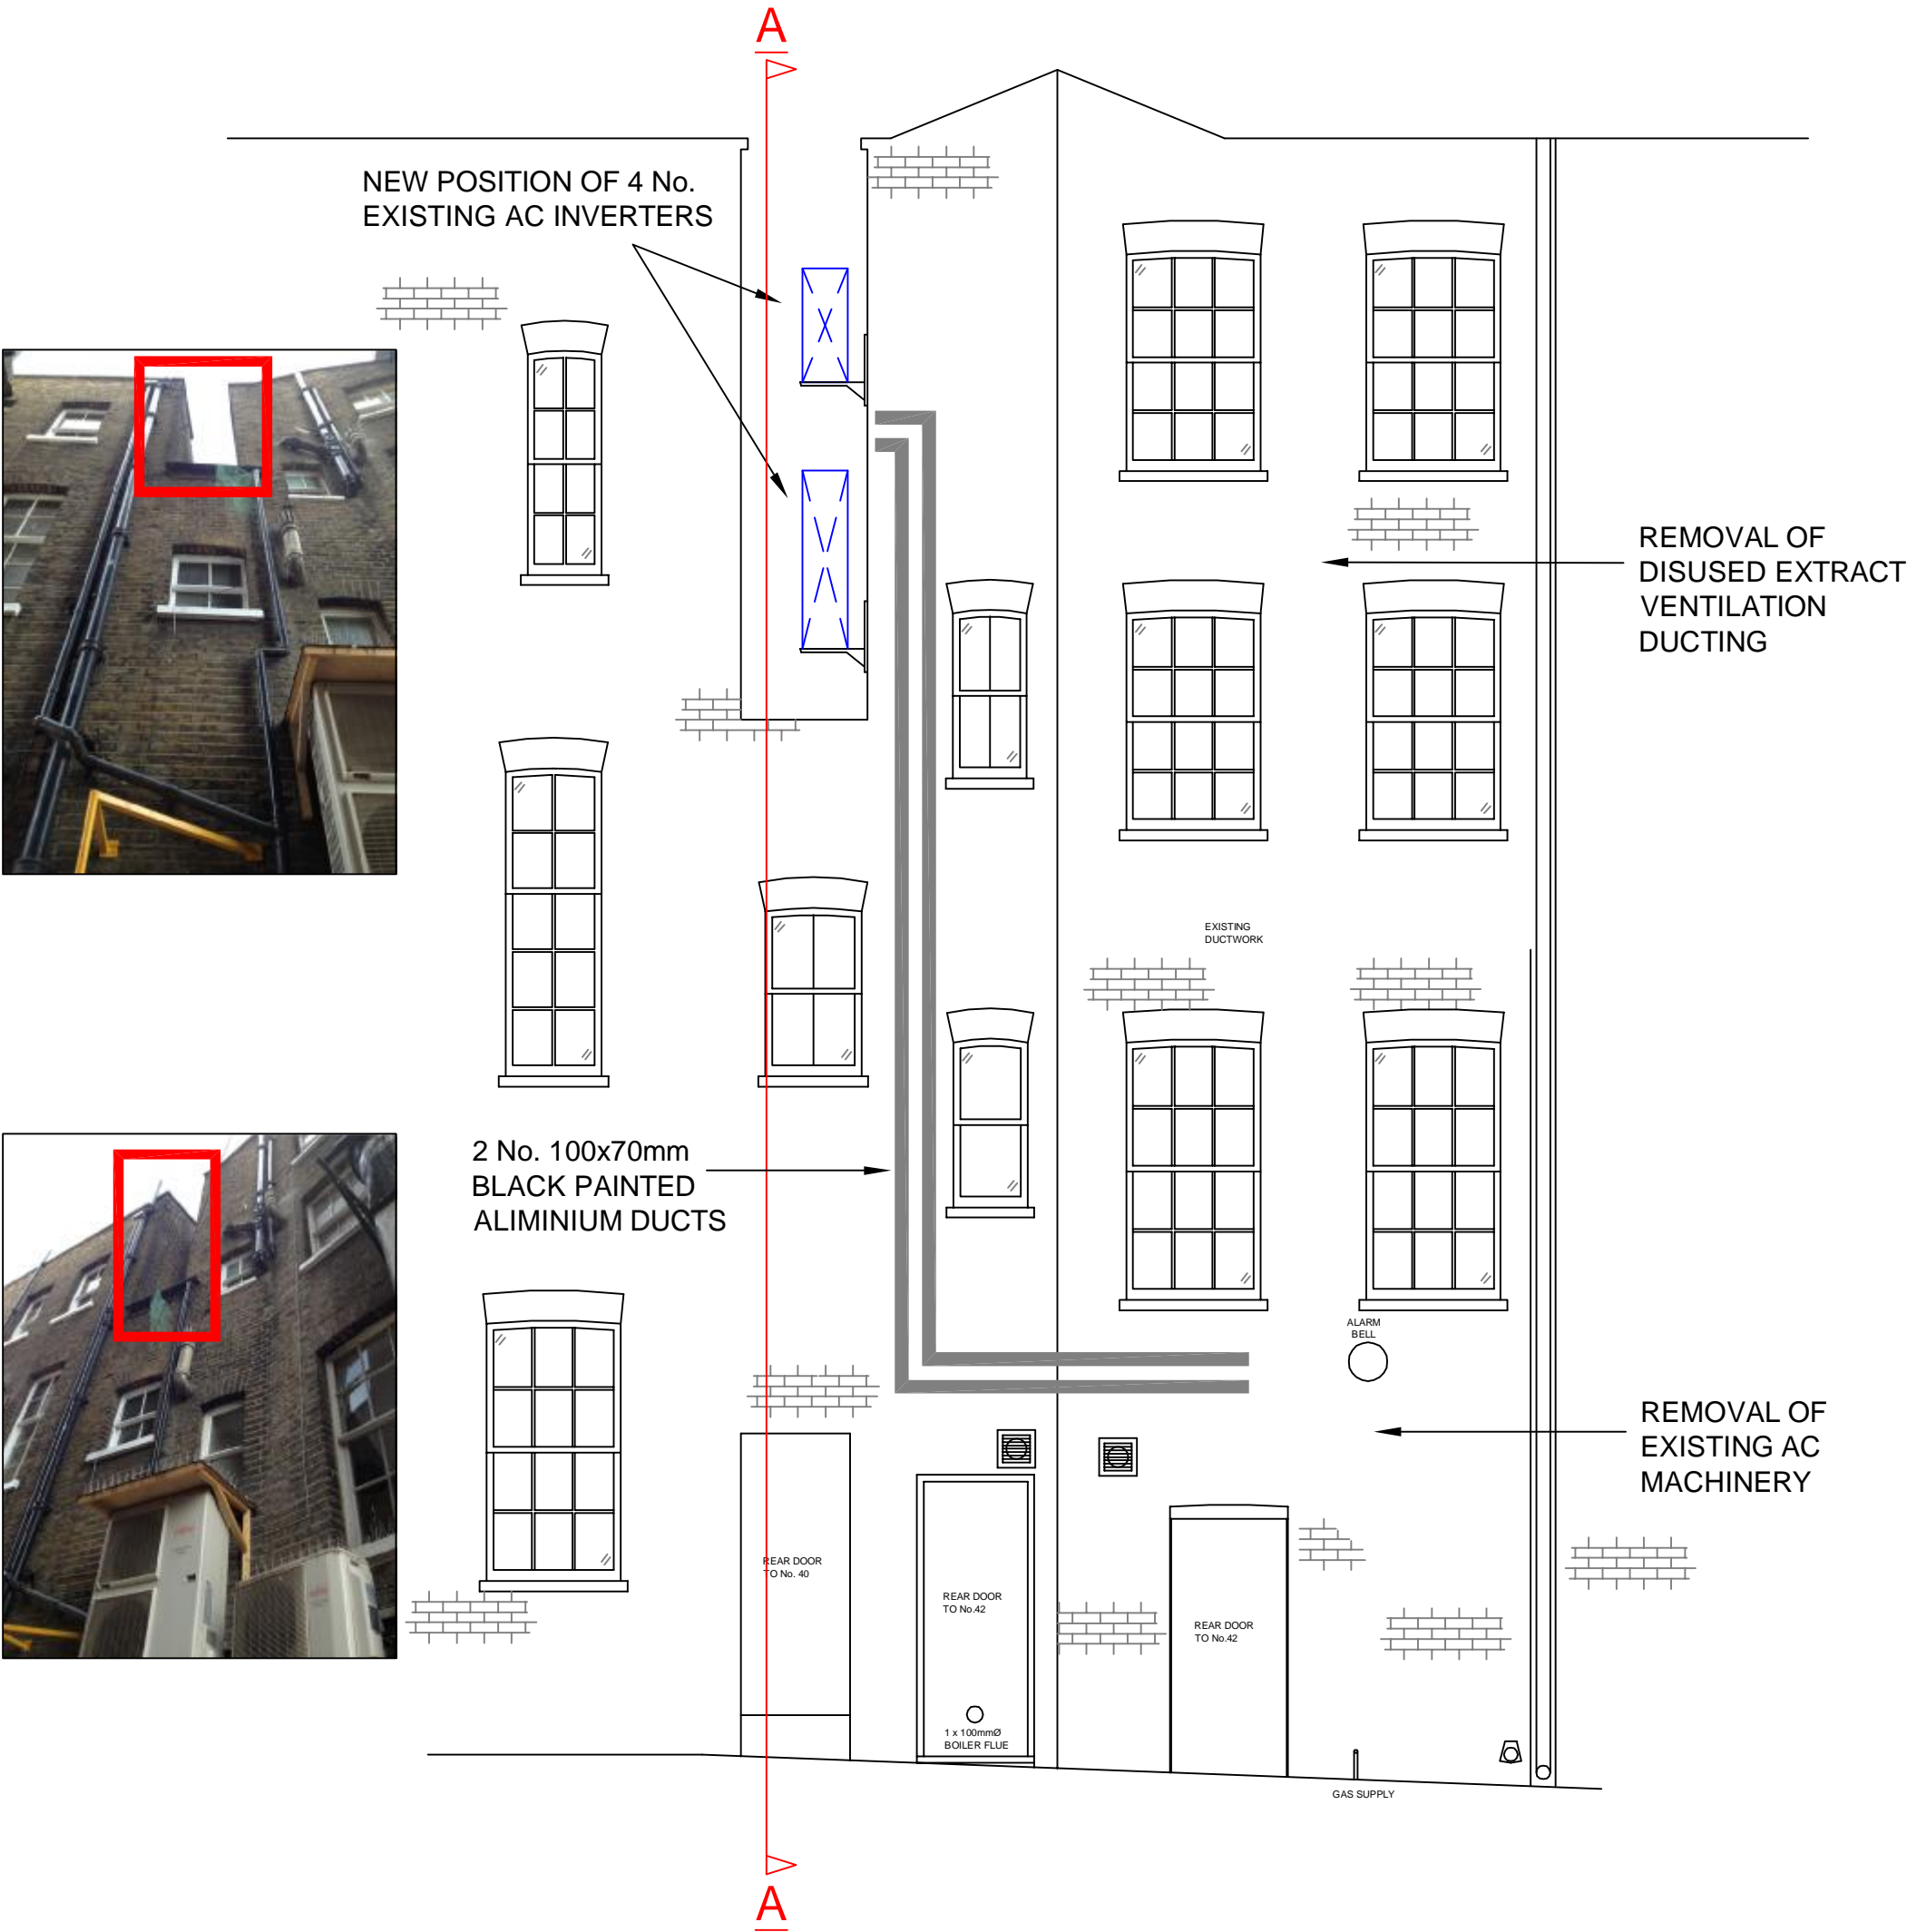

ALL DIMENSIONS/SETTING OUT TO BE CHECKED ON SITE BY THE CONTRACTOR BEFORE CONSTRUCTION PROCEEDS.
USE WRITTEN DIMENSIONS ONLY, DO NOT SCALE.
ANY APPARENT DISCREPANCY TO BE BROUGHT TO THE ATTENTION OF MICHAEL EVANS & CO.

THIS DRAWING AND ALL OF ITS ATTACHMENTS IS PROTECTED BY THE COPYRIGHT DESIGNS AND PATENTS ACT 1988 AND MUST NOT BE REPRODUCED IN ANY FORM, IN PART OR IN WHOLE WITHOUT THE WRITTEN CONSENT OF MICHAEL EVANS & CO.

REV	AMENDMENTS	SIGNED	DATE



CLIENT
TREVOR SORBIE PLC

TITLE
AC MACHINERY POSITION

PROJECT
42 Hampstead High Street
London
NW3

DRAWN	GV	DESIGNED	MAE	SCALE	1:50 @ A2
CAD REF	RDB-1322-GA-003-P15	DATE	October 2012		
DRG STATUS	Option 1				
DRG No	MAE-12-1299			REV	0

MICHAEL EVANS & Co.
CHARTERED BUILDING SURVEYORS
10 Queensway, Hemel Hempstead, Herts, HP1 1LR
Tel: 01442 261163 • Fax: 01442 251900