



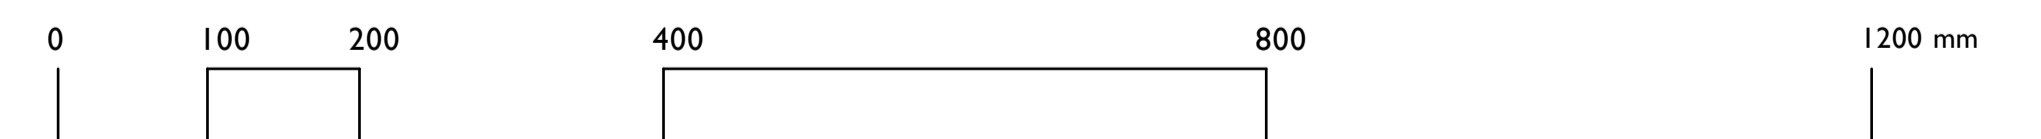

**Notes**

- Details of existing areas of construction are indicative and are included for information only.
- Fixings, waterproof membranes, vapour barriers, drips, flashings, sealants and other weathering items have been omitted for clarity.
- All levels and dimensions will need to be checked on site prior to construction.

 

project	19 Eton Villas London NW3		 The Studio 28 Killyon Road London SW8 2XT contact@smerin.co.uk www.smerin.co.uk
title	Proposed New Front Elevation Door Leaf Elevation		
scale	1:10 at A3	project number	A101
date	07.01.13	drawn by	PS
drawing status	Planning	checked by	PS
drawing number	PL 032	revision	-