



THIS DRAWING IS UNDER COPYRIGHT AND NO PORTION SHOULD BE USED WITHOUT PRIOR CONSENT. USE FIGURED DIMENSIONS ONLY. ALL FIGURED DIMENSIONS SHOWN ARE TAKEN FROM FINISHED SURFACES. ALL DIMENSIONS AND LEVELS MUST BE CHECKED ON SITE AND ANY INCONSISTENCIES REPORTED IMMEDIATELY TO B3 PRIOR TO PUTTING WORKS IN HAND.		
REVISIONS:		
CODE:	DATE:	DESCRIPTION:
-	00.00.12	Description..... .....

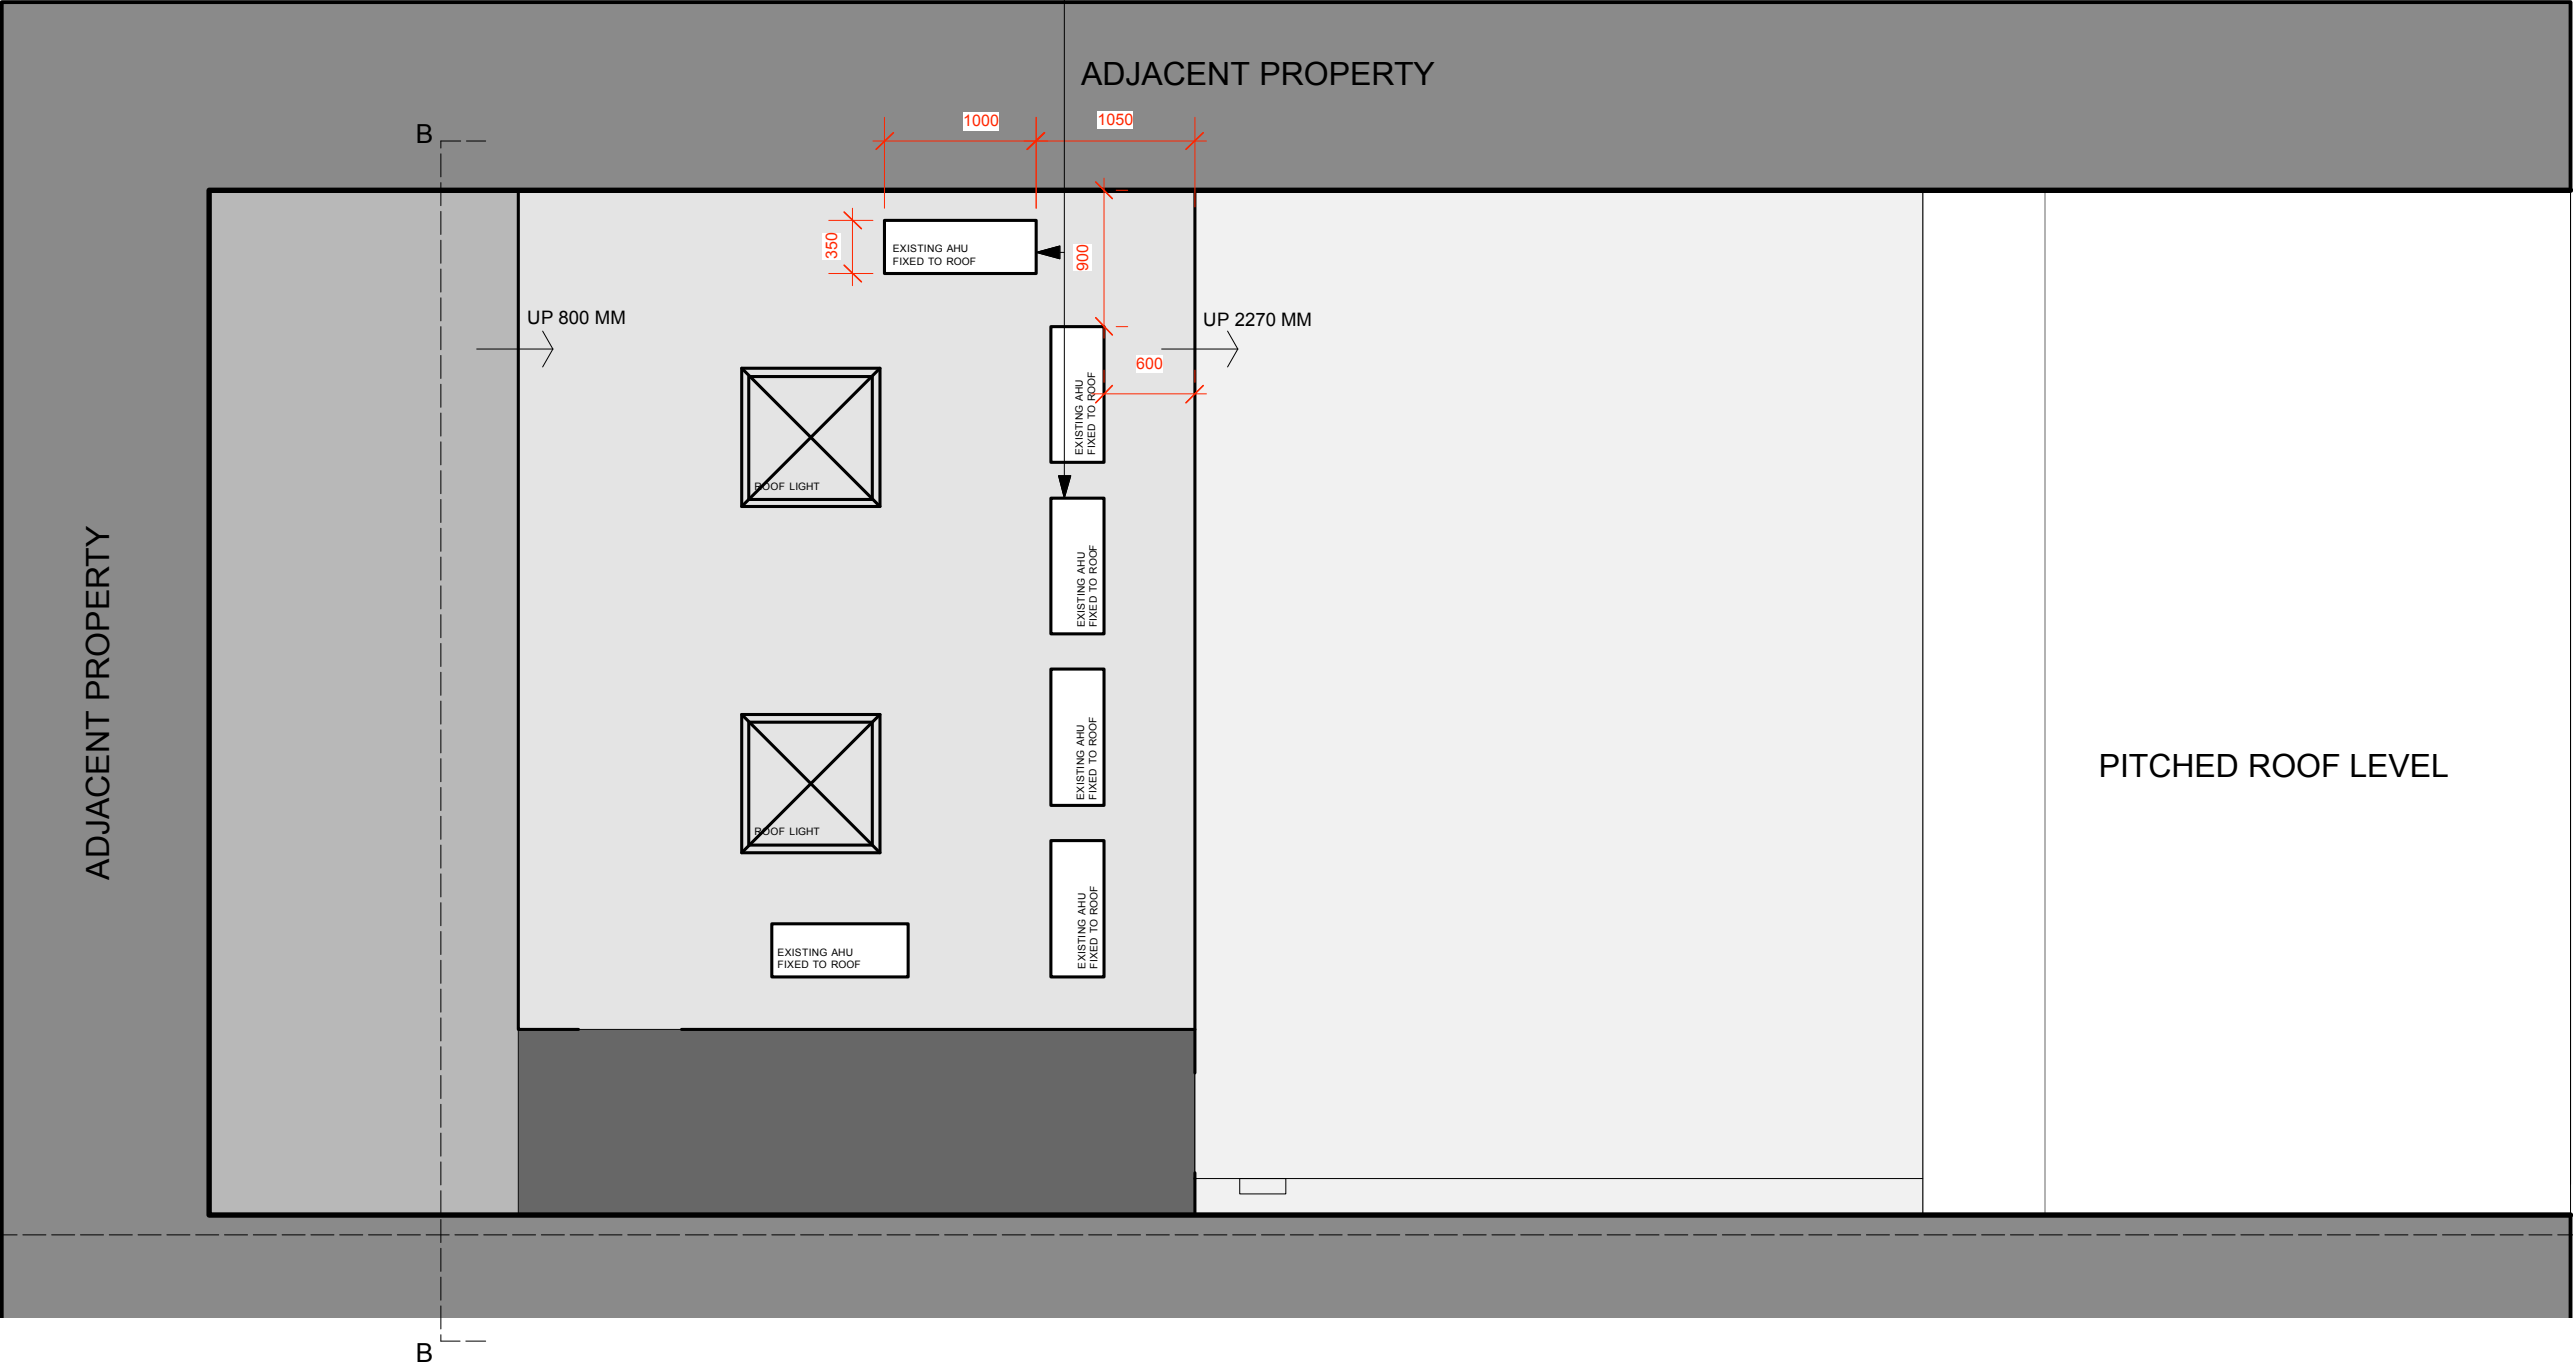


789 - ROOF PLAN  
SCALE 1:50 @ A3

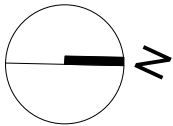


<b>B3 DESIGNERS</b>		B3 Designers Ltd Unit 3, 51 Derbyshire Street, London, E2 6HQ. Tel: +44 (0)20 7729 8111 Fax: +44 (0)20 7729 8124	
PROJECT NO: <b>789</b>	CLIENT/PROJECT : <b>BUBBLEDogs</b>		
DATE: 14.01.2012	DRAWN: <b>KJM</b>	CHECKED: <b>MB</b>	SCALE: 1:25 @ A1 1:50 @ A3
TITLE: <b>EXISTING ROOF PLAN</b>			
DWG. NO: <b>789-B3-15BLT-01</b>		REV: <b>-</b>	

THIS DRAWING IS UNDER COPYRIGHT AND NO PORTION SHOULD BE USED WITHOUT PRIOR CONSENT. USE OF FIGURED DIMENSIONS ONLY. ALL FIGURED DIMENSIONS SHOWN ARE TAKEN FROM FINISHED SURFACES. ALL DIMENSIONS AND LEVELS MUST BE CHECKED ON SITE AND ANY INCONSISTENCIES REPORTED IMMEDIATELY TO BS PRIOR TO PUTTING WORKS IN HAND.		
REVISIONS:		
CODE:	DATE:	DESCRIPTION:
-	00.00.12	Description..... .....

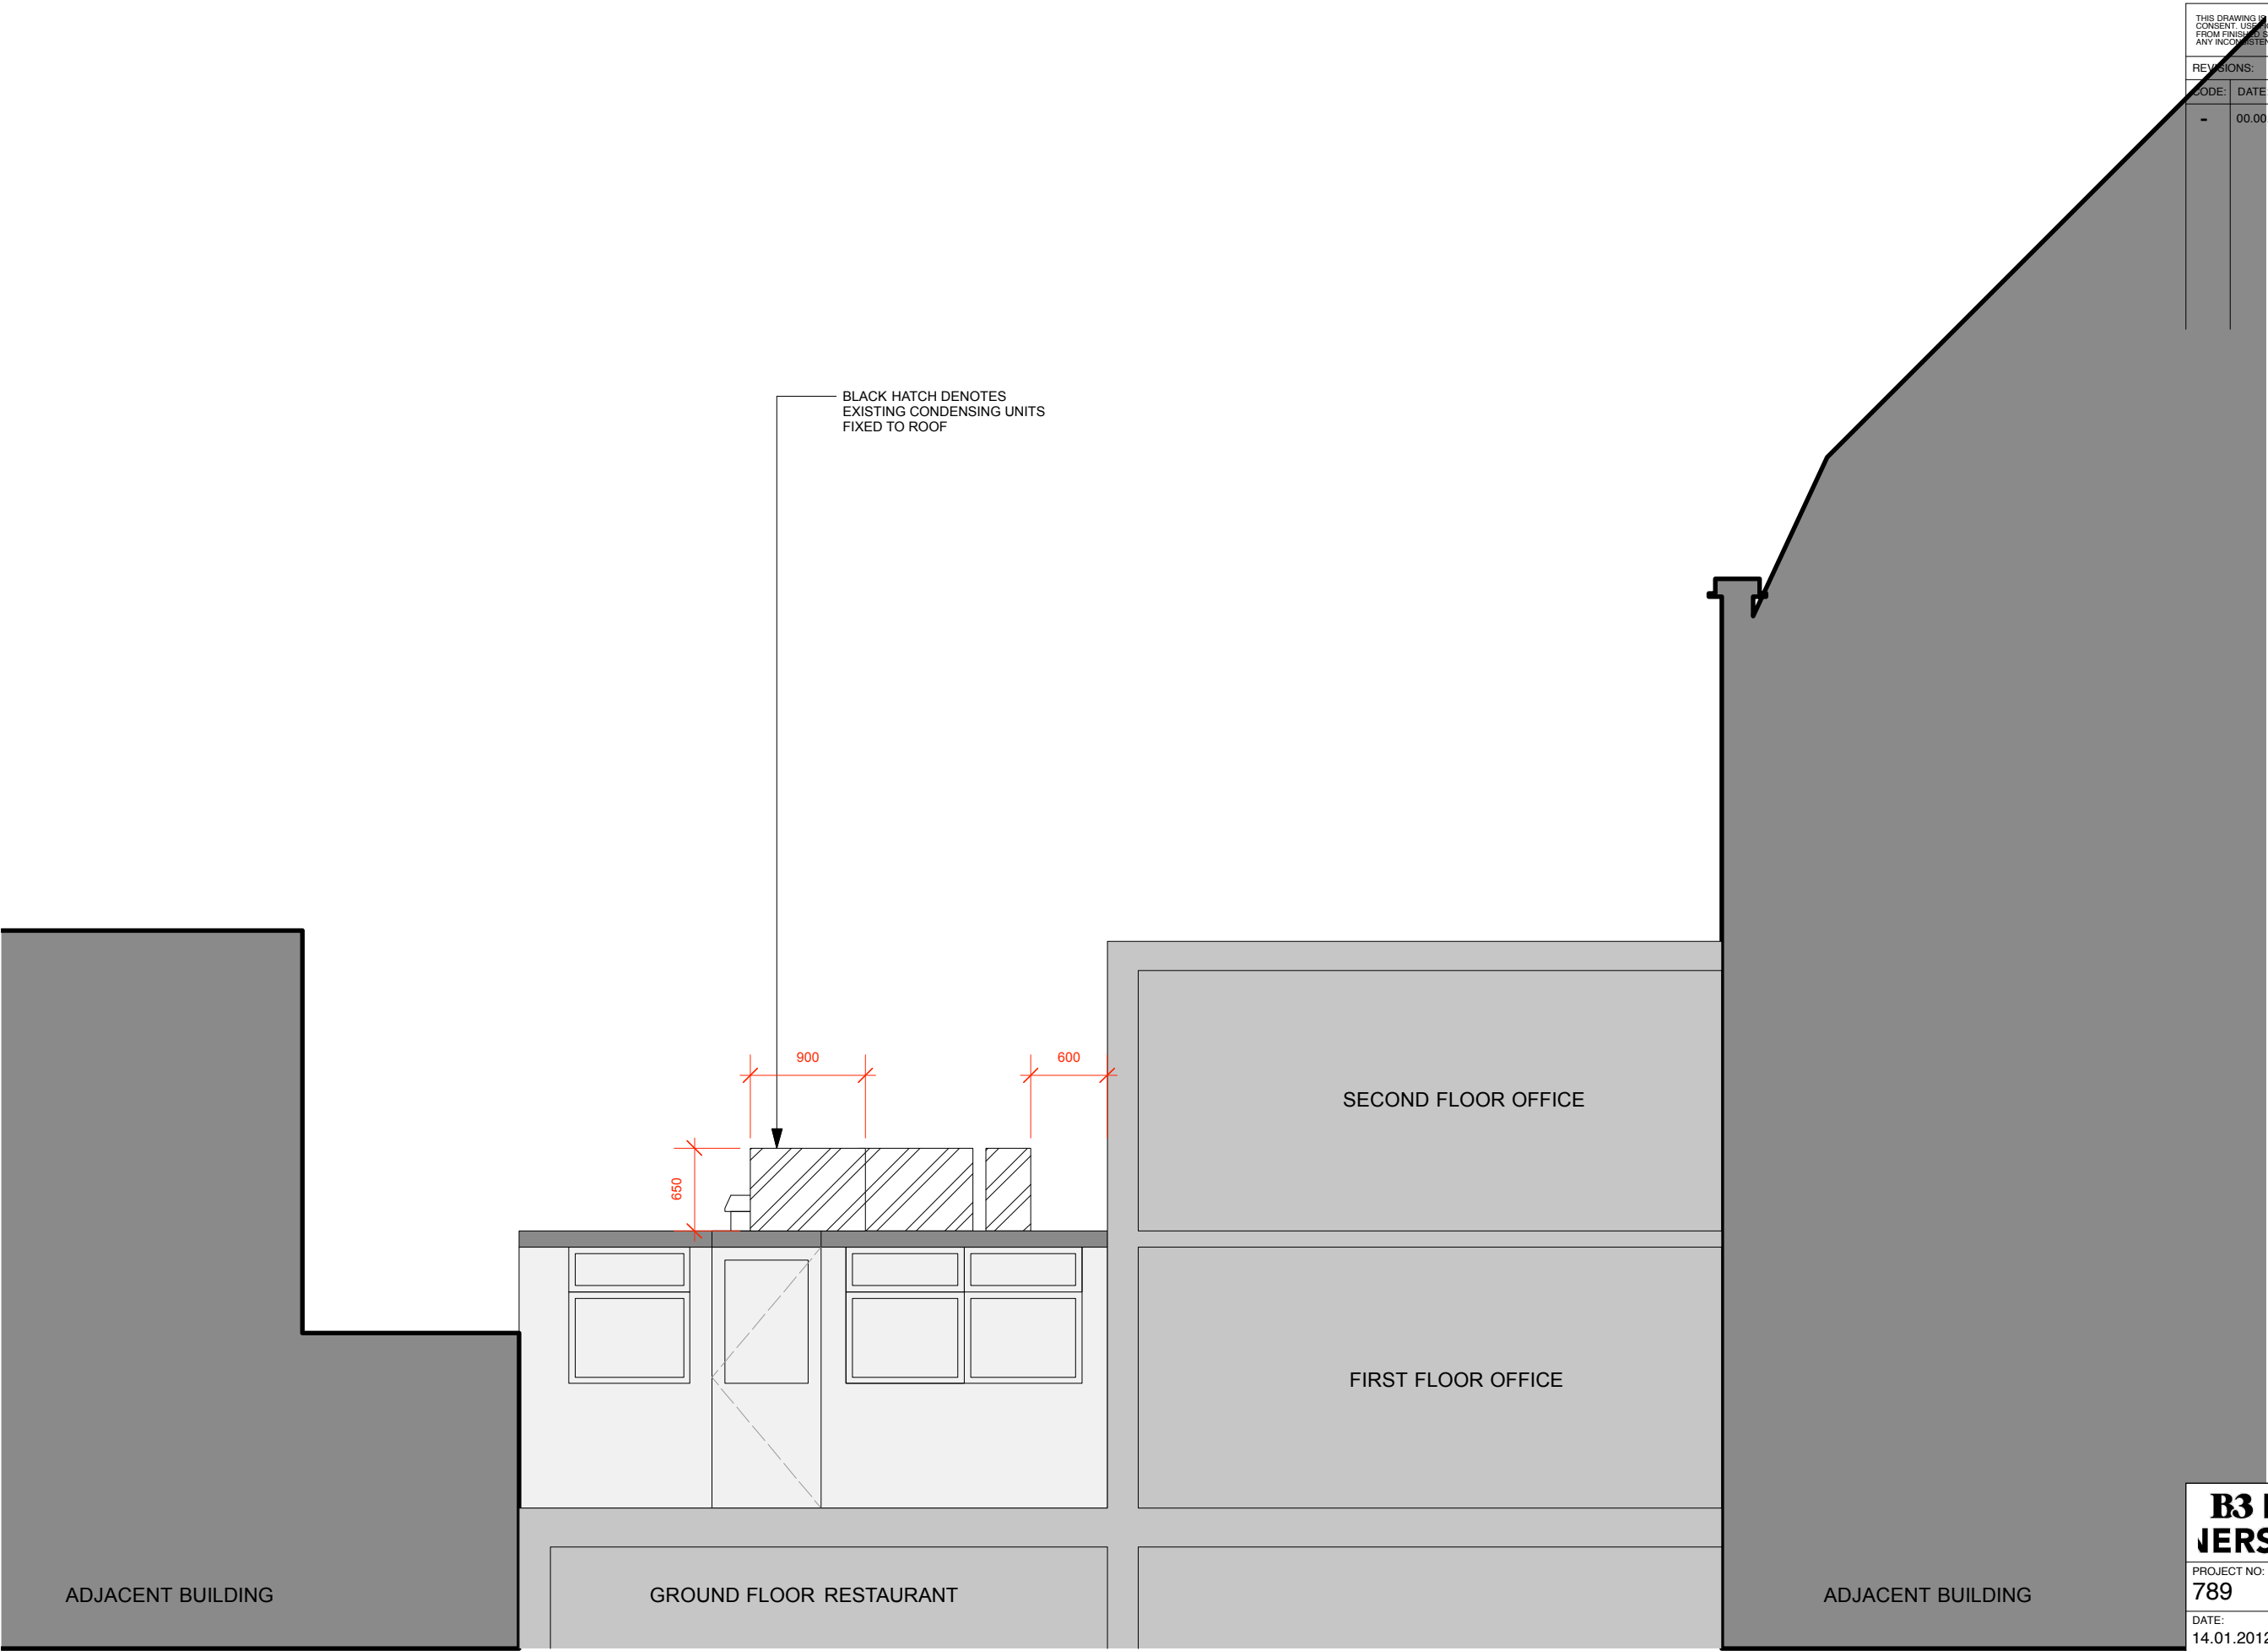

789 - ELEVATION AA  
SCALE 1:50 @ A3

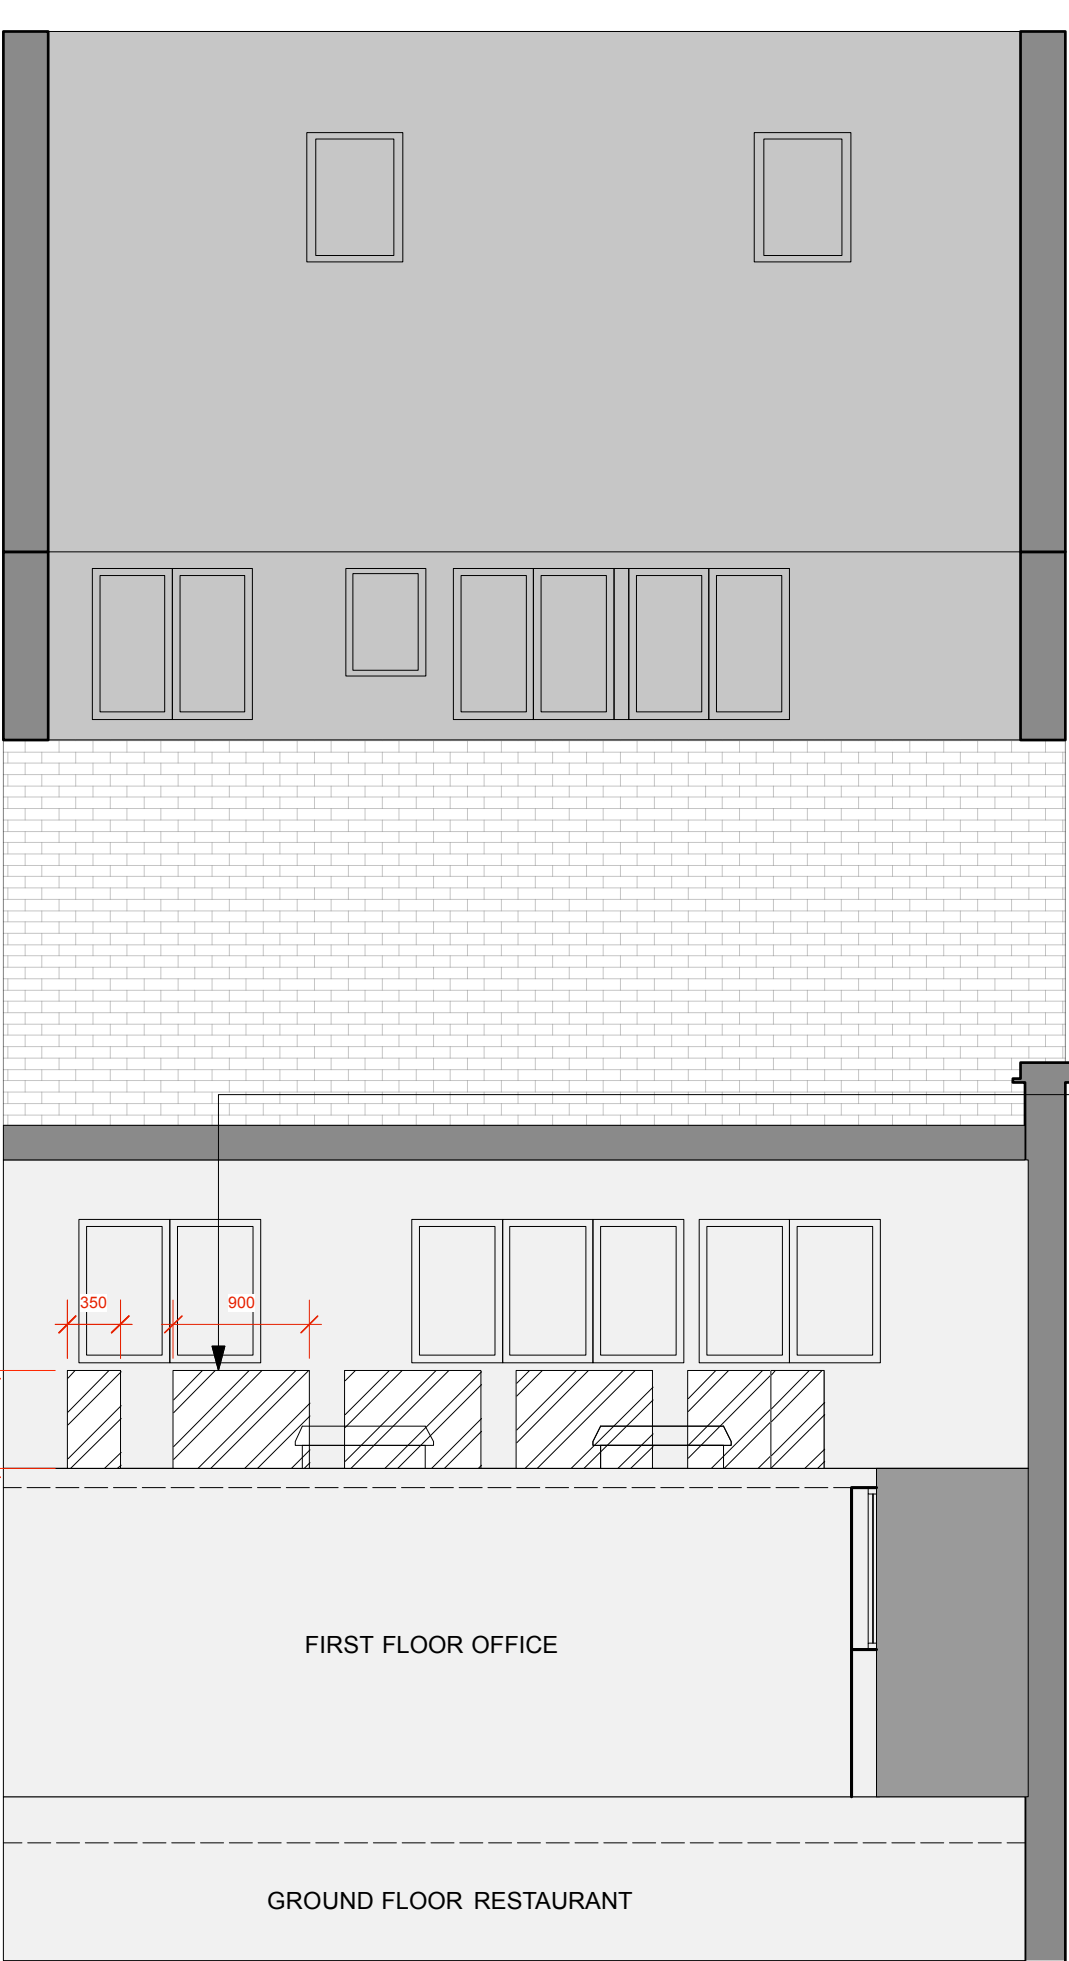

THIS DRAWING IS UNDER COPYRIGHT AND NO PORTION SHOULD BE USED WITHOUT PRIOR CONSENT. USE FIGURED DIMENSIONS ONLY. ALL FIGURED DIMENSIONS SHOWN ARE TAKEN FROM FINISHED SURFACES. ALL DIMENSIONS AND LEVELS MUST BE CHECKED ON SITE AND ANY INCONSISTENCIES REPORTED IMMEDIATELY TO B3 PRIOR TO PUTTING WORKS IN HAND.		
REVISIONS:		
CODE:	DATE:	DESCRIPTION:
-	00.00.12	Description..... .....


BLACK HATCH DENOTES  
EXISTING CONDENSING UNITS  
FIXED TO ROOF TOP

789 - ELEVATION BB  
SCALE 1:50 @ A3




<b>B3 DESIGN JERS</b>		B3 Designers Ltd Unit 3, 51 Derbyshire Street, London, E2 6HQ. Tel: +44 (0)20 7729 8111 Fax: +44 (0)20 7729 8124	
PROJECT NO: <b>789</b>	CLIENT/PROJECT : <b>BUBBLEDogs</b>		
DATE: <b>14.01.2012</b>	DRAWN: <b>KJM</b>	CHECKED: <b>MB</b>	SCALE: <b>1:25 @ A1</b> <b>1:50 @ A3</b>
TITLE: <b>EXISTING ELEVATION BB</b>			
DWG. NO: <b>789-B3-15BLT-03</b>		REV: <b>-</b>	

REVISIONS:		
CODE:	DATE:	DESCRIPTION:
-	00.00.12	Description..... .....

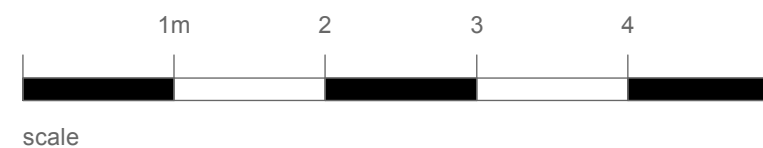

<h1>B3 DESIGN JERS</h1>		B3 Designers Ltd Unit 3, 51 Derbyshire Street, London, E2 6HQ. Tel: +44 (0)20 7729 8111 Fax: +44 (0)20 7729 8124	
PROJECT NO:	CLIENT/PROJECT :		
<b>789</b>	<b>BUBBLEDODGS</b>		
DATE:	DRAWN:	CHECKED:	SCALE:
14.01.2012	KJM	MB	1:25 @ A1 1:50 @ A3
TITLE:			
<h2>PLANNING DRAWING ROOF PLAN</h2>			
DWG. NO:			REV:
<b>789-B3-14PLN-01</b>			<b>-</b>

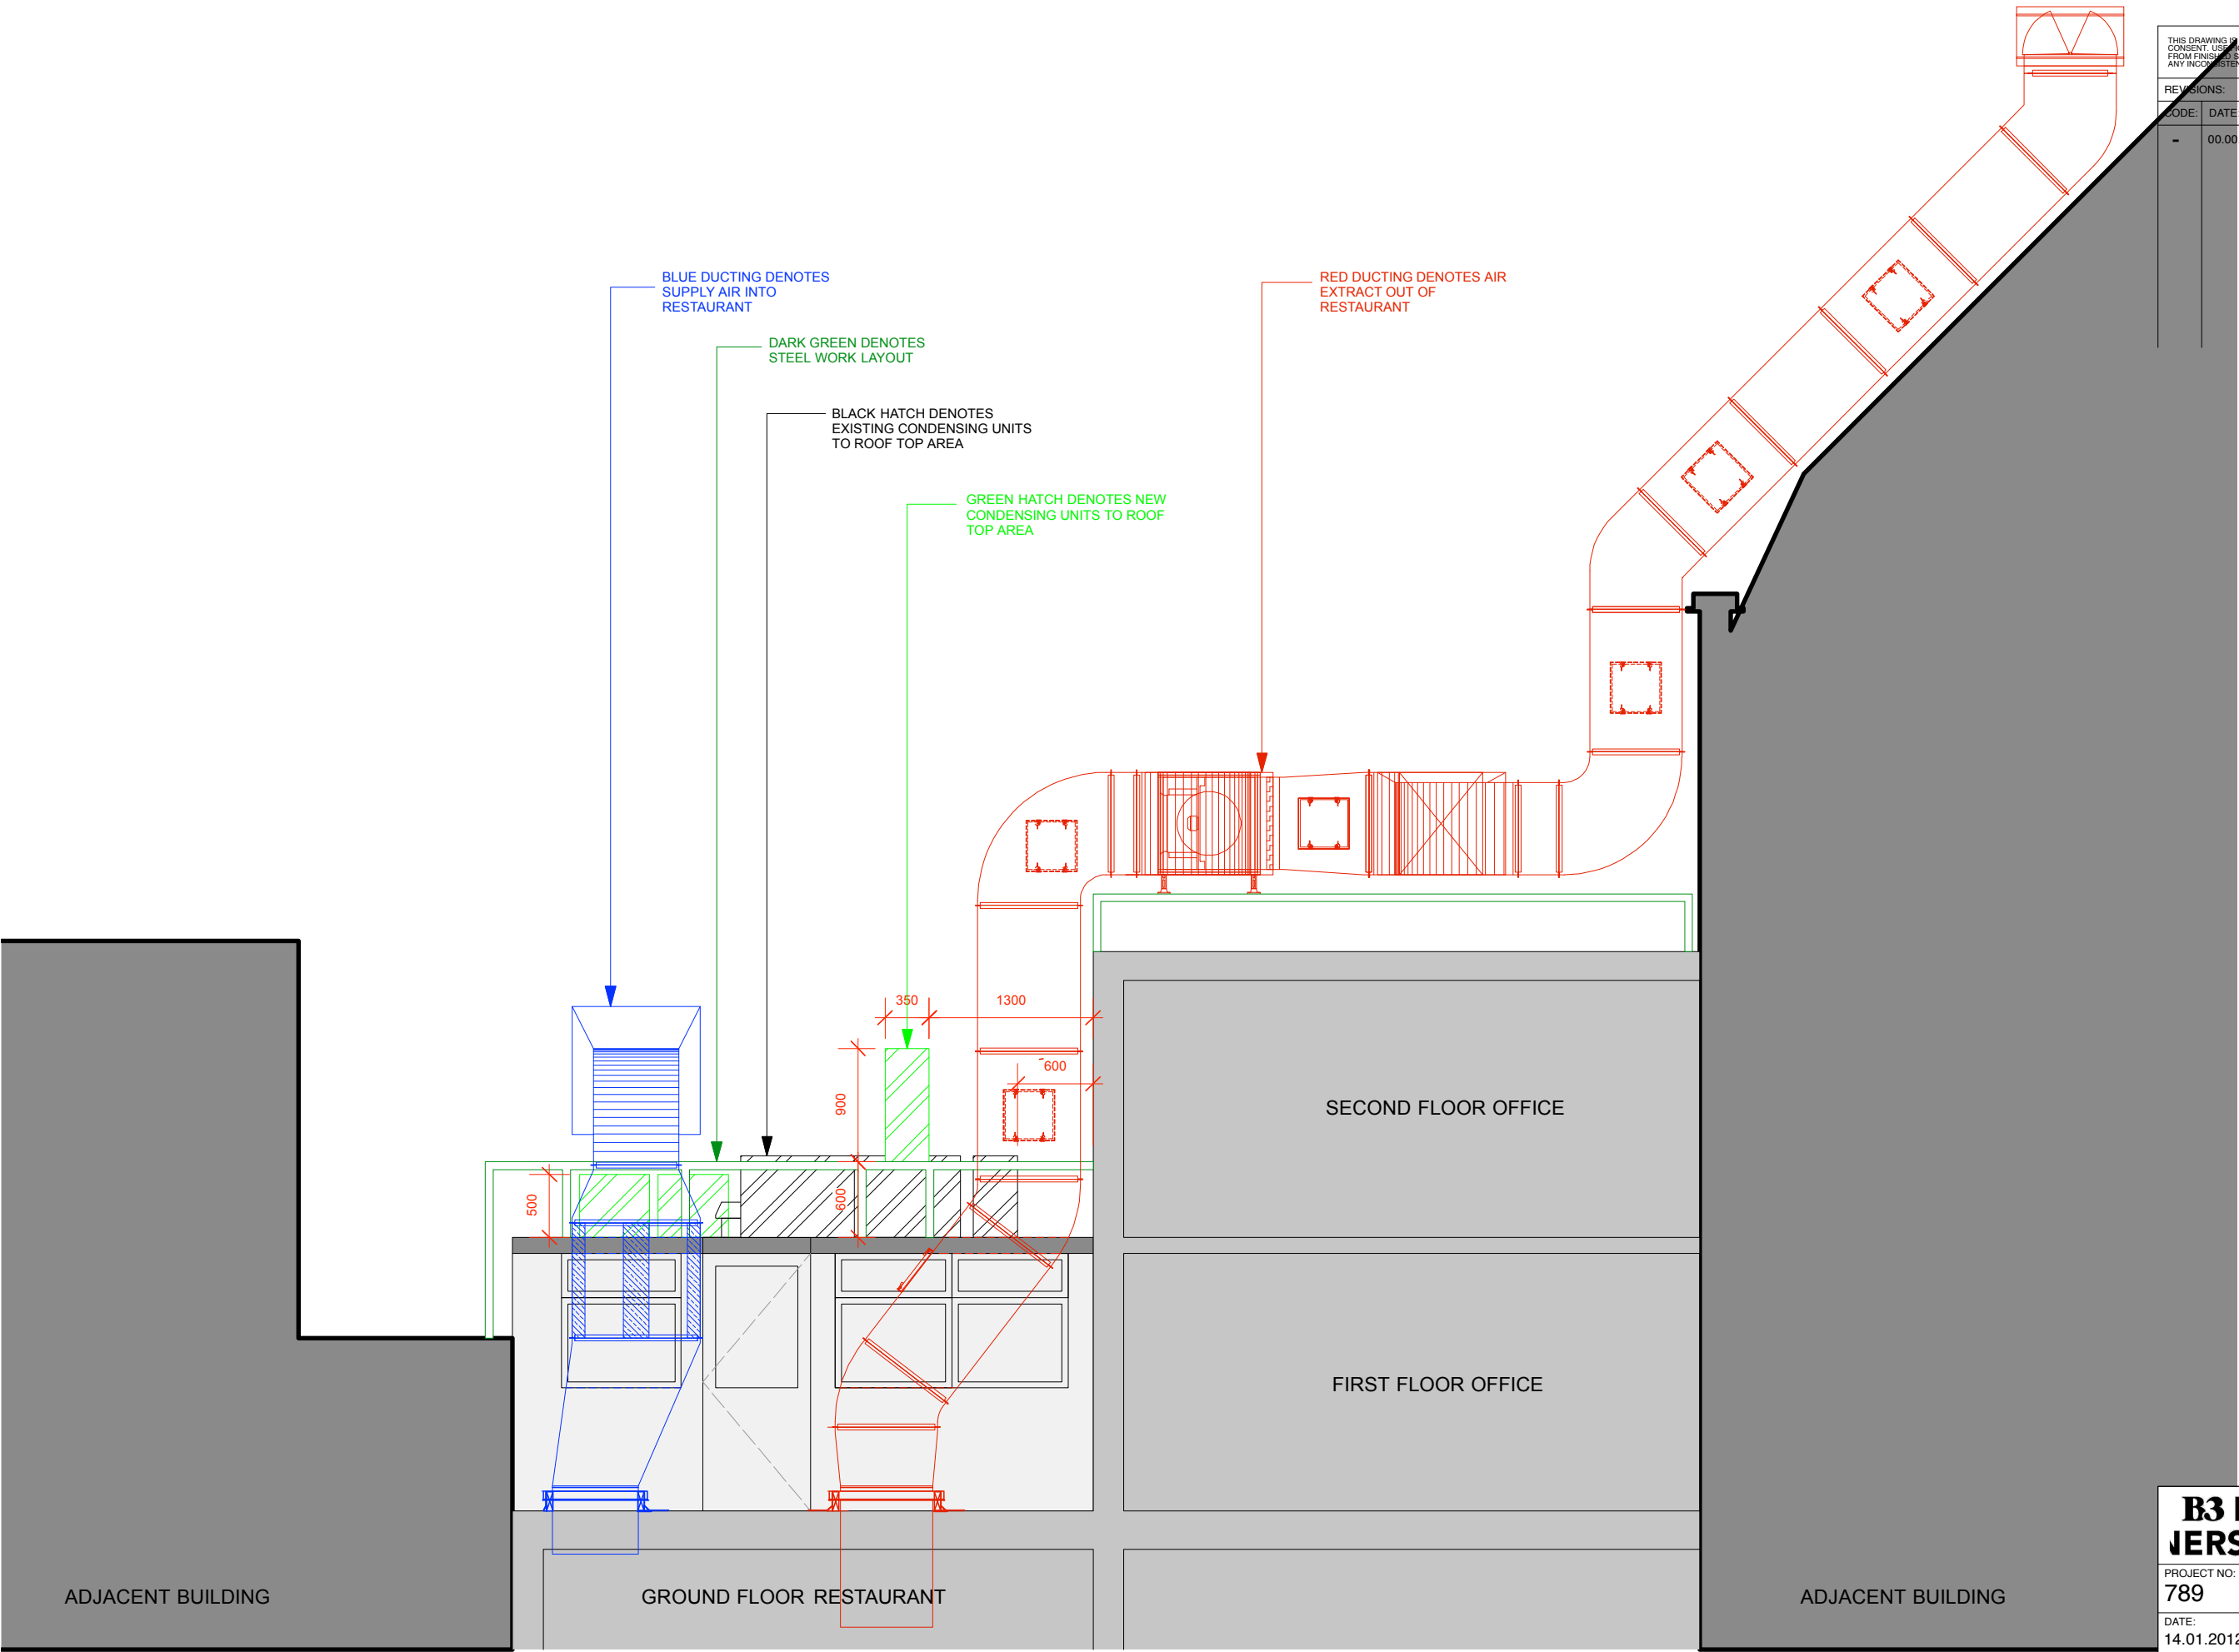


THIS DRAWING IS UNDER COPYRIGHT AND NO PORTION SHOULD BE USED WITHOUT PRIOR CONSENT. USE OF FIGURED DIMENSIONS ONLY. ALL FIGURED DIMENSIONS SHOWN ARE TAKEN FROM FINISHED SURFACES. ALL DIMENSIONS AND LEVELS MUST BE CHECKED ON SITE AND ANY INCONSISTENCIES REPORTED IMMEDIATELY TO BS PRIOR TO PUTTING WORKS IN HAND.		
REVISIONS:		
CODE:	DATE:	DESCRIPTION:
-	00.00.12	Description.....

789 - ELEVATION AA  
SCALE 1:50 @ A3



<b>B3 DESIGNERS</b>		B3 Designers Ltd Unit 3, 51 Derbyshire Street, London, E2 6HQ. Tel: +44 (0)20 7729 8111 Fax: +44 (0)20 7729 8124	
PROJECT NO:	CLIENT/PROJECT :		
789	BUBBLEDOGS		
DATE:	DRAWN:	CHECKED:	SCALE:
14.01.2012	KJM	MB	1:25 @ A1 1:50 @ A3
TITLE:			
ELEVATION AA			
DWG. NO:		REV:	
789-B3-14PLN-02		-	

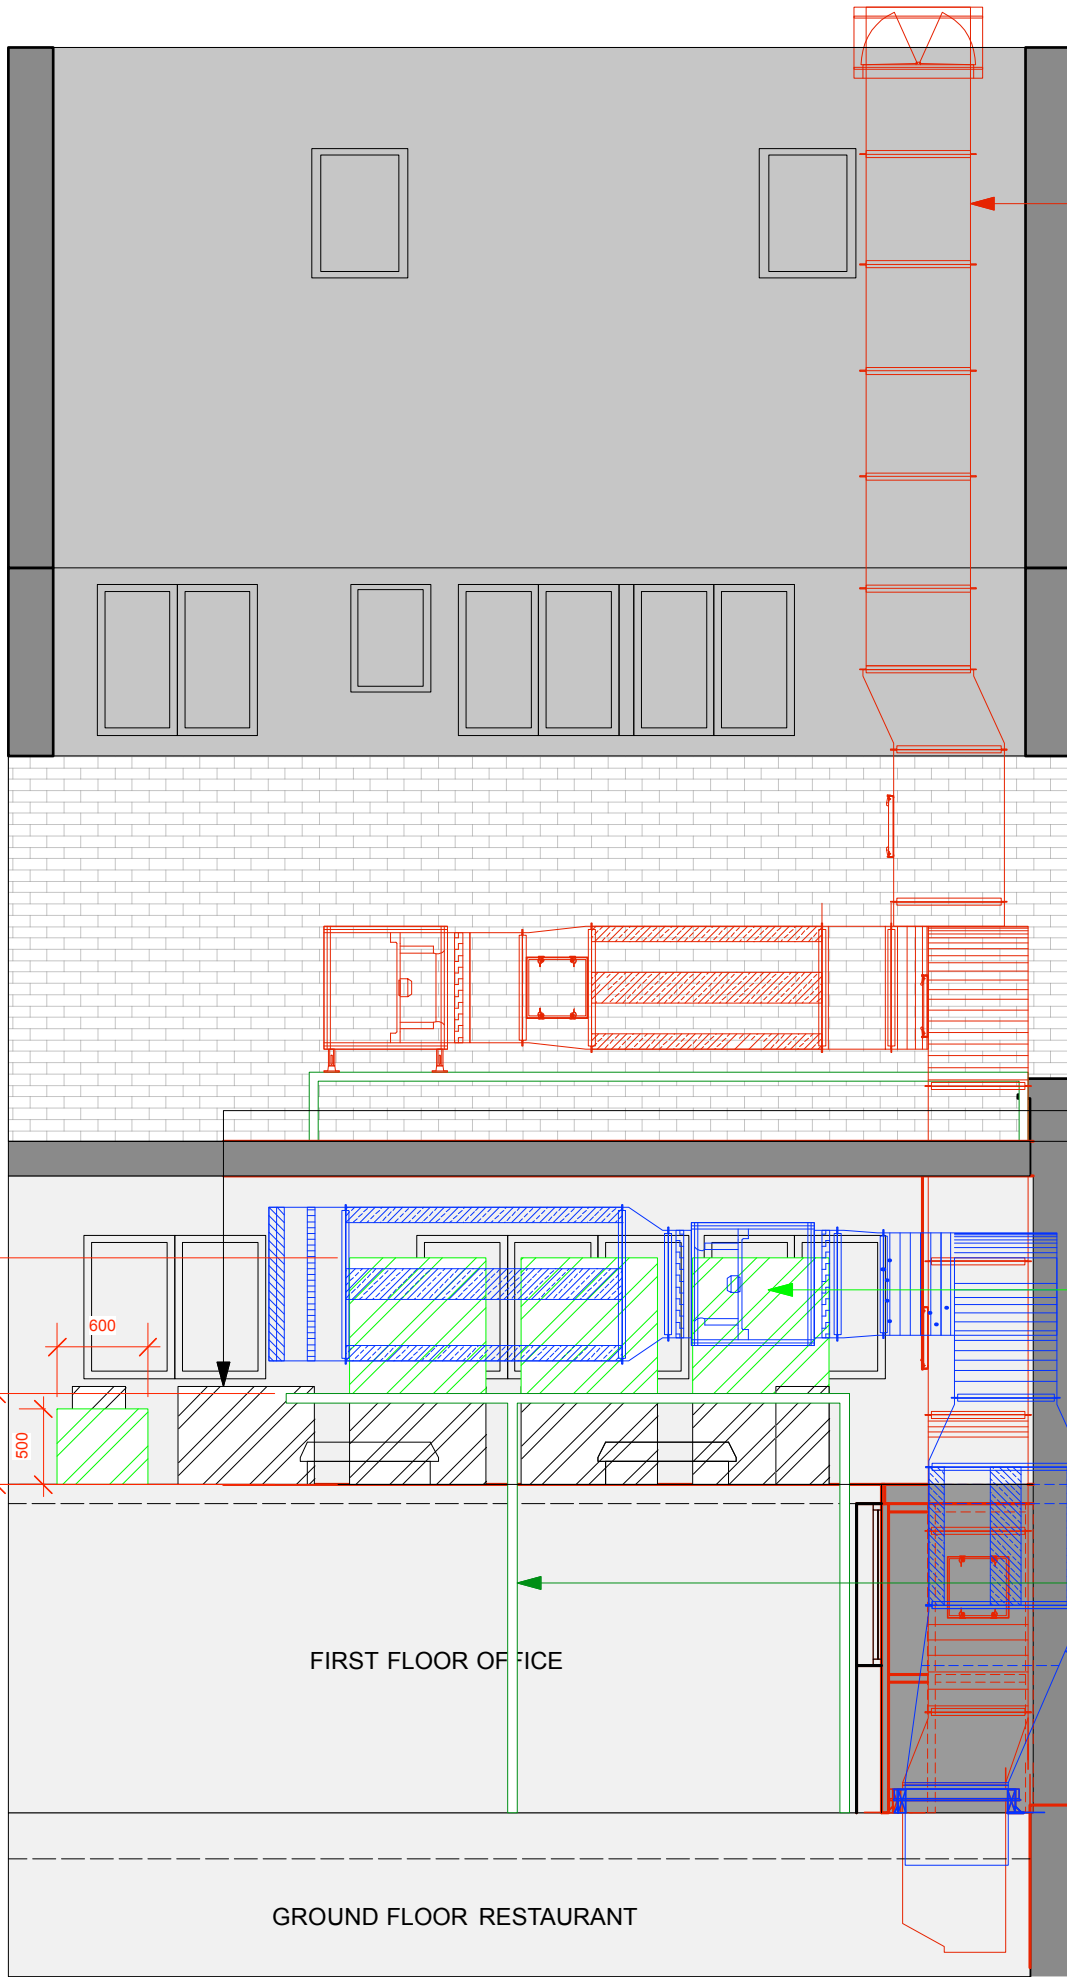

RED DUCTING DENOTES AIR  
EXTRACT OUT OF  
RESTAURANT

BLACK HATCH DENOTES  
EXISTING CONDENSING UNITS  
FIXED TO ROOF TOP

GREEN HATCH DENOTES NEW  
CONDENSING UNITS TO ROOF  
TOP AREA SUPPORTED BY  
STEEL WORK


DARK GREEN DENOTES  
STEEL WORK LAYOUT

BLUE DUCTING DENOTES  
SUPPLY AIR INTO  
RESTAURANT

FIRST FLOOR OFFICE

GROUND FLOOR RESTAURANT

**789 - ELEVATION BB**  
SCALE 1:50 @ A3

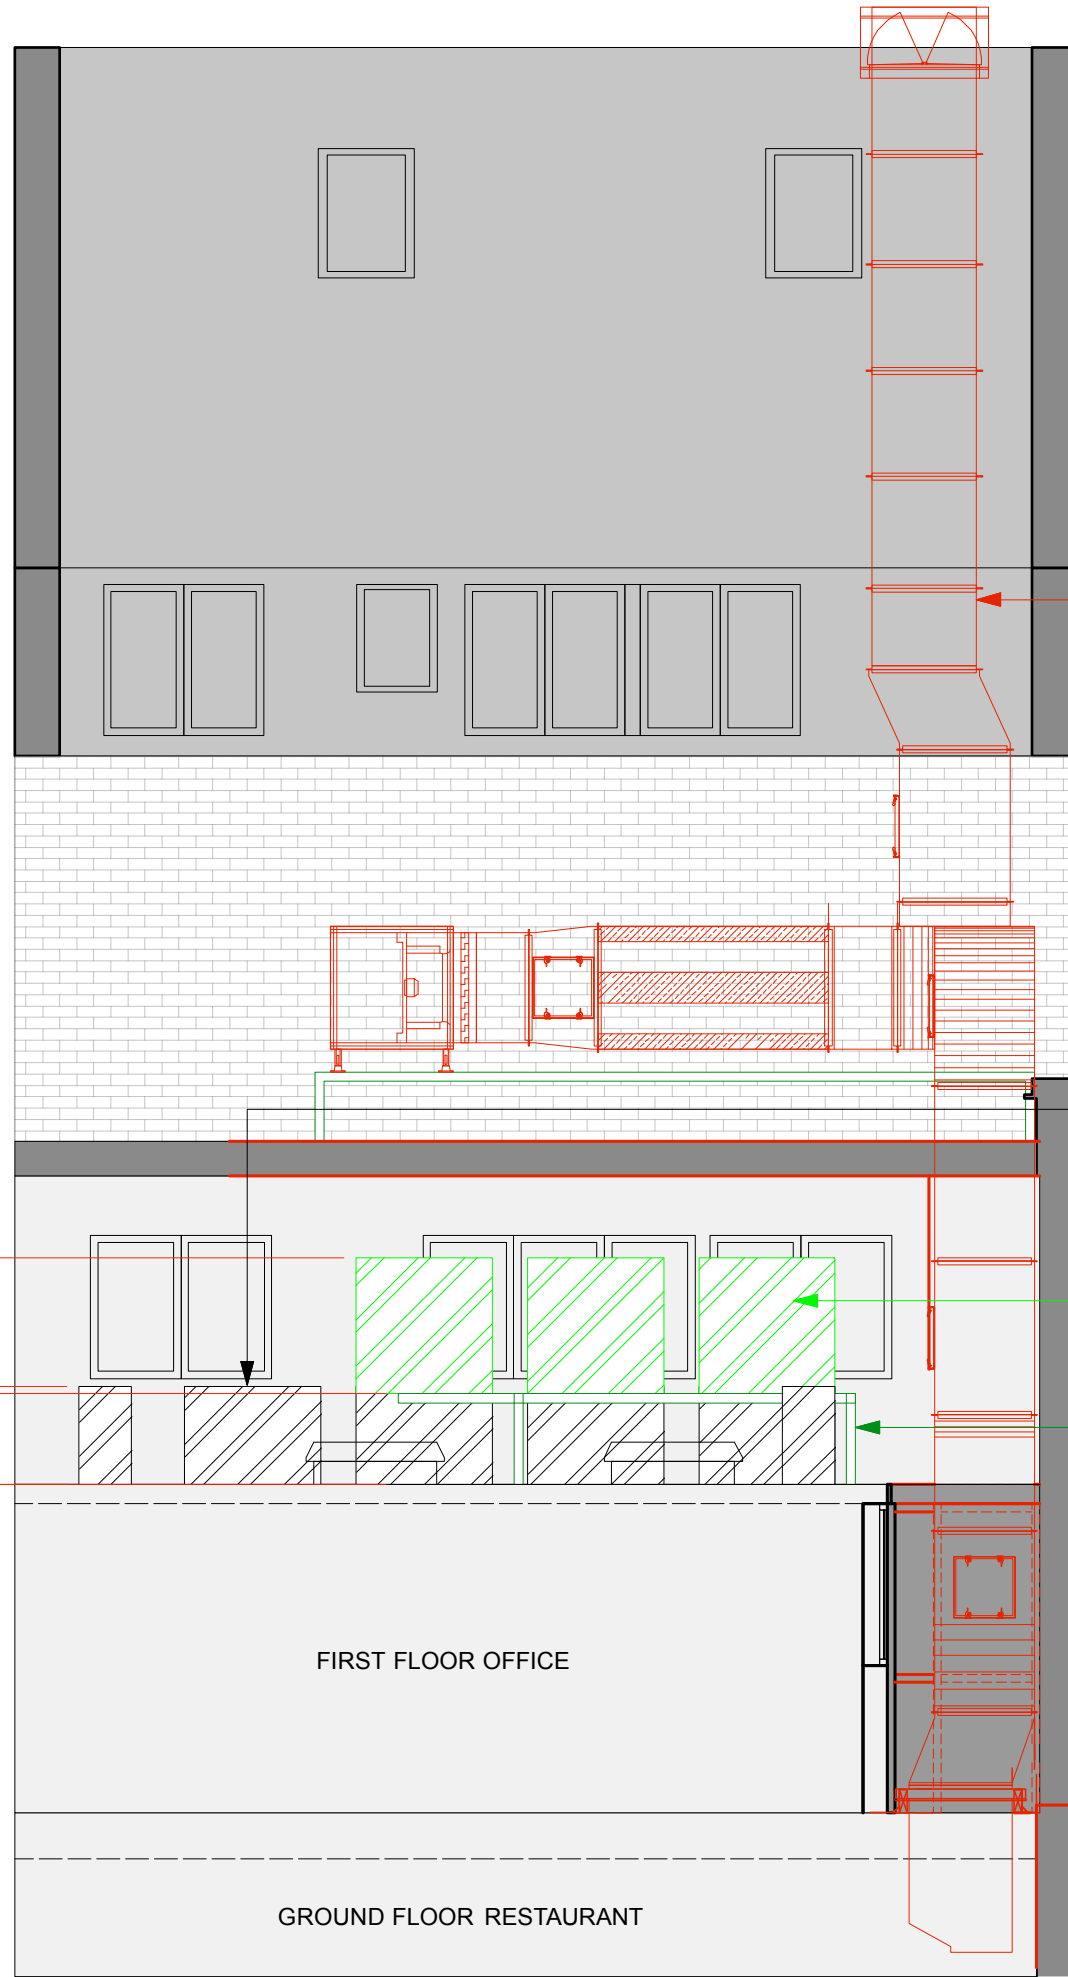

RED DUCTING DENOTES AIR  
EXTRACT OUT OF  
RESTAURANT

BLACK HATCH DENOTES  
EXISTING CONDENSING UNITS  
FIXED TO ROOF TOP


GREEN HATCH DENOTES NEW  
CONDENSING UNITS TO ROOF  
TOP AREA SUPPORTED BY  
STEEL WORK

DARK GREEN DENOTES  
STEEL WORK LAYOUT

FIRST FLOOR OFFICE

GROUND FLOOR RESTAURANT

**789 - ELEVATION CC**  
SCALE 1:50 @ A3

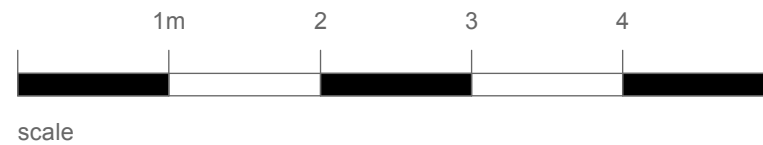

THIS DRAWING IS UNDER COPYRIGHT AND NO PORTION SHOULD BE USED WITHOUT PRIOR CONSENT. USE FIGURED DIMENSIONS ONLY. ALL FIGURED DIMENSIONS SHOWN ARE TAKEN FROM FINISHED SURFACES. ALL DIMENSIONS AND LEVELS MUST BE CHECKED ON SITE AND ANY INCONSISTENCIES REPORTED IMMEDIATELY TO B3 PRIOR TO PUTTING WORKS IN HAND.		
REVISIONS:		
CODE:	DATE:	DESCRIPTION:
-	00.00.12	Description..... .....

<b>B3 DESIGN JERS</b>		<b>B3 Designers Ltd</b> Unit 3, 51 Derbyshire Street, London, E2 6HQ. Tel: +44 (0)20 7729 8111 Fax: +44 (0)20 7729 8124	
PROJECT NO:	CLIENT/PROJECT :		
<b>789</b>	<b>BUBBLEDOGS</b>		
DATE:	DRAWN:	CHECKED:	SCALE:
14.01.2012	KJM	MB	1:25 @ A1 1:50 @ A3
TITLE:			
<b>ELEVATION BB &amp; CC</b>			
DWG. NO:		REV:	
<b>789-B3-14PLN-03</b>		<b>-</b>	