


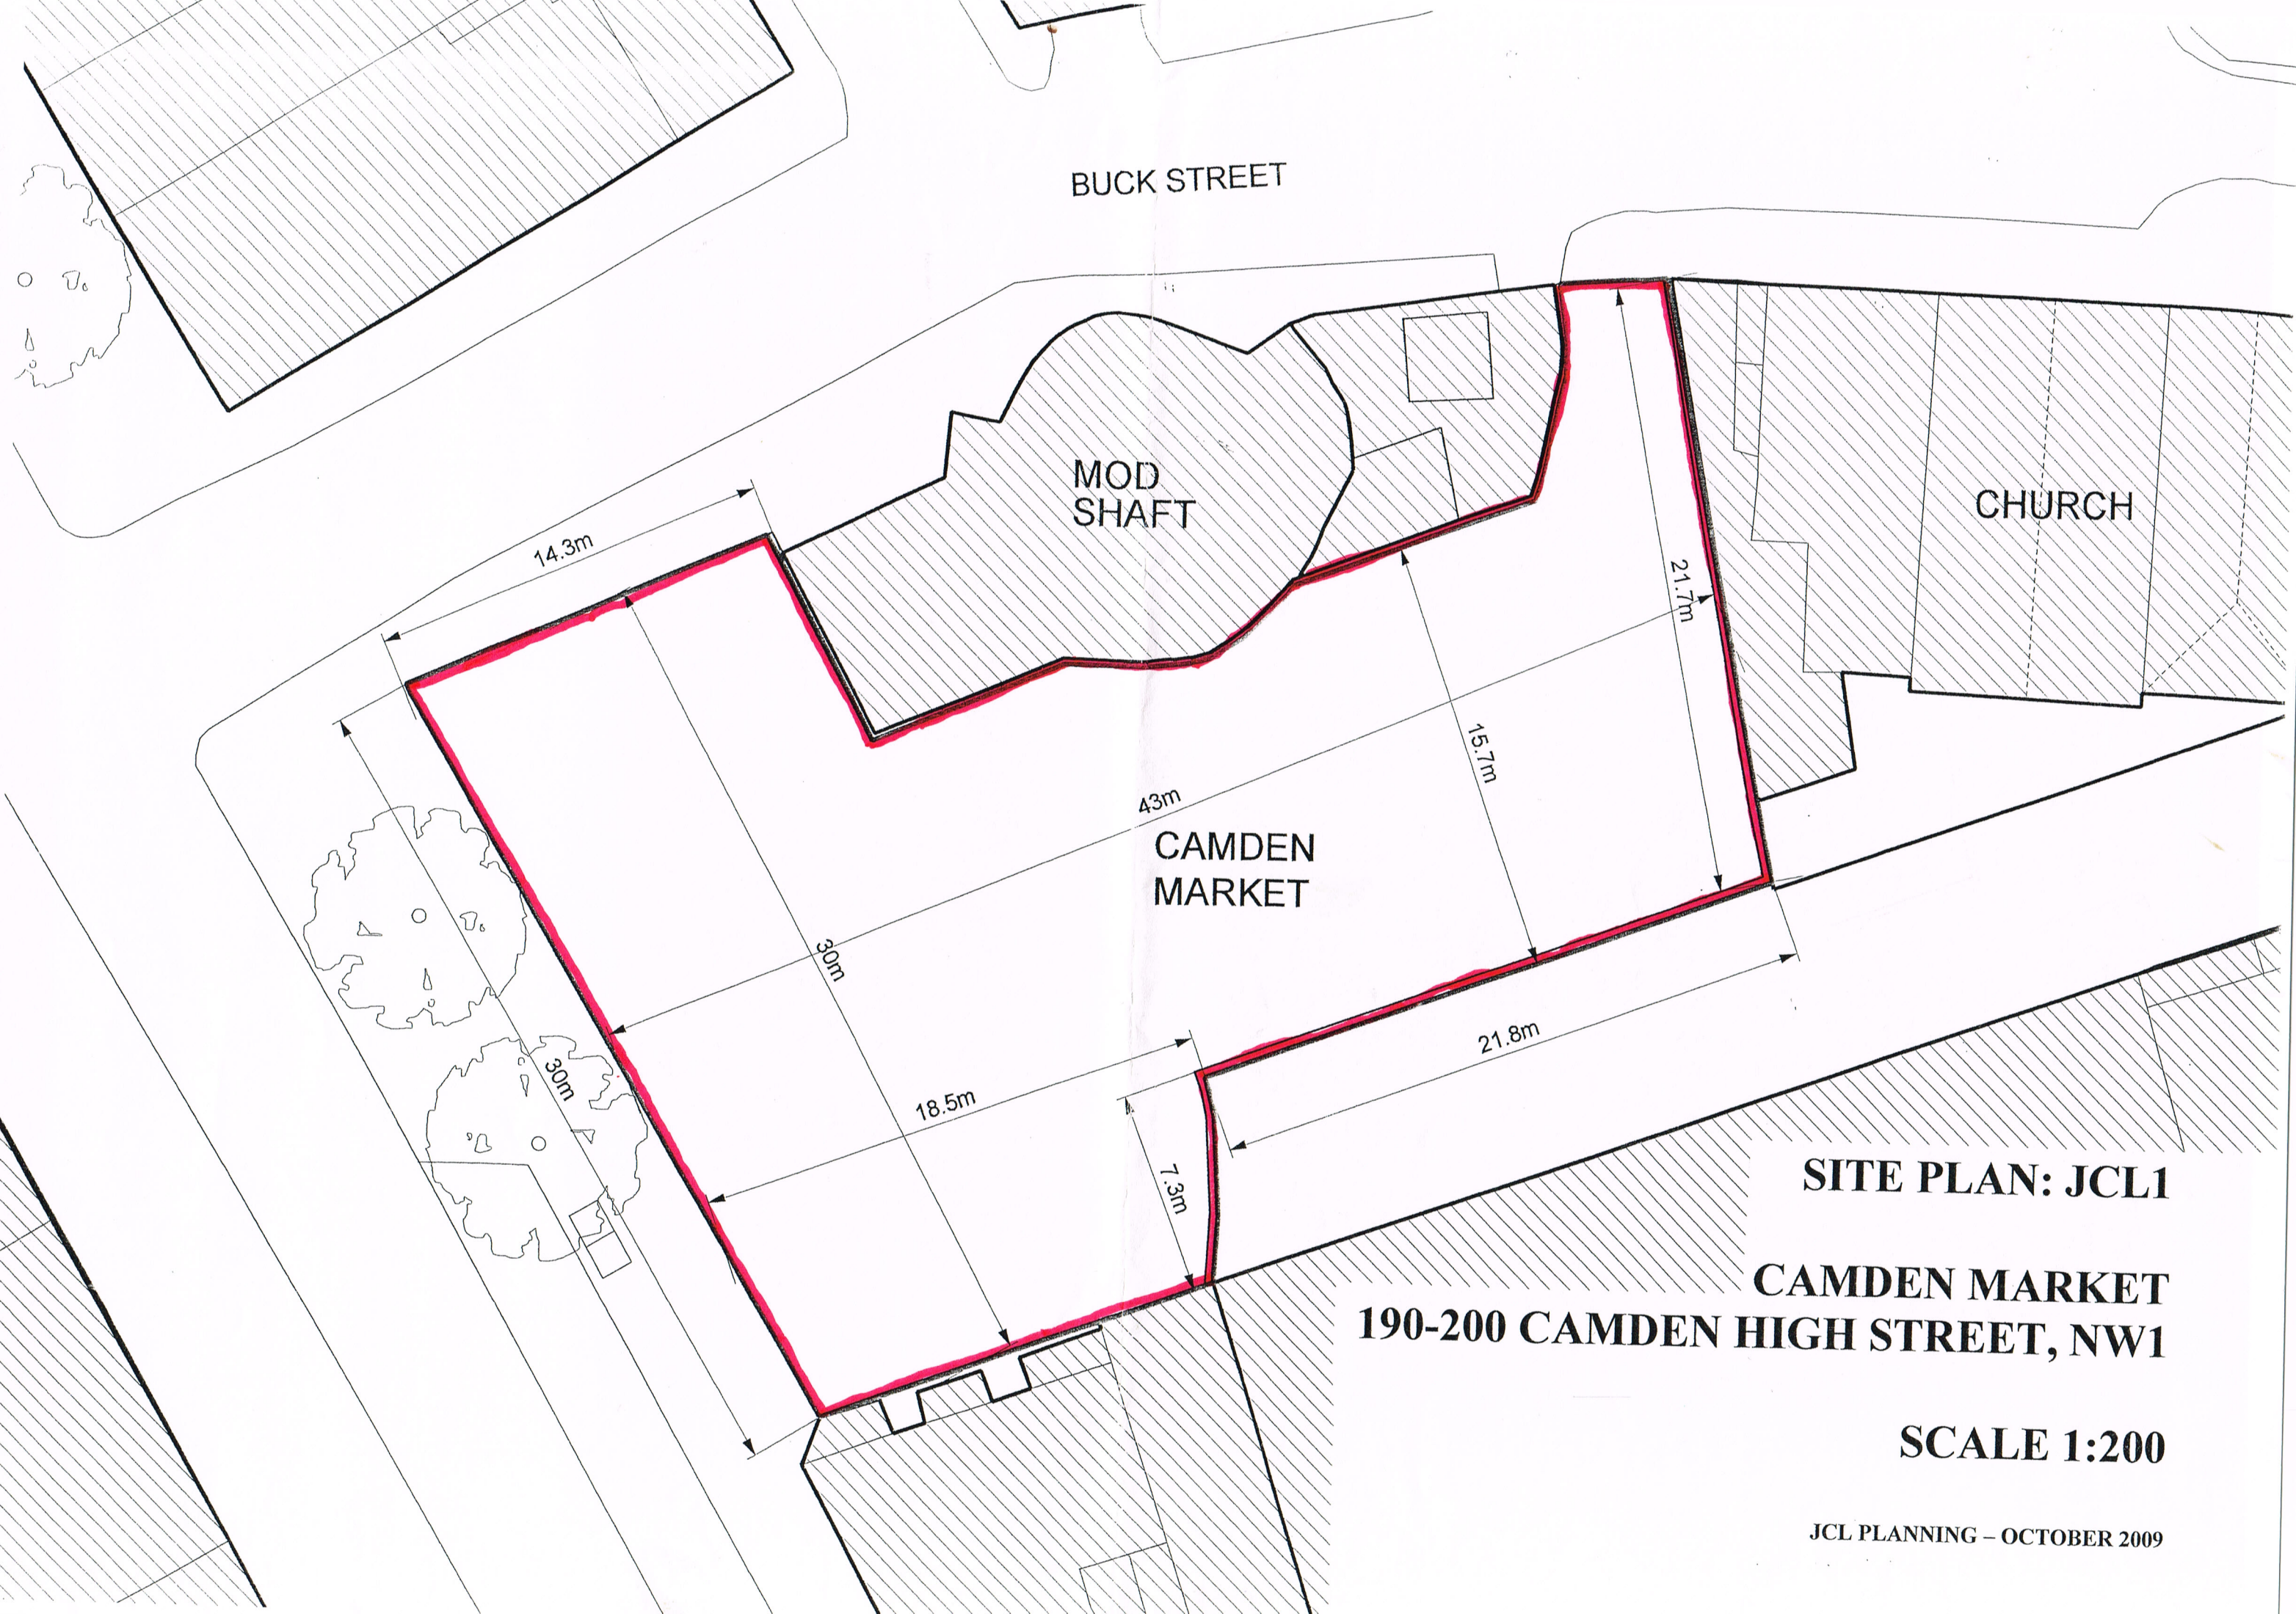

BUCK STREET

MOD  
SHAFT

CHURCH

CAMDEN  
MARKET

**SITE PLAN: JCL1**

**CAMDEN MARKET  
190-200 CAMDEN HIGH STREET, NW1**

**SCALE 1:200**

JCL PLANNING – OCTOBER 2009