

T M S K
ARCHITECTURE AND DESIGN

18 Dekker House Dalston Square London
t: +44 (0)2072497288 m: +44 (0)7970189483
email: info@t-m-s-k.com

notes

drawing title

SITE PLAN

scale

VARIES

date


04/01/2013

revision

00

project

18 SOUTHAMPTON ROAD

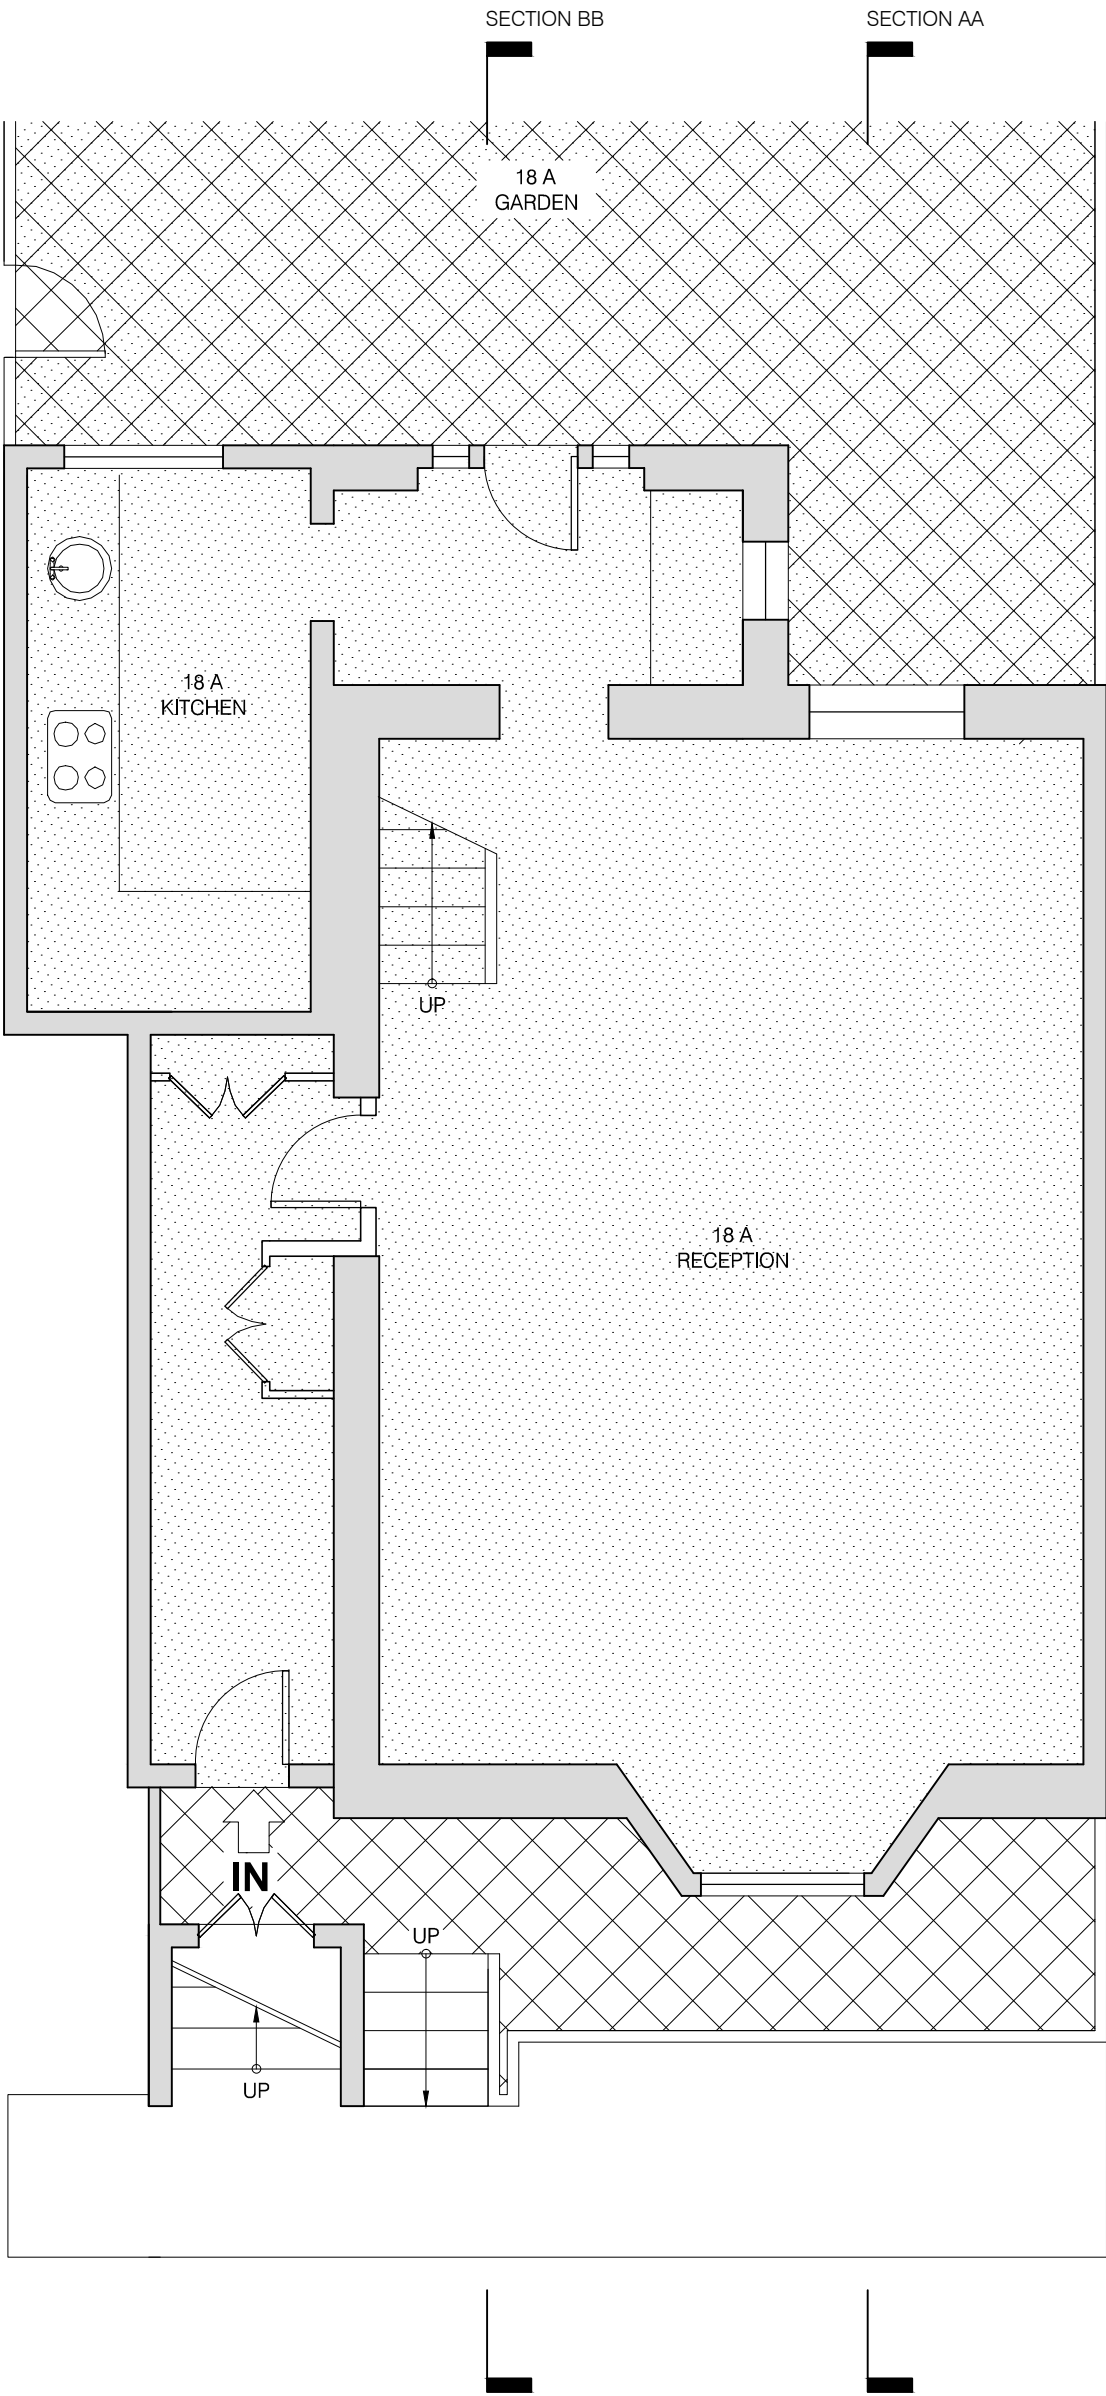


T M S K
ARCHITECTURE AND DESIGN

18 Dekker House Dalston Square London
t: +44 (0)2072497288 m: +44 (0)7970189483
email: info@t-m-s-k.com

notes

drawing title		EXISTING - LOWER GROUND FLOOR PLAN	
scale	1 : 50 AT A3	date	25/10/2012
		revision	00
project	18 SOUTHAMPTON ROAD		

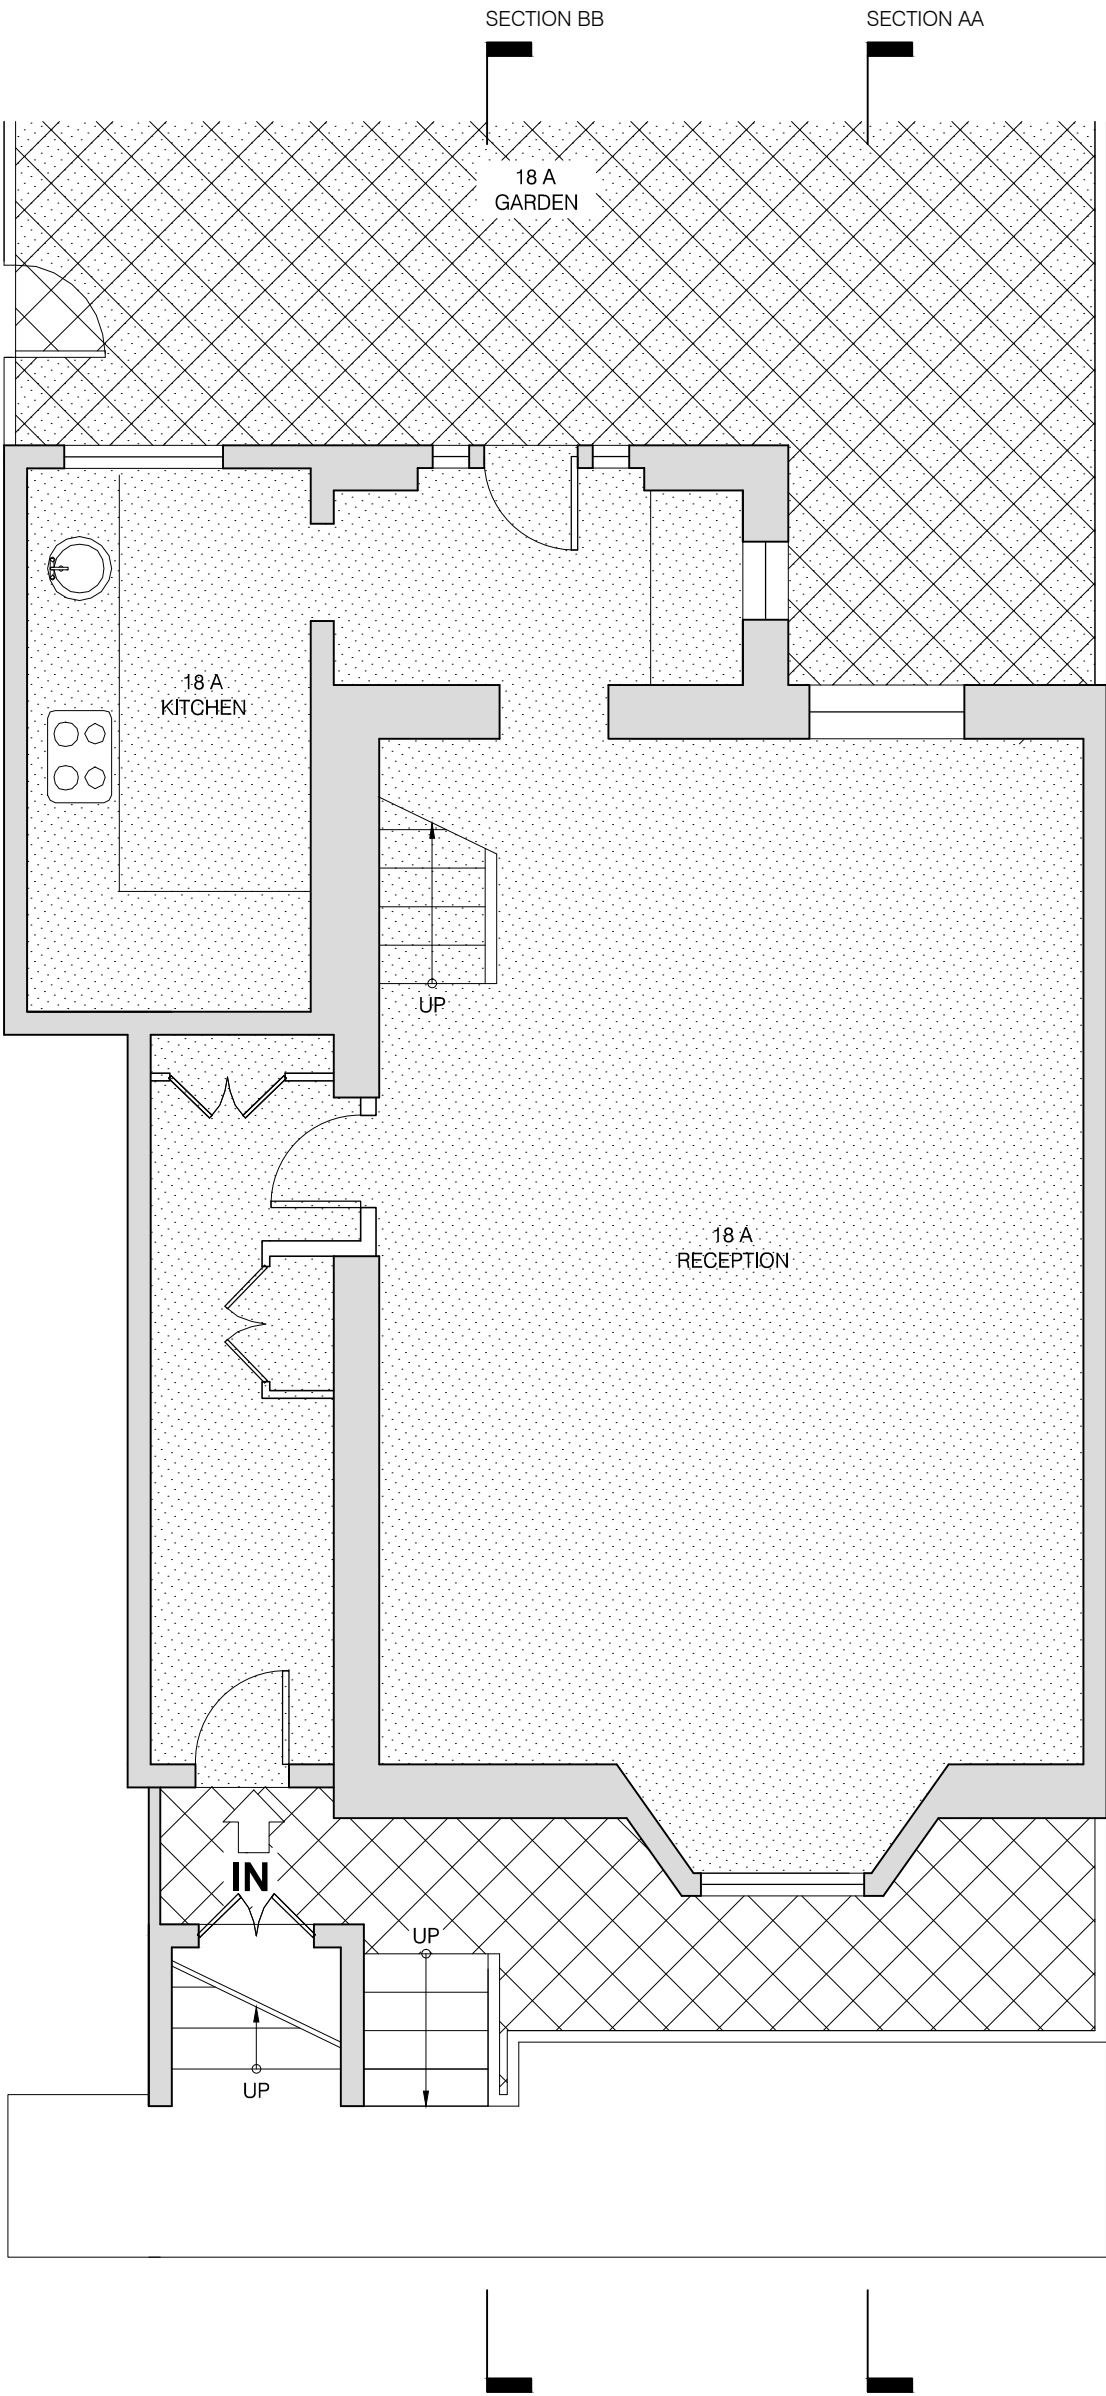

T M S K
ARCHITECTURE AND DESIGN


18 Dekker House Dalston Square London
t: +44 (0)2072497288 m: +44 (0)7970189483
email: info@t-m-s-k.com

notes

drawing title
PROPOSED - LOWER GROUND FLOOR PLAN

scale	1 : 50 AT A3	date	04/01/2013
		revision	00

project 18 SOUTHAMPTON ROAD

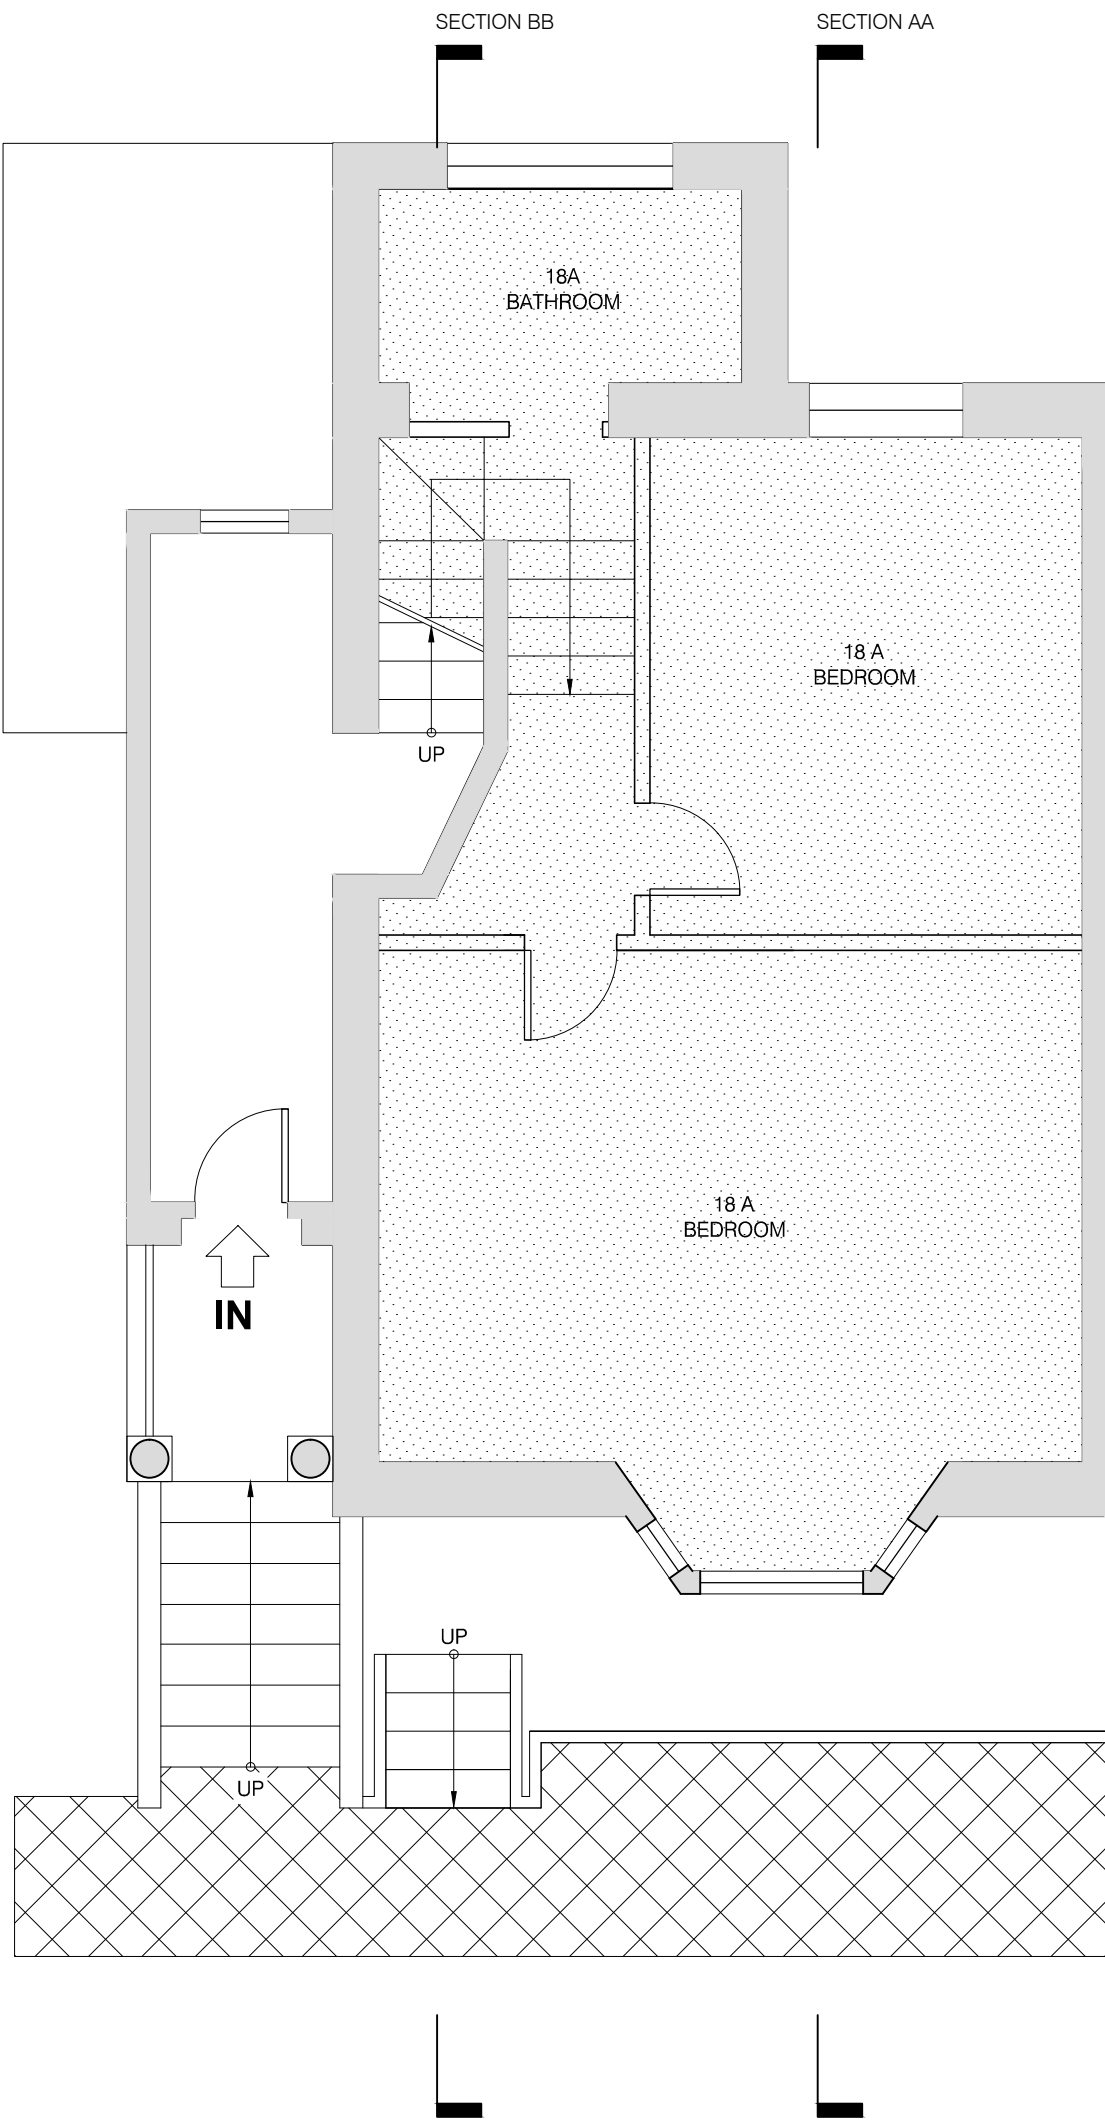


T M S K
ARCHITECTURE AND DESIGN

18 Dekker House Dalston Square London
t: +44 (0)2072497288 m: +44 (0)7970189483
email: info@t-m-s-k.com

notes

drawing title		EXISTING - RAISED GROUND FLOOR PLAN	
scale	1 : 50 AT A3	date	25/10/2012
		revision	00
project	18 SOUTHAMPTON ROAD		

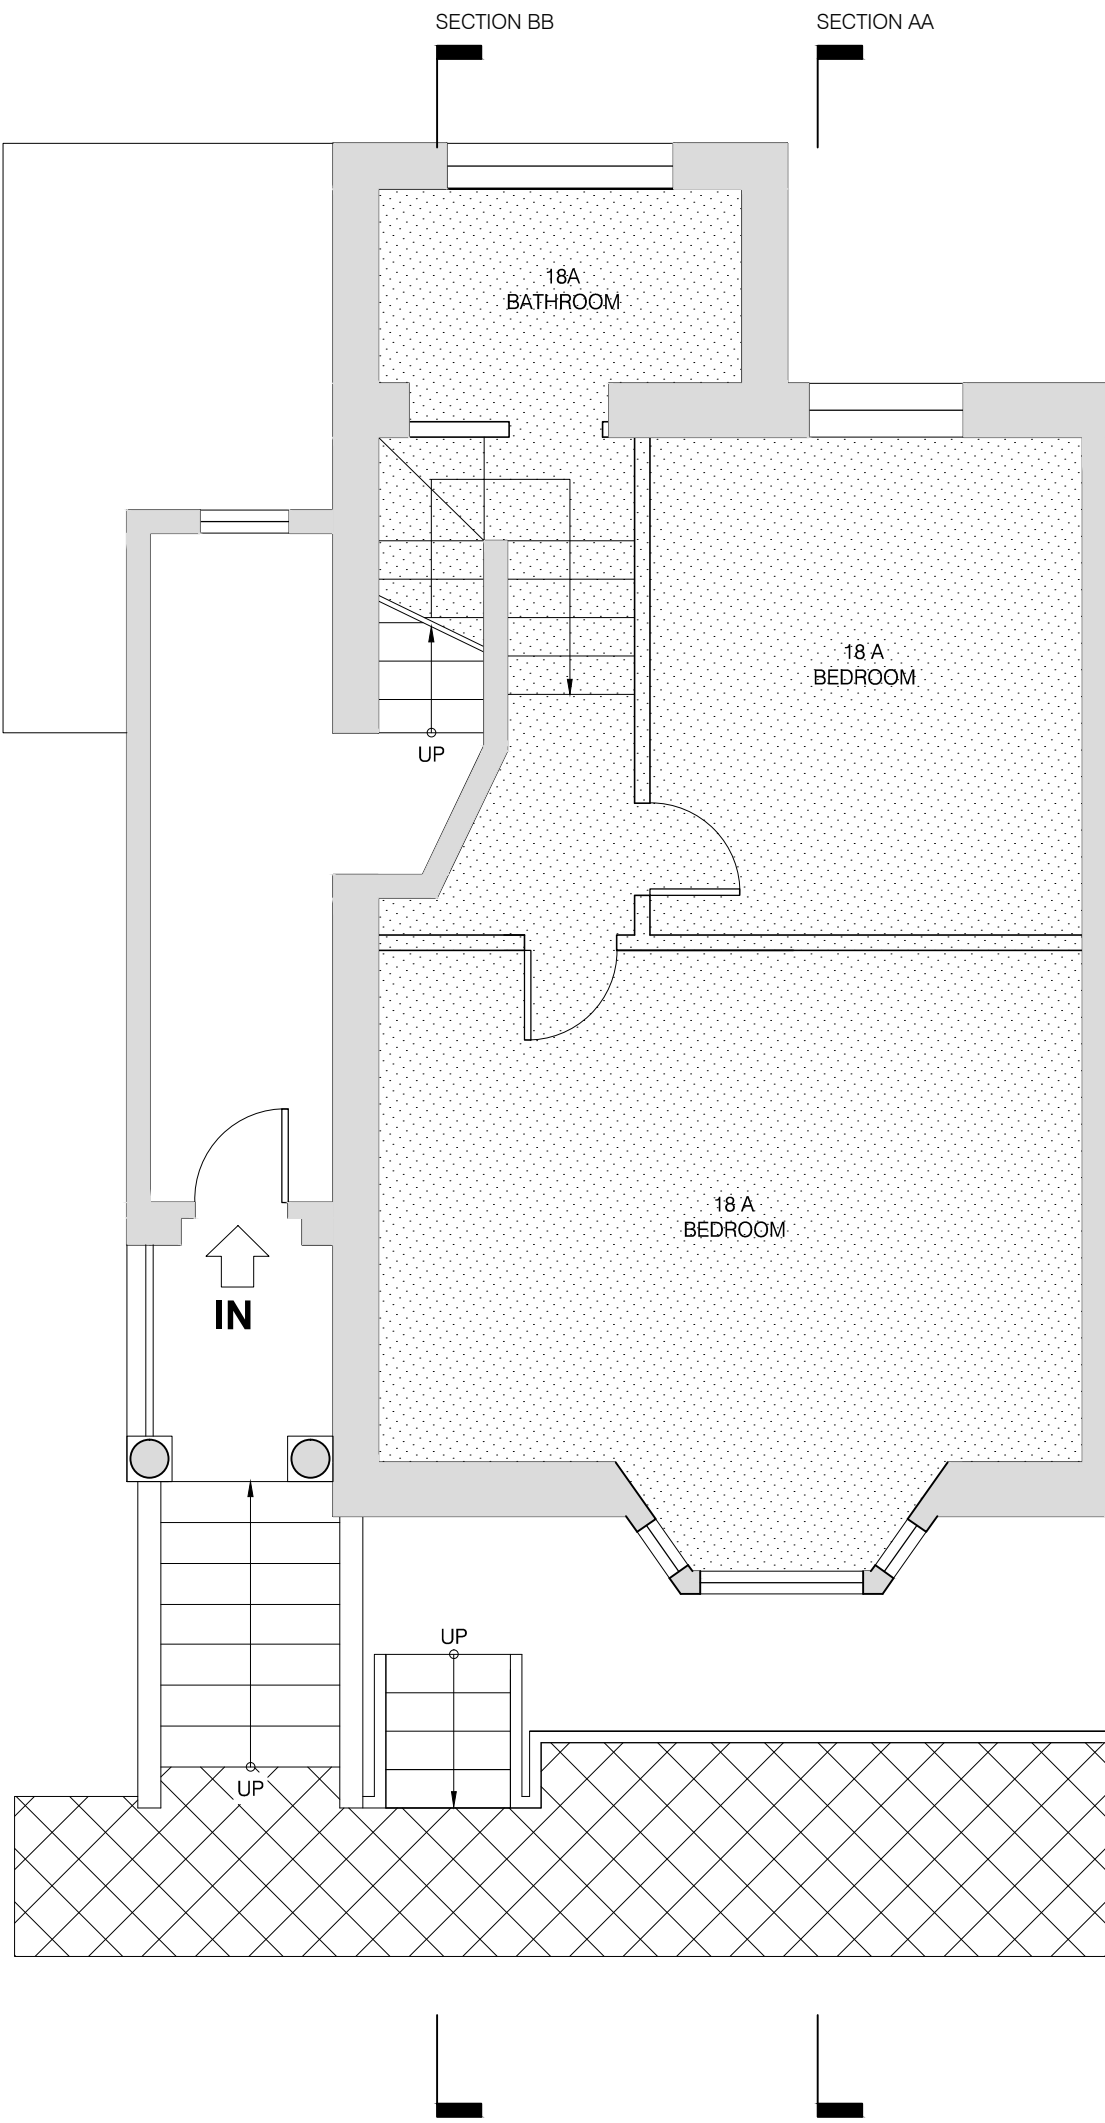


T M S K
ARCHITECTURE AND DESIGN

18 Dekker House Dalston Square London
t: +44 (0)2072497288 m: +44 (0)7970189483
email: info@t-m-s-k.com

notes

drawing title	
PROPOSED - RAISED GROUND FLOOR PLAN	
scale	1 : 50 AT A3
date	04/01/2013
revision	00
project	18 SOUTHAMPTON ROAD

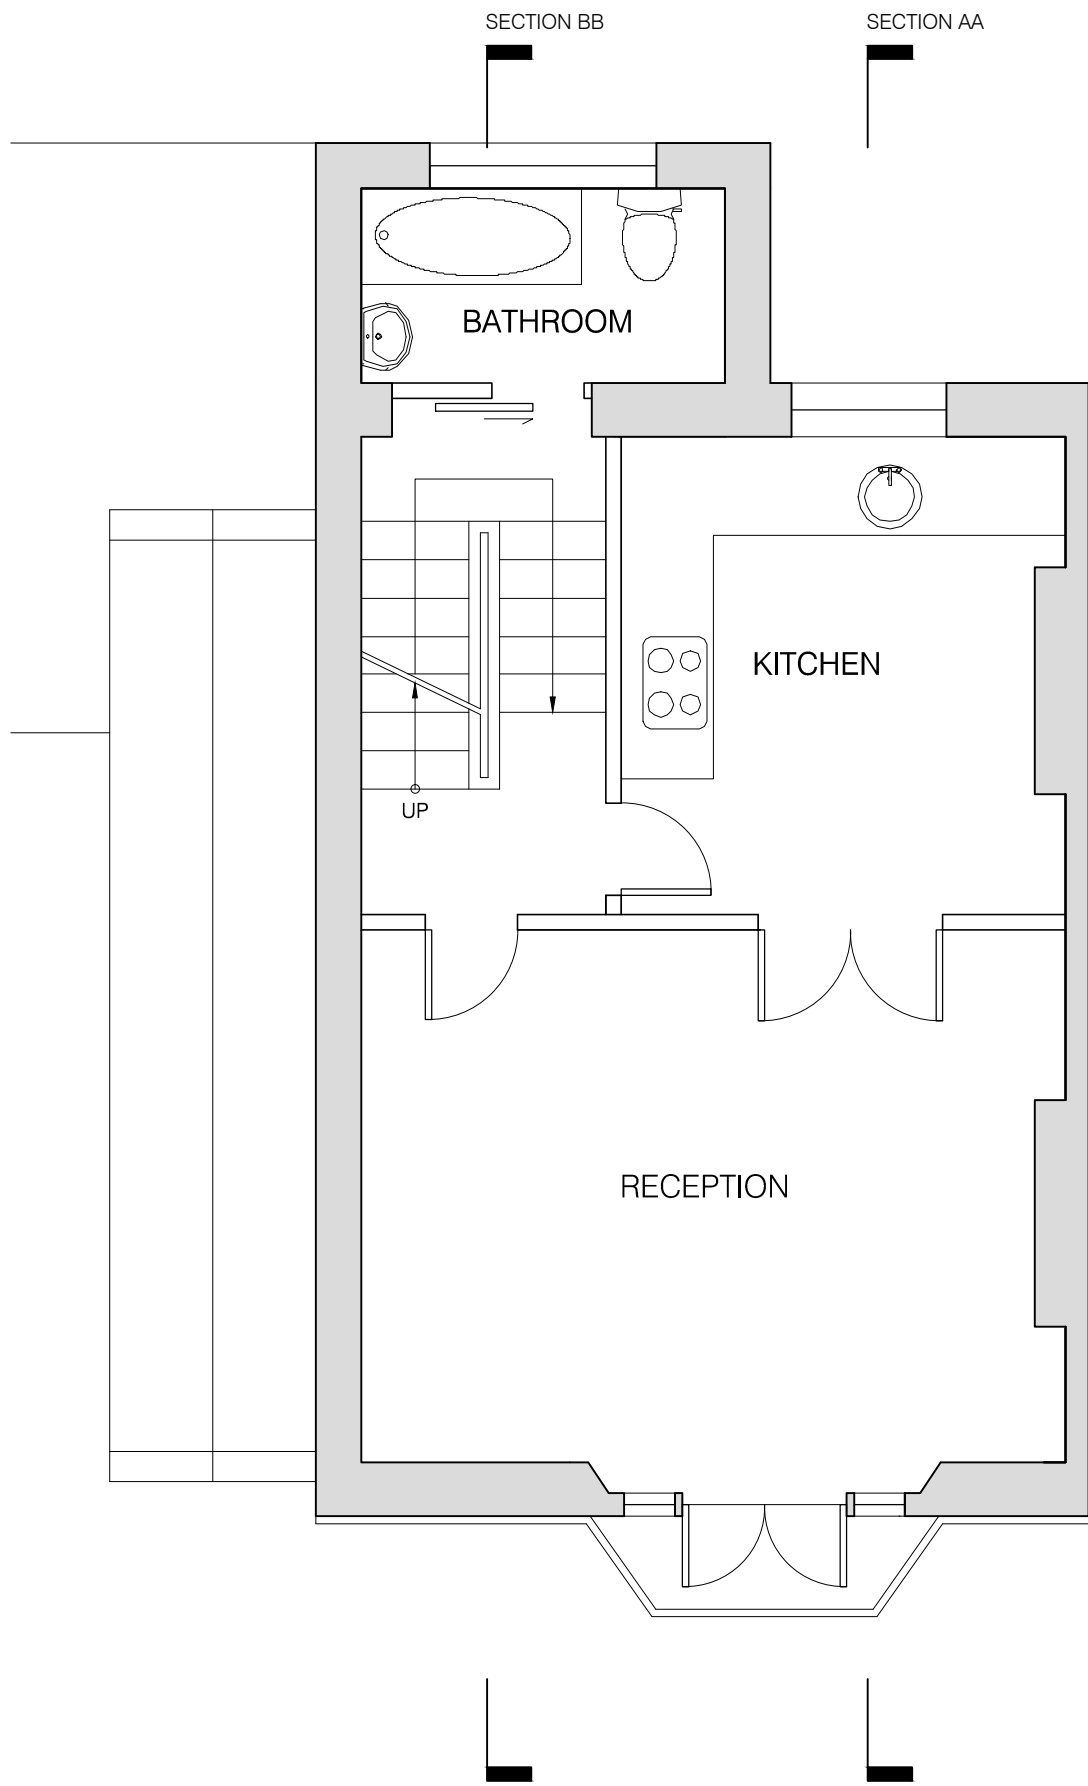

T M S K
ARCHITECTURE AND DESIGN

18 Dekker House Dalston Square London
t: +44 (0)2072497288 m: +44 (0)7970189483
email: info@t-m-s-k.com

notes

drawing title

EXISTING - FIRST FLOOR PLAN

scale

1 : 50 AT A3

date


25/10/2012

revision

00

project

18 SOUTHAMPTON ROAD

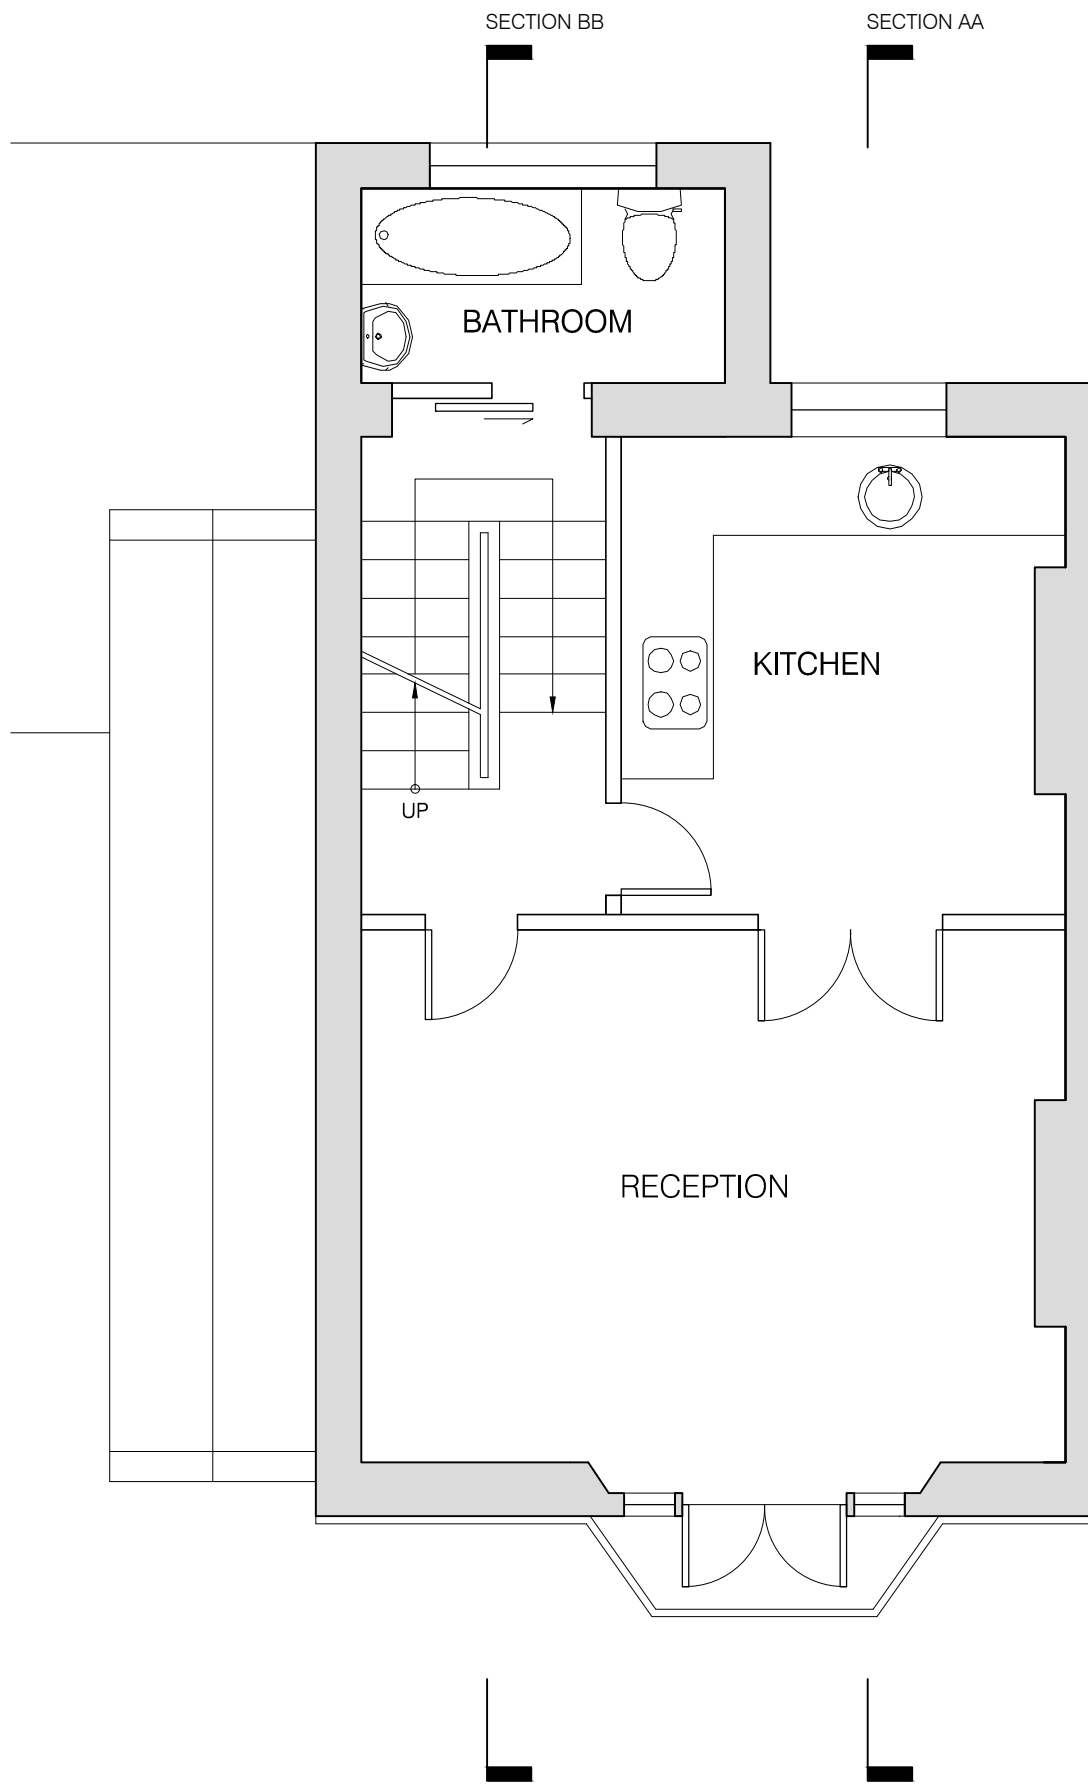

T M S K
ARCHITECTURE AND DESIGN

18 Dekker House Dalston Square London
t: +44 (0)2072497288 m: +44 (0)7970189483
email: info@t-m-s-k.com

notes

drawing title

PROPOSED - FIRST FLOOR PLAN

scale

1 : 50 AT A3

date


04/01/2013

revision

00

project

18 SOUTHAMPTON ROAD

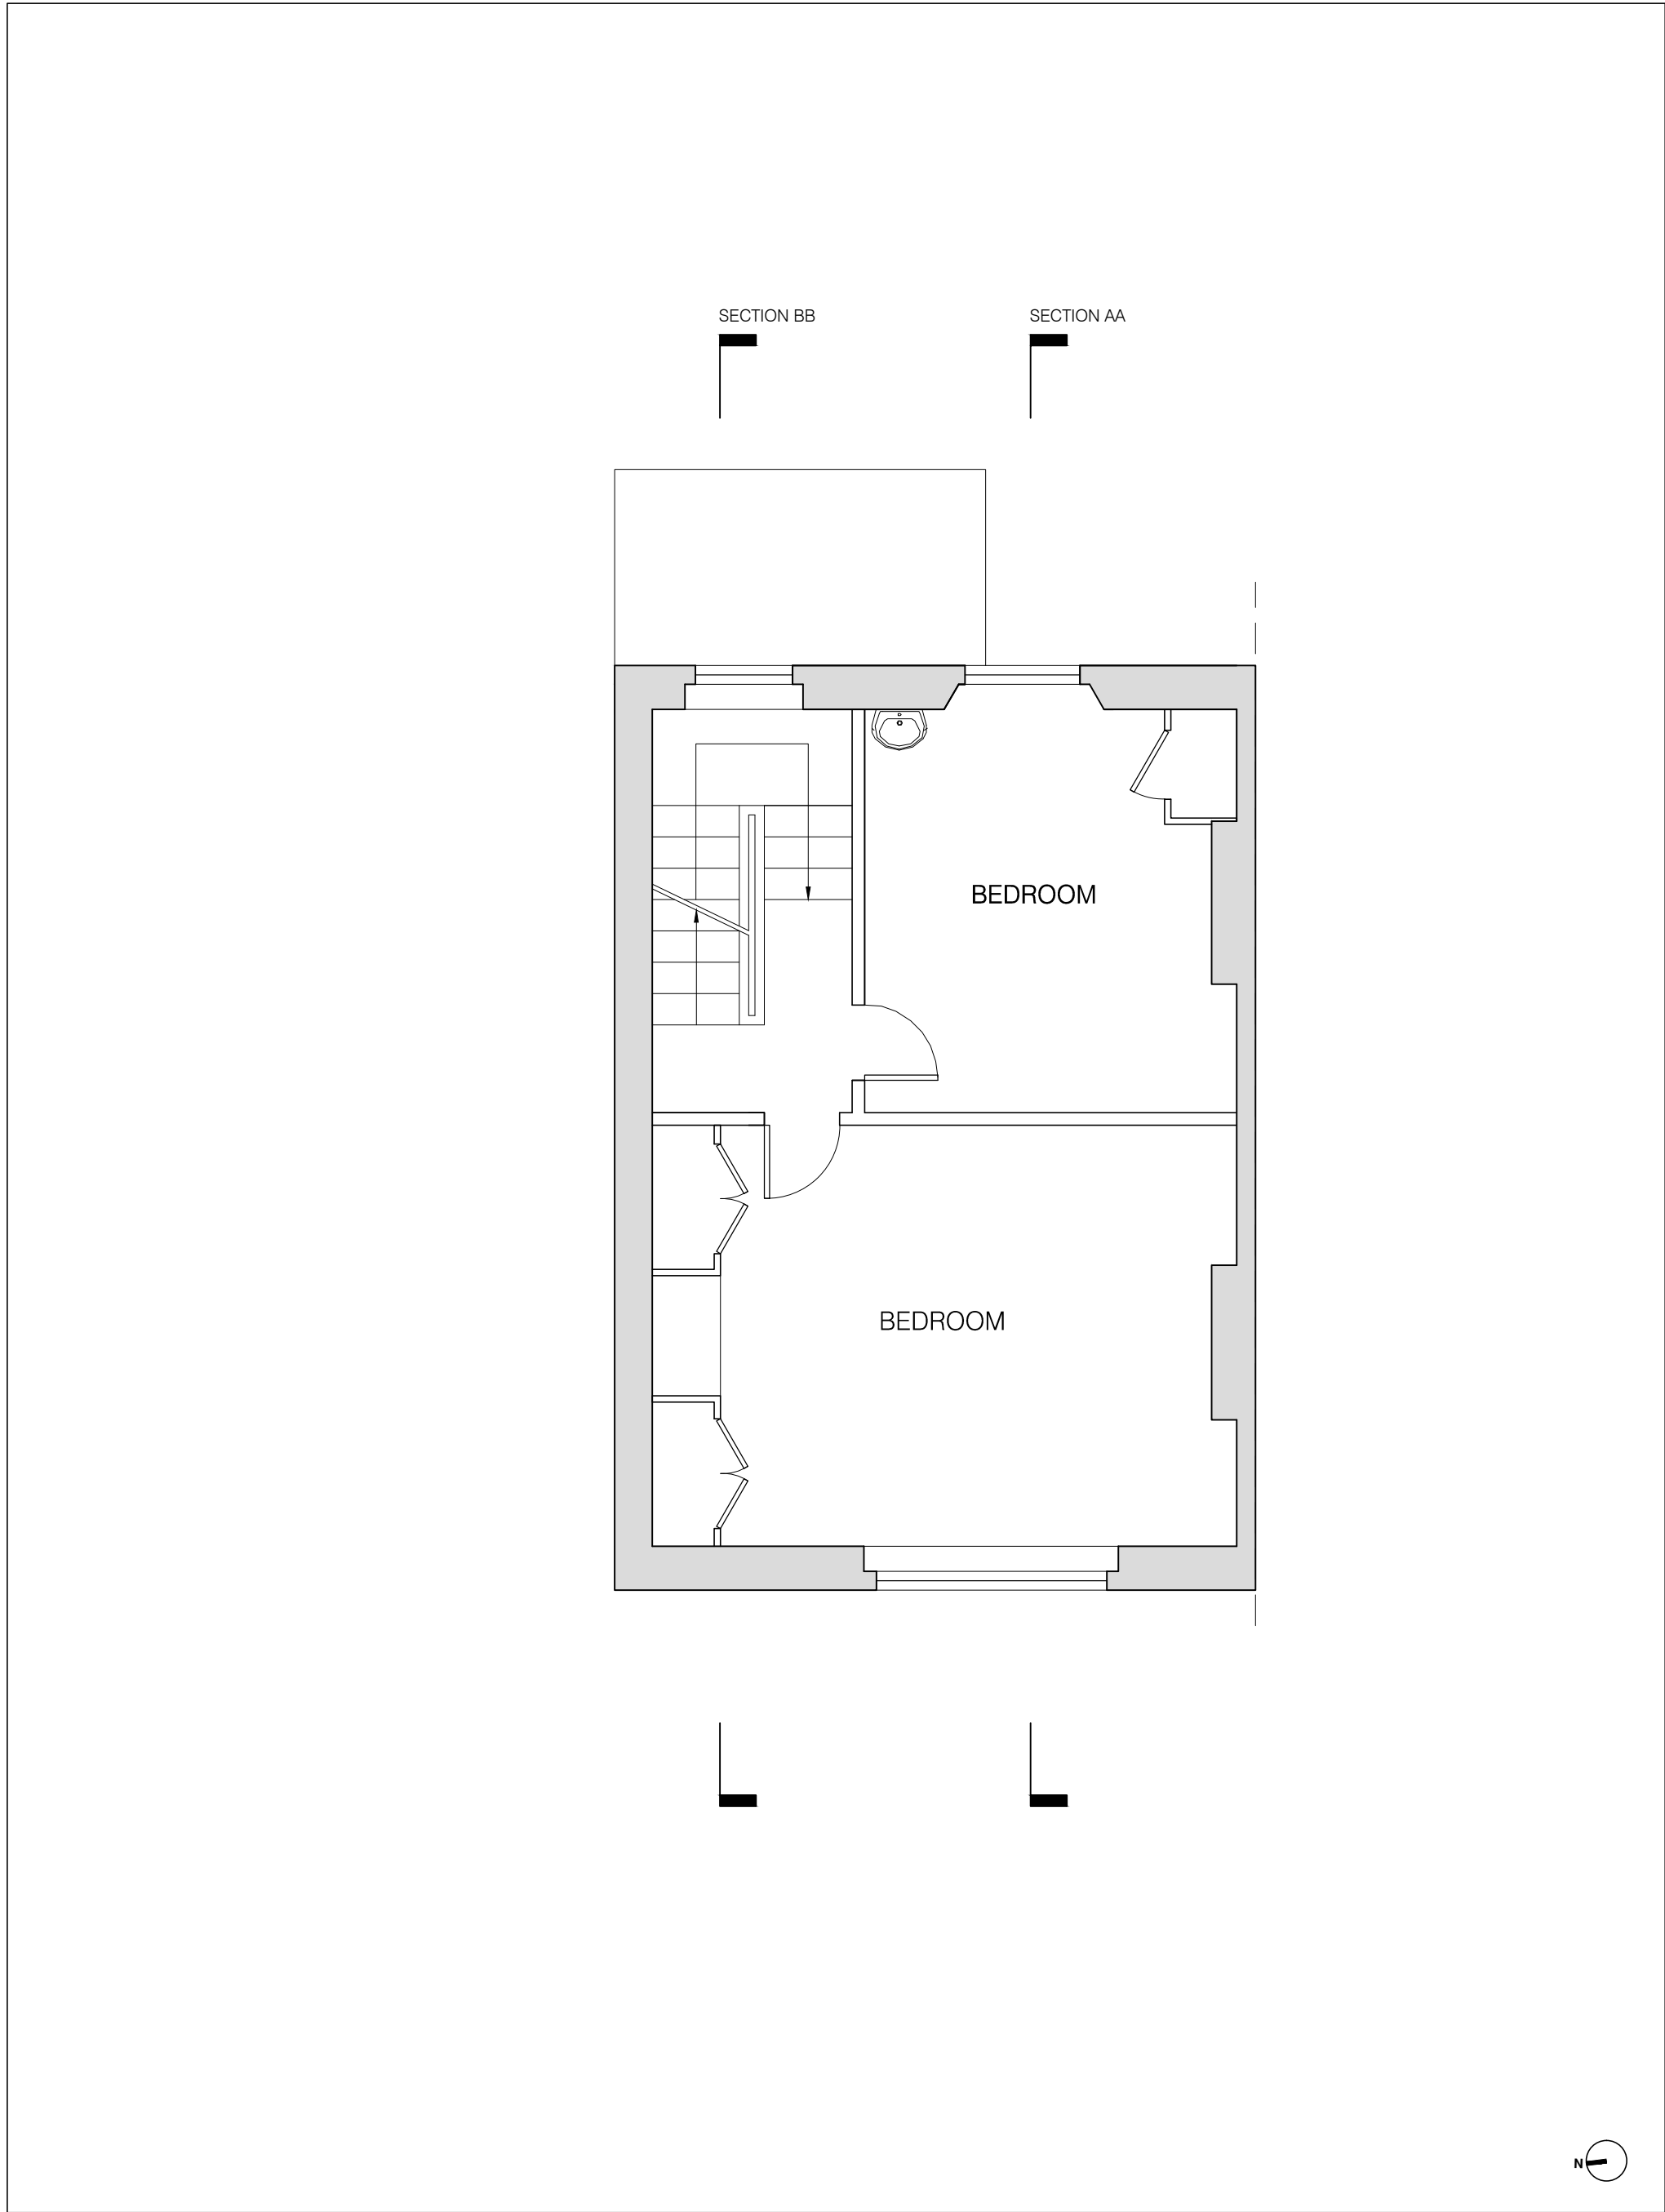


T M S K
ARCHITECTURE AND DESIGN

18 Dekker House Dalston Square London
t: +44 (0)2072497288 m: +44 (0)7970189483
email: info@t-m-s-k.com

notes

drawing title		EXISTING - SECOND FLOOR PLAN	
scale	1 : 50 AT A3	date	25/10/2012
		revision	00
project	18 SOUTHAMPTON ROAD		

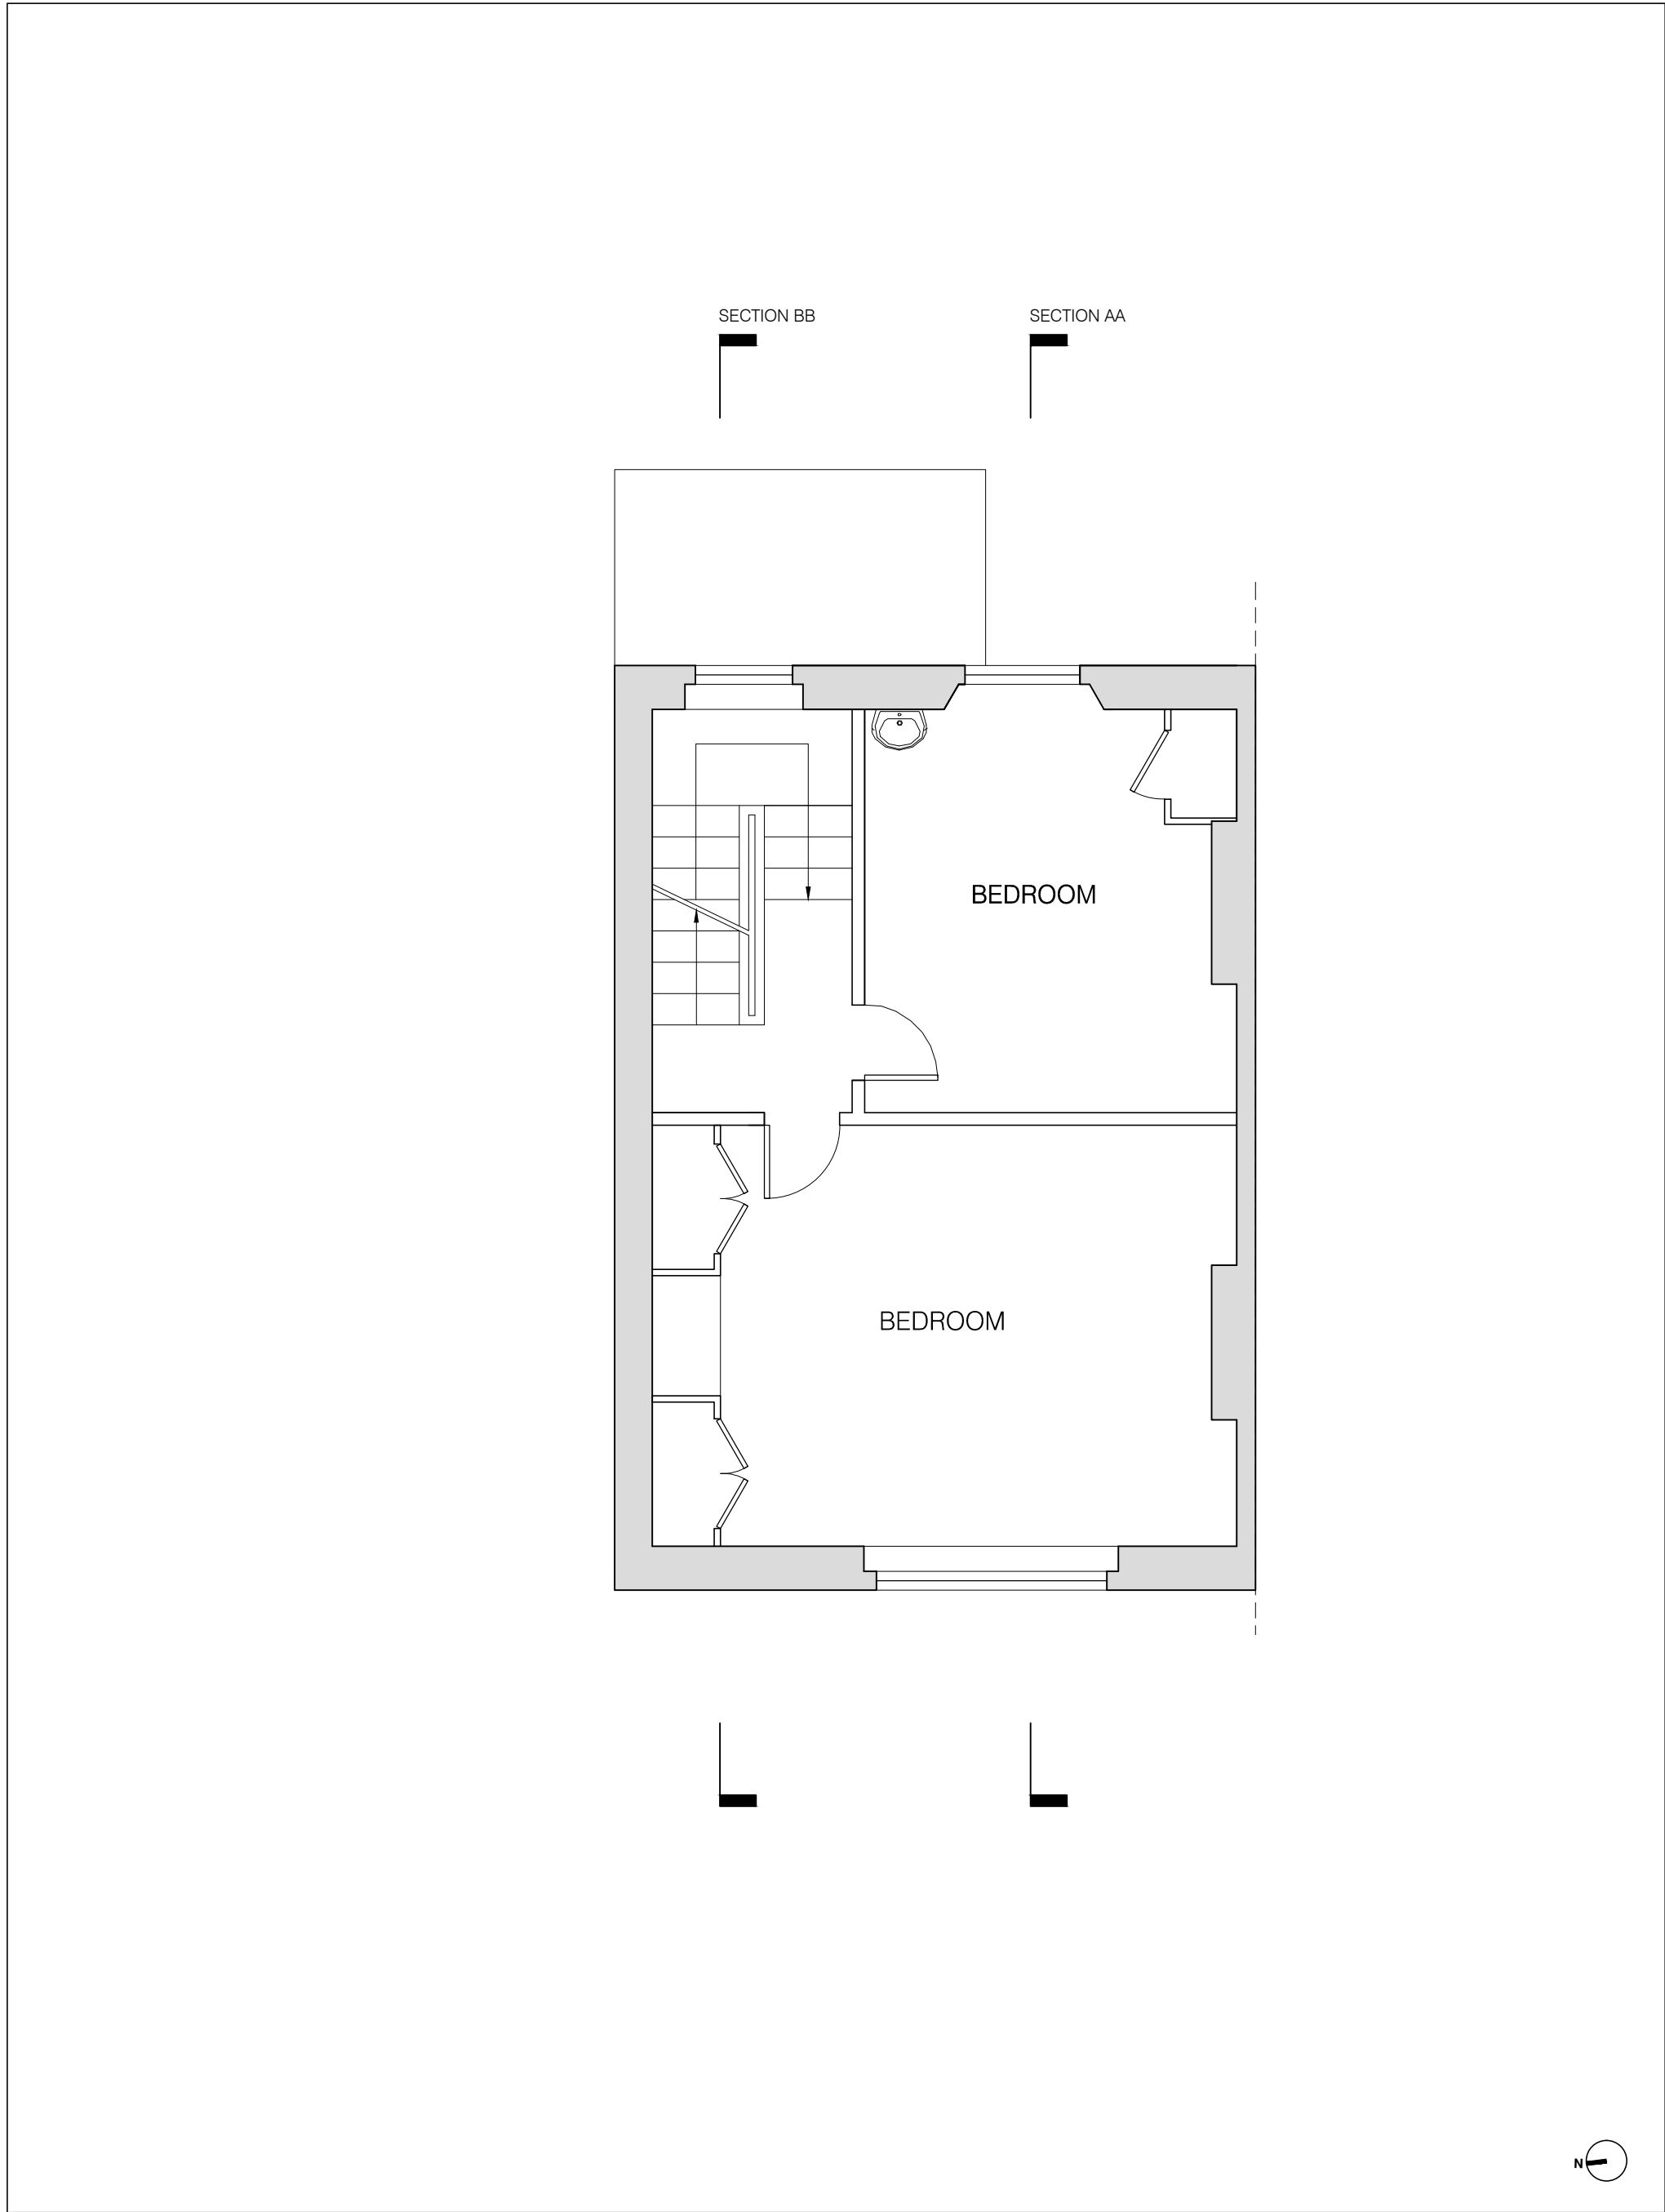


T M S K
ARCHITECTURE AND DESIGN


18 Dekker House Dalston Square London
t: +44 (0)2072497288 m: +44 (0)7970189483
email: info@t-m-s-k.com

notes


drawing title		PROPOSED - SECOND FLOOR PLAN	
scale	1 : 50 AT A3	date	04/01/2013
		revision	00
project	18 SOUTHAMPTON ROAD		

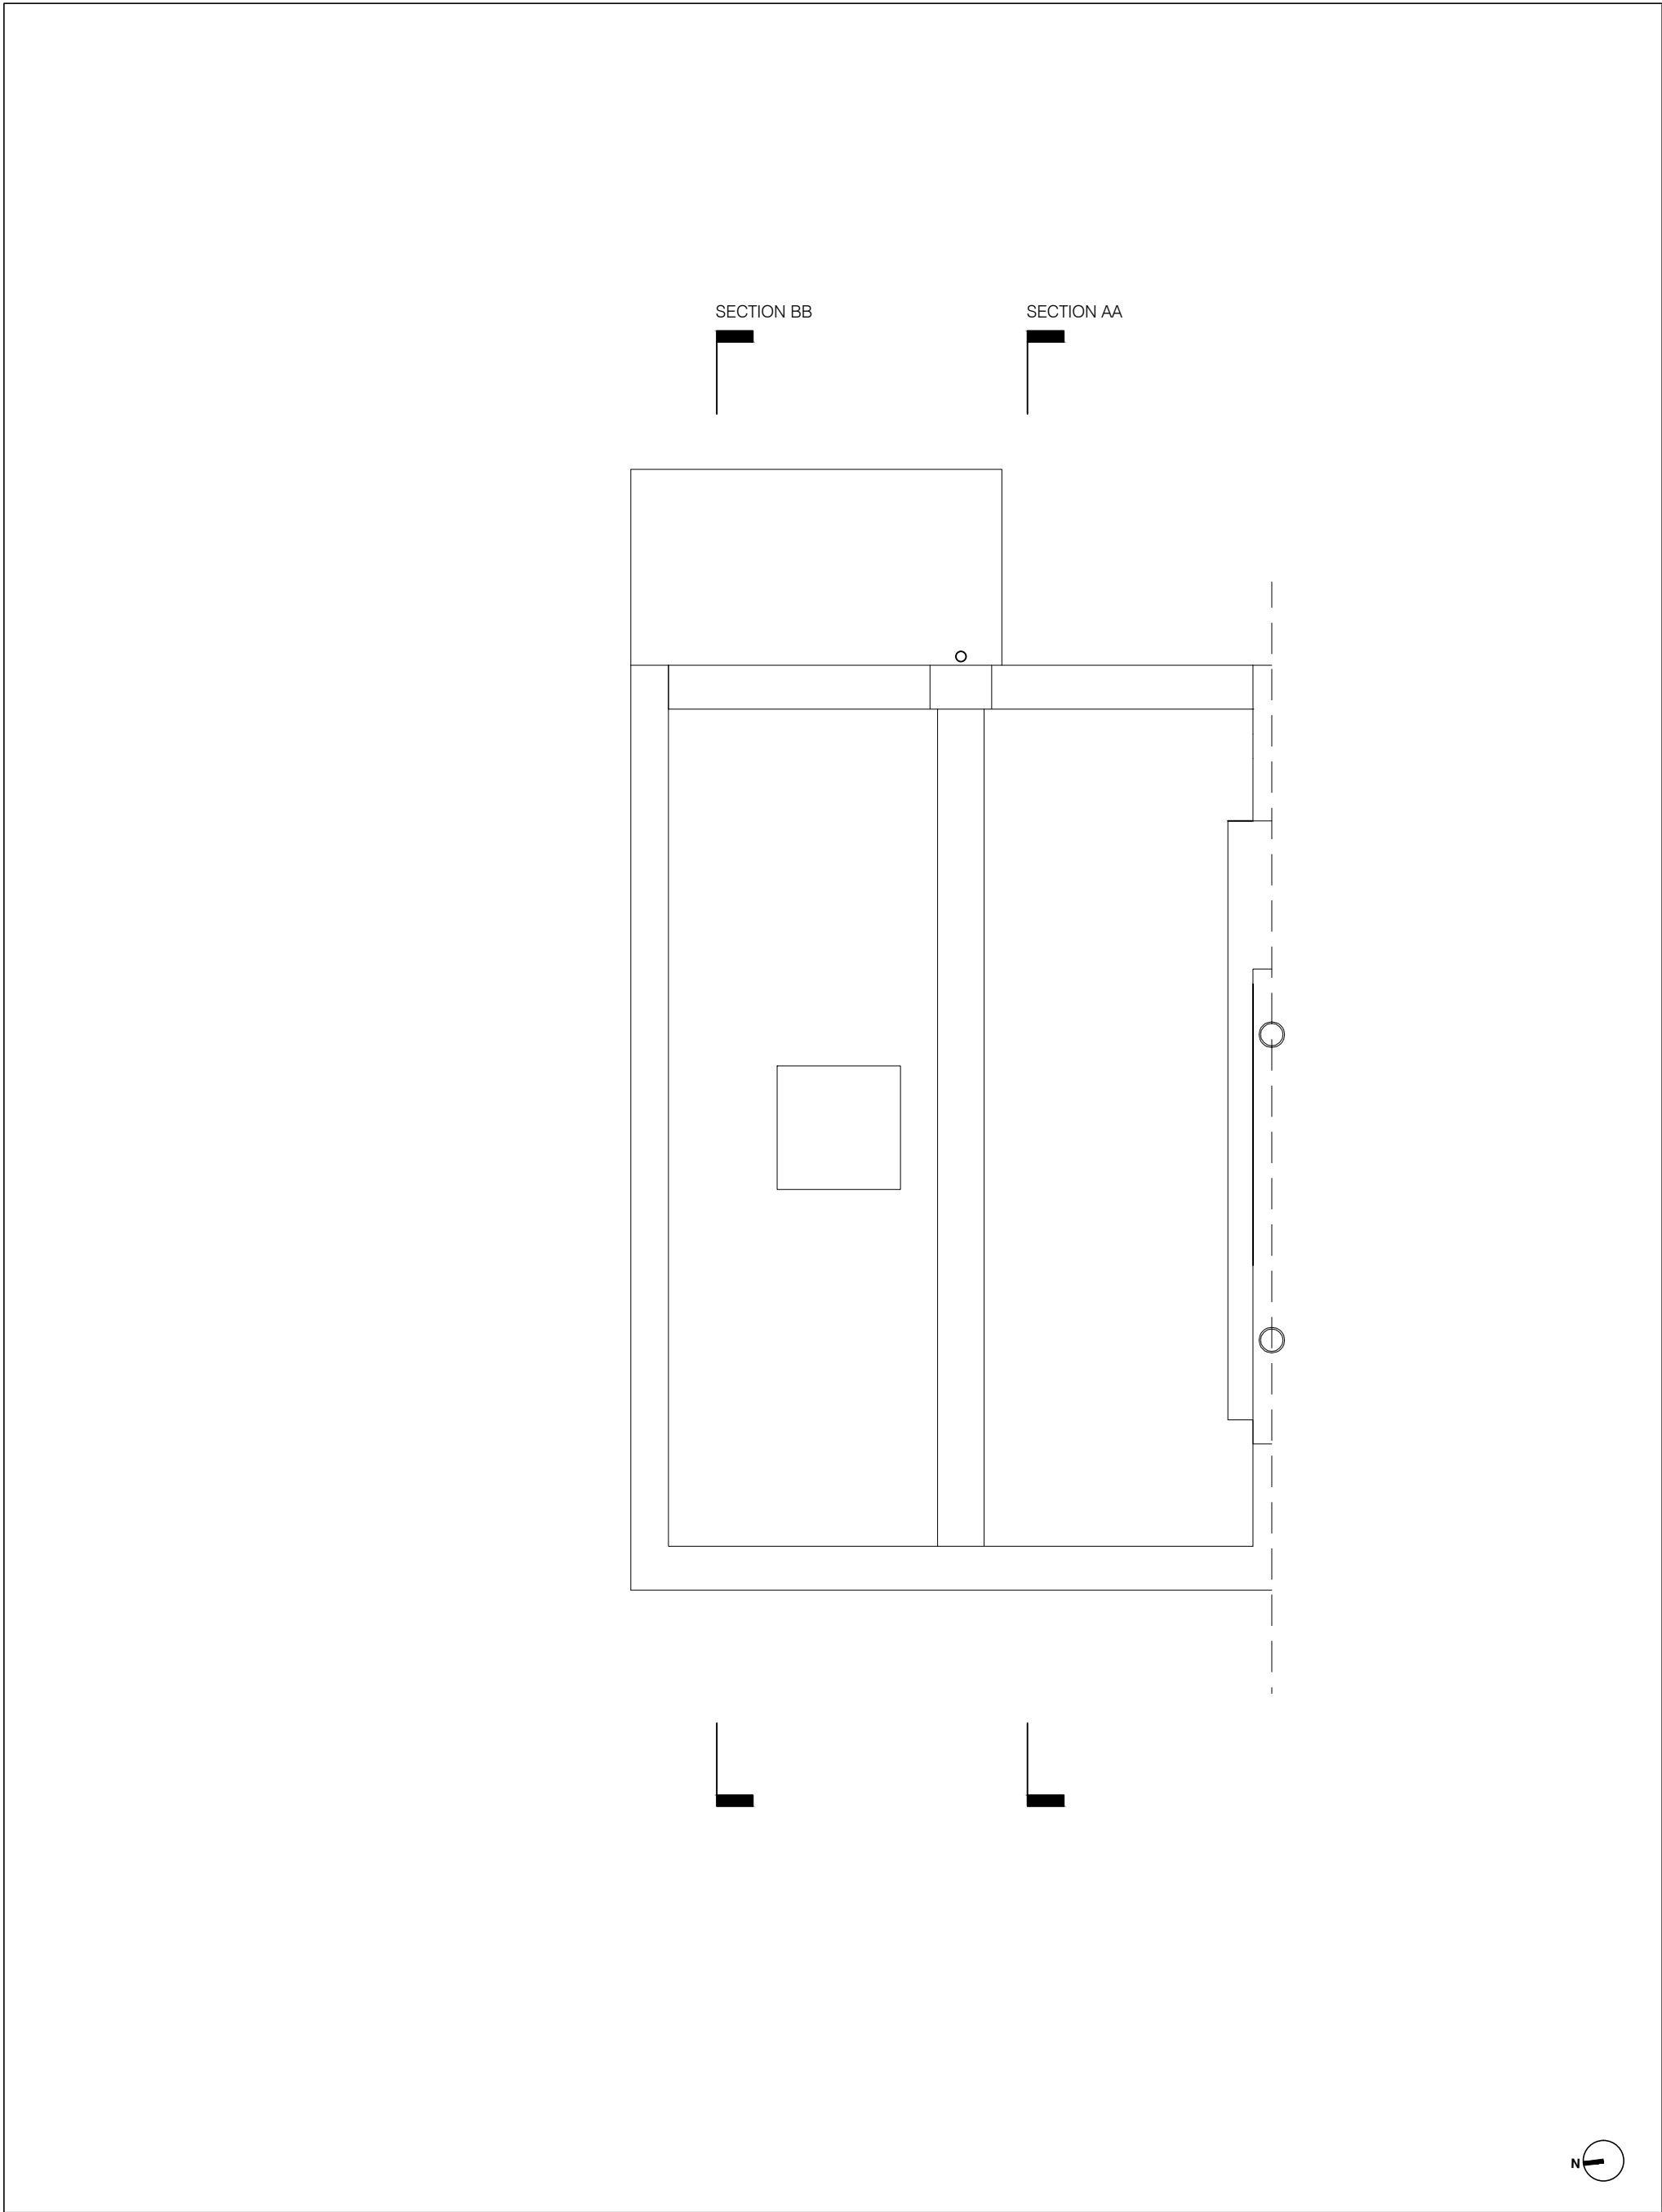

<div>T M S K</div> <div>ARCHITECTURE AND DESIGN</div> <div>18 Dekker House Dalston Square London t: +44 (0)2072497288 m: +44 (0)7970189483 email: info@t-m-s-k.com</div>	notes	drawing title		EXISTING - ROOF PLAN	
		scale	1 : 50 AT A3	date	19/11/2012
					revision
		project			18 SOUTHAMPTON ROAD

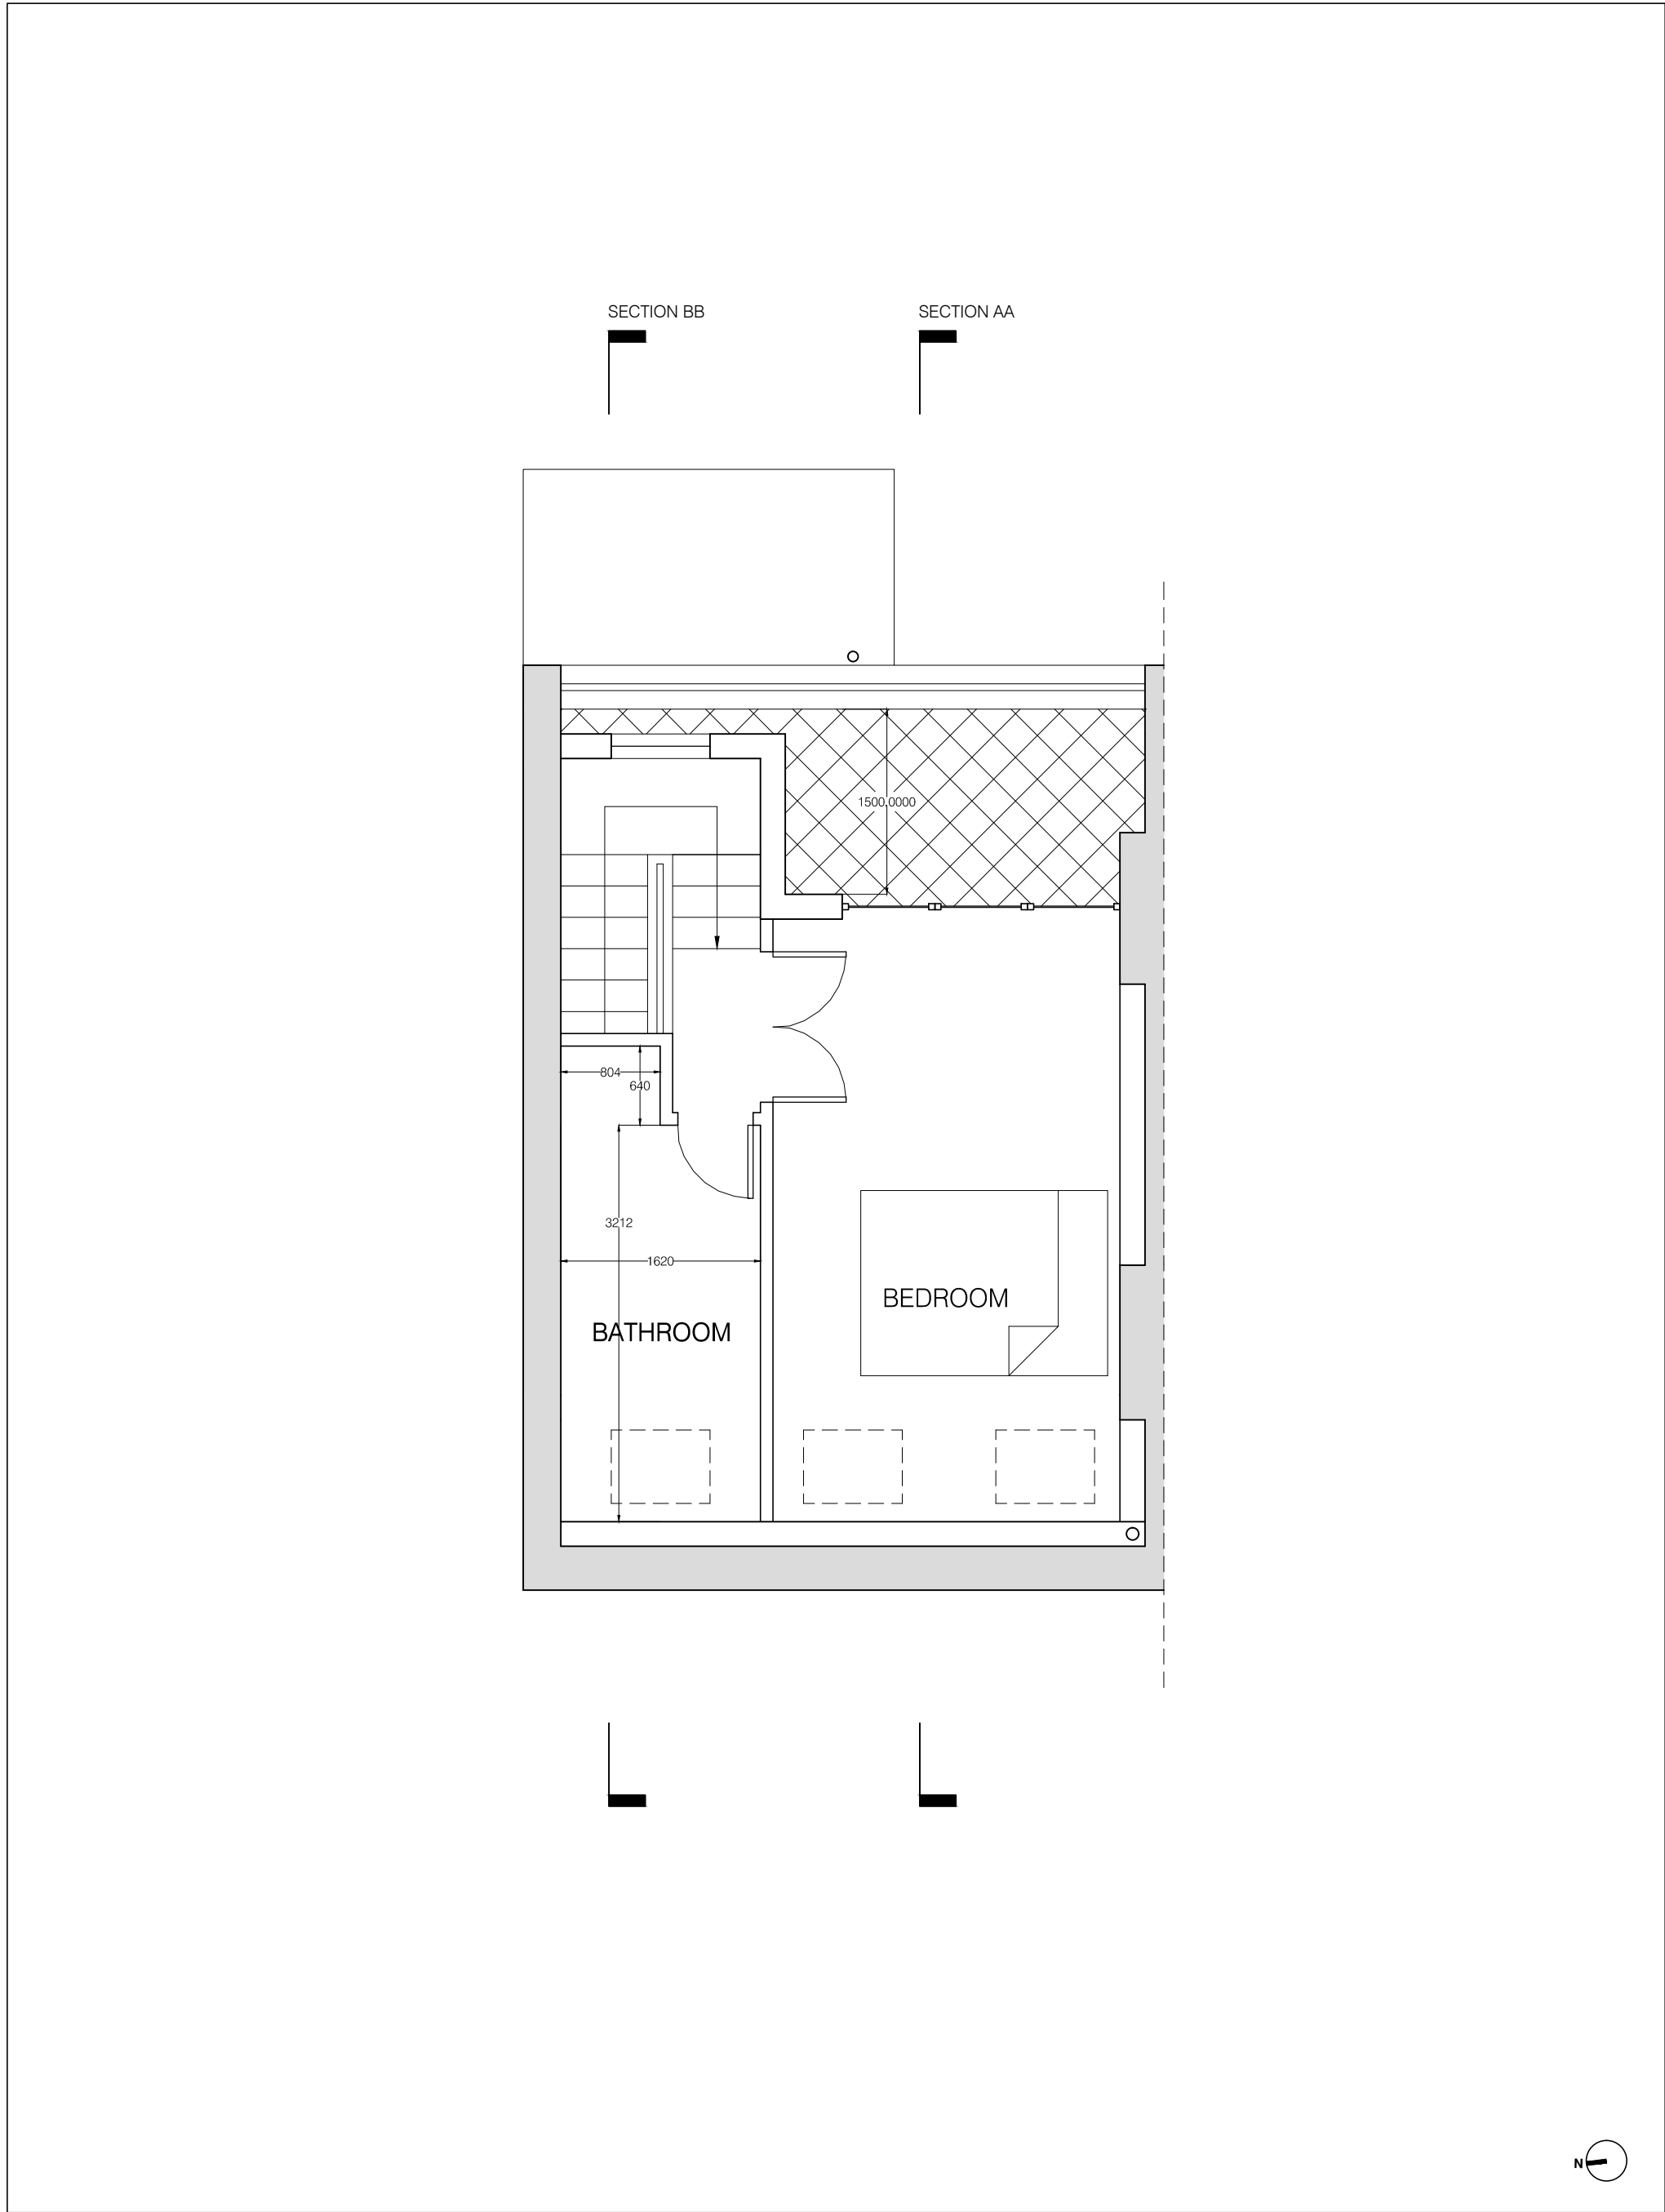

<div>T M S K</div> <div>ARCHITECTURE AND DESIGN</div> <div>18 Dekker House Dalston Square London t: +44 (0)2072497288 m: +44 (0)7970189483 email: info@t-m-s-k.com</div>	notes	drawing title		PROPOSED - THIRD FLOOR PLAN	
		scale	1 : 50 AT A3	date	04/01/2013
				revision	00
		project	18 SOUTHAMPTON ROAD		

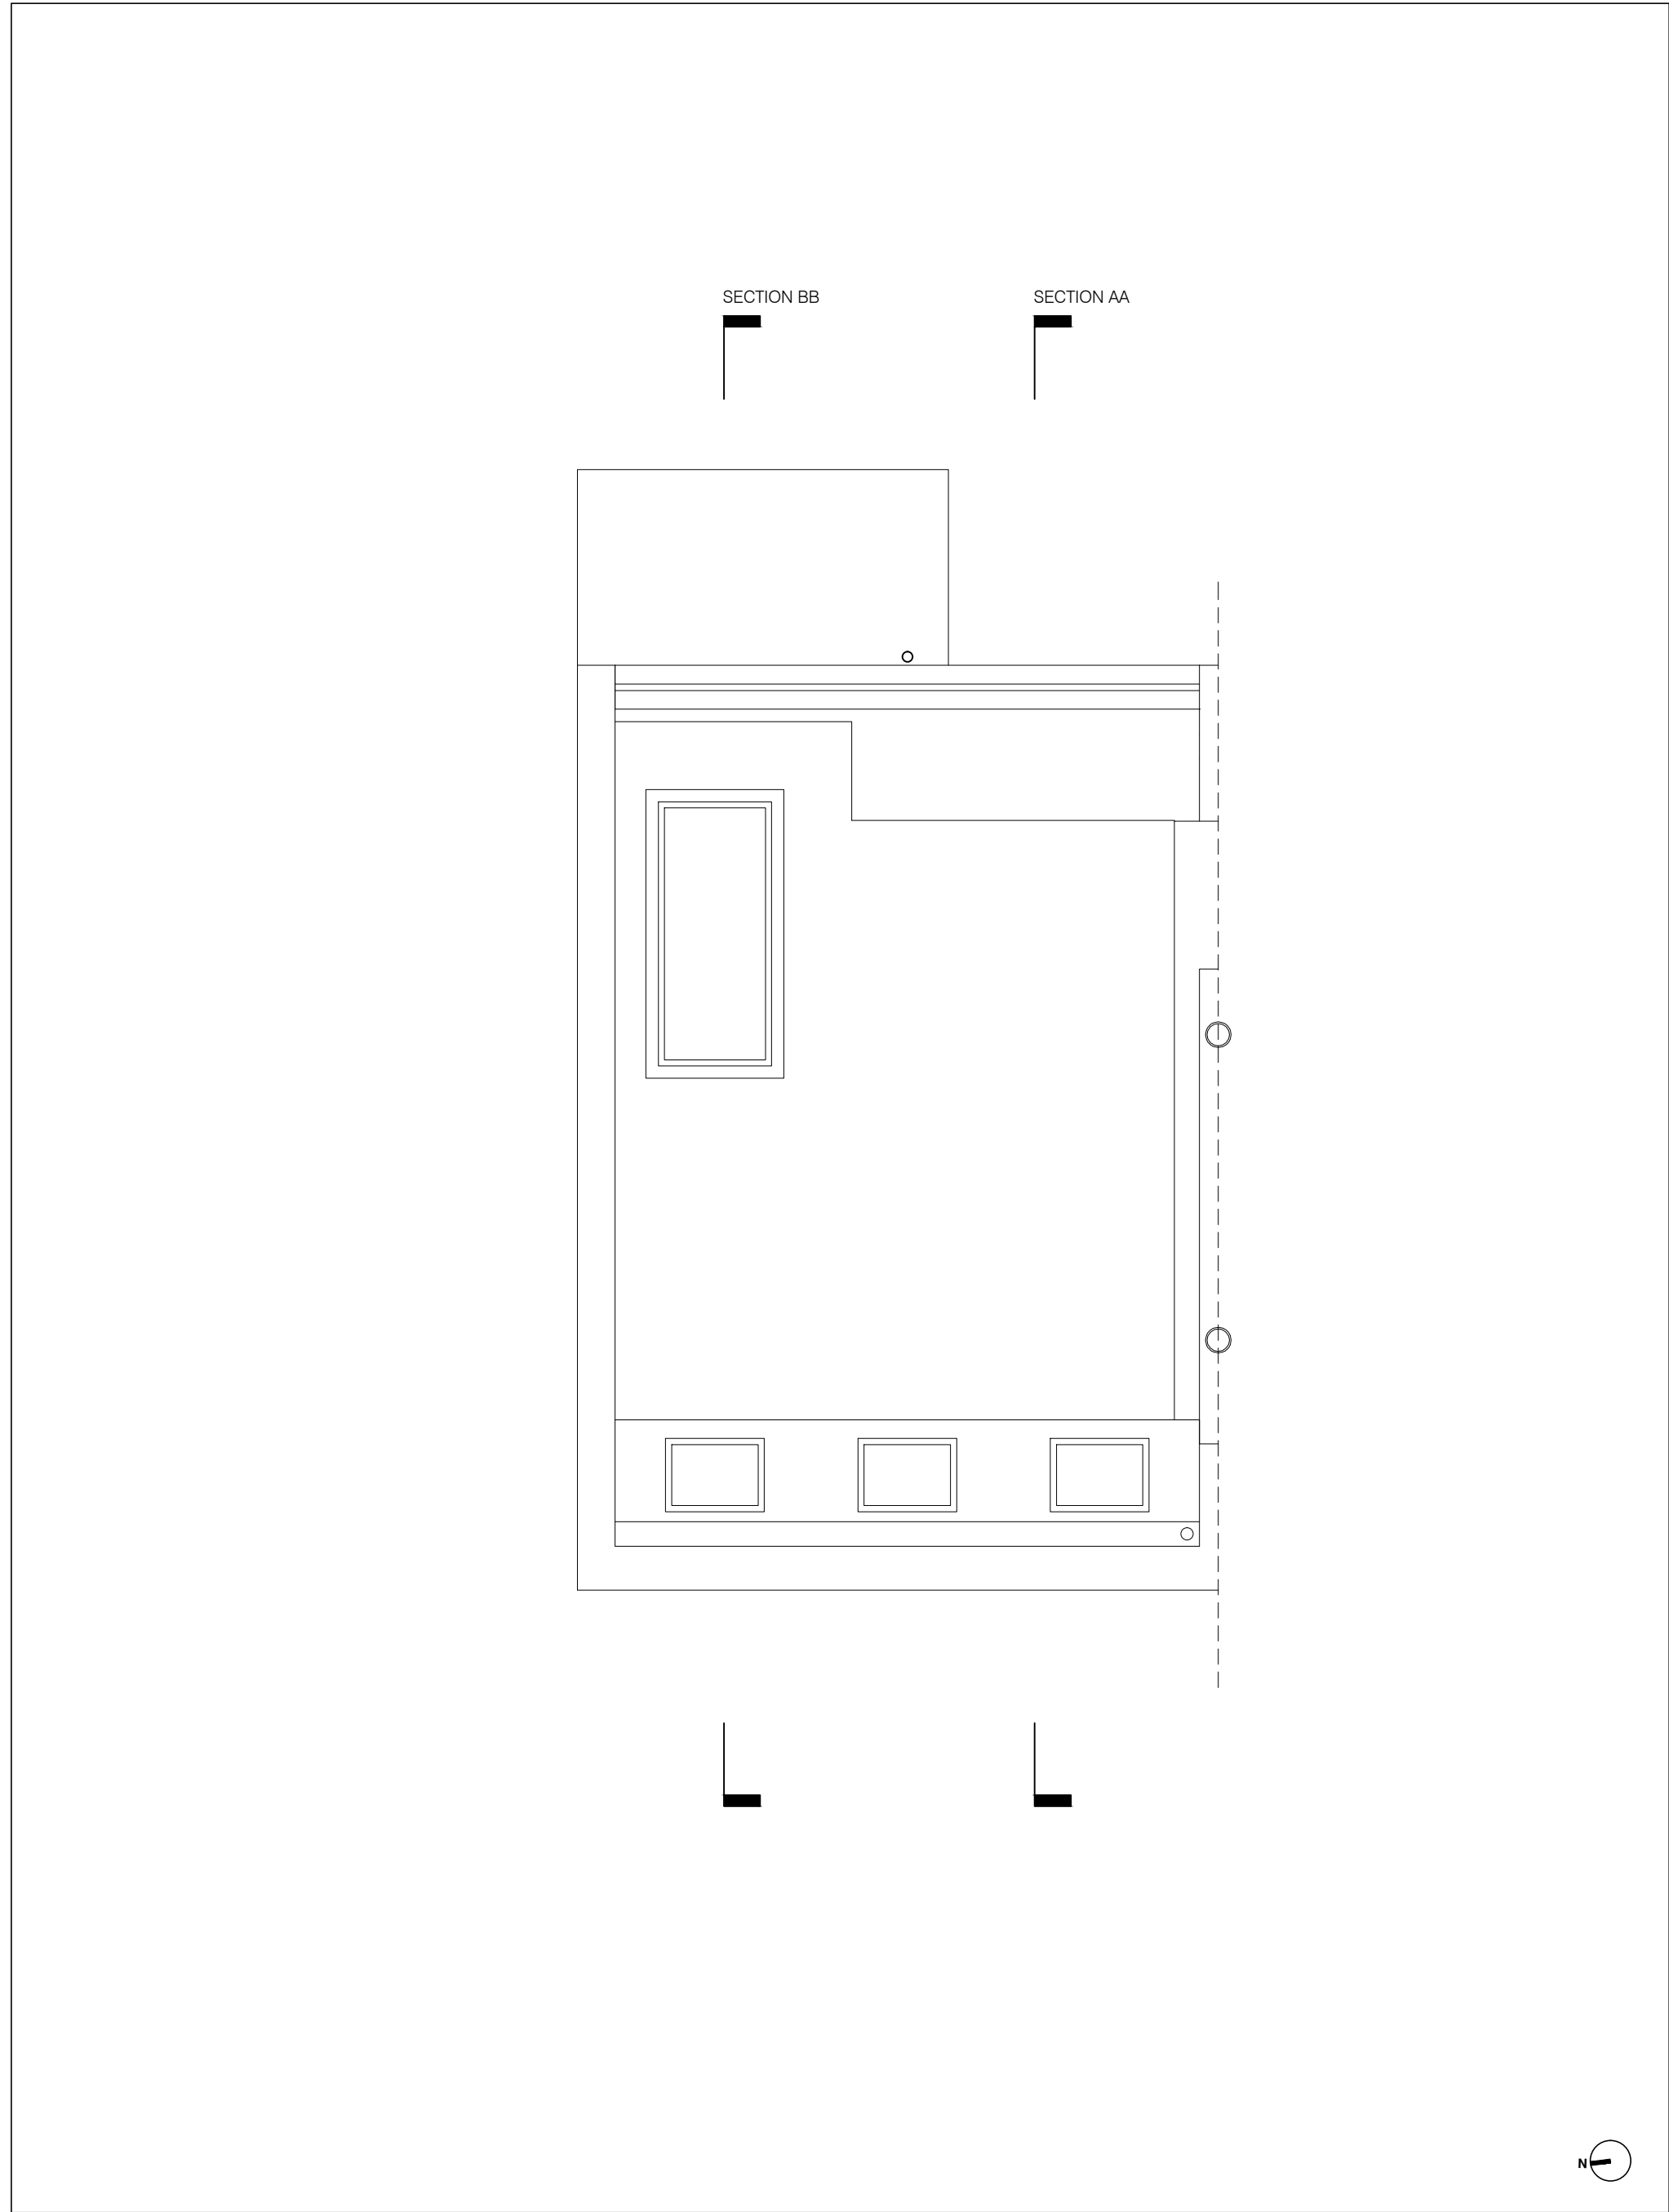

T M S K
ARCHITECTURE AND DESIGN

18 Dekker House Dalston Square London
t: +44 (0)2072497288 m: +44 (0)7970189483
email: info@t-m-s-k.com

notes

drawing title

PROPOSED - ROOF PLAN

scale

1 : 50 AT A3

date


04/01/2013

revision

00

project

18 SOUTHAMPTON ROAD

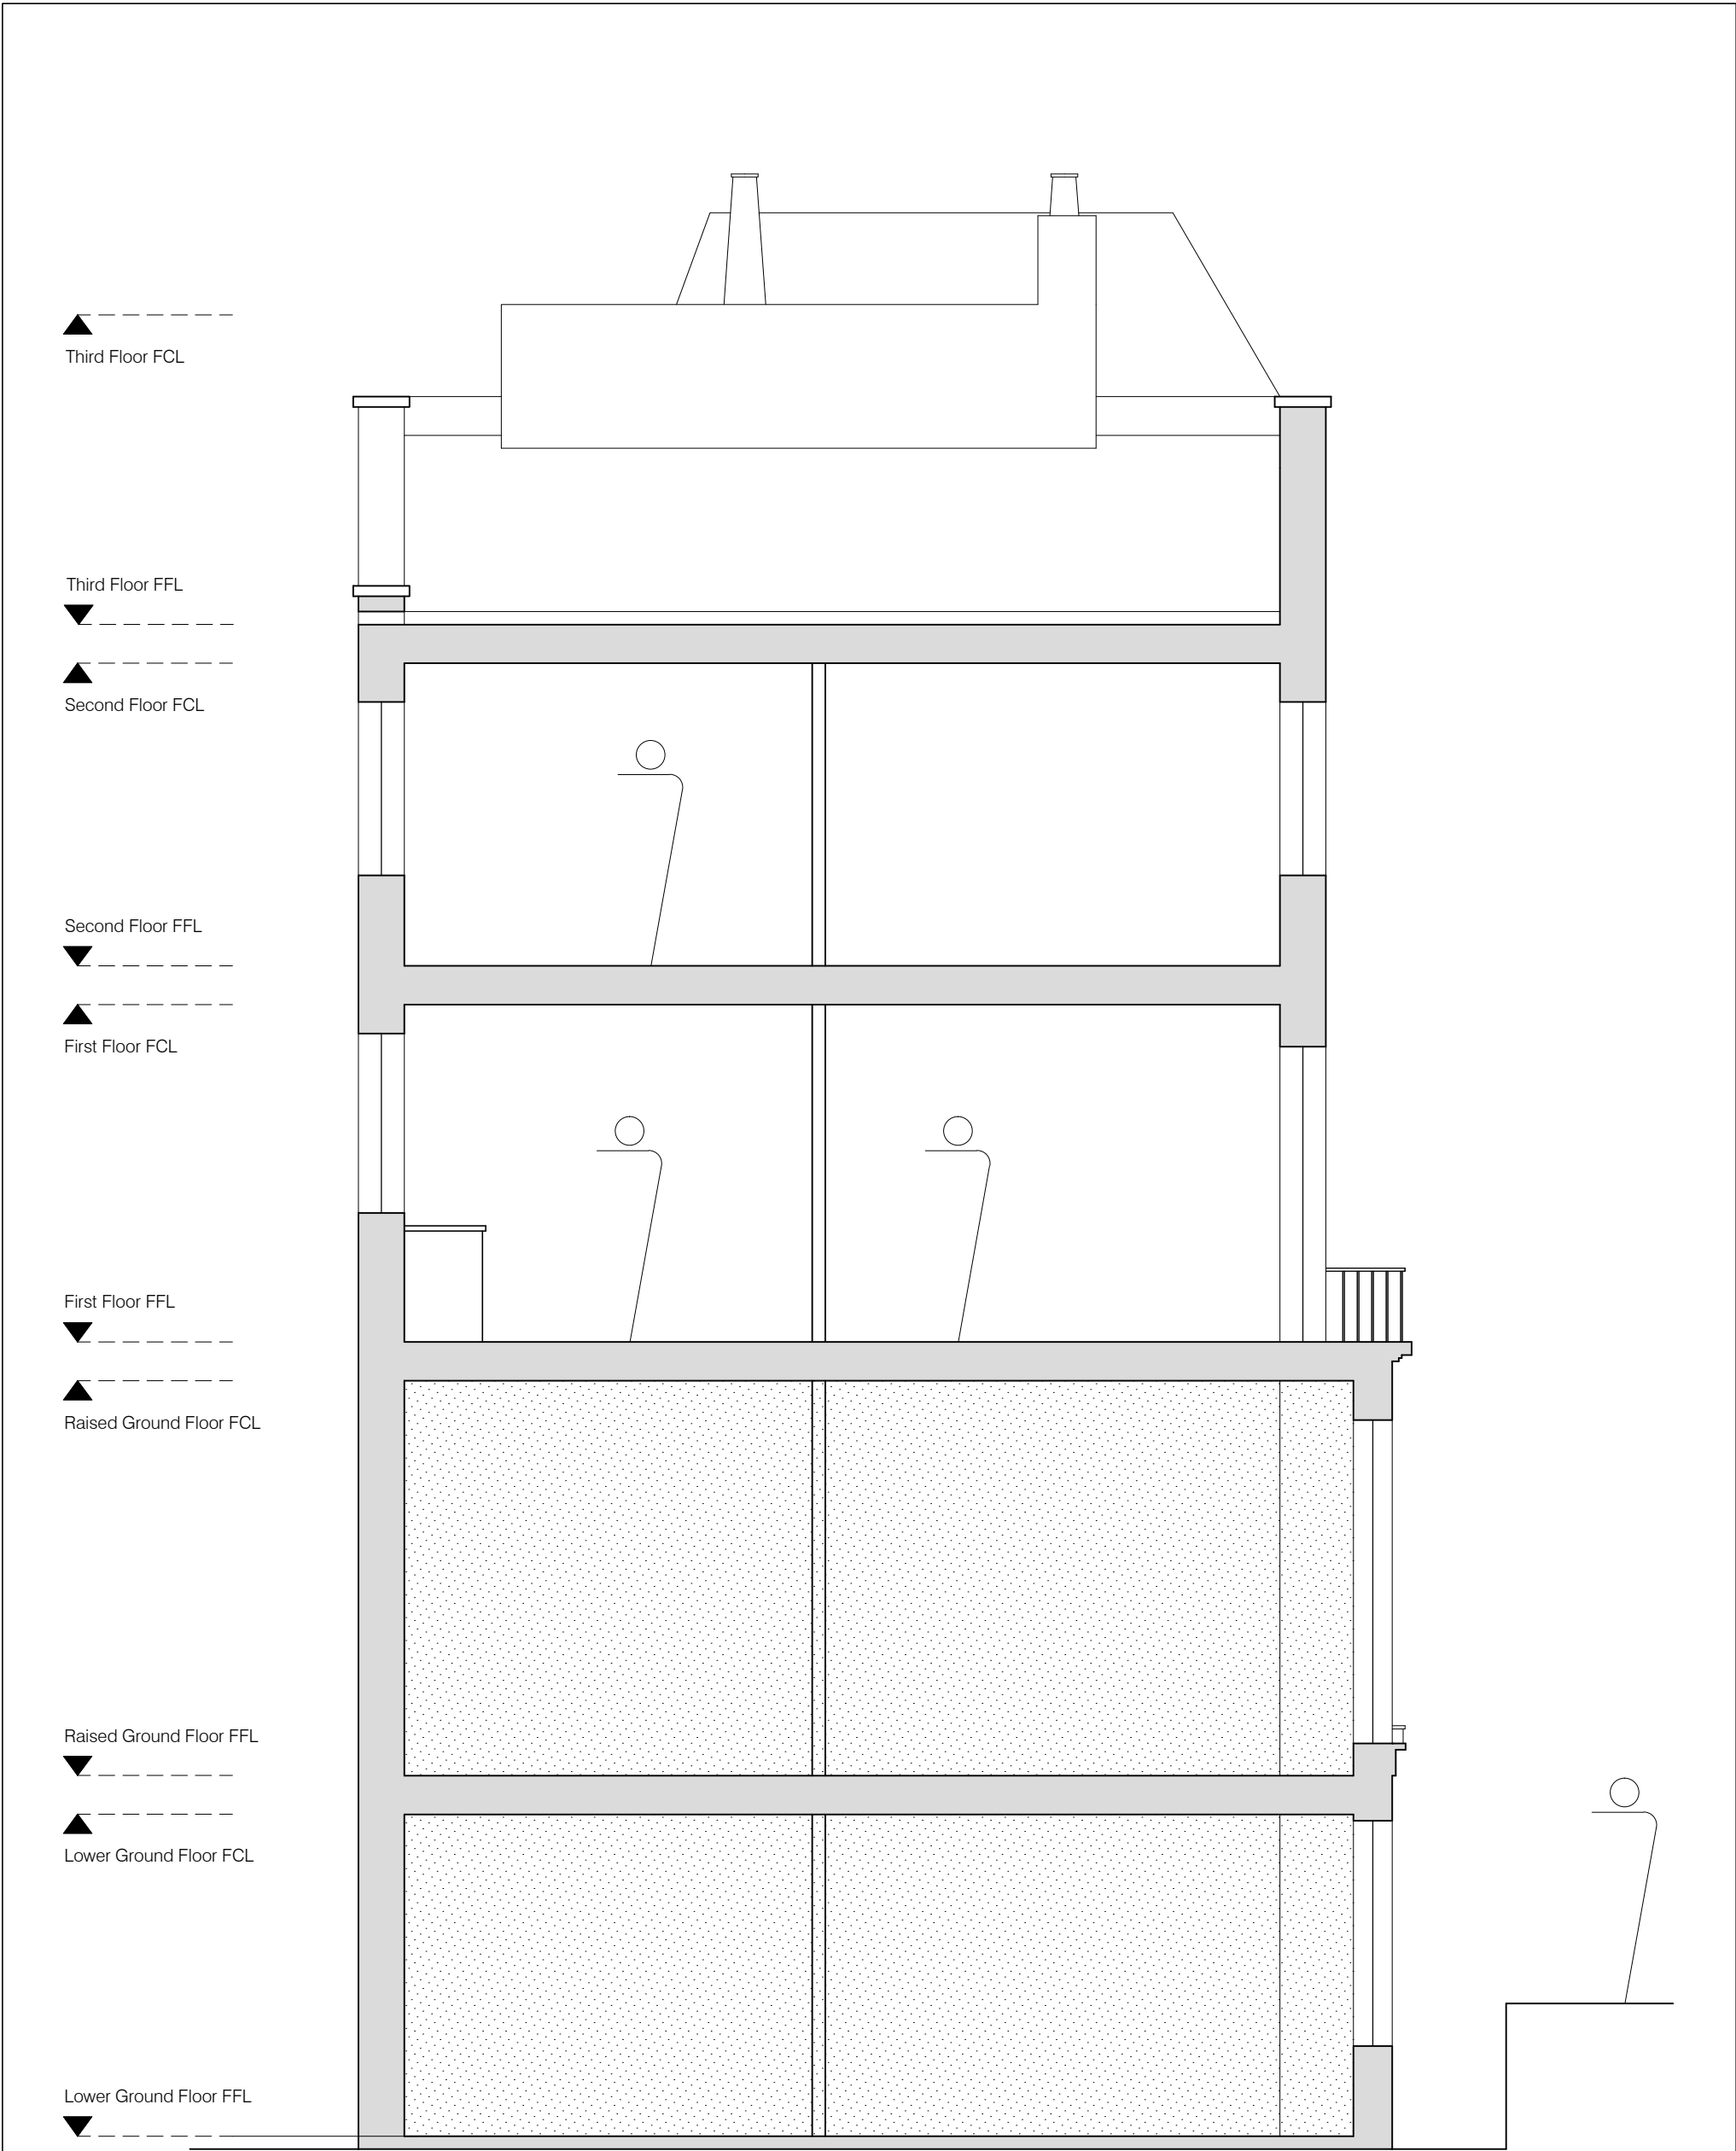

T M S K
ARCHITECTURE AND DESIGN

18 Dekker House Dalston Square London
t: +44 (0)2072497288 m: +44 (0)7970189483
email: info@t-m-s-k.com

notes

drawing title

EXISTING - SECTION AA

scale

1 : 50 AT A3

date


27/11/2012

revision

00

project

18 SOUTHAMPTON ROAD

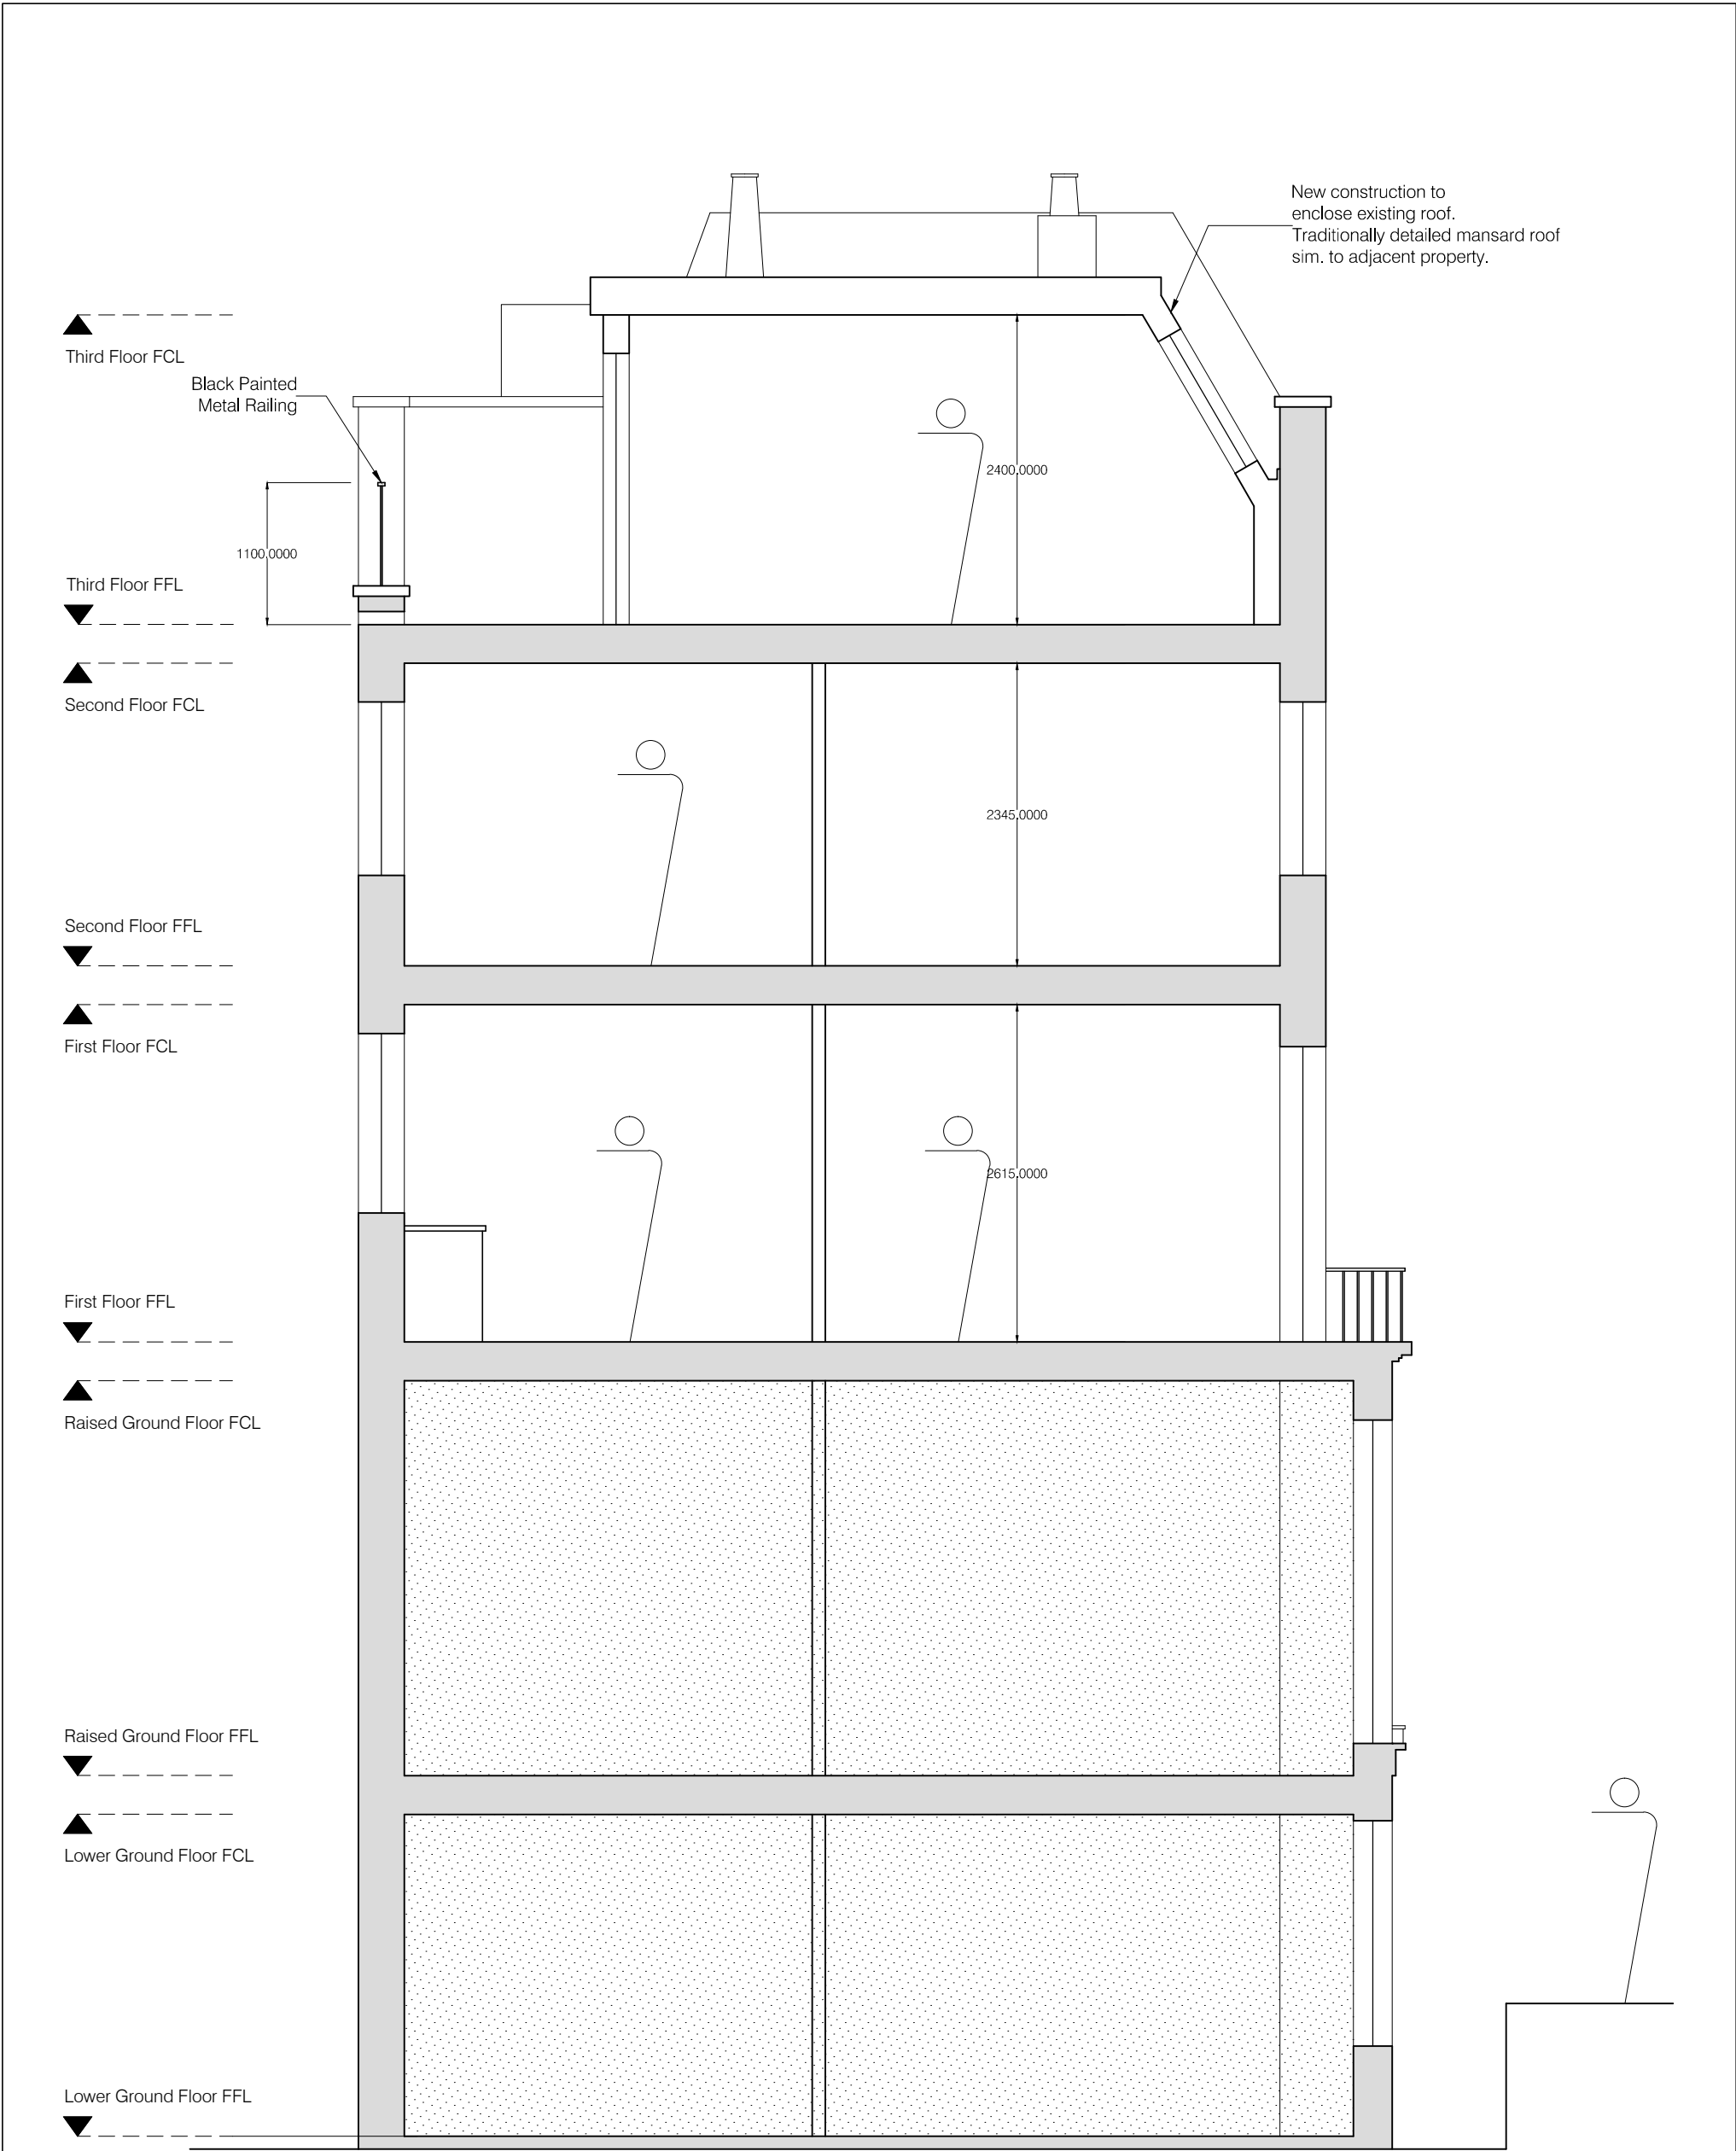

T M S K
ARCHITECTURE AND DESIGN

18 Dekker House Dalston Square London
t: +44 (0)2072497288 m: +44 (0)7970189483
email: info@t-m-s-k.com

notes

drawing title

PROPOSED - SECTION AA

scale

1 : 50 AT A3

date

04/01/2013

revision

00

project

18 SOUTHAMPTON ROAD

▲-----
Third Floor FCL

Third Floor FFL
▼-----

▲-----
Second Floor FCL

Second Floor FFL
▼-----

▲-----
First Floor FCL


First Floor FFL
▼-----

▲-----
Raised Ground Floor FCL

Raised Ground Floor FFL
▼-----

▲-----
Lower Ground Floor FCL

Lower Ground Floor FFL
▼-----

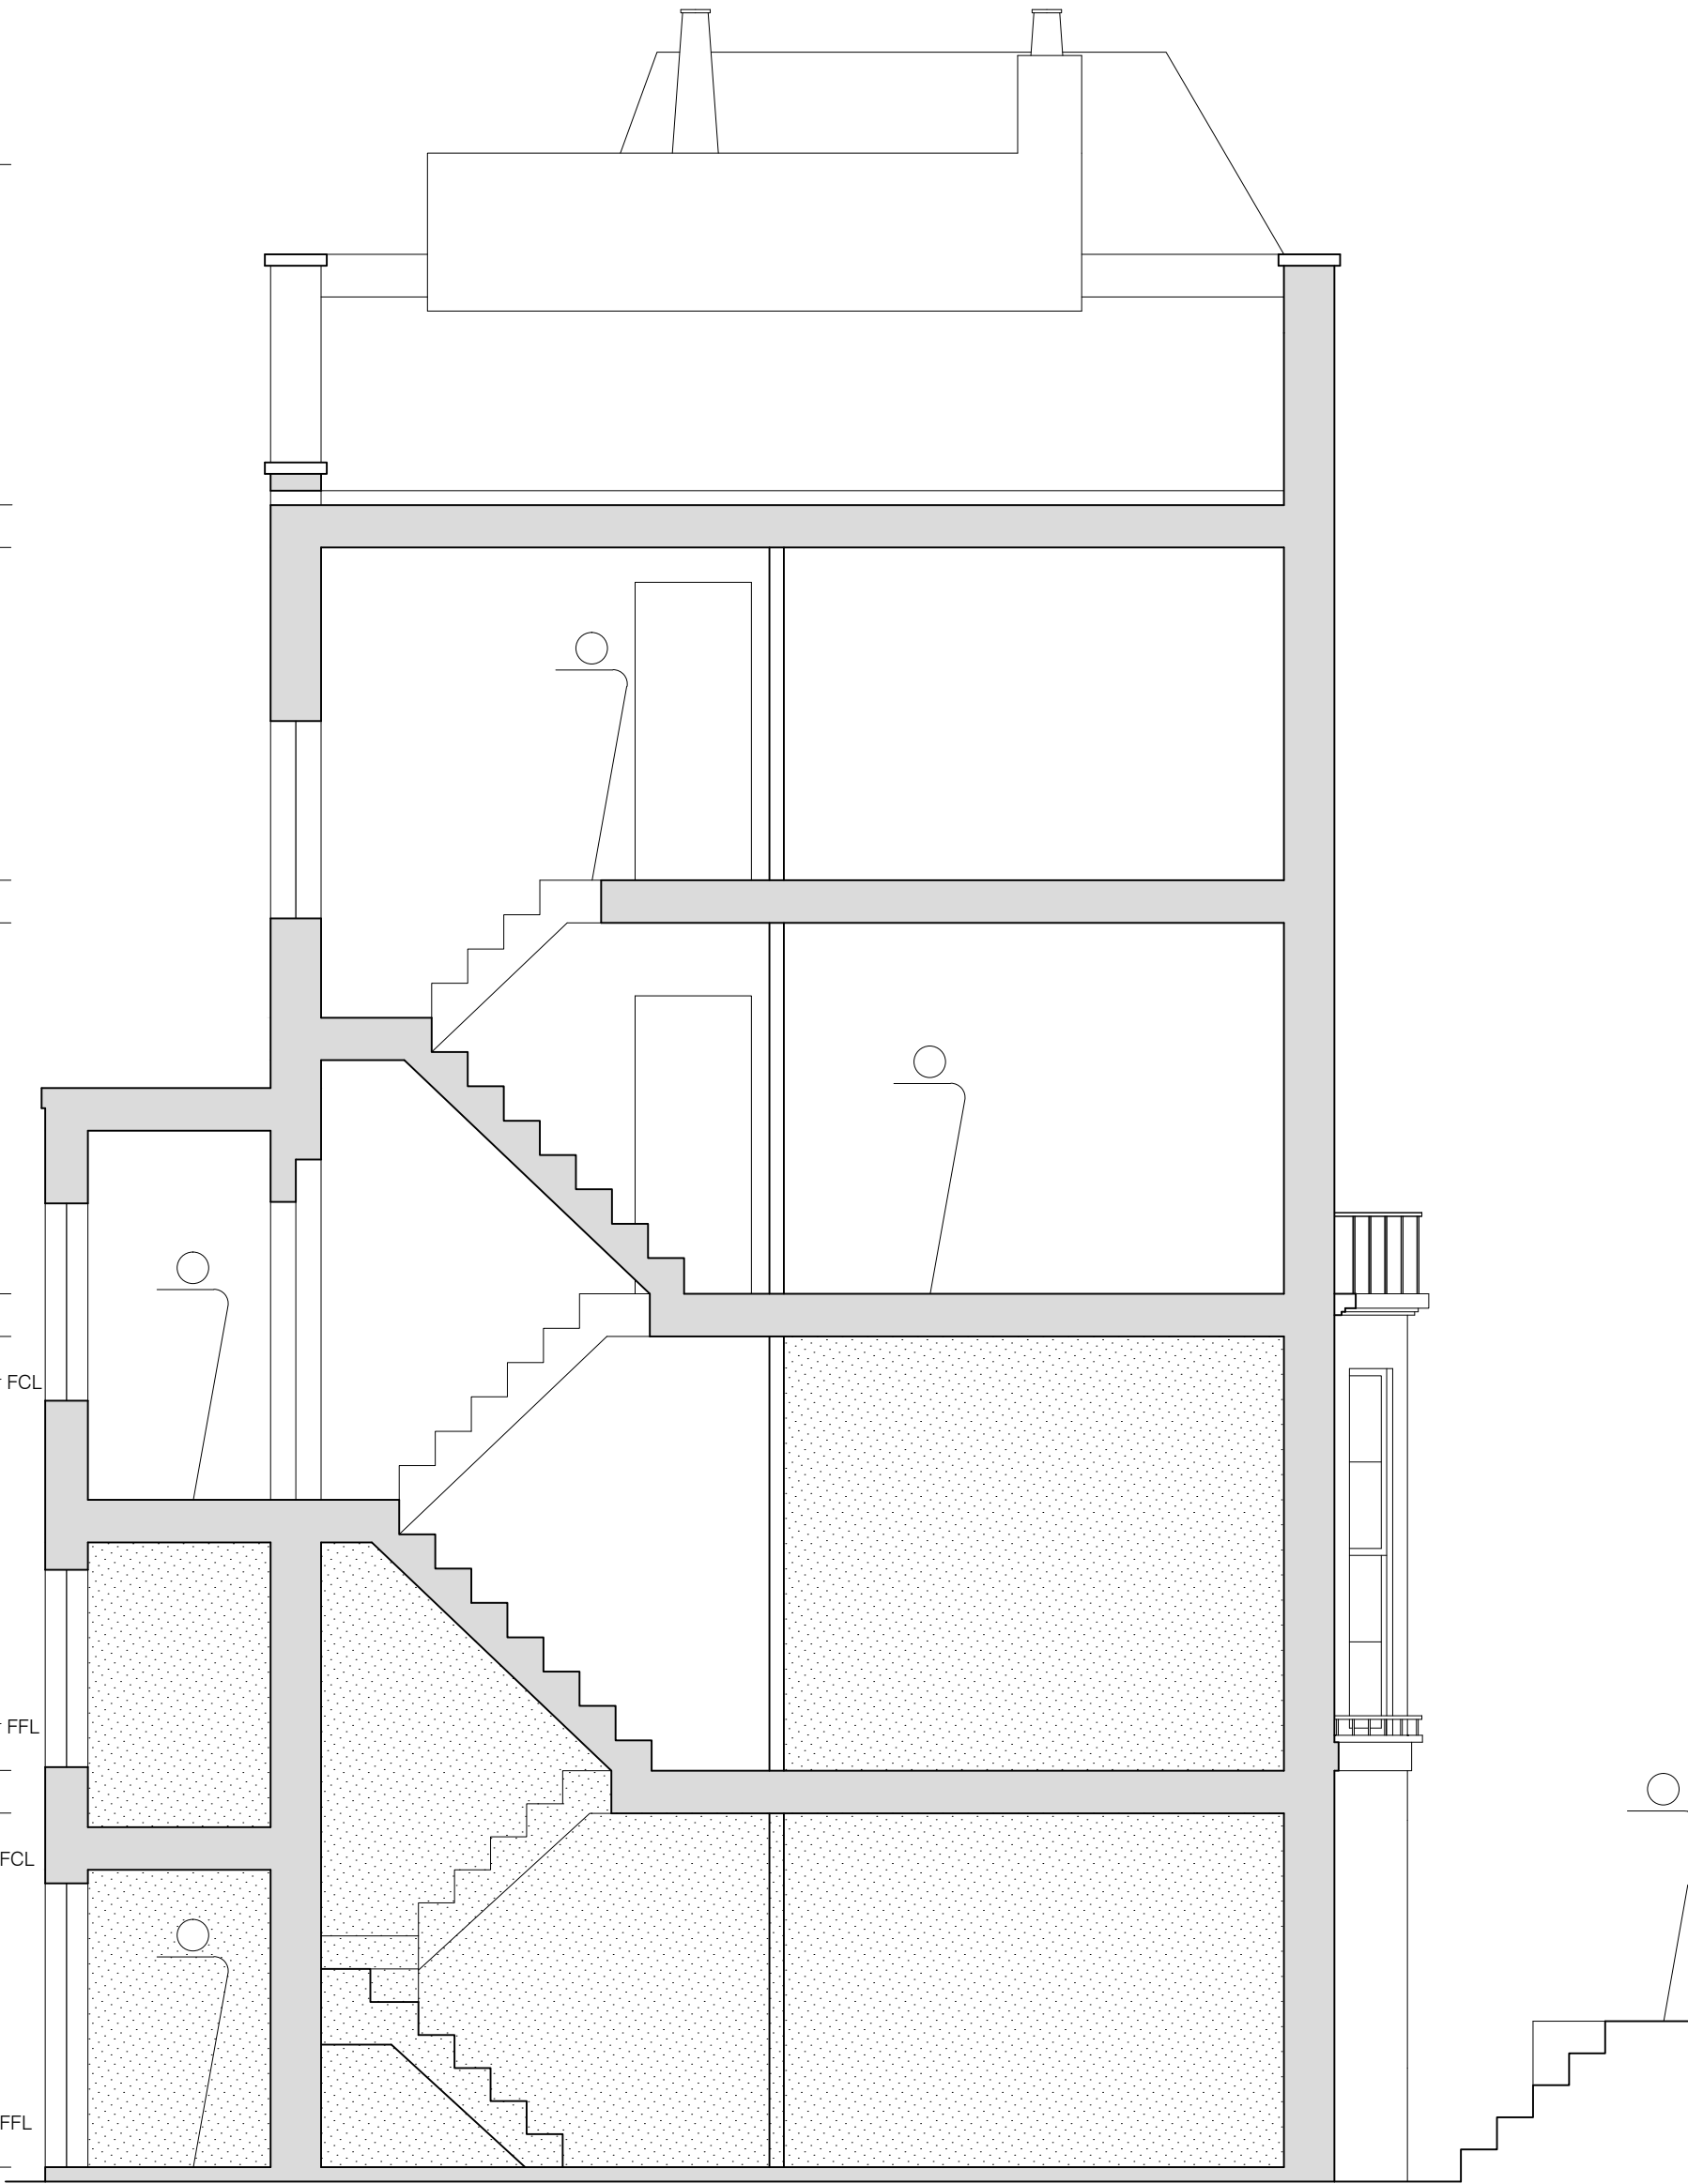

T M S K
ARCHITECTURE AND DESIGN

18 Dekker House Dalston Square London
t: +44 (0)2072497288 m: +44 (0)7970189483
email: info@t-m-s-k.com

notes

drawing title

EXISTING - SECTION BB

scale

1 : 50 AT A3

date


27/11/2012

revision

00

project

18 SOUTHAMPTON ROAD

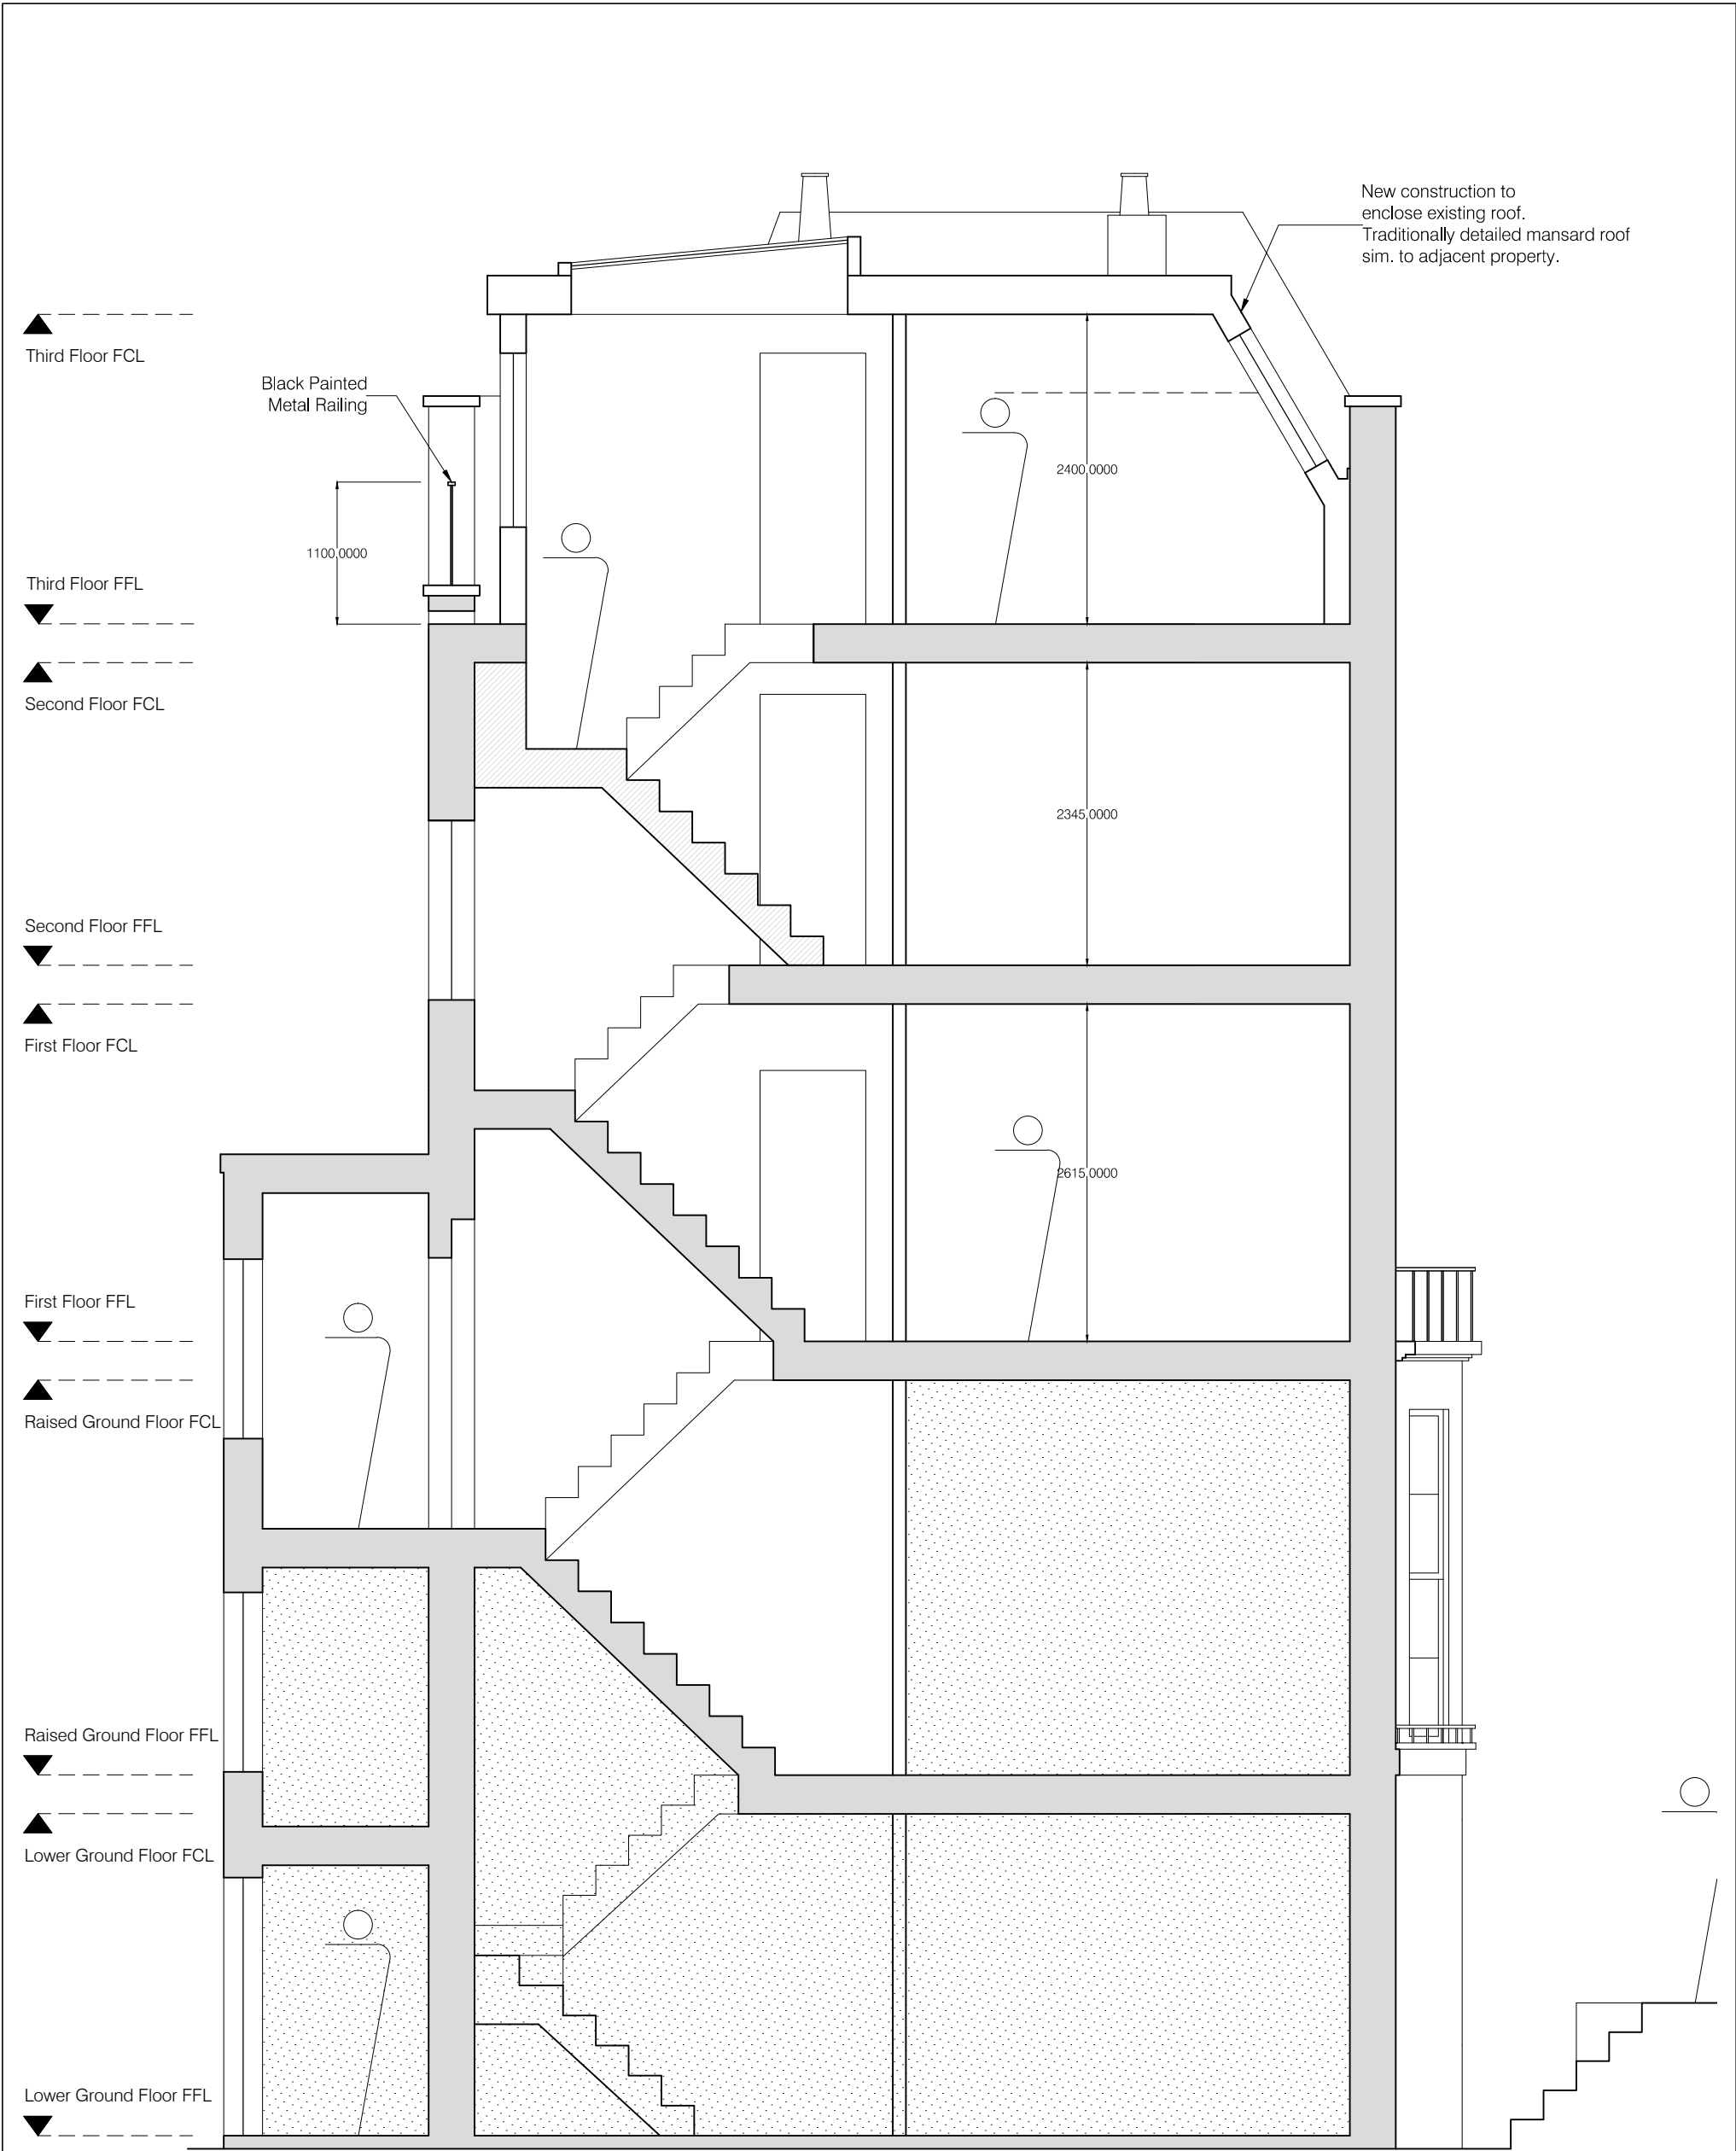

T M S K
ARCHITECTURE AND DESIGN

18 Dekker House Dalston Square London
t: +44 (0)2072497288 m: +44 (0)7970189483
email: info@t-m-s-k.com

notes

drawing title

PROPOSED - SECTION BB

scale

1 : 50 AT A3

date

04/01/2013

revision

00

project

18 SOUTHAMPTON ROAD



T M S K
ARCHITECTURE AND DESIGN

18 Dekker House Dalston Square London
t: +44 (0)2072497288 m: +44 (0)7970189483
email: info@t-m-s-k.com

notes

drawing title

EXISTNG - FRONT ELEVATION

scale

1 : 50 AT A3

date

19/11/2012

revision

00

project

18 SOUTHAMPTON ROAD



T M S K
ARCHITECTURE AND DESIGN

18 Dekker House Dalston Square London
t: +44 (0)2072497288 m: +44 (0)7970189483
email: info@t-m-s-k.com

notes

drawing title

PROPOSED - FRONT ELEVATION

scale

1 : 50 AT A3

date


04/01/2013

revision

00

project

18 SOUTHAMPTON ROAD

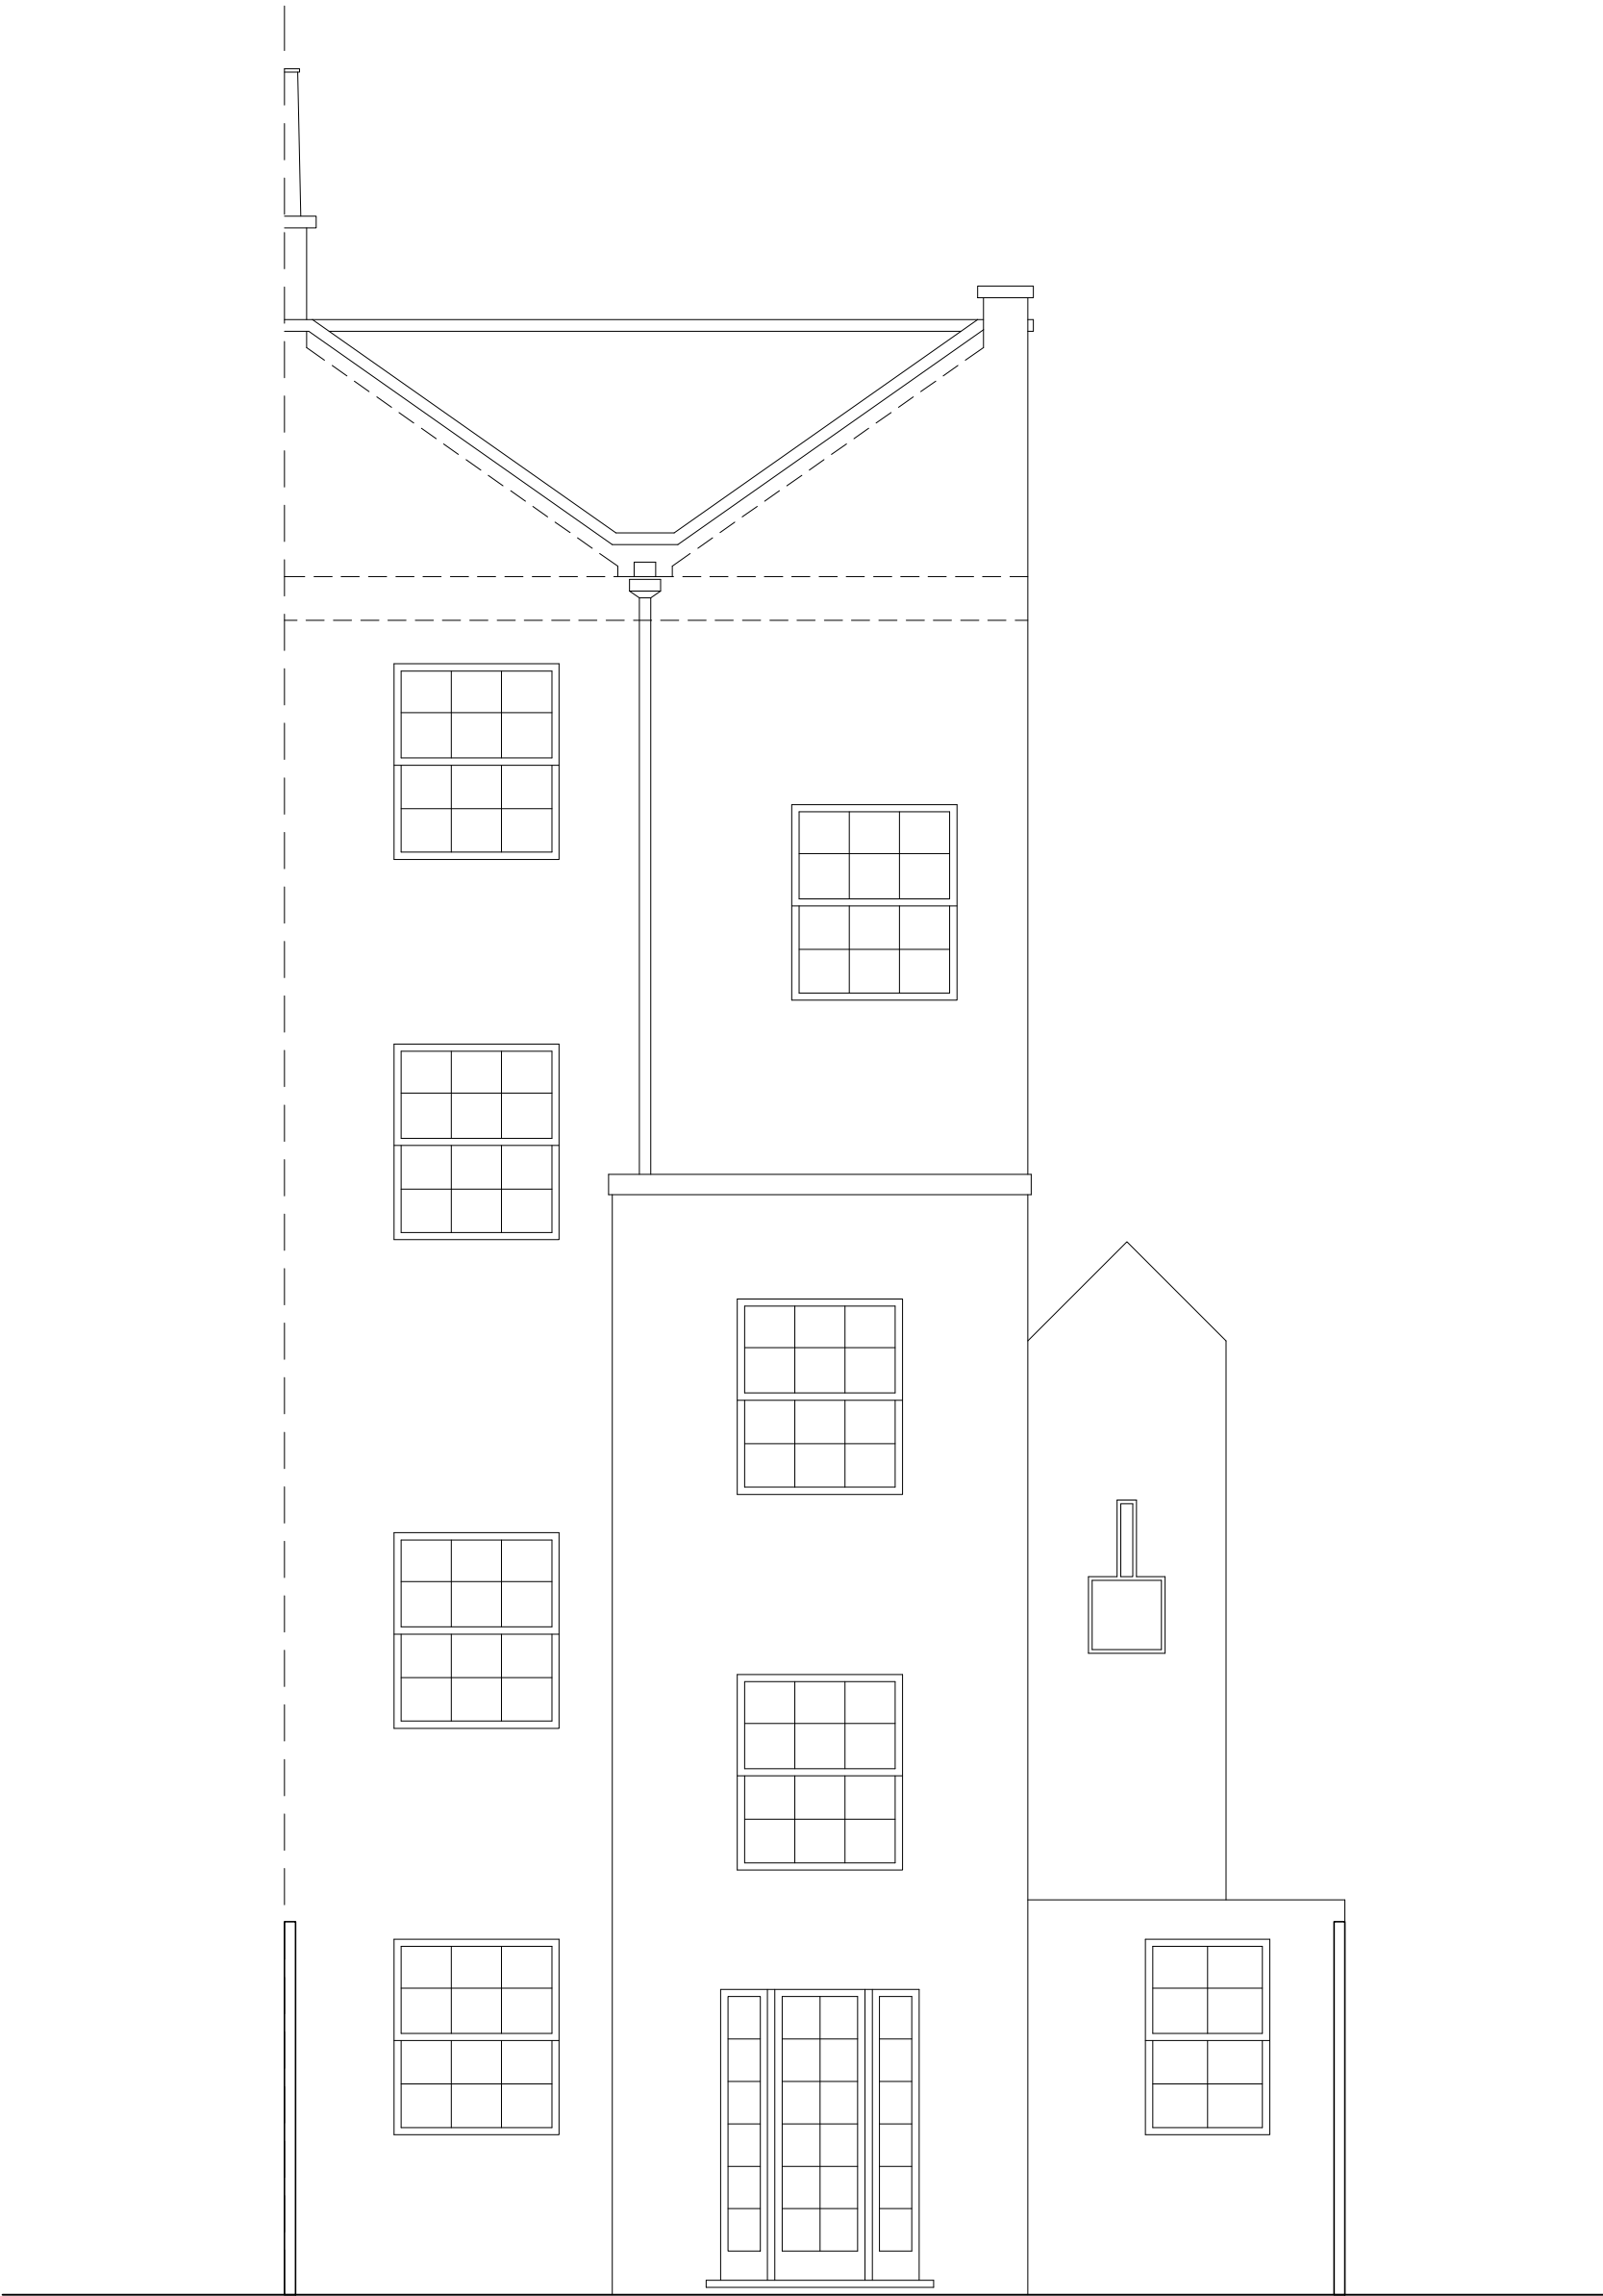


T M S K
ARCHITECTURE AND DESIGN

18 Dekker House Dalston Square London
t: +44 (0)2072497288 m: +44 (0)7970189483
email: info@t-m-s-k.com

notes

drawing title		EXISTING - REAR ELEVATION	
scale	1 : 50 AT A3	date	27/11/2012
		revision	00
project	18 SOUTHAMPTON ROAD		

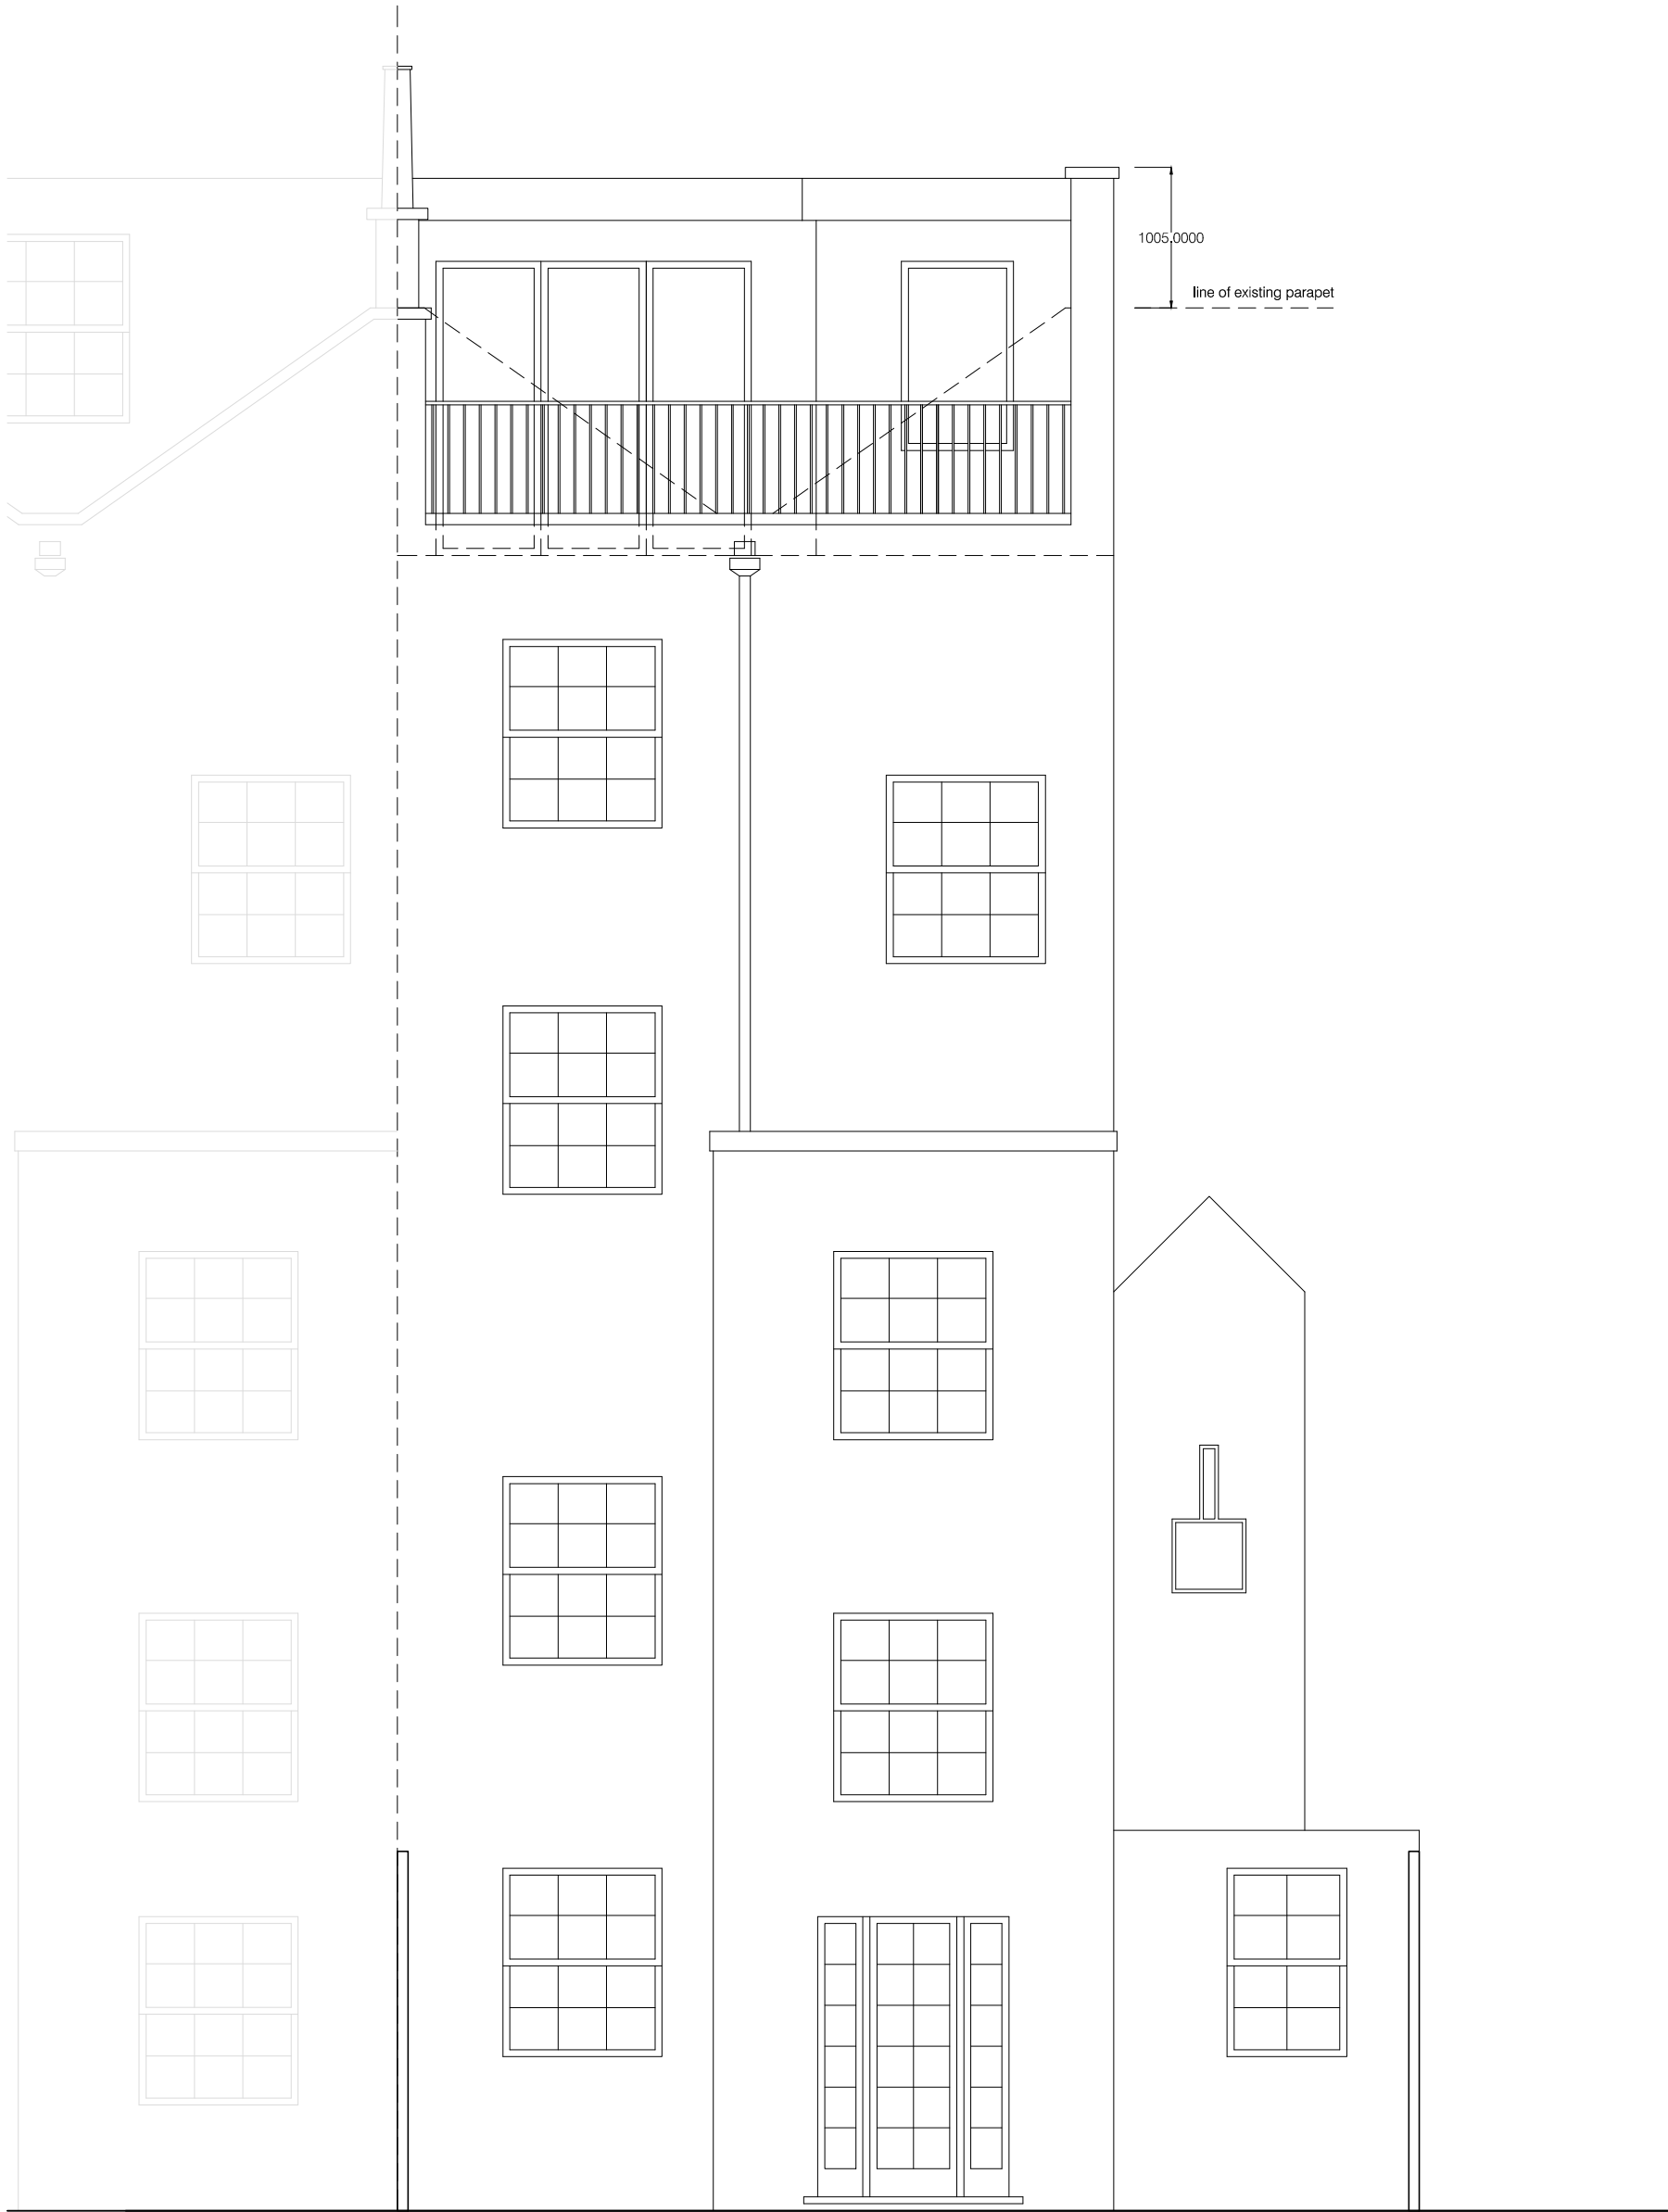

T M S K
ARCHITECTURE AND DESIGN

18 Dekker House Dalston Square London
t: +44 (0)2072497288 m: +44 (0)7970189483
email: info@t-m-s-k.com

notes

drawing title

PROPOSED - REAR ELEVATION

scale

1 : 50 AT A3

date


04/01/2013

revision

00

project

18 SOUTHAMPTON ROAD

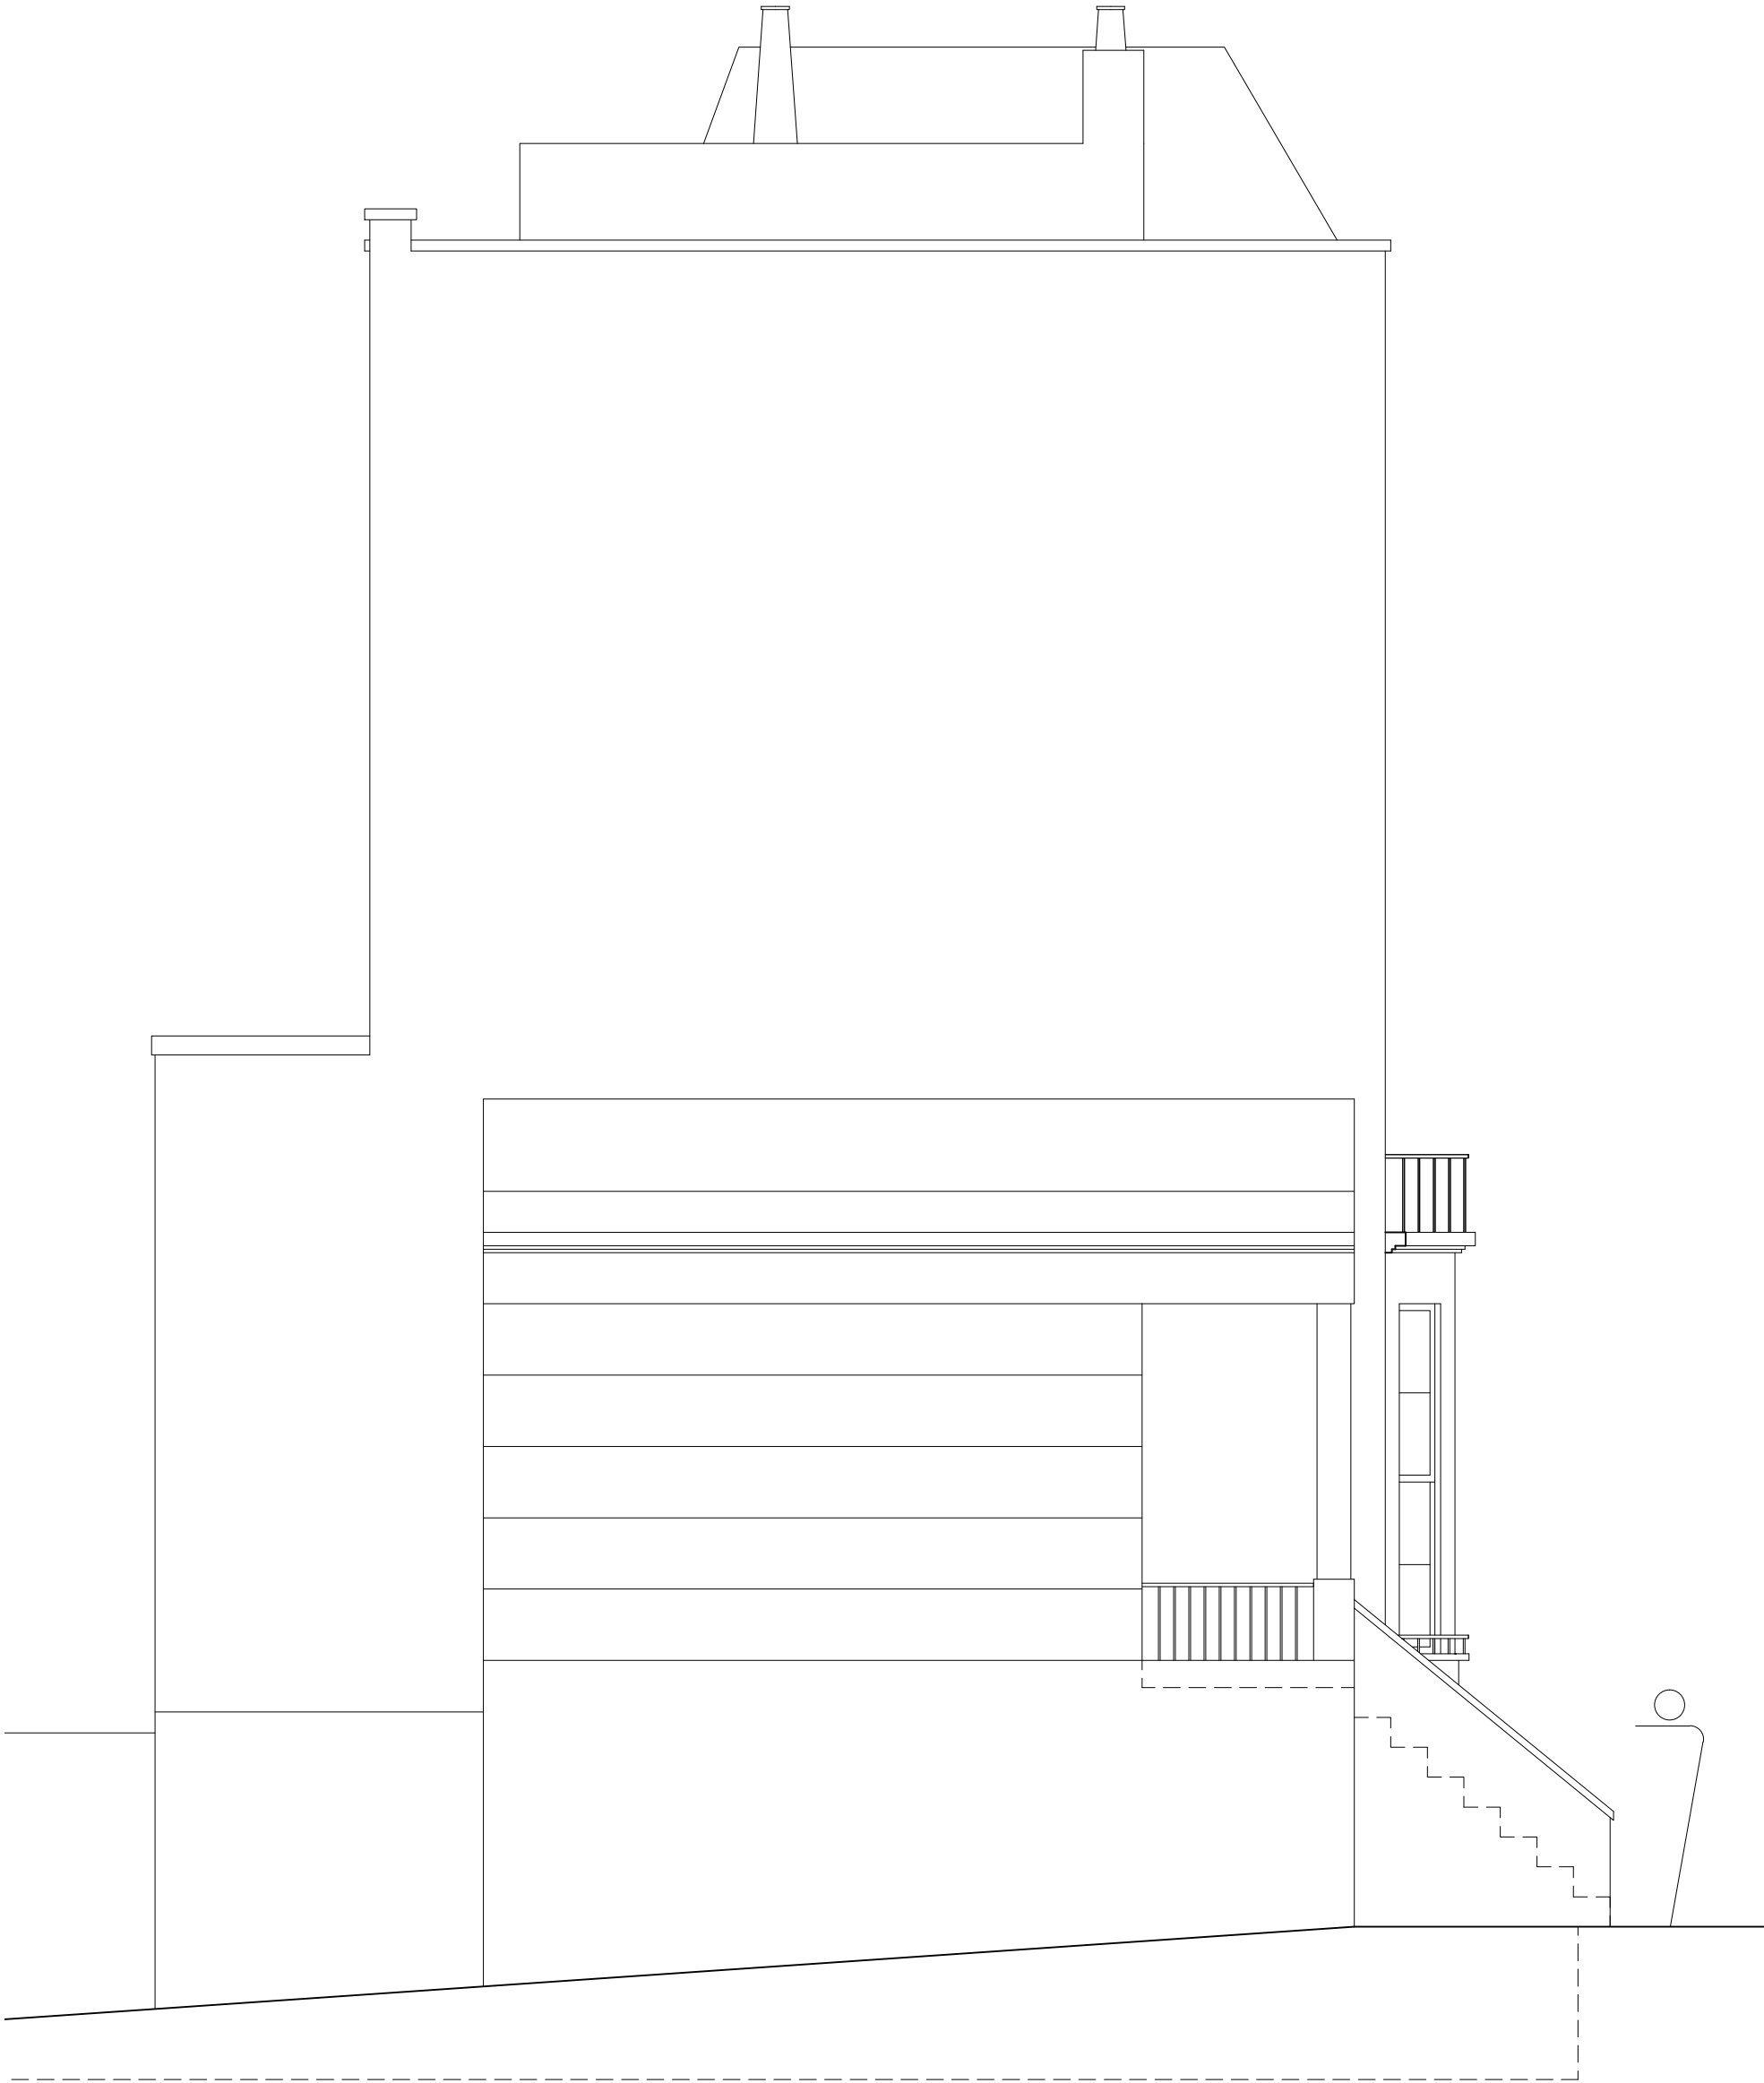

T M S K
ARCHITECTURE AND DESIGN

18 Dekker House Dalston Square London
t: +44 (0)2072497288 m: +44 (0)7970189483
email: info@t-m-s-k.com

notes

drawing title

EXISTING - SIDE ELEVATION

scale

1 : 50 AT A3

date


25/10/2012

revision

00

project

18 SOUTHAMPTON ROAD

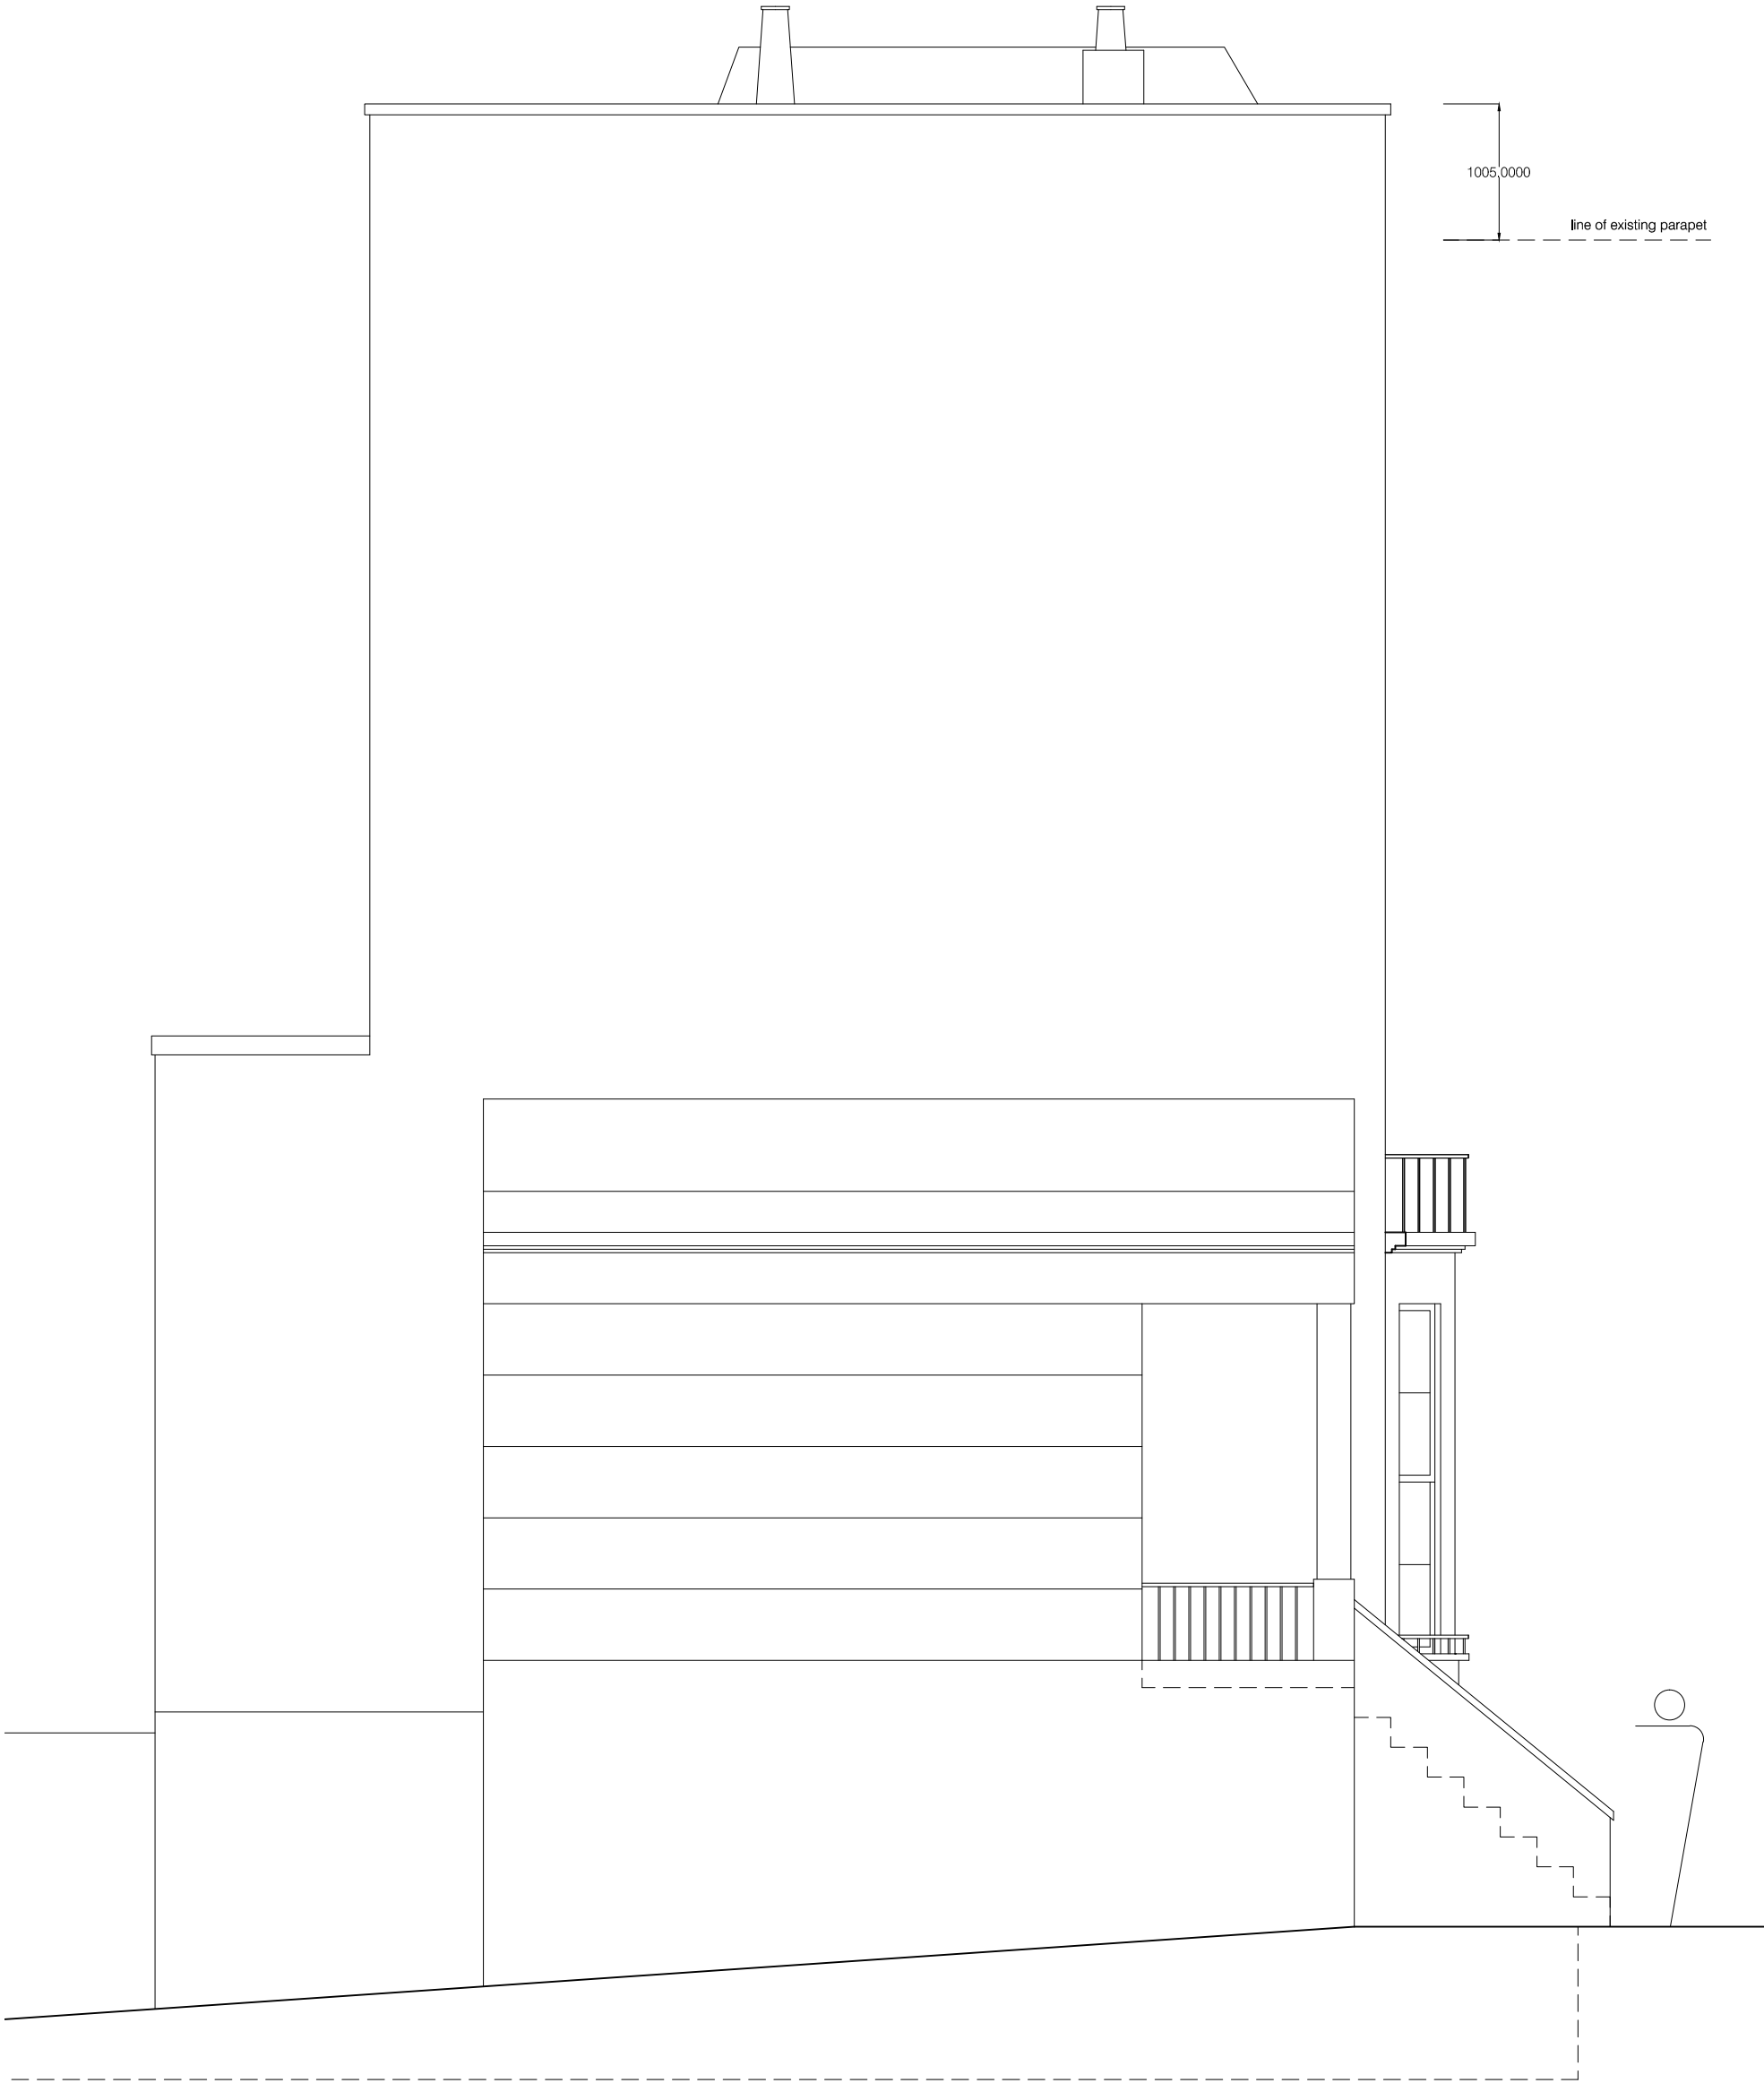

T M S K
ARCHITECTURE AND DESIGN

18 Dekker House Dalston Square London
t: +44 (0)2072497288 m: +44 (0)7970189483
email: info@t-m-s-k.com

notes

drawing title

PROPOSED - SIDE ELEVATION

scale

1 : 50 AT A3

date

04/01/2013

revision

00

project

18 SOUTHAMPTON ROAD