



Existing Lower Ground Floor Plan

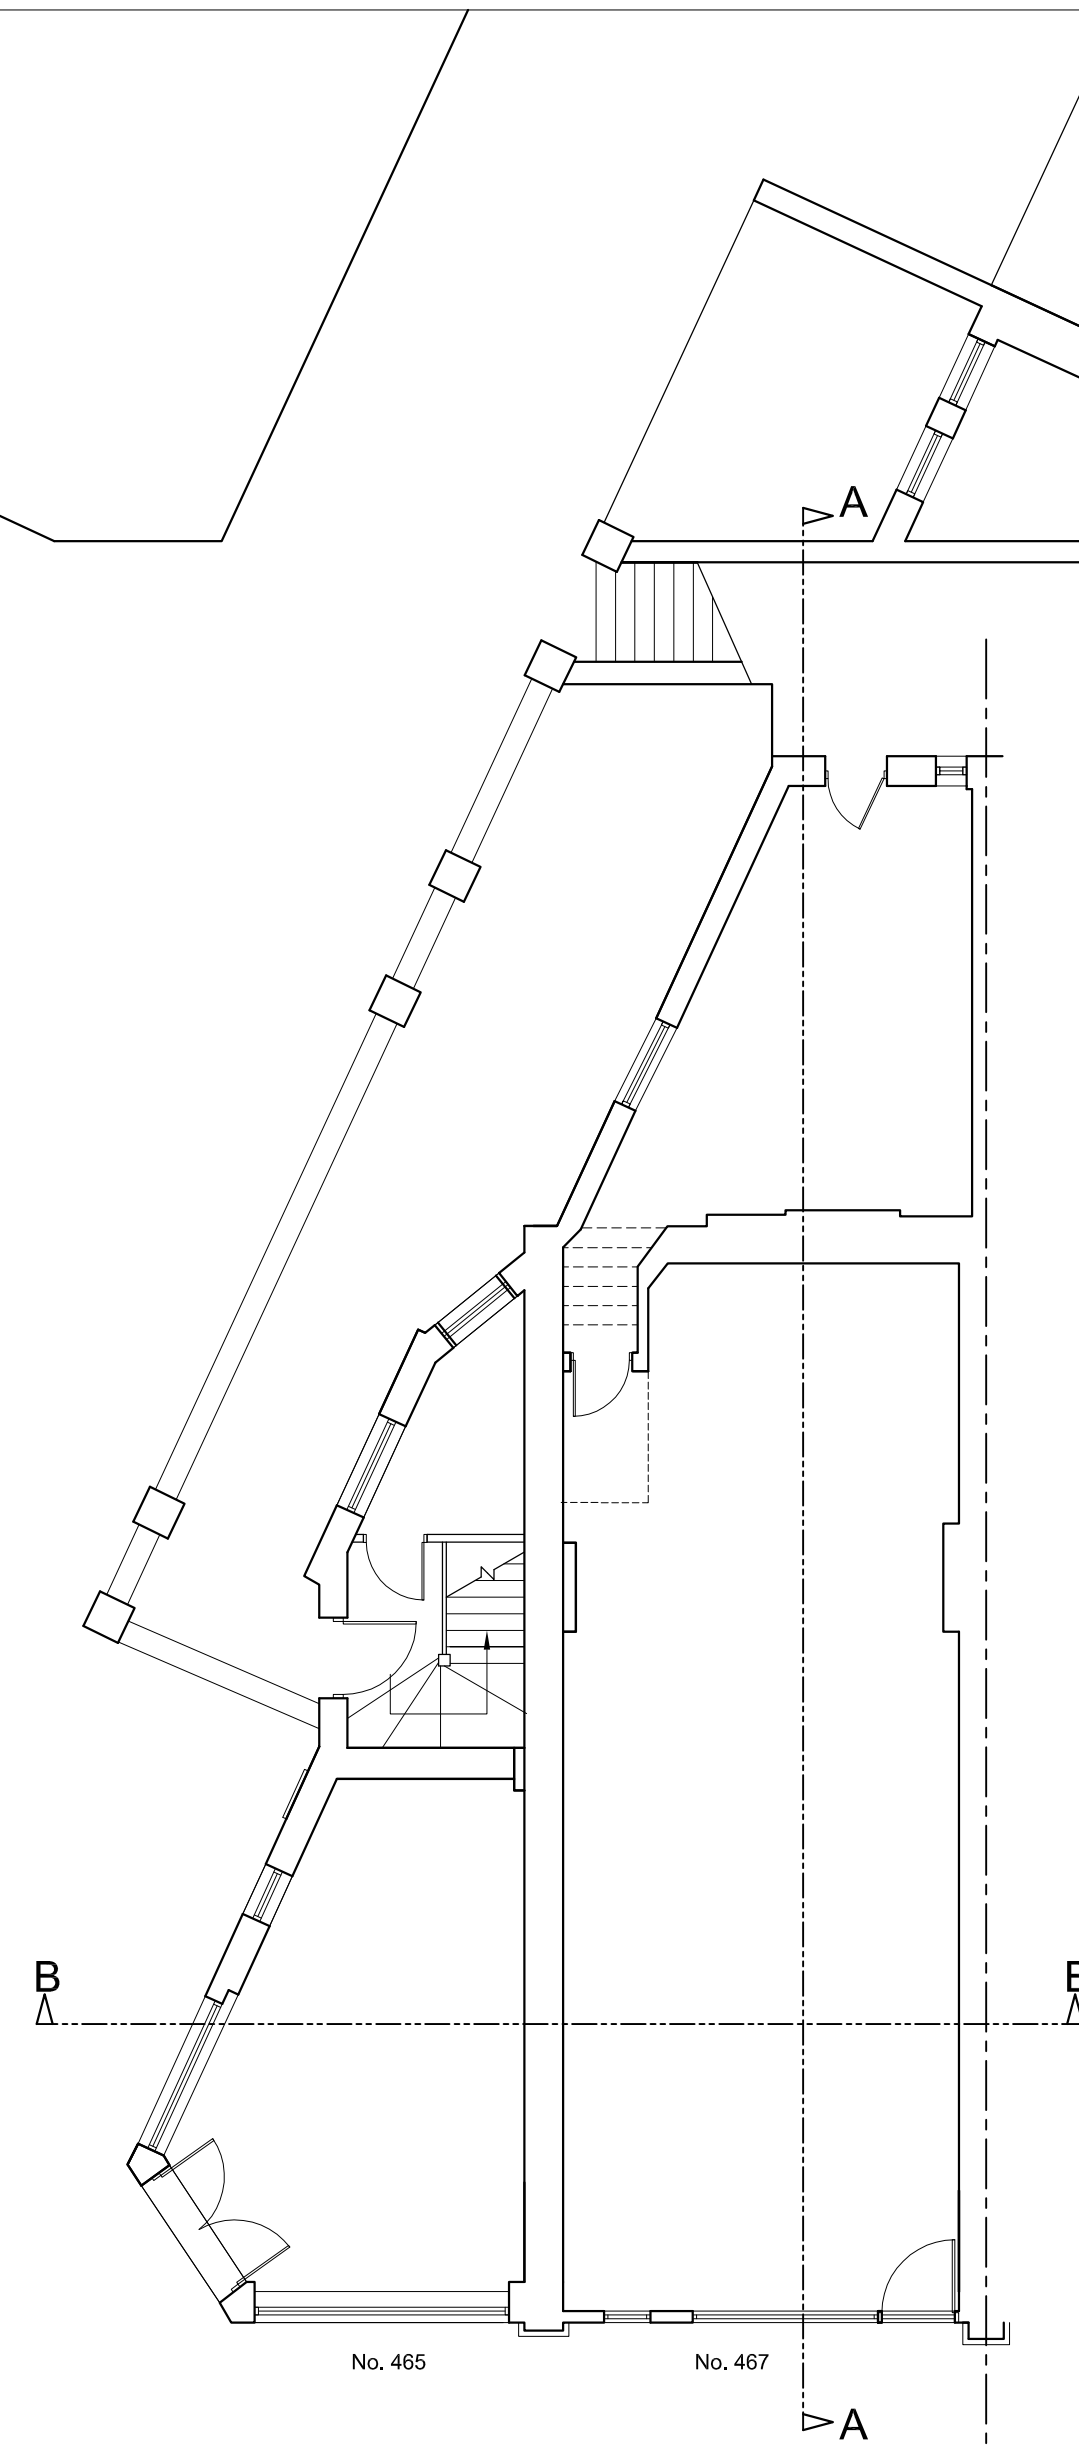

Existing Upper Ground Floor Plan

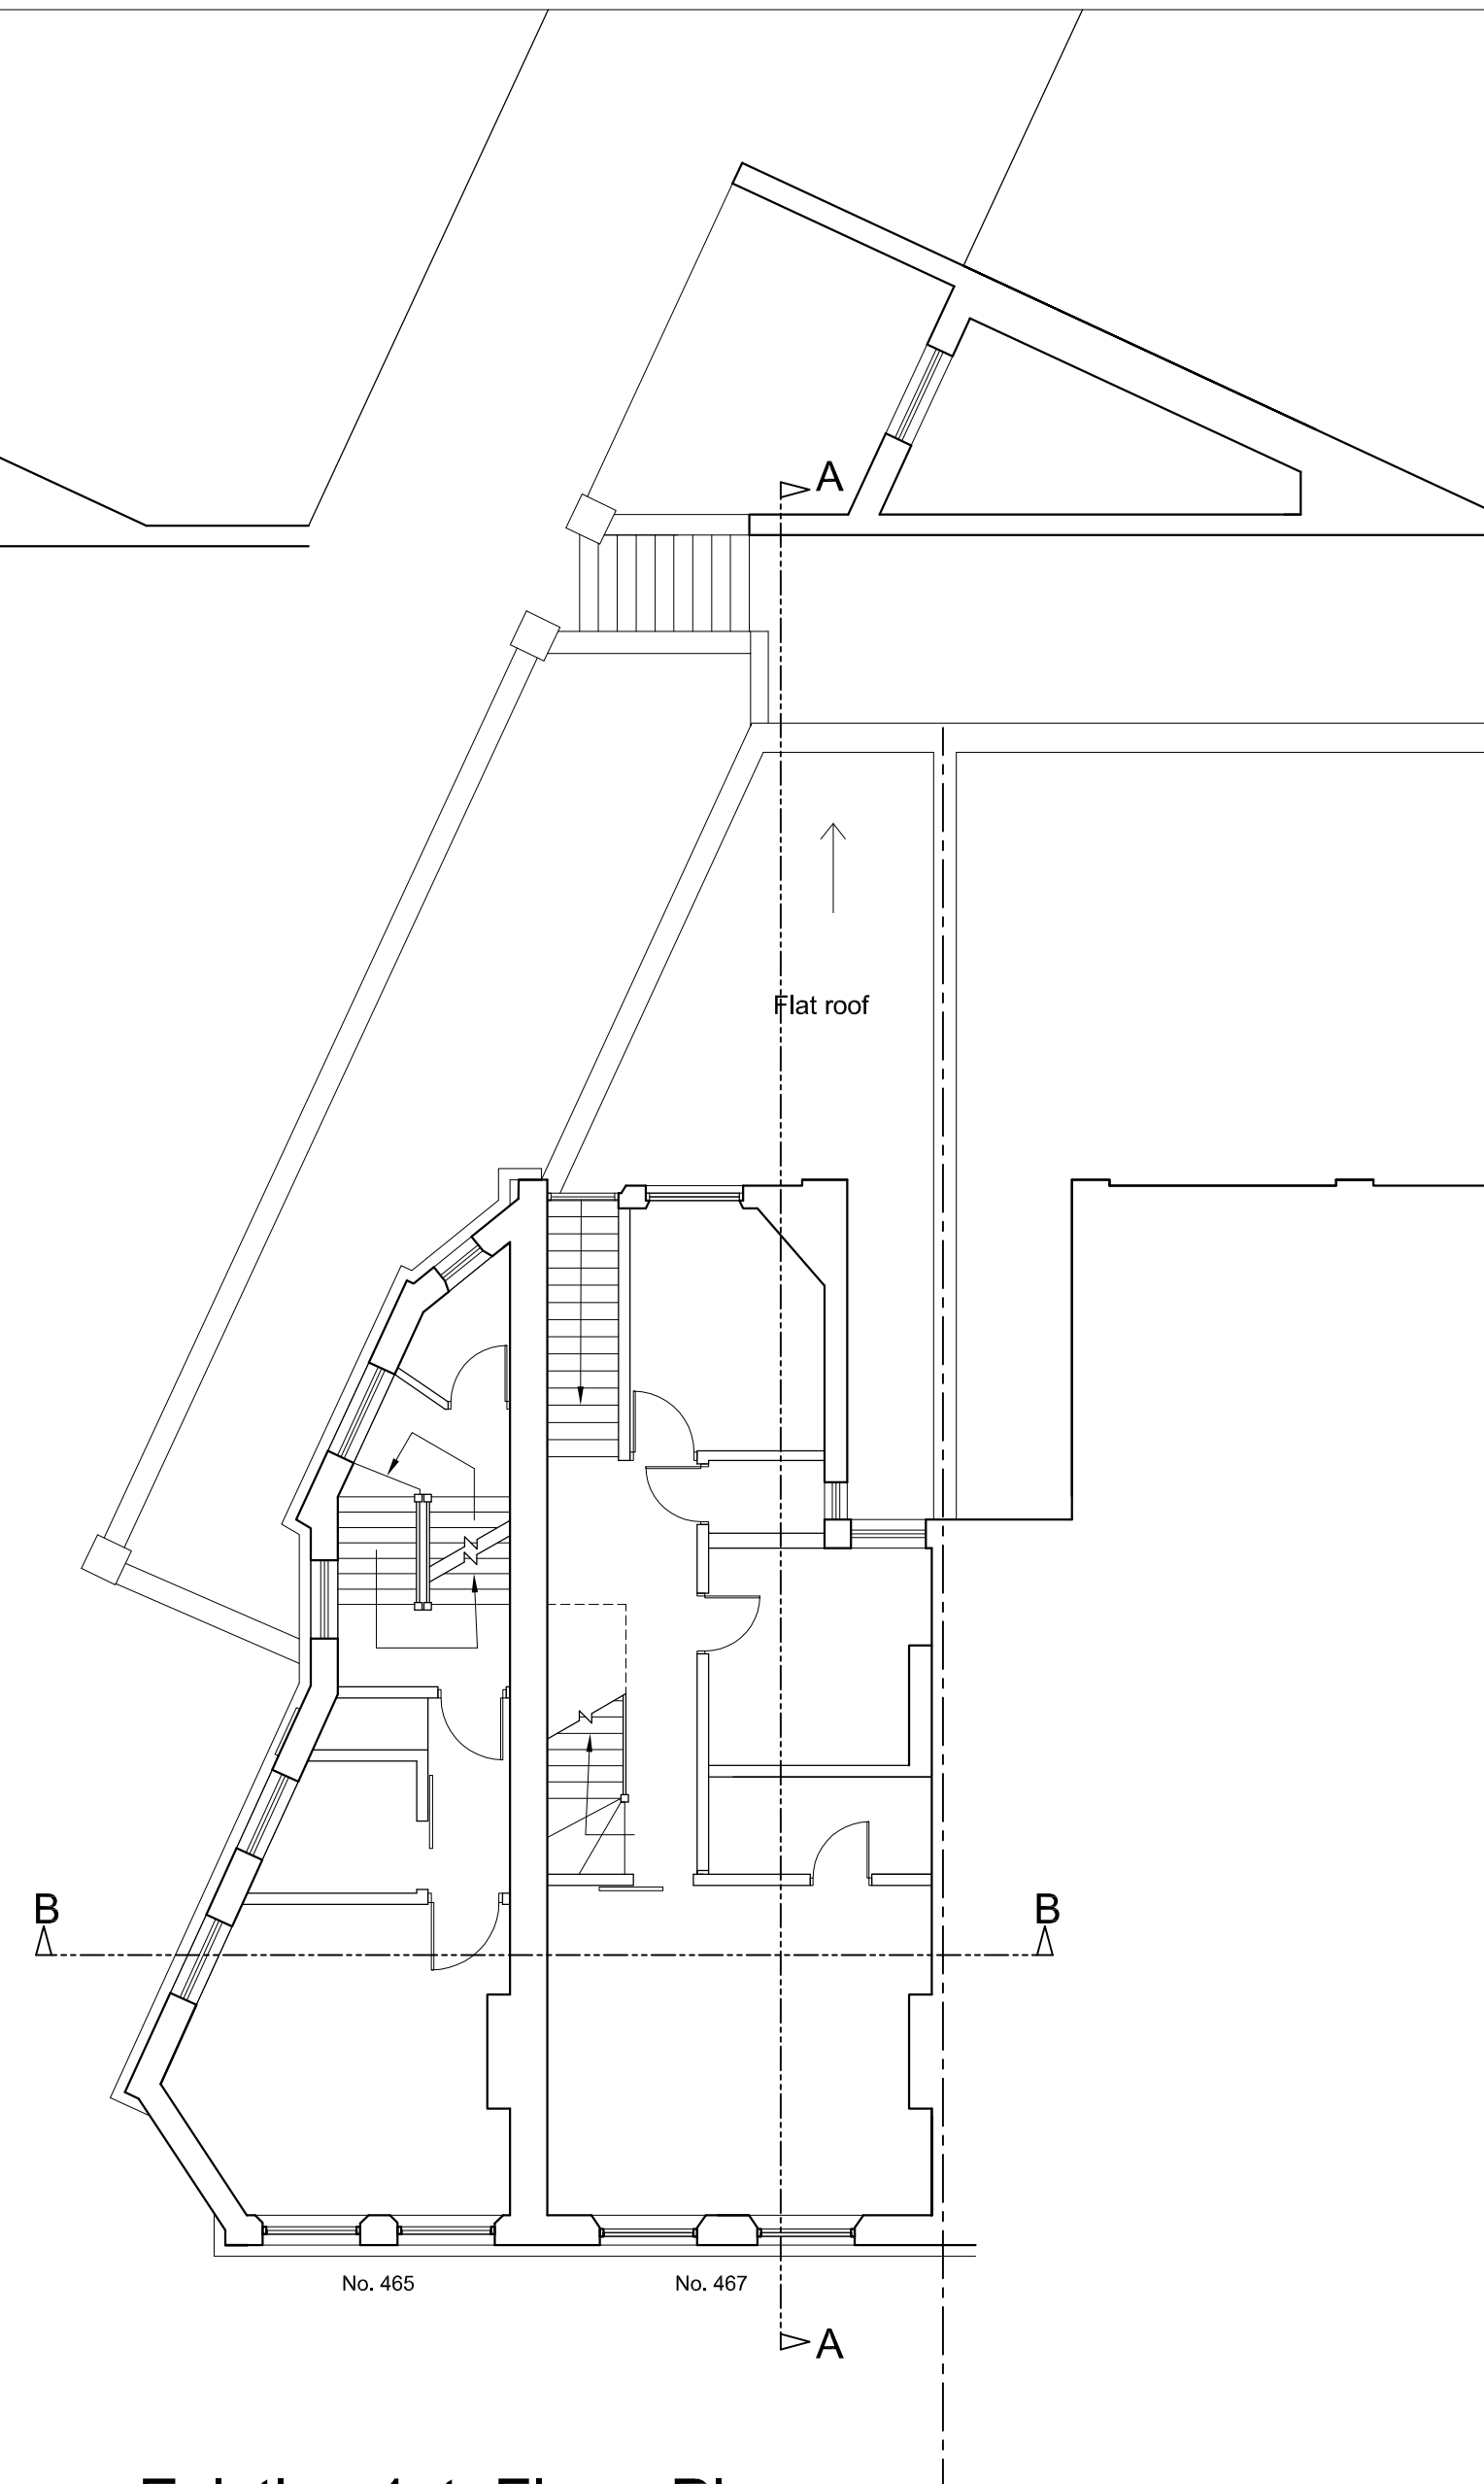

Existing 1st Floor Plan



NOTES:


The drawings and the design hereon is the copyright of Milan Babic Architects Ltd and must not be reproduced without their written consent.

Figured dimensions only to taken from this drawing. All dimensions to be checked on site and Milan Babic Architects Ltd informed immediately of any discrepancies.

All works to be carried out in accordance with Local Authority approval, Building Regulations and current British Standards

Indicates revisions made to this drawing.

REV	DATE	INITIALS	DESCRIPTION
00	20.12.2012	VP	ISSUED FOR FULL PLANNING APPLICATION

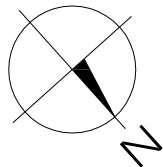

Milan Babic
Architects Ltd

Architects + Urban Designer
Bickel's Yard
151B Bermondsey Street
London SE1 3UW
TEL: (0)203 117 0120
FAX: (0)203 117 0122

E-mail:
milan@mb-architects.co.uk

PROJECT:	FULL PLANNING APPLICATION SUBMISSION Proposed 7 No. New Residential Units 465 - 467 Finchley Road NW3 6HS		
CLIENT:	A.Govani		
DWG TITLE:	Existing Lower Ground,Upper Ground & 1st Floor Plan		
DWG NO:	PA/12/679/001	REV:	DATE: DEC 2012
SCALE:	1:100 @ A2	DRAWN BY:	AM