




Unit No.	Size	Area Sq. m ²
1	Duplex apartment 1 Bedroom (2 pers)	52.78
2	2 Bedroom (3 pers)	61.88
3	2 Bedroom (3 pers)	61.31
4	2 Bedroom (3 pers)	64.45

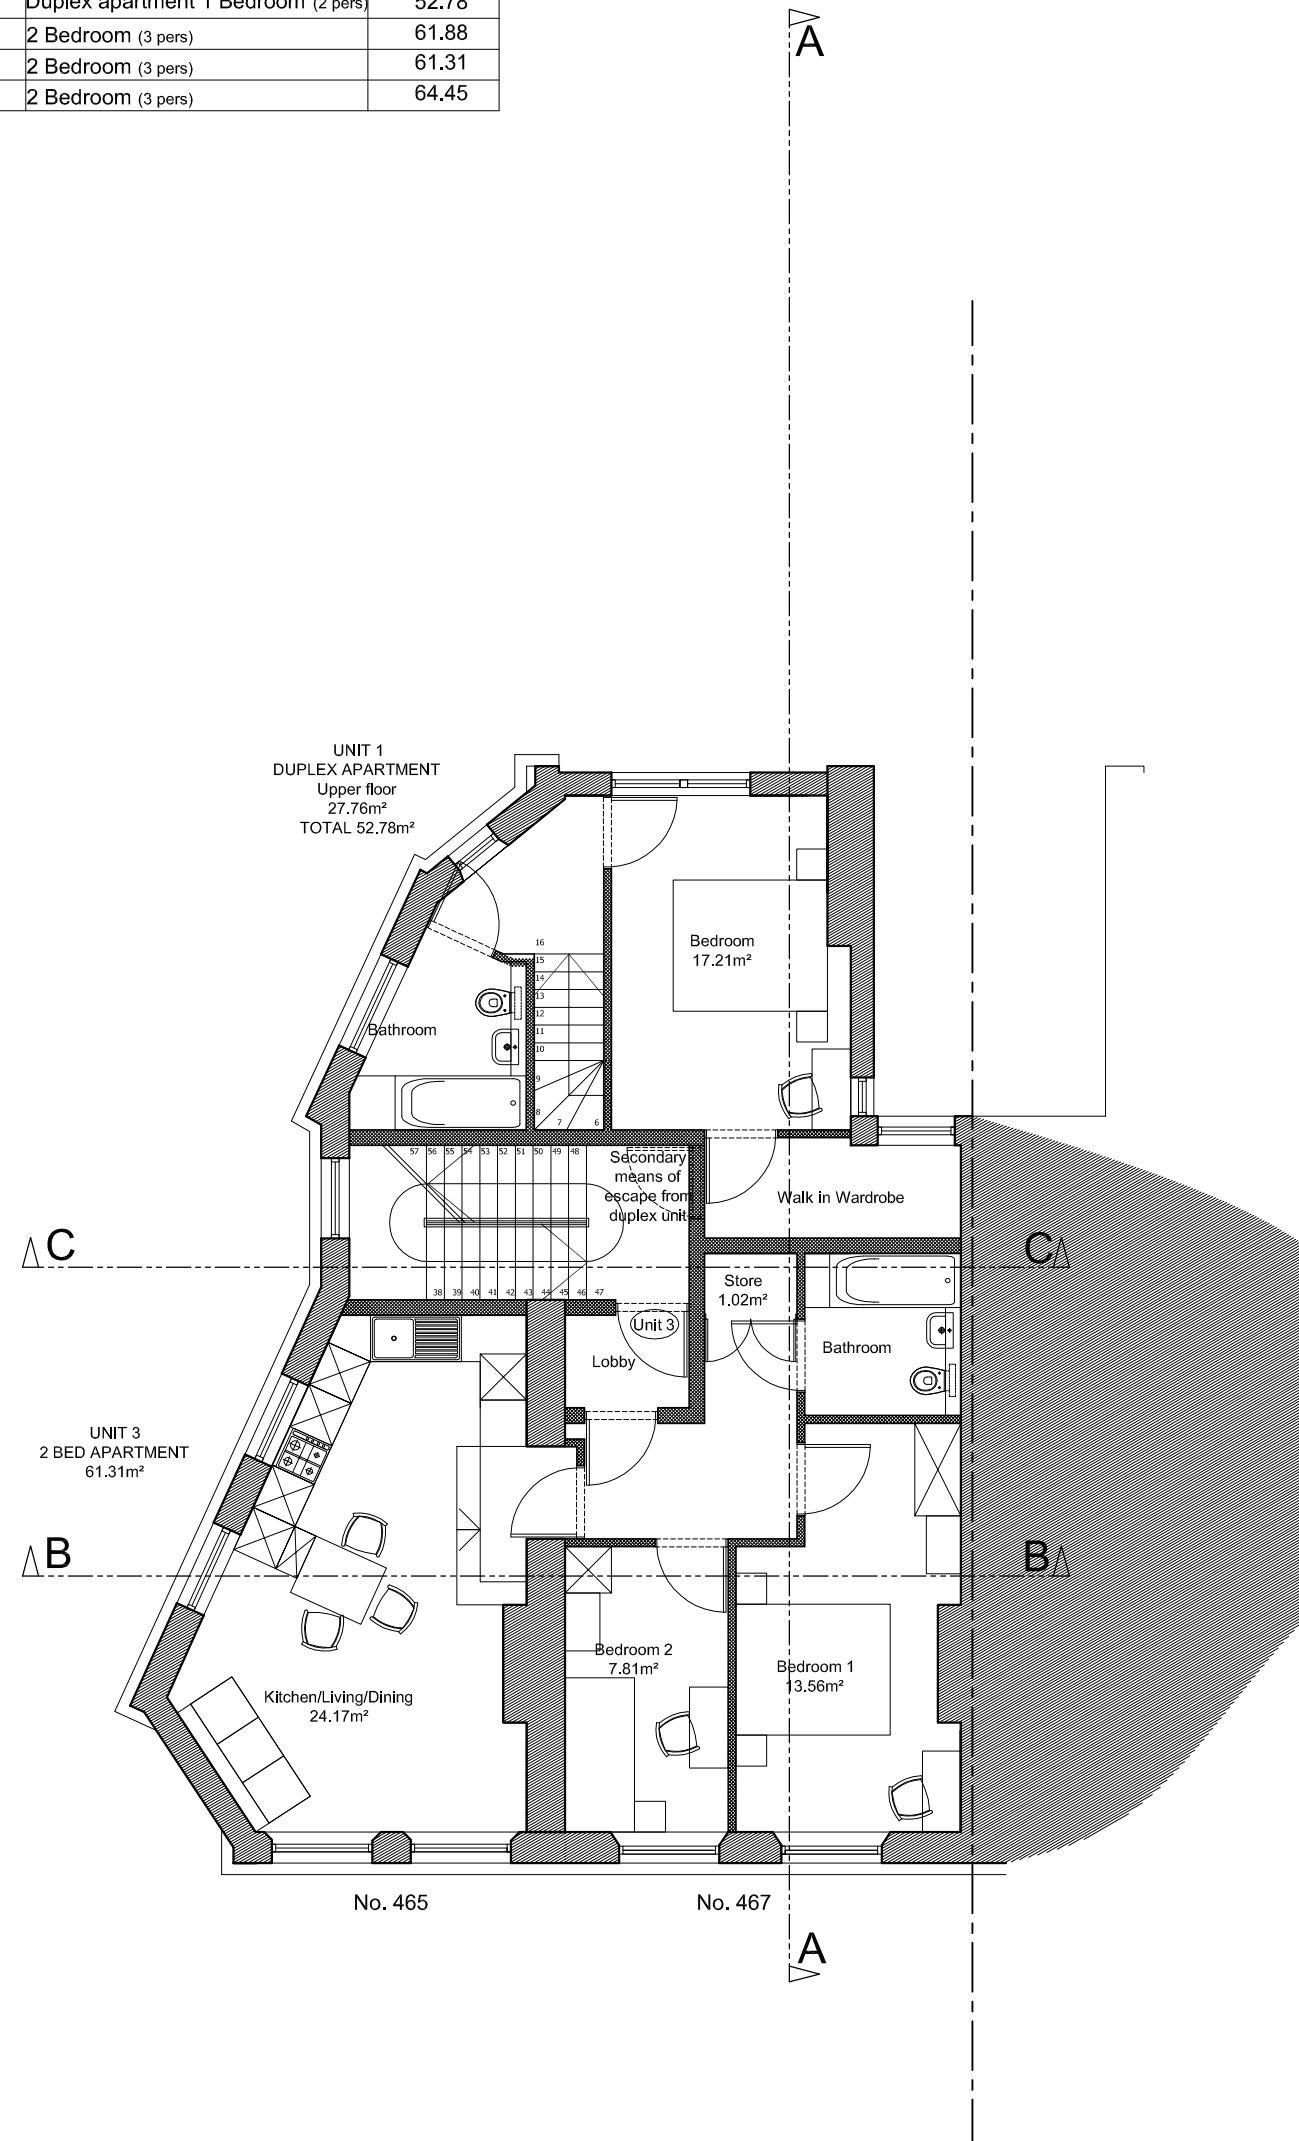

Proposed Second Floor Plan

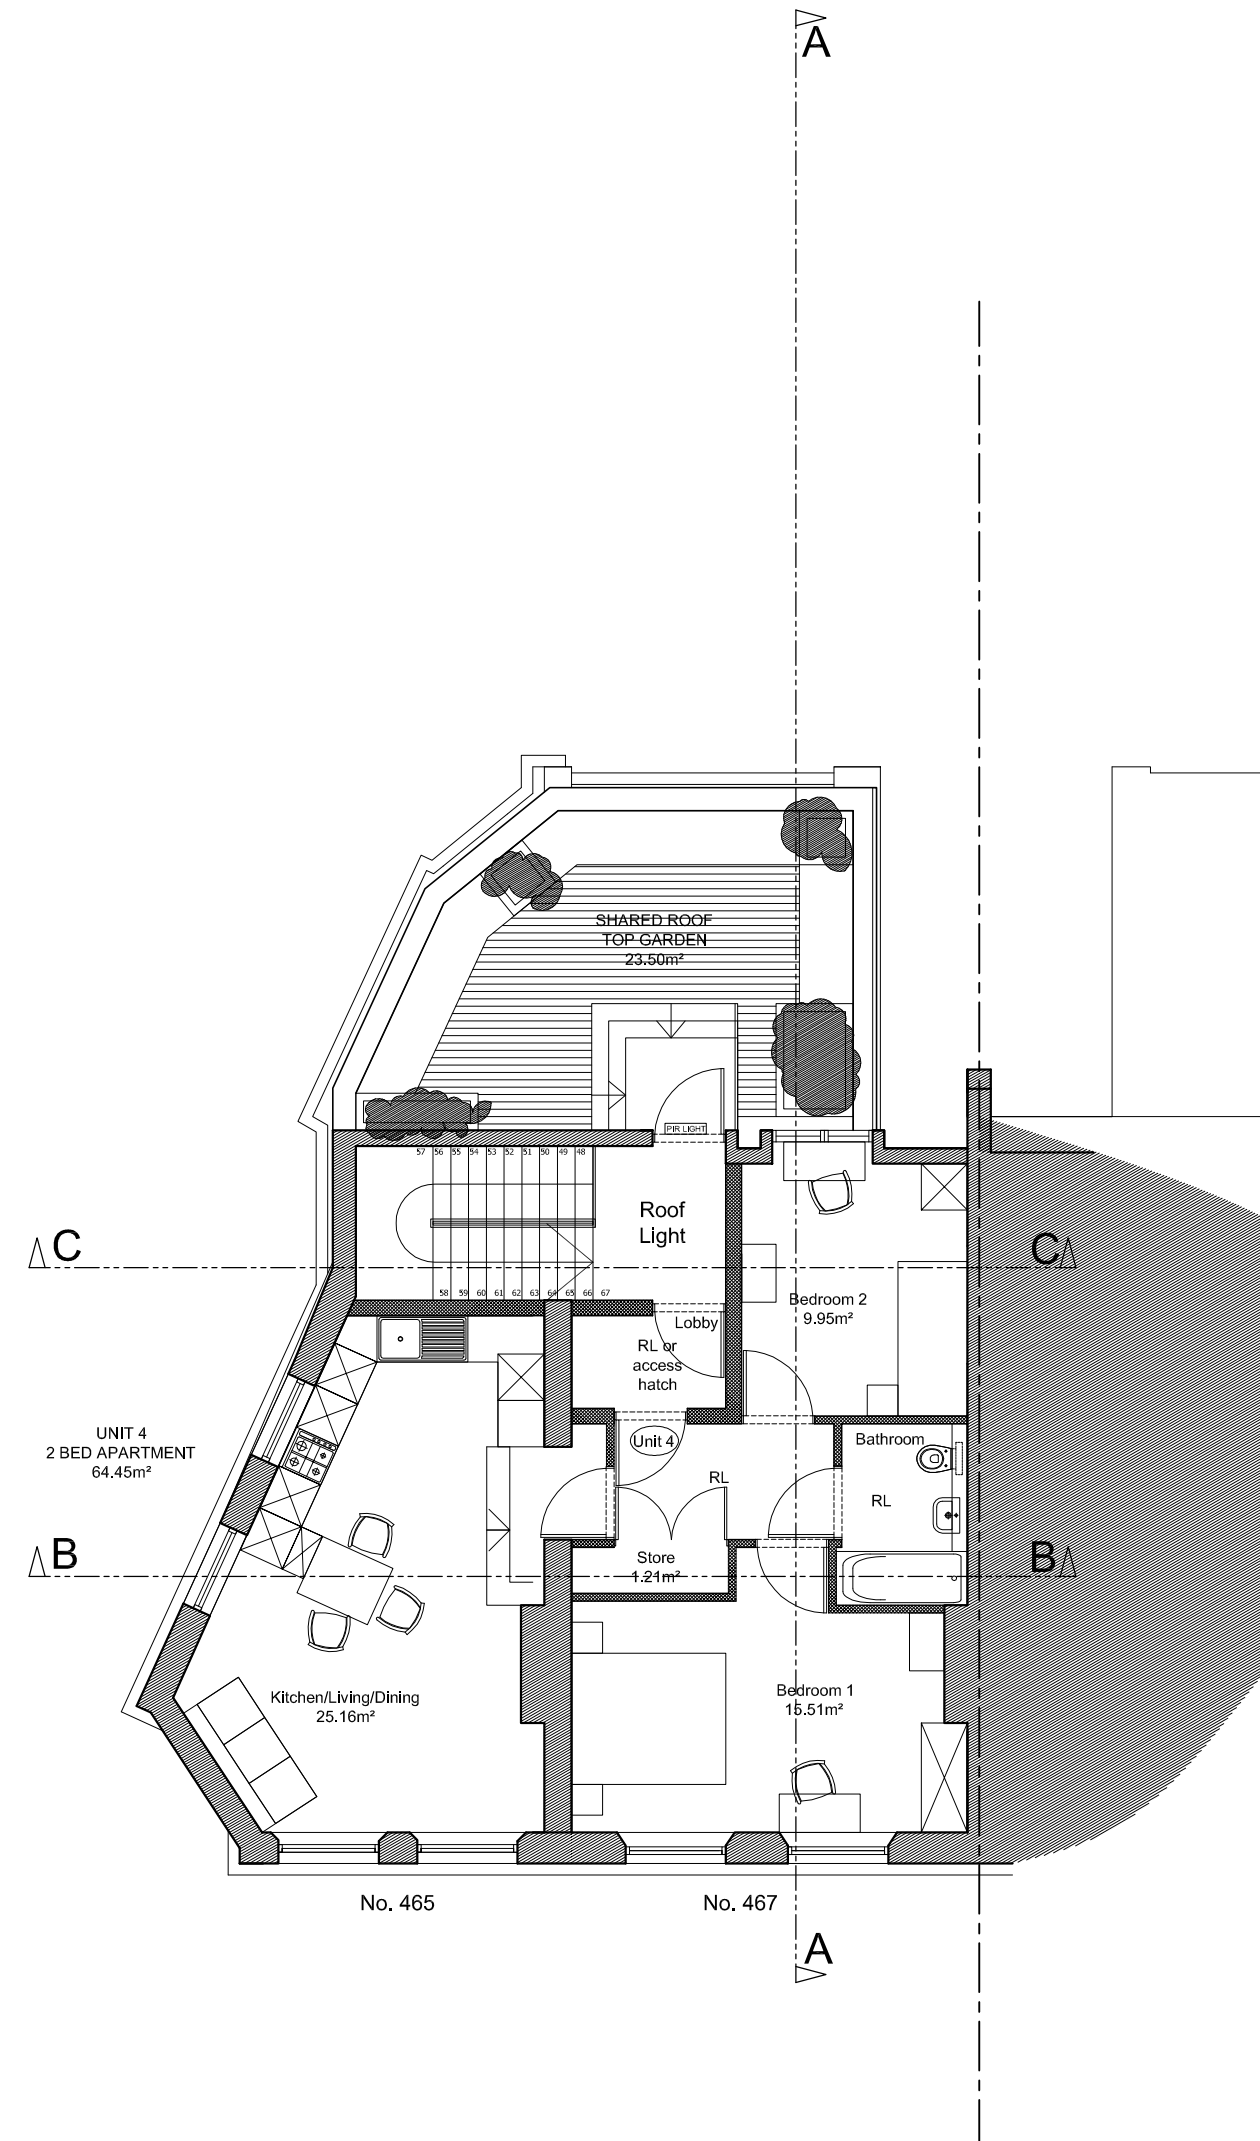

Proposed Third Floor Plan

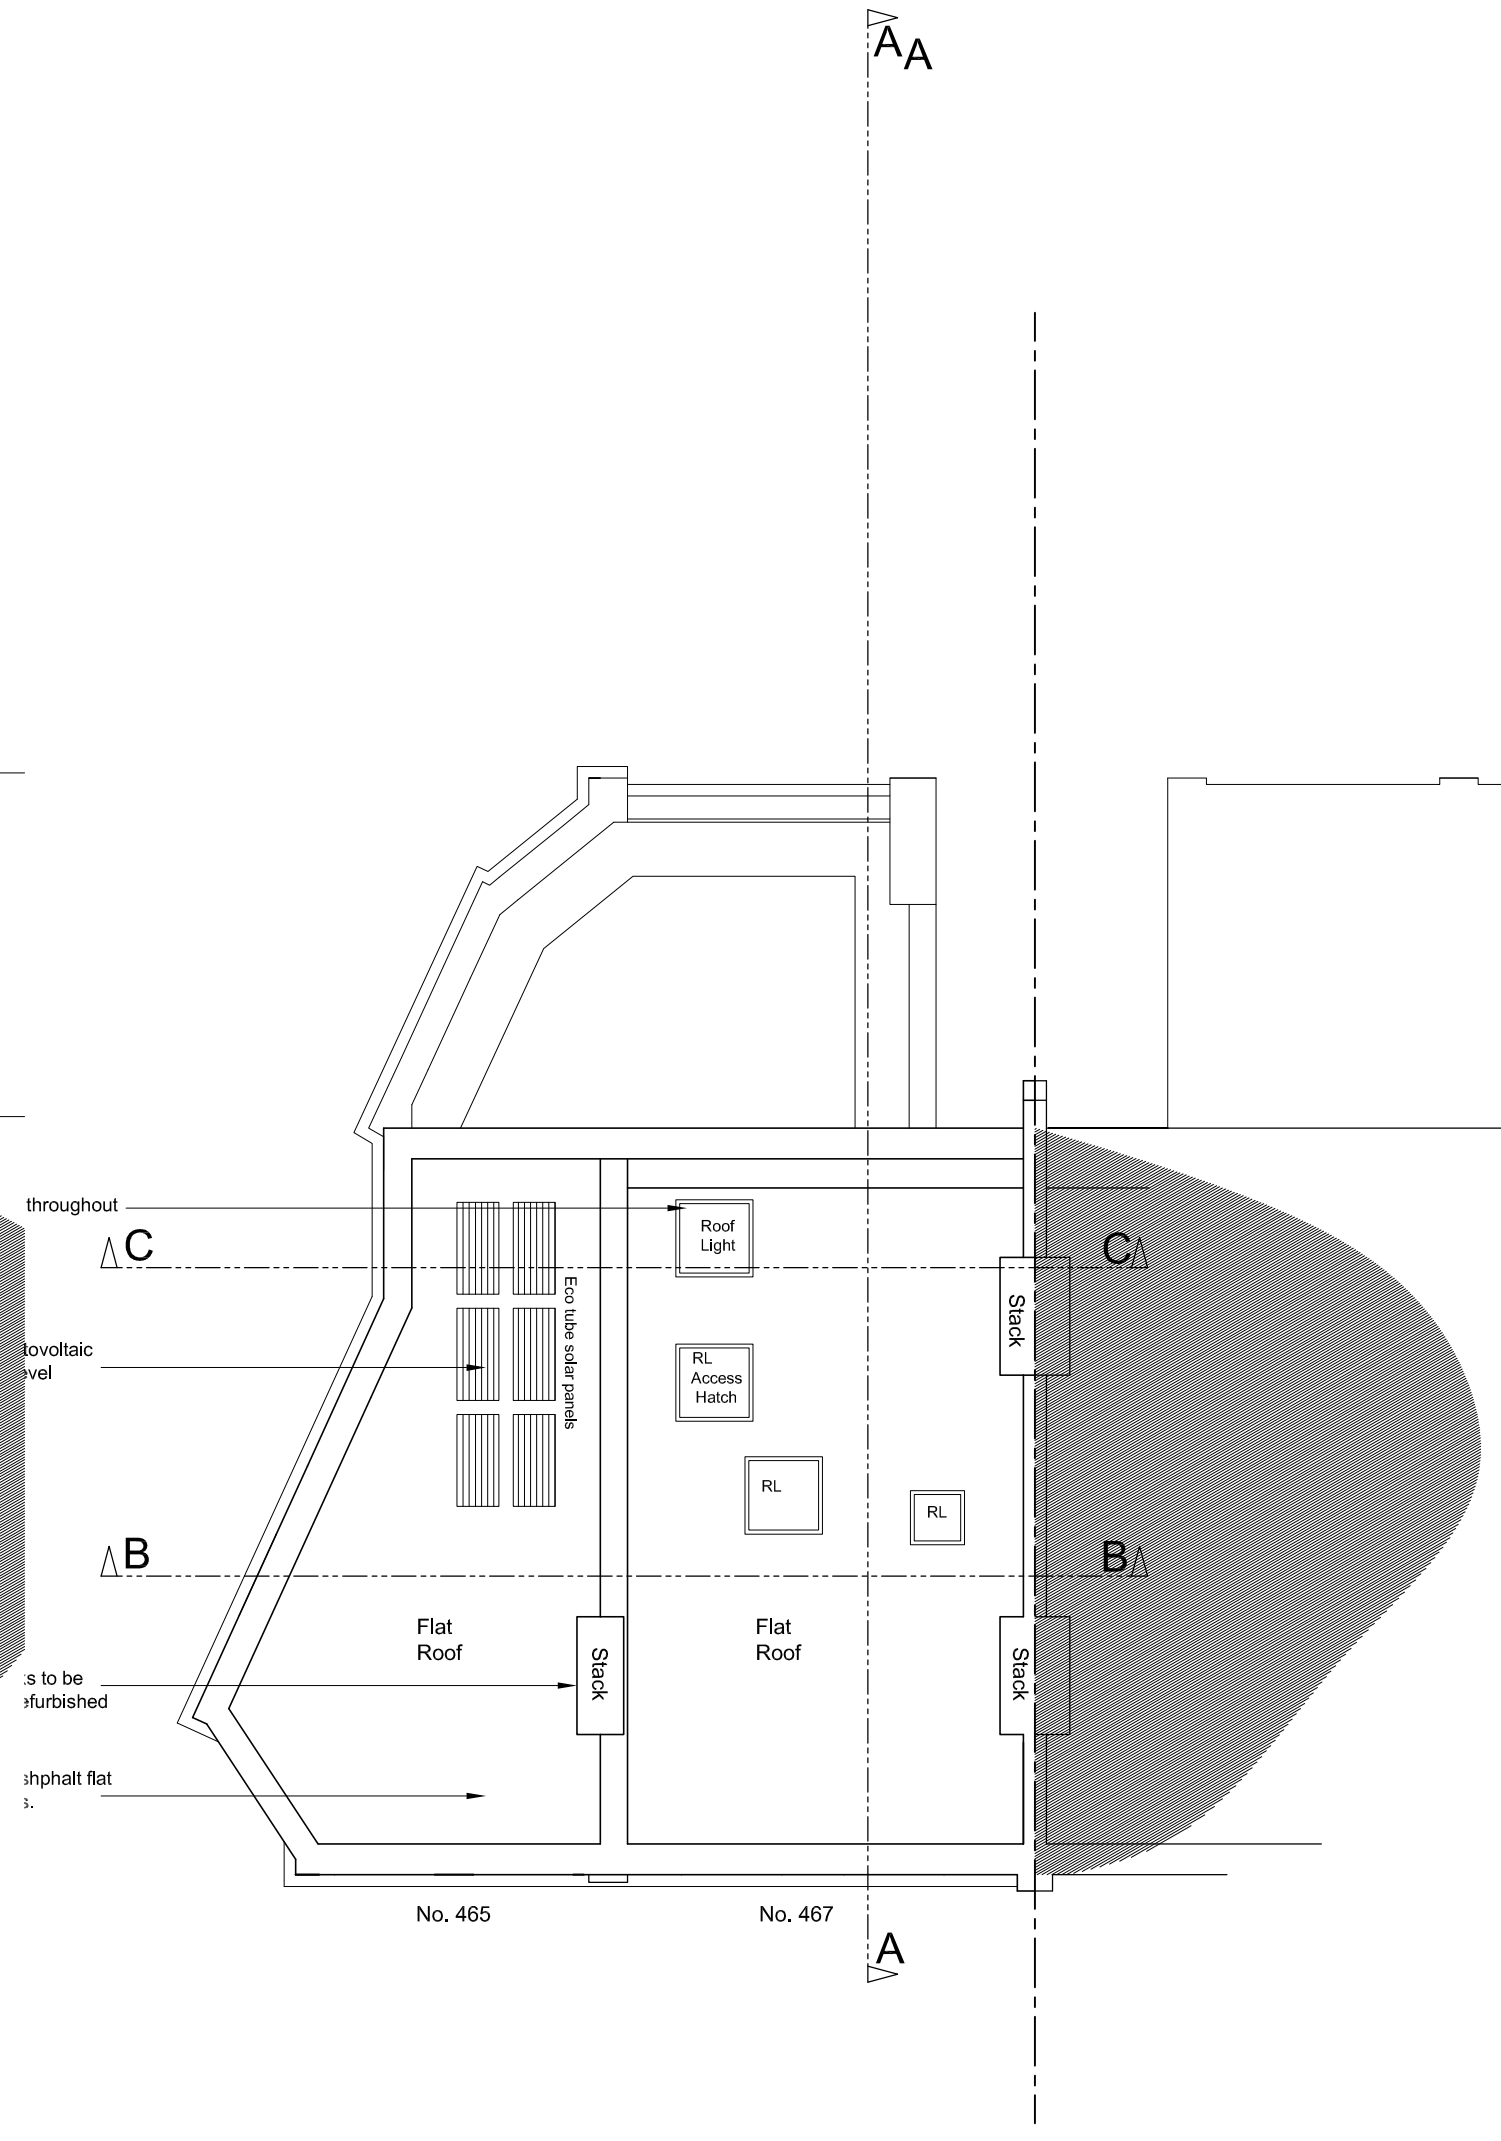

Proposed Roof Plan



NOTES:	The drawings and the design hereon is the copyright of Milan Babic Architects Ltd and must not be reproduced without their written consent.			
	Figured dimensions only to taken from this drawing. All dimensions to be checked on site and Milan Babic Architects Ltd informed immediately of any discrepancies.			
All works to be carried out in accordance with Local Authority approval, Building Regulations and current British Standards				
☁ Indicates revisions made to this drawing.				

REV	DATE	INITIALS	DESCRIPTION
00	20.12.2012	VP	ISSUED FOR FULL PLANNING APPLICATION

Milan Babic

Architects Ltd

Architects + Urban Designer

Bickel's Yard

151B Bermondsey Street

London SE1 3UW

TEL: (0)203 117 0120

FAX: (0)203 117 0122

E-mail:

milan@mb-architects.co.uk

PROJECT:	FULL PLANNING APPLICATION SUBMISSION		
	Proposed 7 No. New Residential Units		
	465 - 467 Finchley Road		
	NW3 6HS		
CLIENT:	A.Govani		
DWG TITLE:	Proposed Second, Third Floor and Roof Plans		
DWG NO:	PA/12/679/101	REV:	DATE: DEC 2012
SCALE:	1:100 @ A2		DRAWN BY: VP