


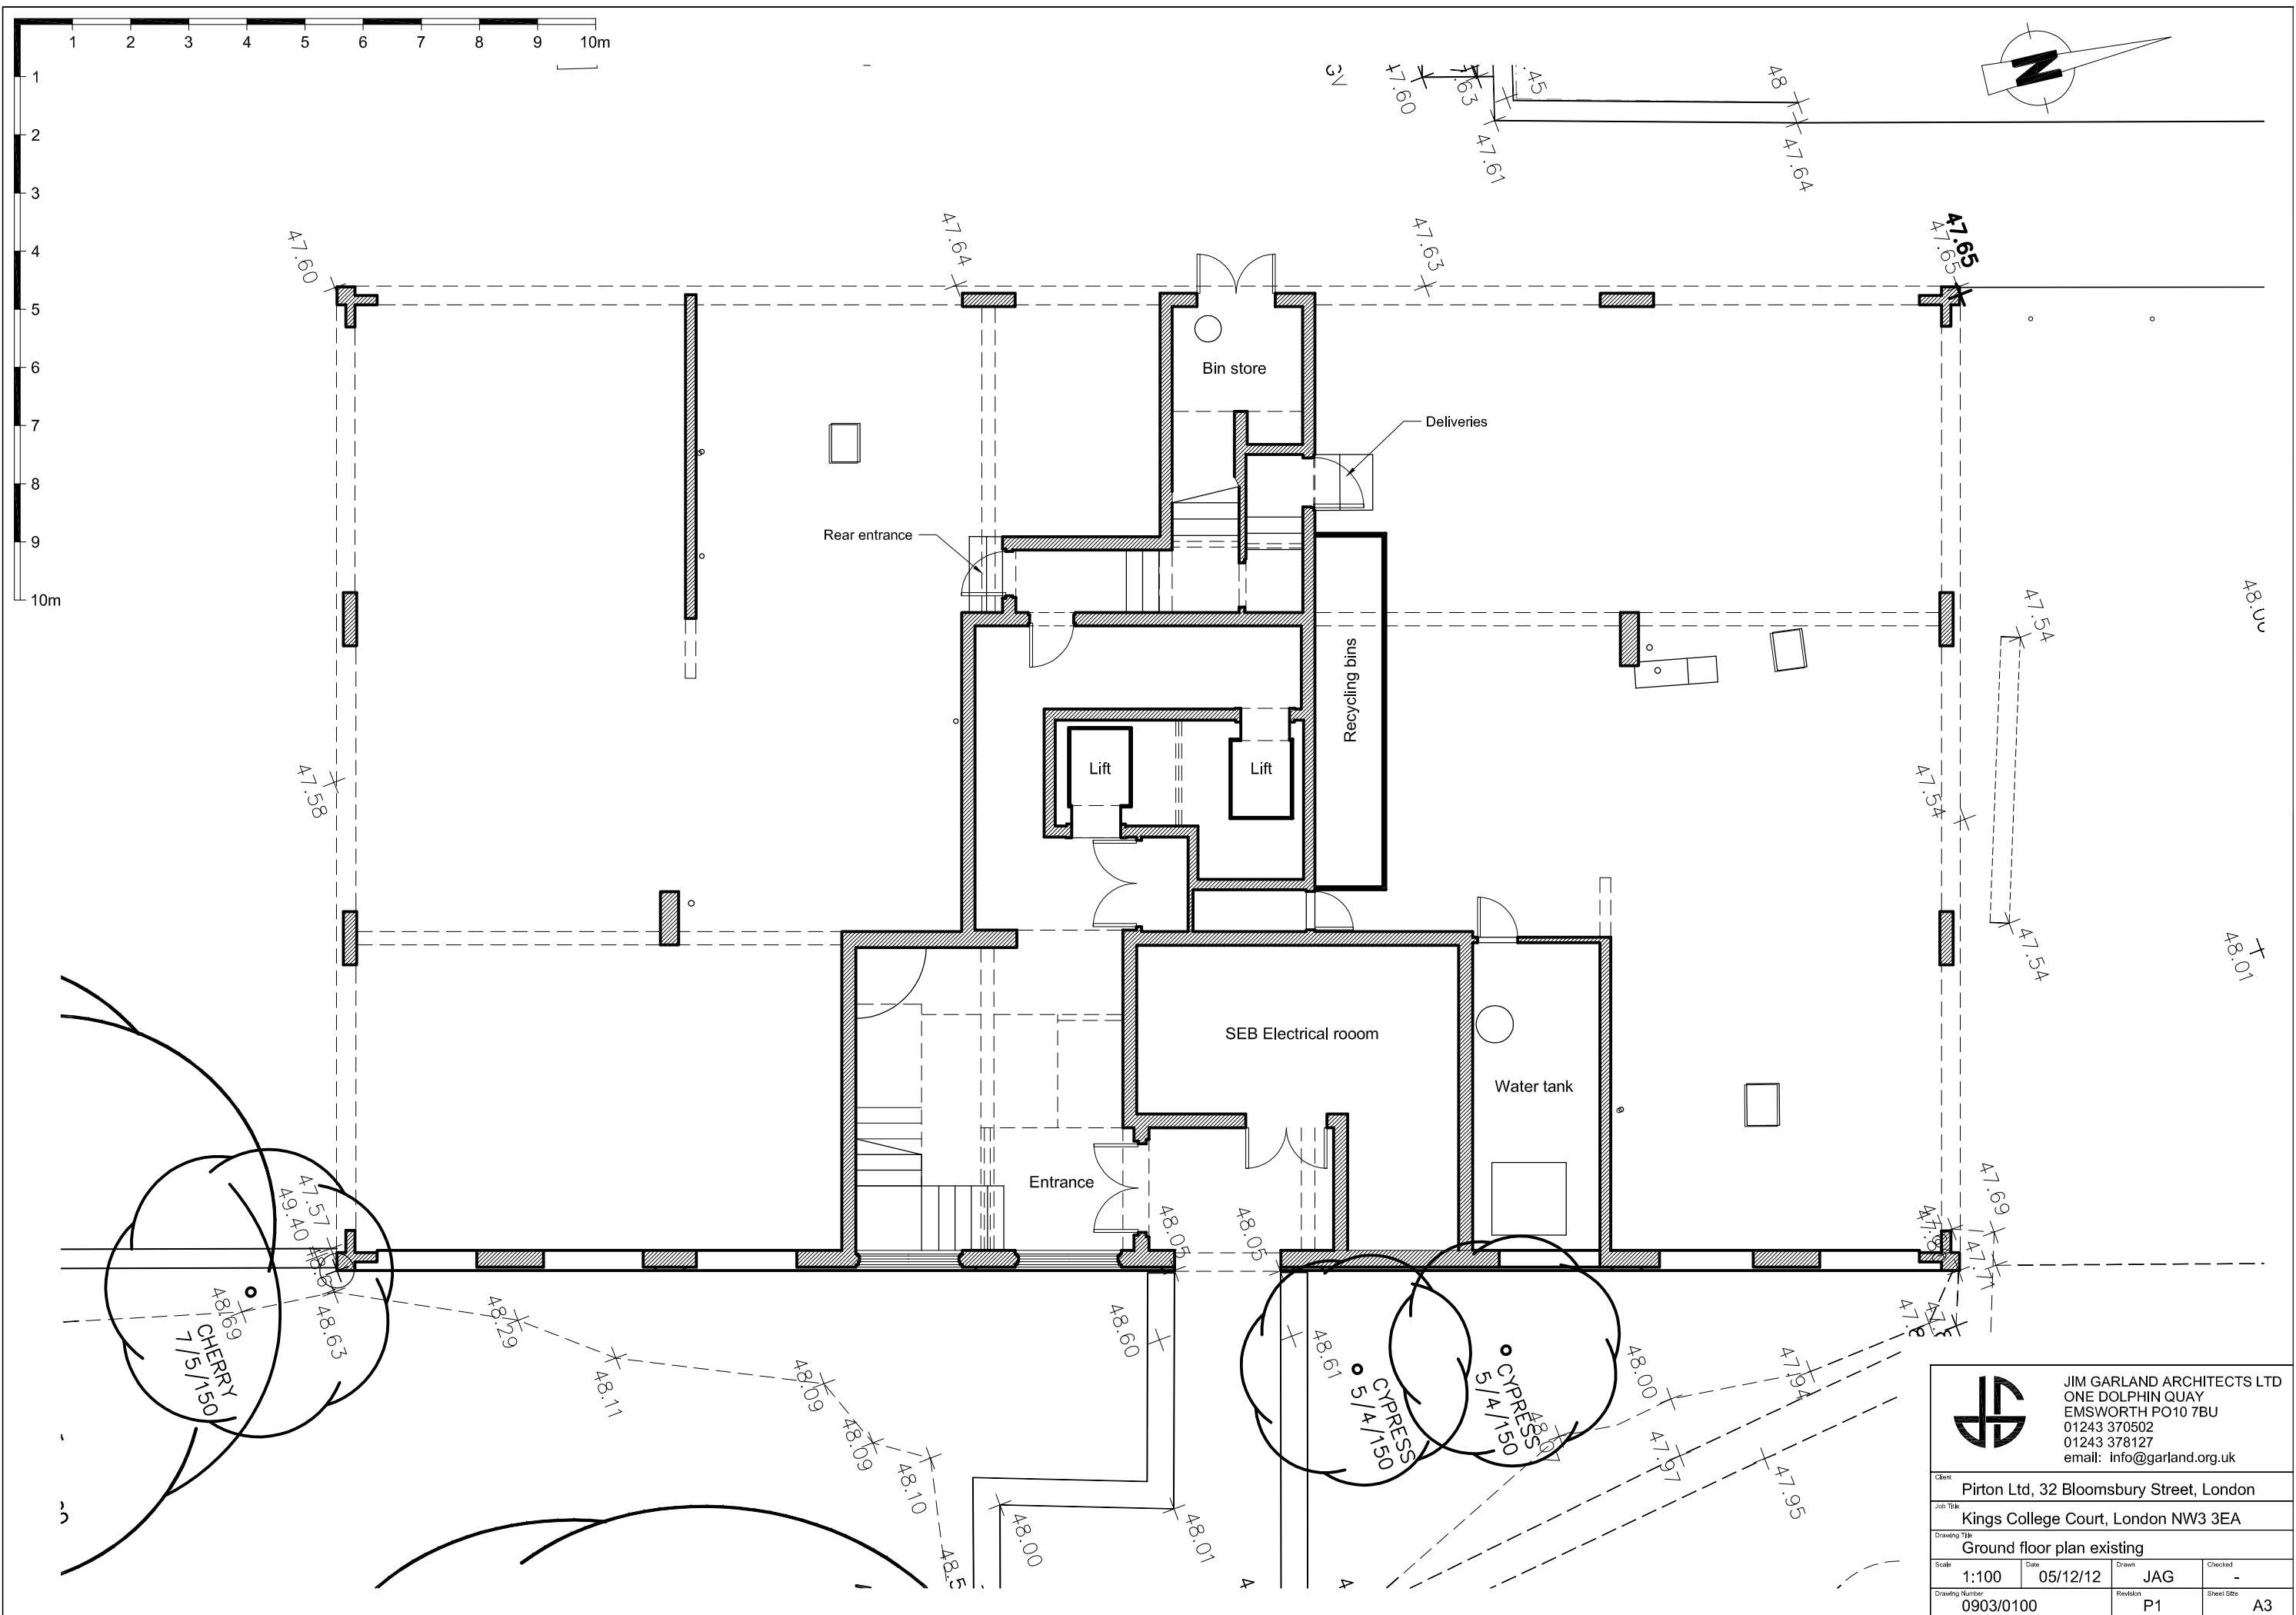

JIM GARLAND ARCHITECTS LTD
ONE DOLPHIN QUAY
EMSWORTH PO10 7BU
01243 370502
01243 378127
email: info@garland.org.uk

Client		Pirton Ltd, 32 Bloomsbury Street, London		
Job Title		Kings College Court, London NW3 3EA		
Drawing Title		Ground floor plan existing		
Scale	Date	Drawn	Checked	
1:100	05/12/12	JAG	-	
Drawing Number	Revision	Sheet Size		
0903/0100	P1	A3		