



SECTION 1:20

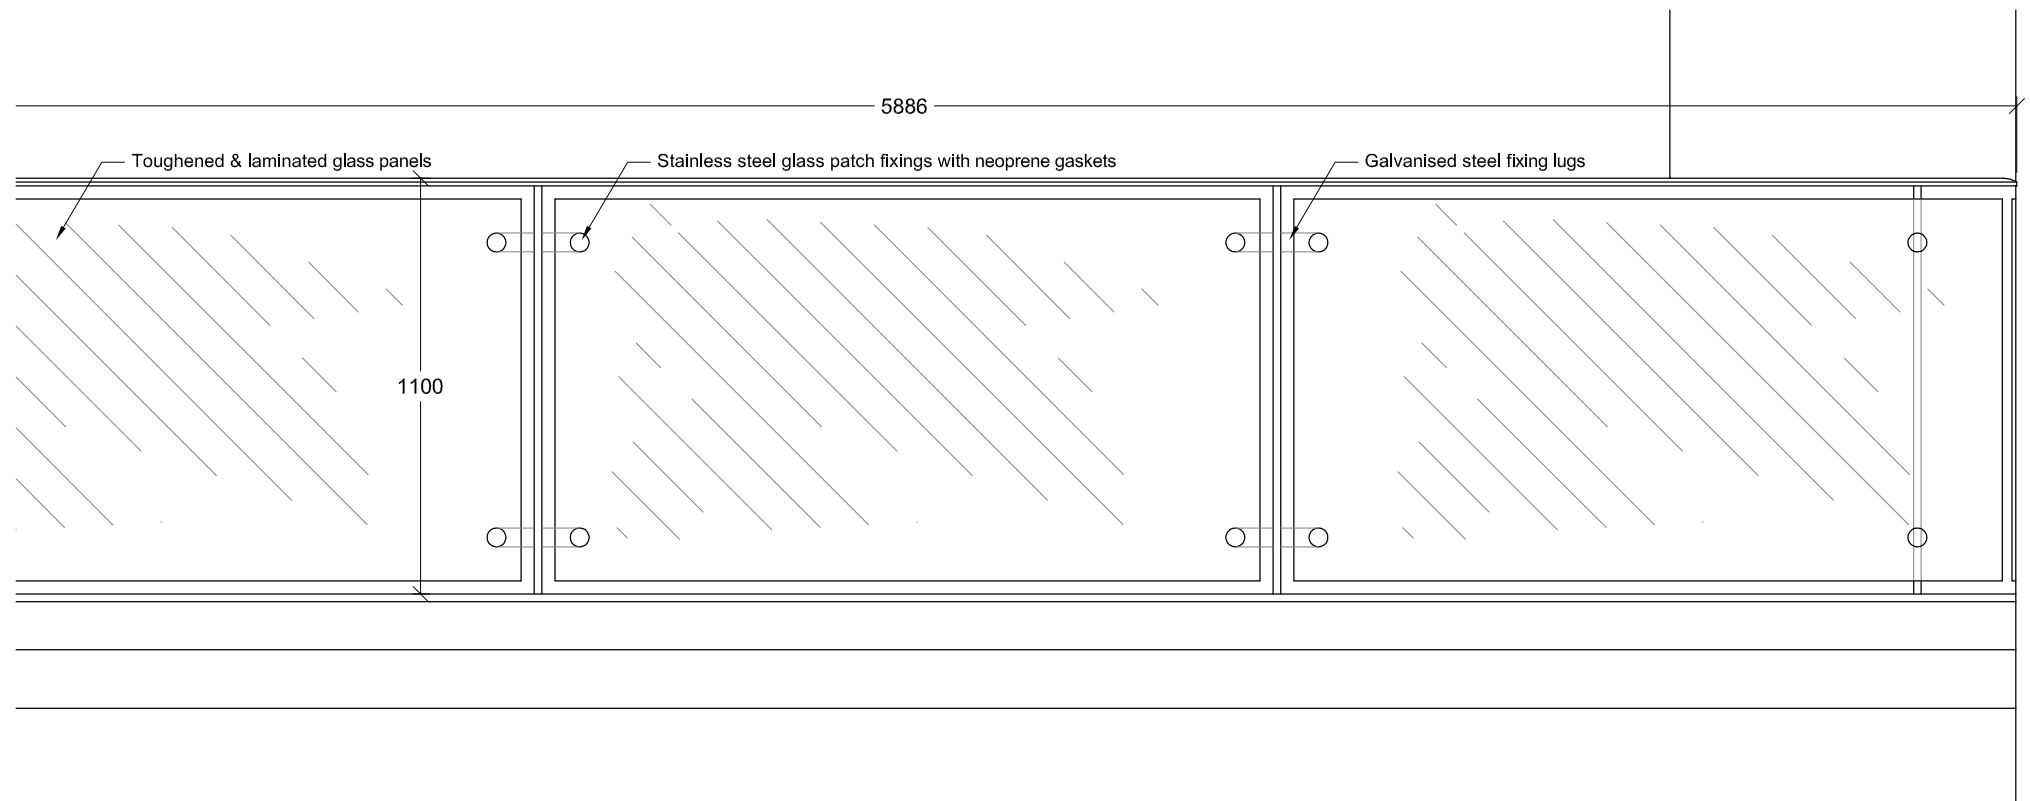

PART FRONT ELEVATION 1:20

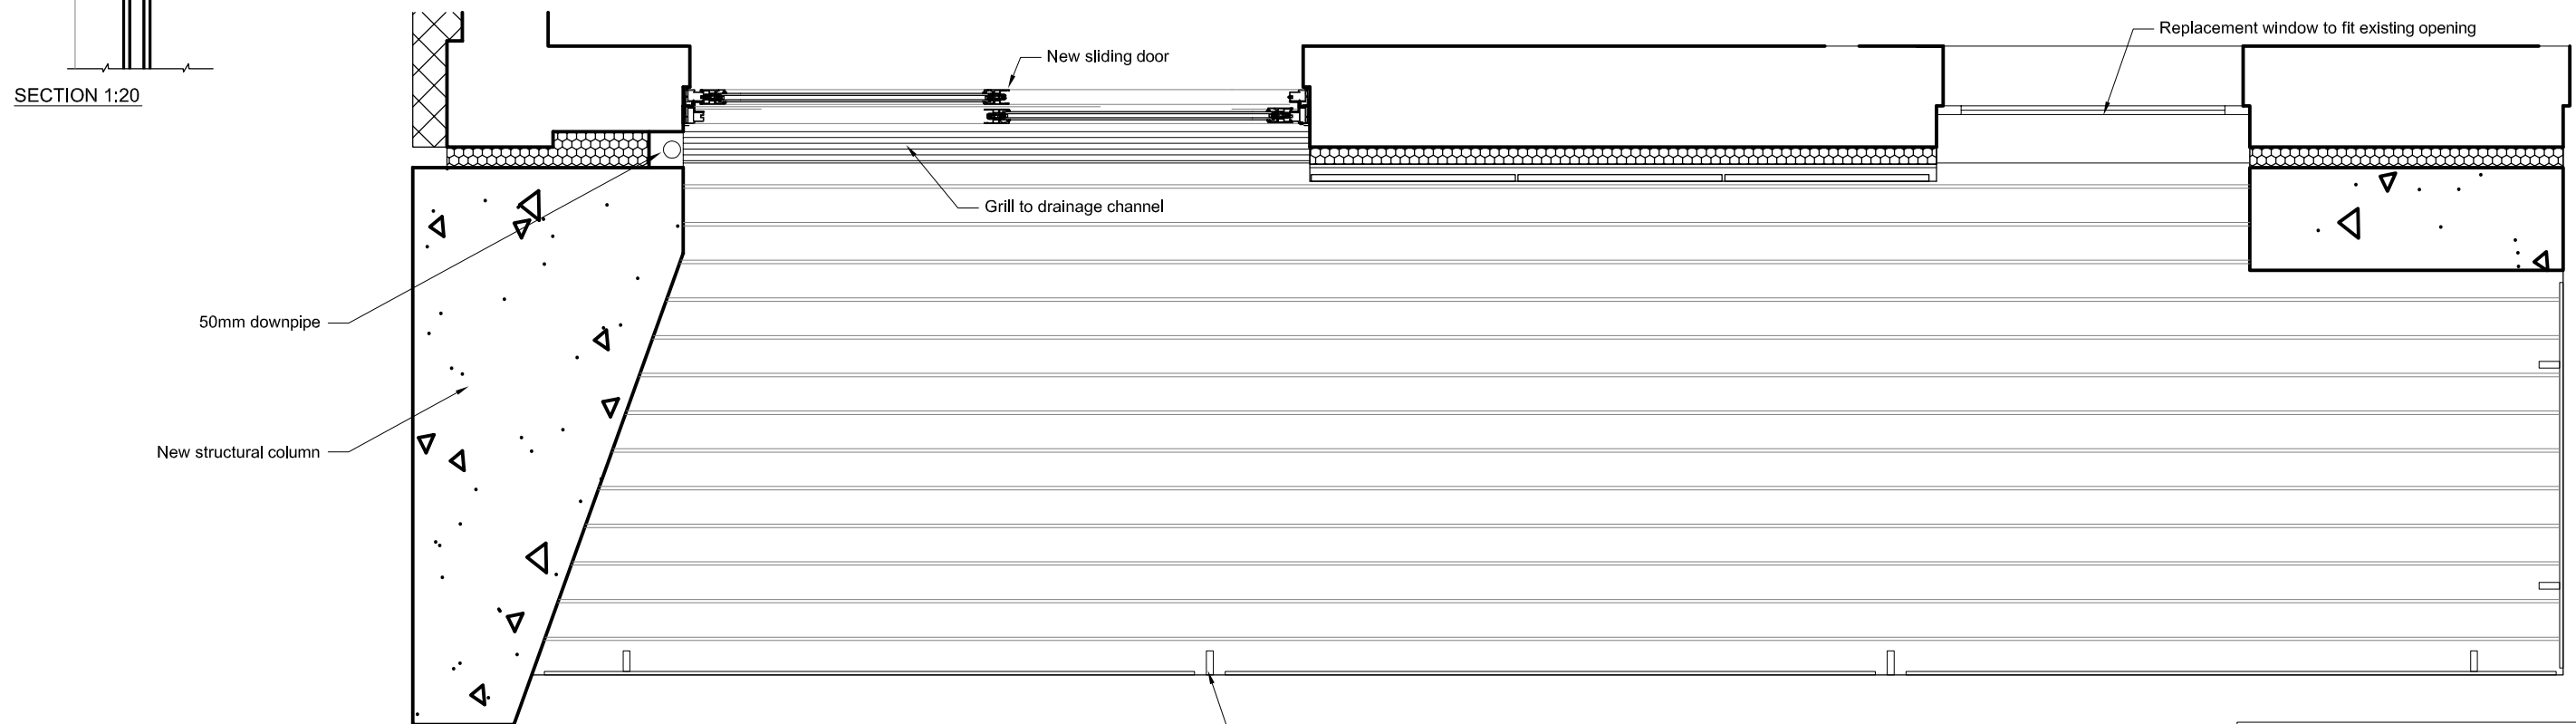

PLAN 1:20



JIM GARLAND ARCHITECTS LTD
 ONE DOLPHIN QUAY
 EMSWORTH PO10 7BU
 01243 370502
 01243 378127
 email: info@garland.org.uk

| | | | | | |
|----------------|----------|-------|---------|---|--|
| Client | | | | Pirton Ltd, 32 Bloomsbury Street, London | |
| Job Title | | | | Kings College Court, London NW3 3EA | |
| Drawing Title | | | | Proposed balcony to North and South elevs | |
| Scale | Date | Drawn | Checked | | |
| 1:20 | 17/12/12 | JAG | - | | |
| Drawing Number | Revision | Sheet | Site | | |
| 0903/3001 | P2 | | A3 | | |

| | | | | |
|----------------------------|----------|-----------|----|----|
| P2 Finish changed to Iroko | 18.12.12 | 0903/3001 | P2 | A3 |
|----------------------------|----------|-----------|----|----|