
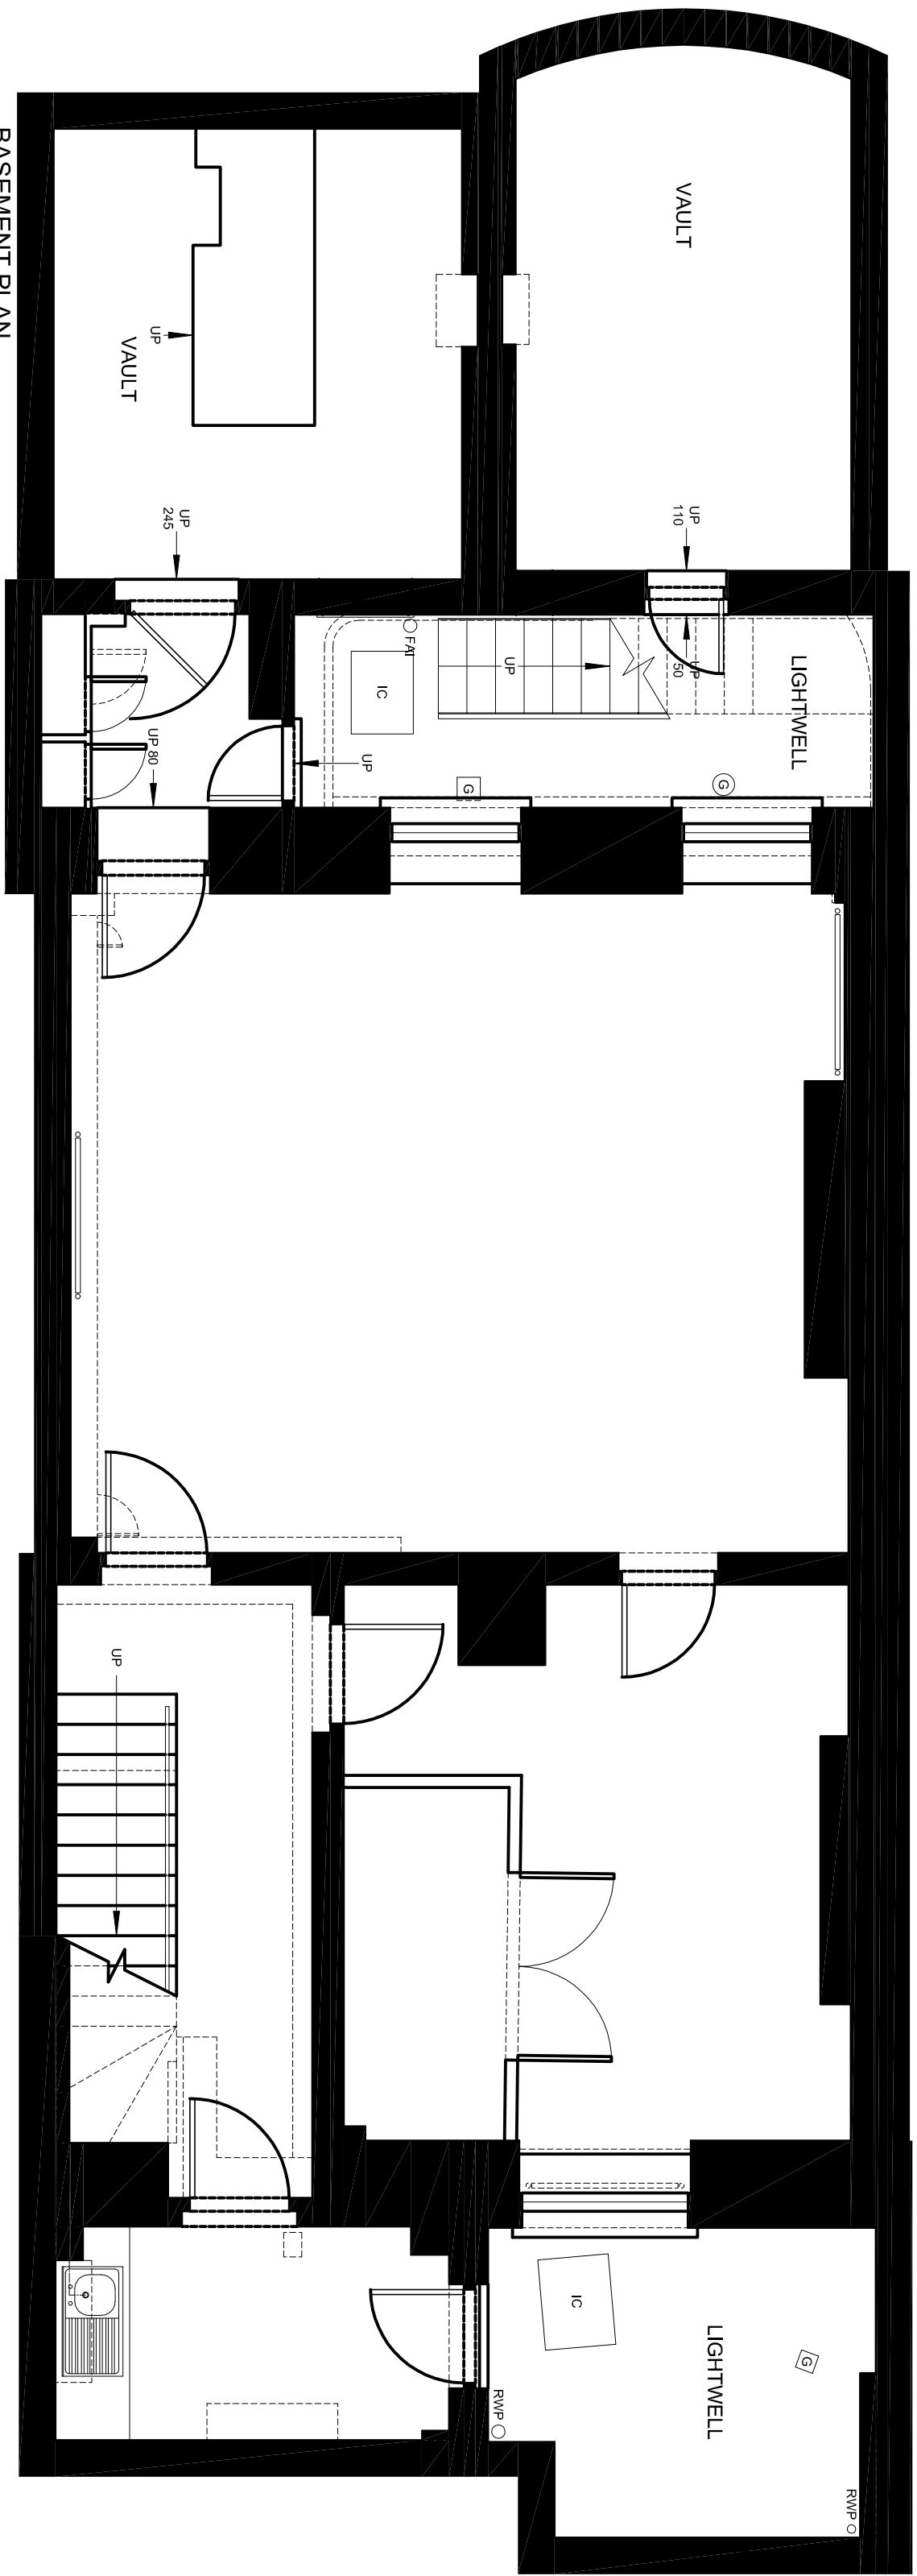
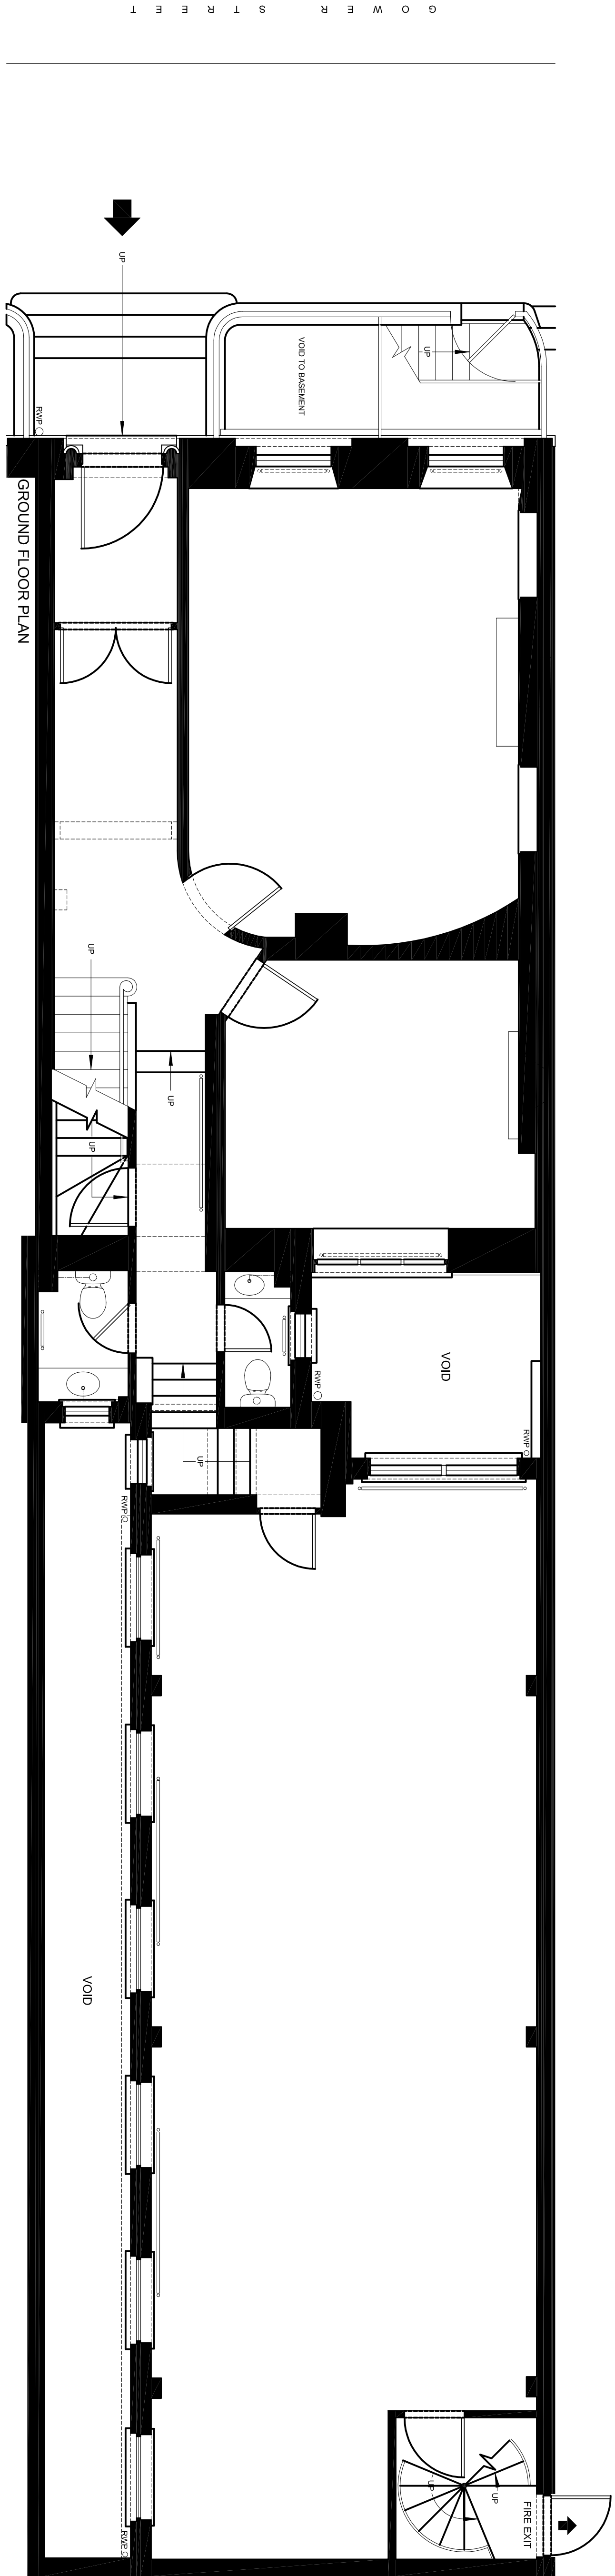


note: All dimensions must be checked on site.
Do not scale off this drawing.
Use written dimensions only.

Revisions	
Date	

© copyright

LEGEND	
	Existing
	New

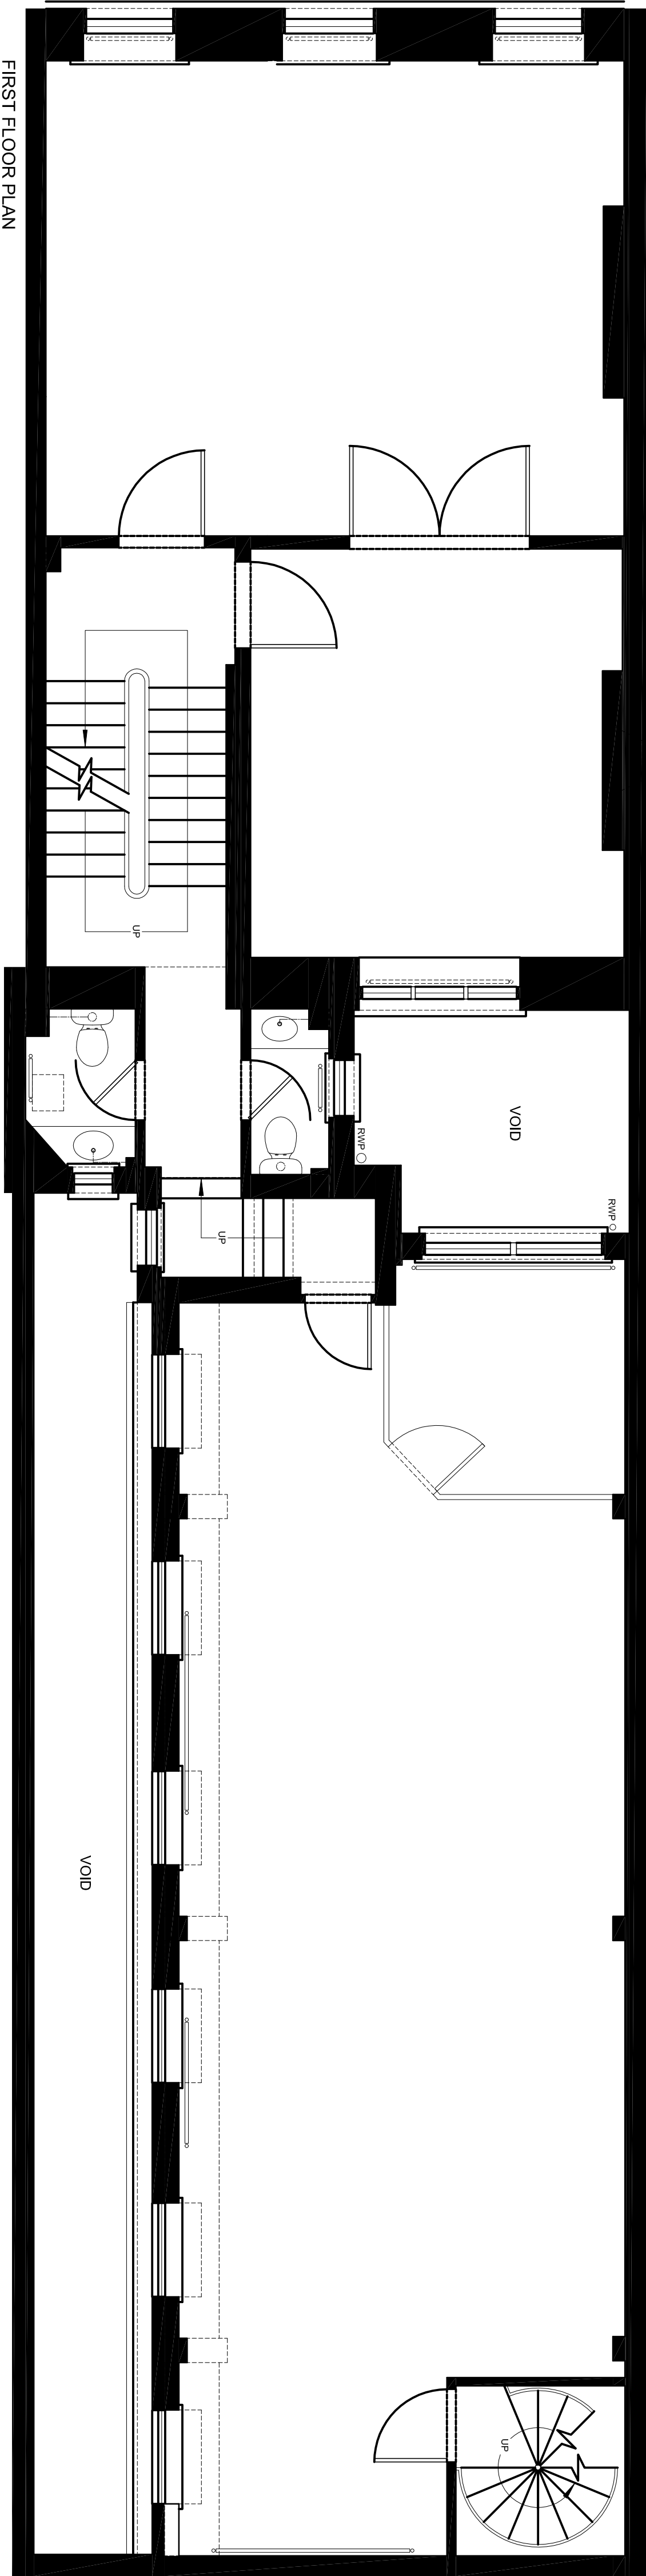

Francis Langan
CHARTERED BUILDING SURVEYORS
5 Princeton Court
35-35 Feligton Road
London SW15 1LZ
Tel. 020 8789 0909
Fax. 020 8789 6040
Email: F.Langan@francislangan.demon.co.uk
99 GOWER STREET
LONDON WC1E 6AA

Existing floor plans (1 of 2)

Note	Scale	Drawing No.
12.8.09	A1@1:50	3130-1