


Site Scheme Photo - Existing




Site Scheme Photo - Proposed



Site Plan

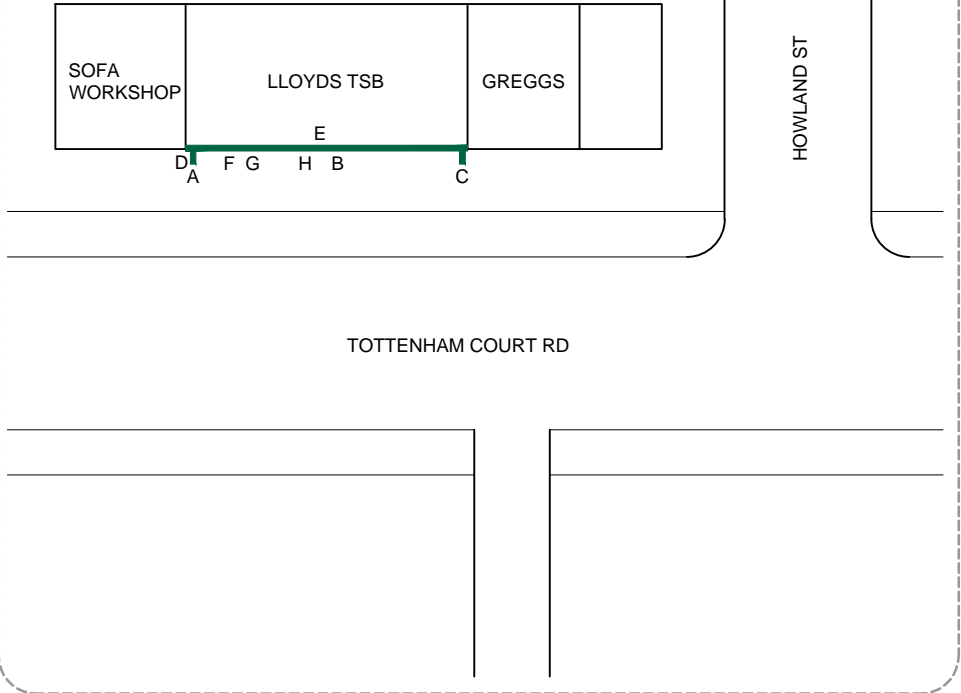

Signage Elevations

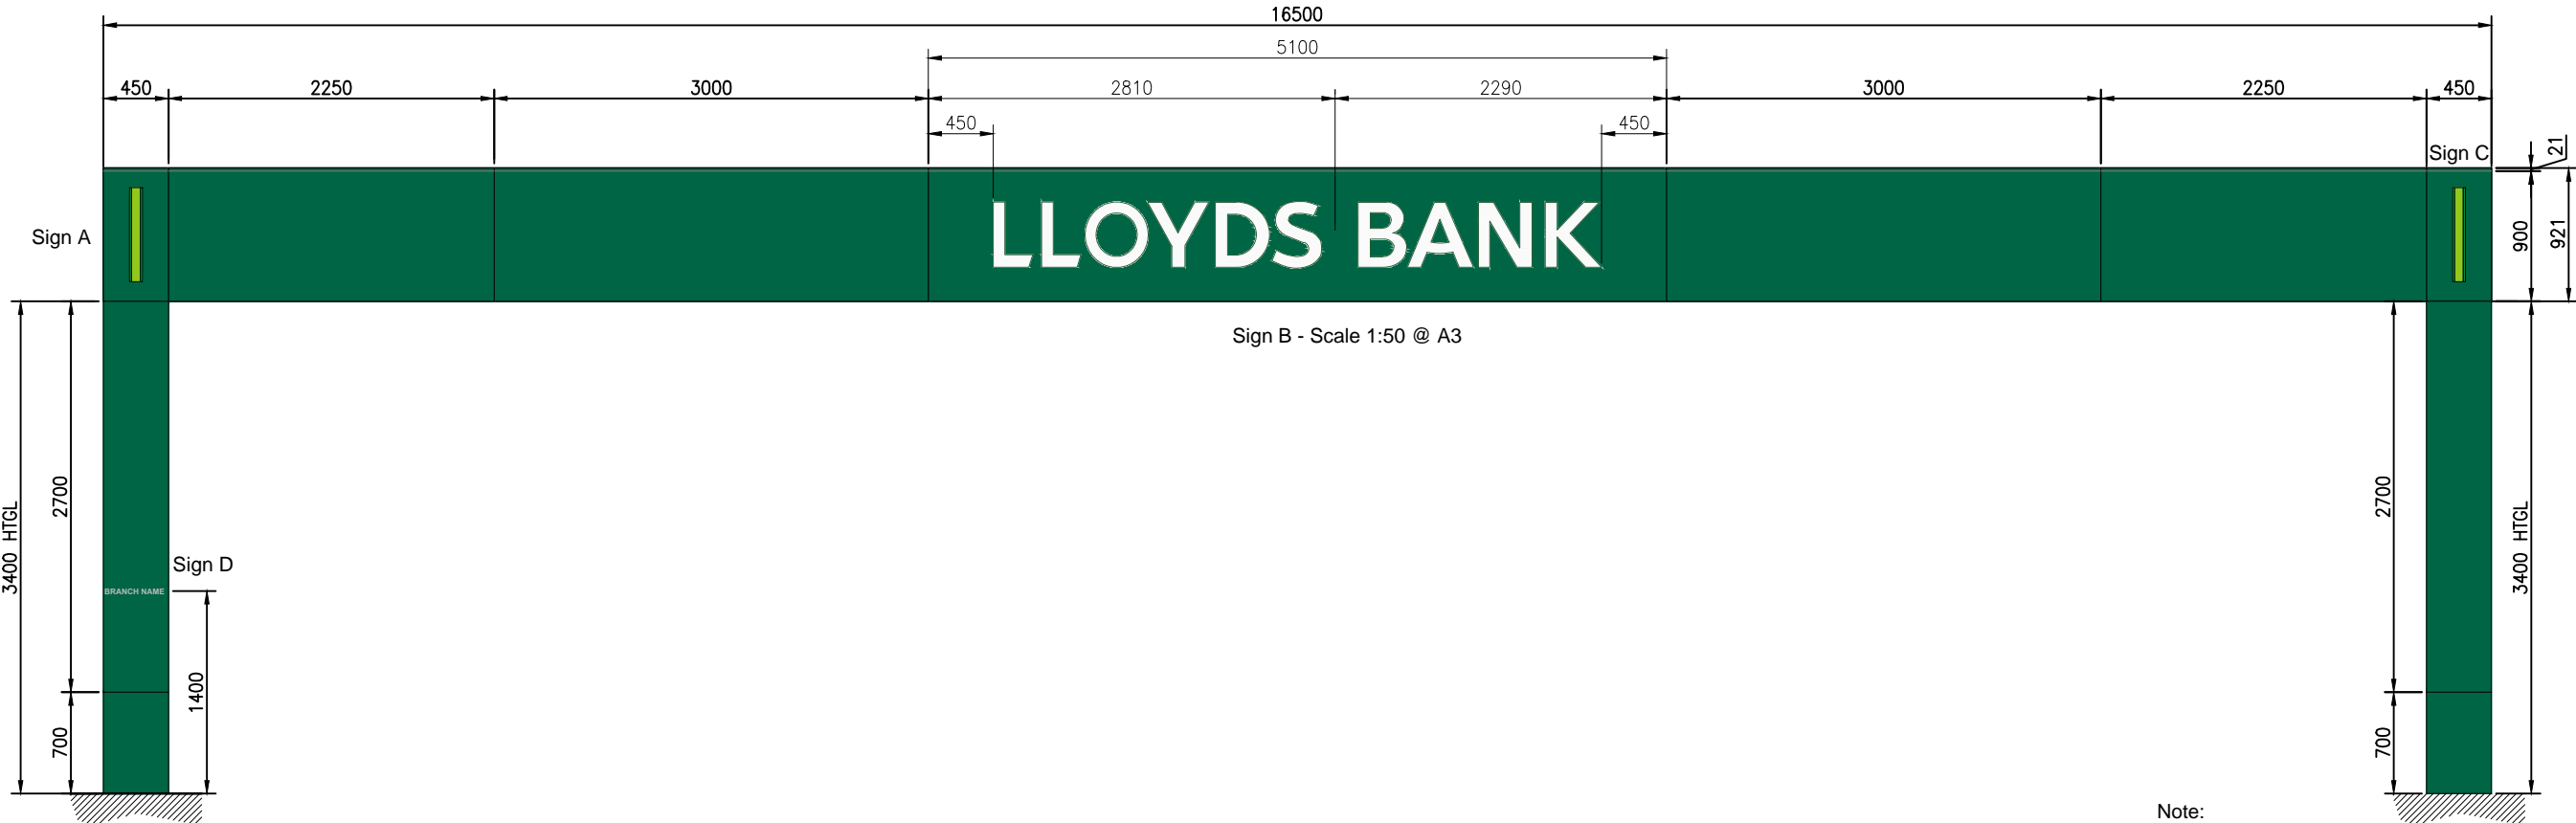

Note:
For details see sheet 2

Site address:
Tottenham Court Road
88 Tottenham Court Road
London
GTR London
W1T 4TH

Site Number: 50484500 1 of 2
Dwg Scale: as shown_@_A3
Date: 13/12/12
Drawn: DJF
Revision:
Checked:


Revisions: L/R1 GH 03/01/13
Remove branch plaque

Notes:


Olympia House
Lockwood Court
Middleton Grove
Leeds
LS11 5TY
United Kingdom
Telephone: 0113 270 5595
Facsimile: 0113 277 1143
E-mail: postbox@futurama.ltd.uk




Signage Elevations

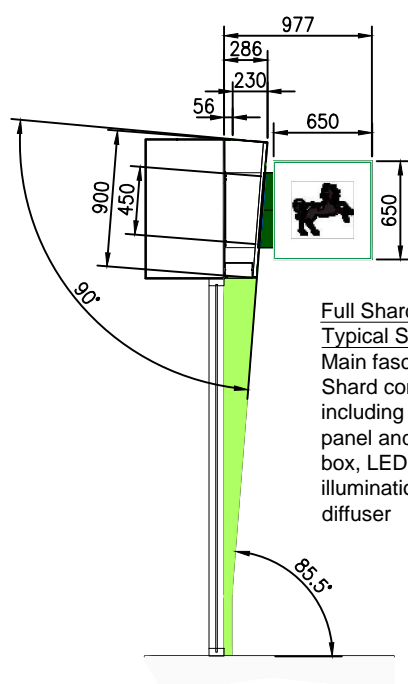


Full Shard
Typical Section
Main fascia sign to
Shard complete
including face
panel and back
box, LED
illumination and
diffuser

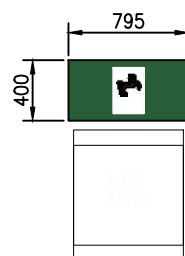

ATM 9
Sign F
ATM Header in dark
core green.
Illuminated by LED to
sides and horse logo.
HTGL: 1820
Scale 1:50 @ A3

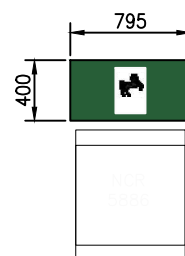

ATM 9
Sign G
ATM Header in dark
core green.
Illuminated by LED to
sides and horse logo.
HTGL: 1840
Scale 1:50 @ A3

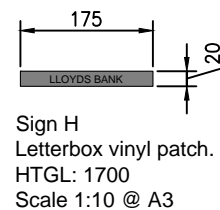


Sign H
Letterbox vinyl patch.
HTGL: 1700
Scale 1:10 @ A3




Sign D
Branch name plate
stainless steel at 1400m
to centre from GL
Scale 1:20 @ A3



Sign E
Internally applied digitally
printed window vinyl.
HTGL: 1400
Scale 1:20 @ A3

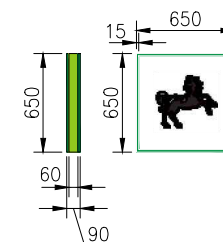

Sign A & C
Internally illuminated by LEDs, projecting sign
manufactured from folded aluminium
powder coated 'Bright Green'
(Pantone 375c). White logo panel is opal
acrylic with digitally printed self adhesive
vinyl applied to face.
Top, side and underside will be constructed
from 'Bright Green' (Pantone 375c) acrylic
allowing the sign edges to illuminate.
HTGL: 3525
Scale 1:50 @ A3

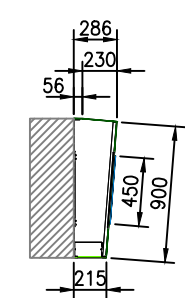

Sign B
Internally illuminated fascia fabricated
from folded and fret cut aluminium panels
powdercoated 'darker core green'. Logo
is shoulder cut from opal acrylic, faces
will illuminate via LED's. Internal return
(underside) of fascia will have a 'Bright
green' acrylic diffuser running along full
length which will illuminate with LEDs

Site address:
Tottenham Court Road
88 Tottenham Court Road
London
GTR London
W1T 4TH

Site Number: 50484500 2 of 2
Dwg Scale: as shown @ A3
Date: 13/12/12
Drawn: DJF
Revision:
Checked:

Revisions: L/R1 GH 03/01/13
Remove branch plaque

Notes:

Olympia House Telephone:
Lockwood Court 0113 270 5595
Middleton Grove Facsimile:
Leeds 0113 277 1143
LS11 5TY E-mail:
United Kingdom postbox@futura.ltd.uk

delivering
branded
environments™

