
Figured dimensions only are to be used. Contractor must verify all dimensions on site before commencing work. Any discrepancies must be brought to the attention of the architect.

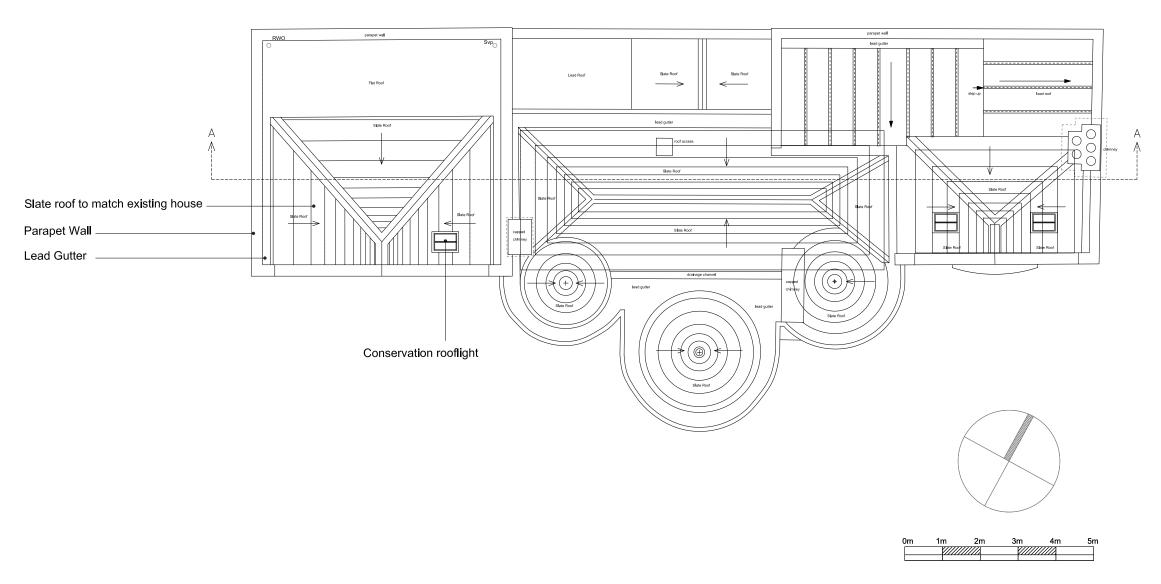

Roof Plan

Hunter's Lodge, Belsize Lane, London

Drawing: Roof Plans - Main House (Proposed)

Scale: 1:100@A3, 1:50@A1 Drawn: MW Status: Planning

Date: December 2011 Ref: 1007 - 104 Revision: A

Clear Future : Architecture

Cotebank Mews, 152 Westbury Road, Westbury on Trym, Bristol, BS9 3AL Telephone: +44 (0)117 962 1432

Mobile: +44 (0)7973264343

E-Mail: mark.watkins@cf-architecture.co.uk