


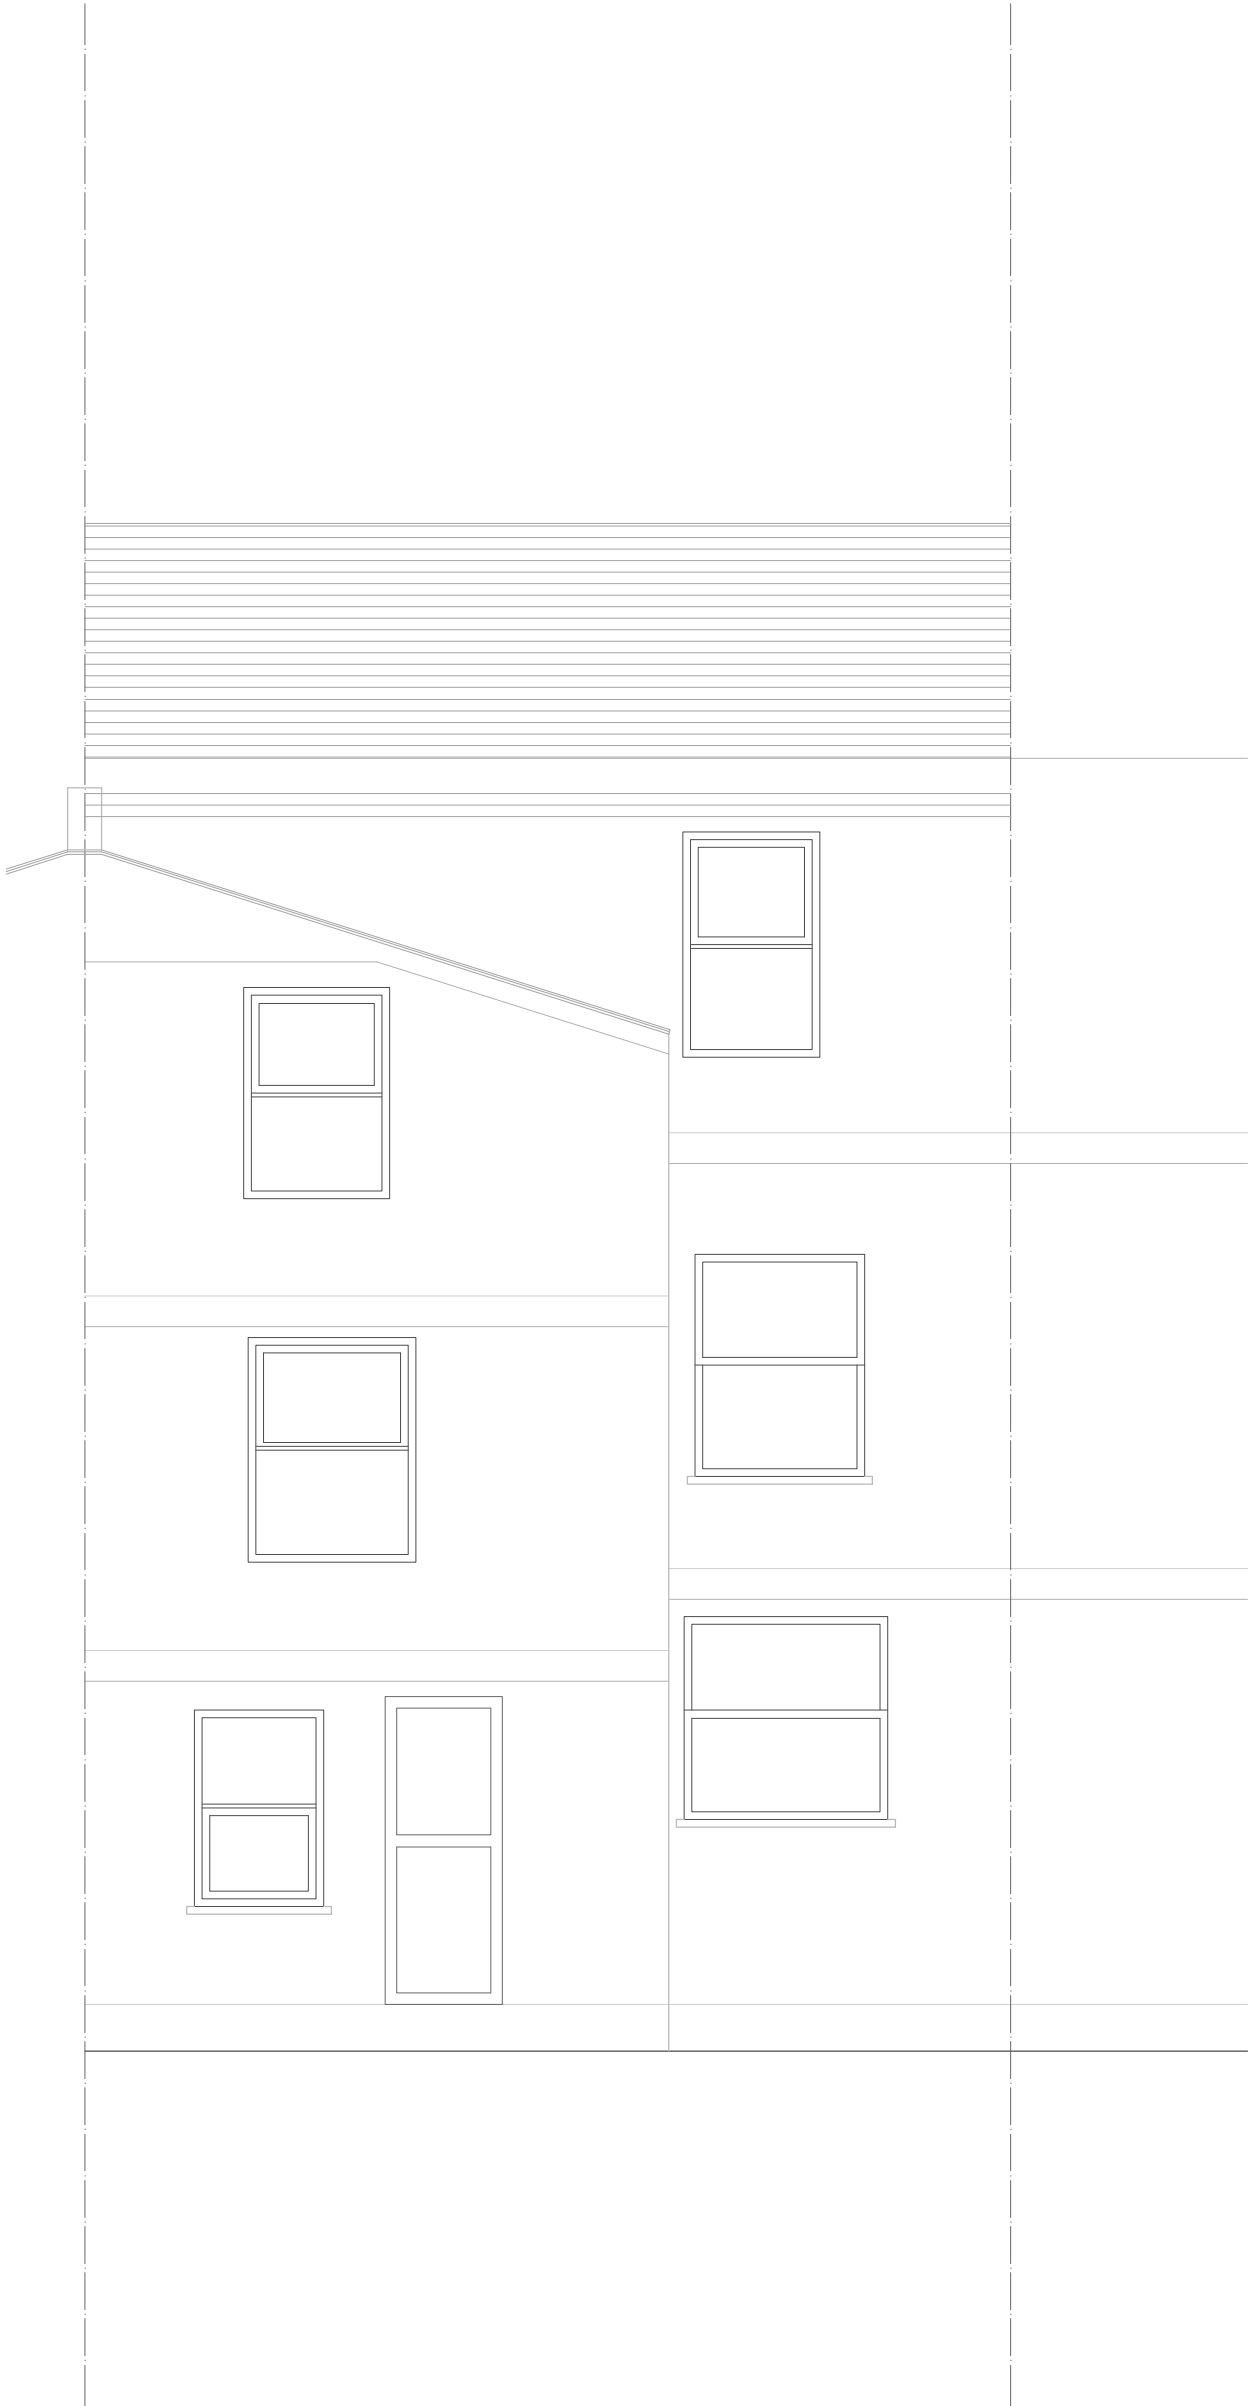

REVISIONS		
Rev	Date	Detail

Date :	03-01-2013	Drawn By :	mjl
TITLE :			
8 AGAMEMNON ROAD LONDON NW6 1DY			
Scale :	1:50 (A3)	Revision :	-
DRAWING :			
EXISTING REAR ELEVATION			
Dwg No. :			
8AGA - 022			