


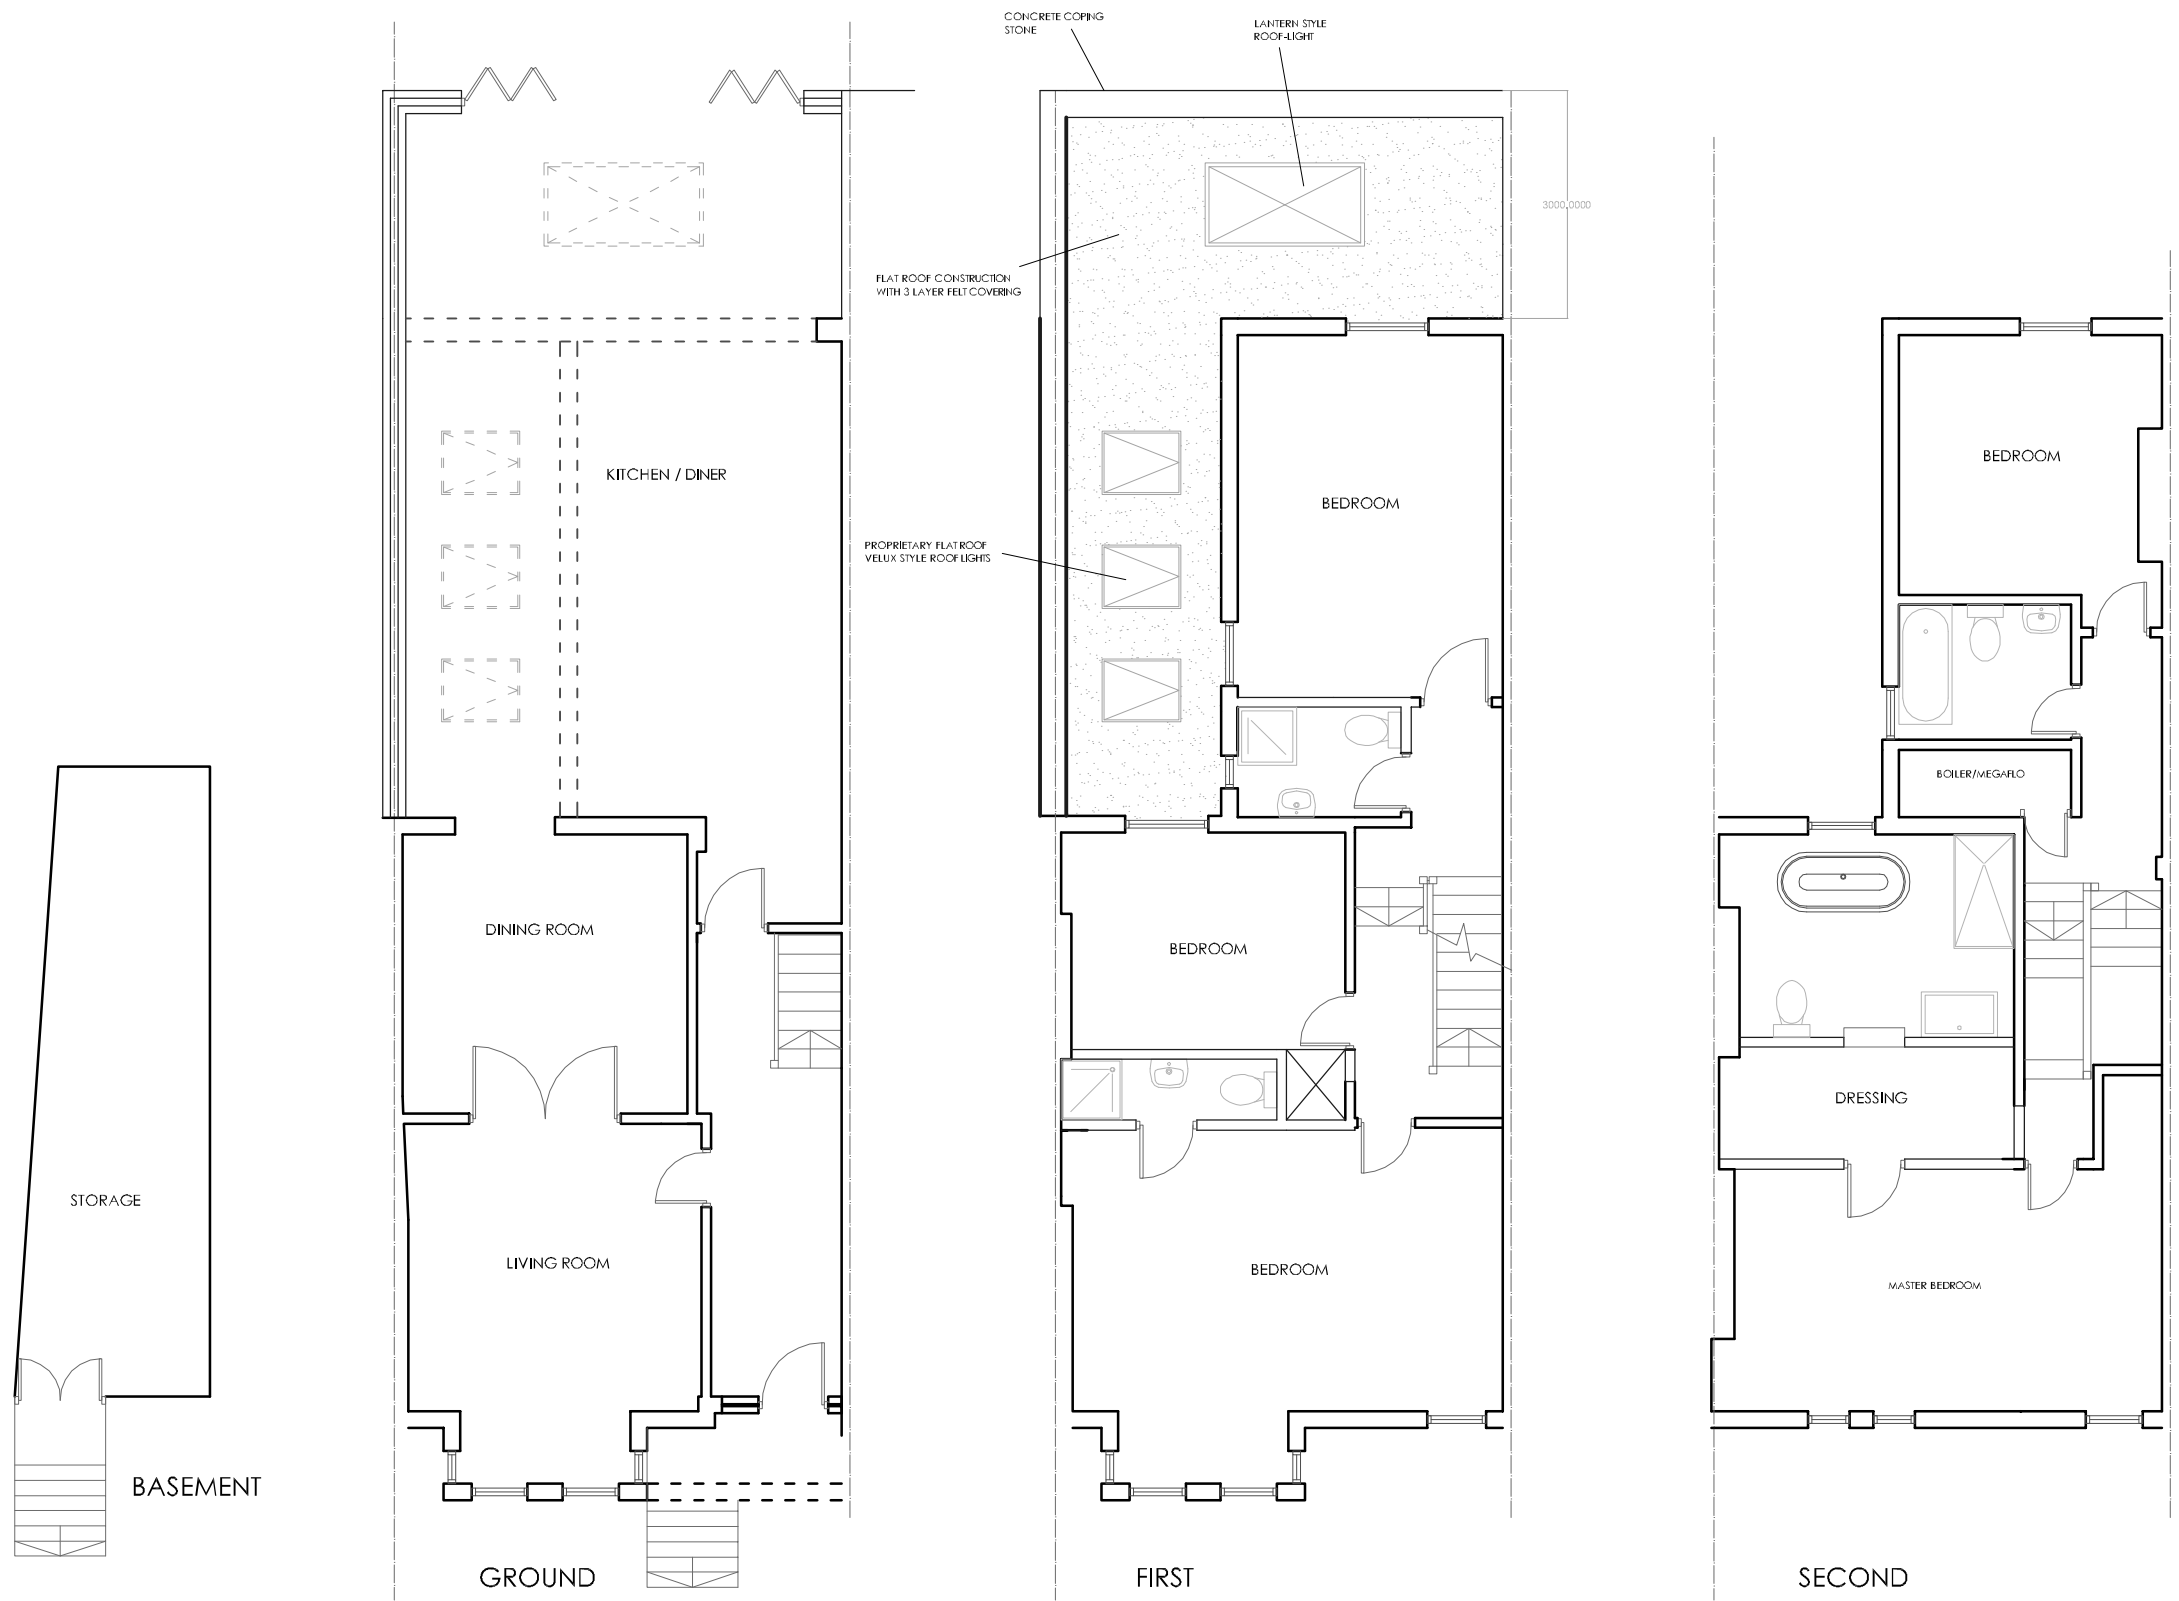

REVISIONS		
Rev	Date	Detail

PROPOSED

		TITLE: 8 AGAMEMNON ROAD LONDON NW6 1DY		DRAWING: PROPOSED FLOOR PLANS	
Date: 08-01-2013	Drawn By: mjl	Scale: 1:100 (A3)	Revision: B	Drwg No.: 8AGA - 101	